


NORDURLID

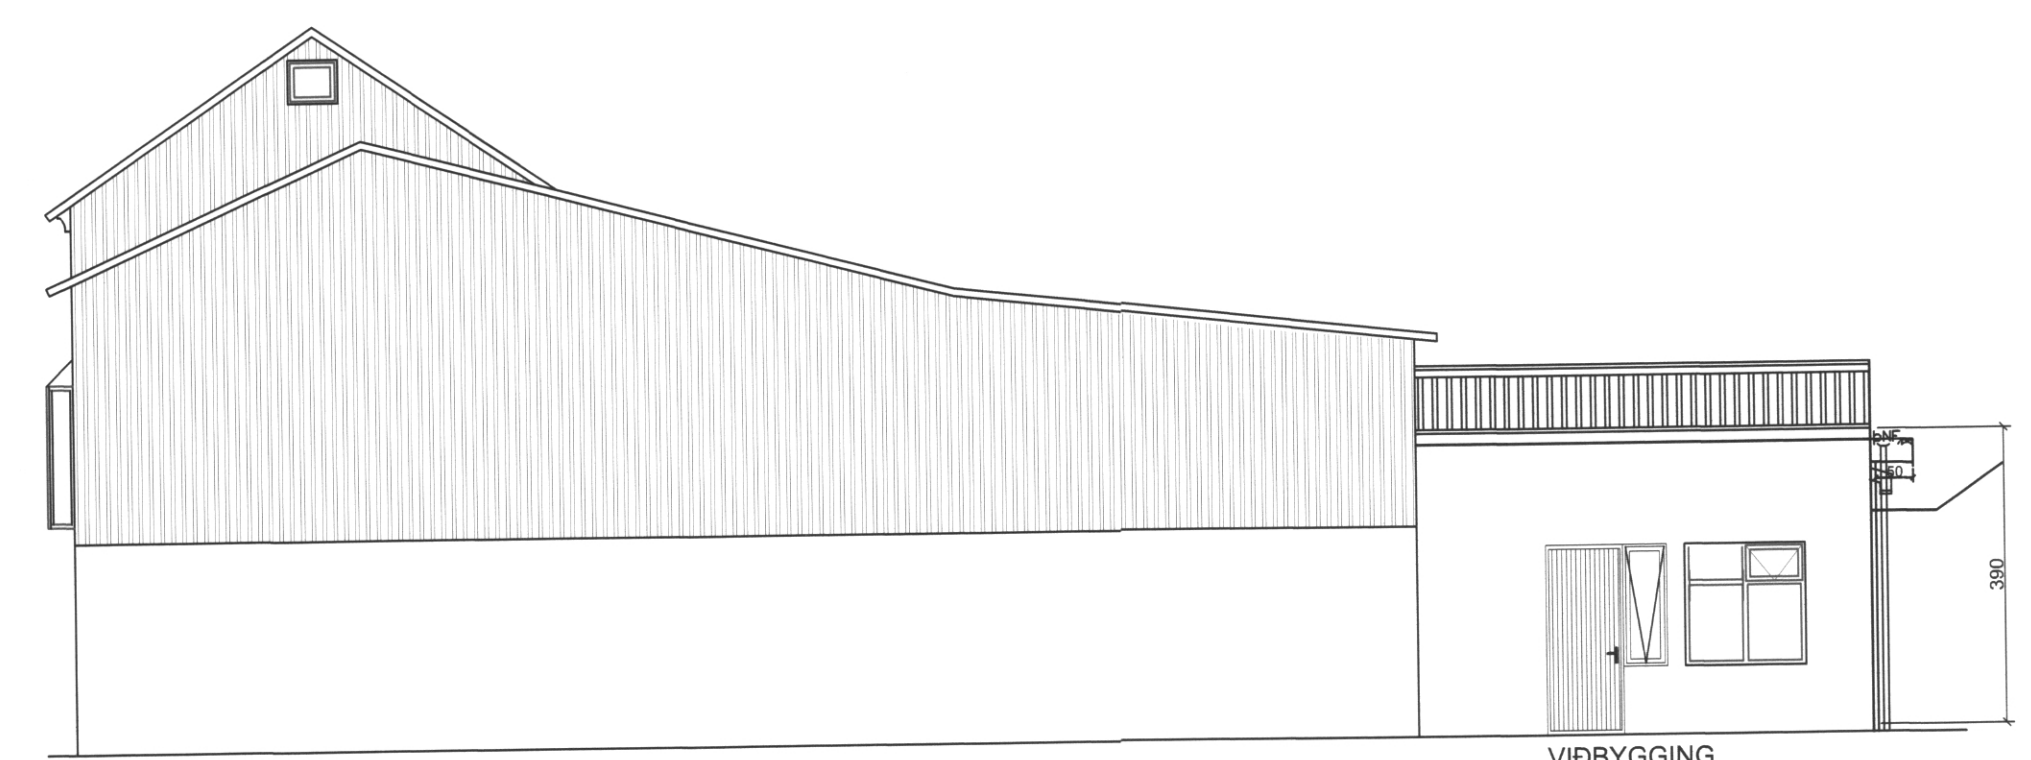

AUSTURLID
VIÐBYGGING




SUDURLID

VIÐBYGGING




VESTURLID

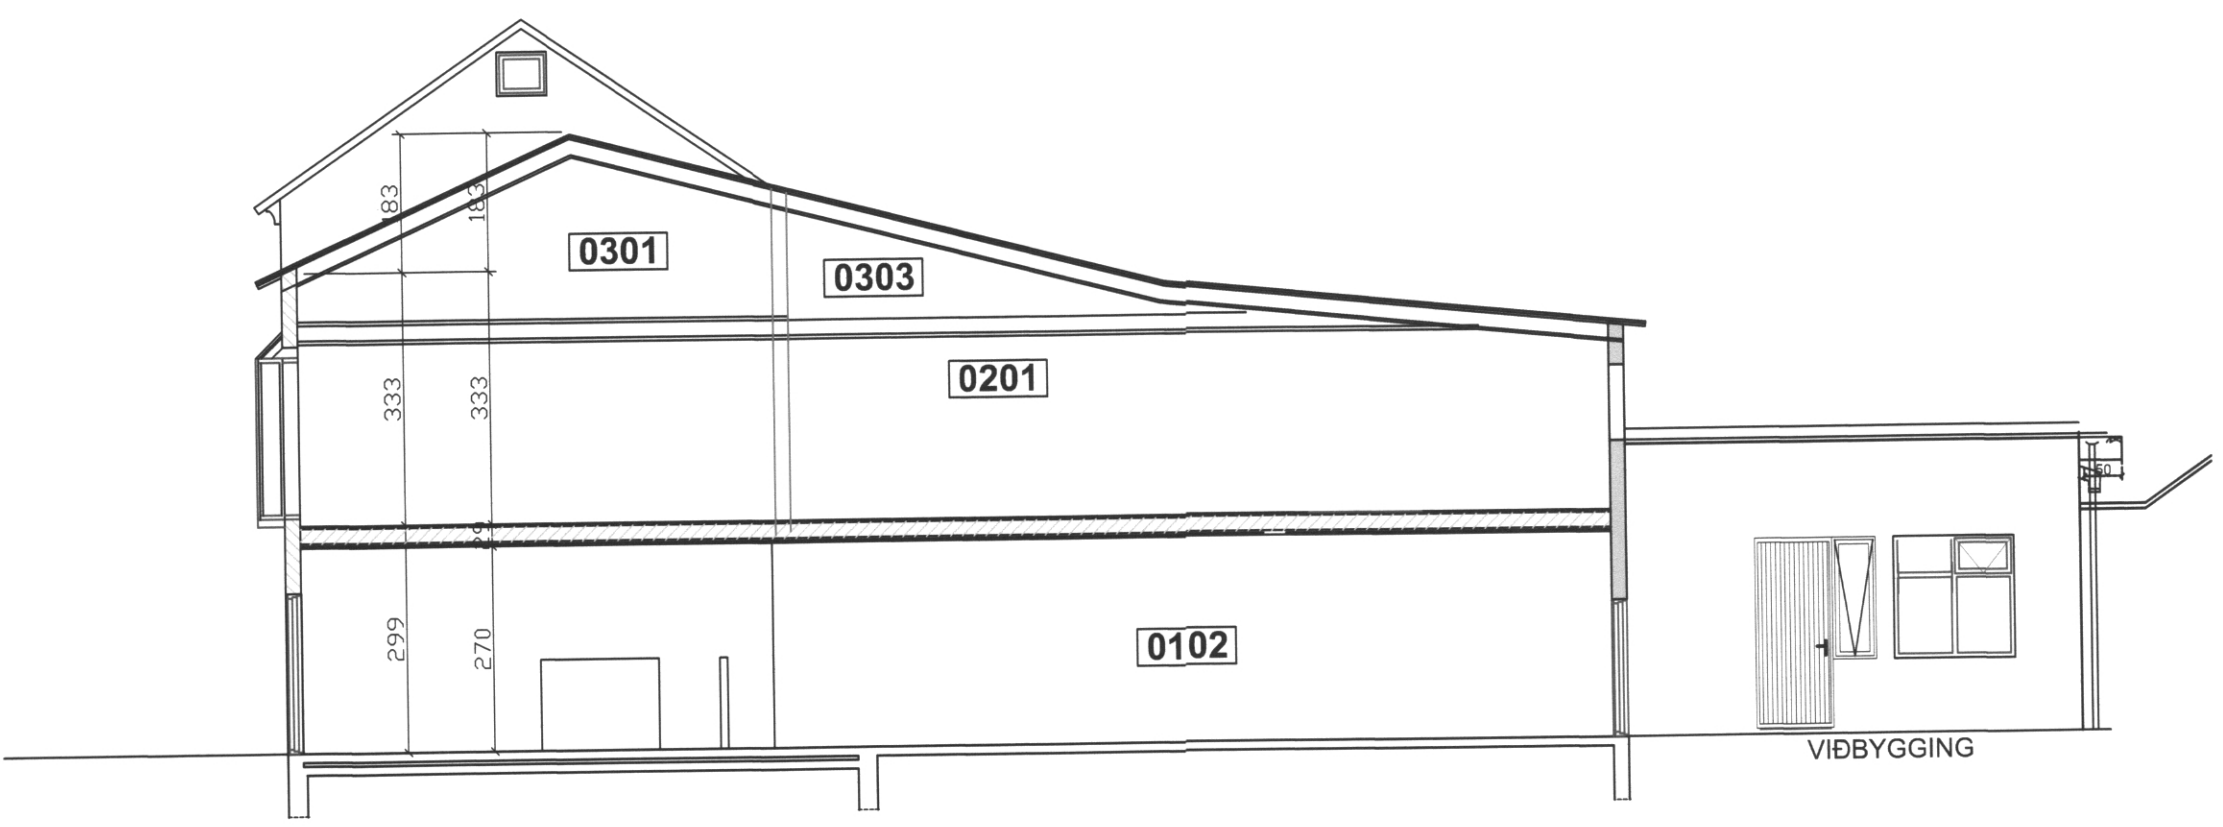


SNID A-A

VIÐBYGGING

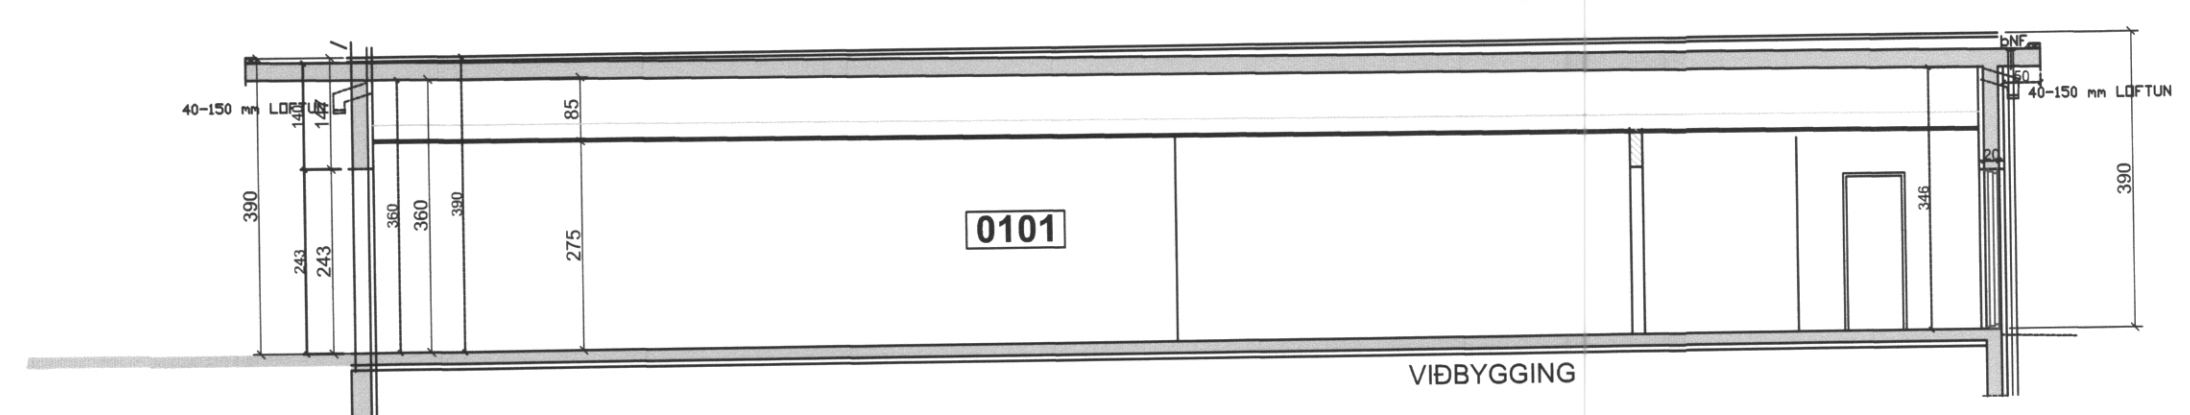

SNID C-C

VIÐBYGGING

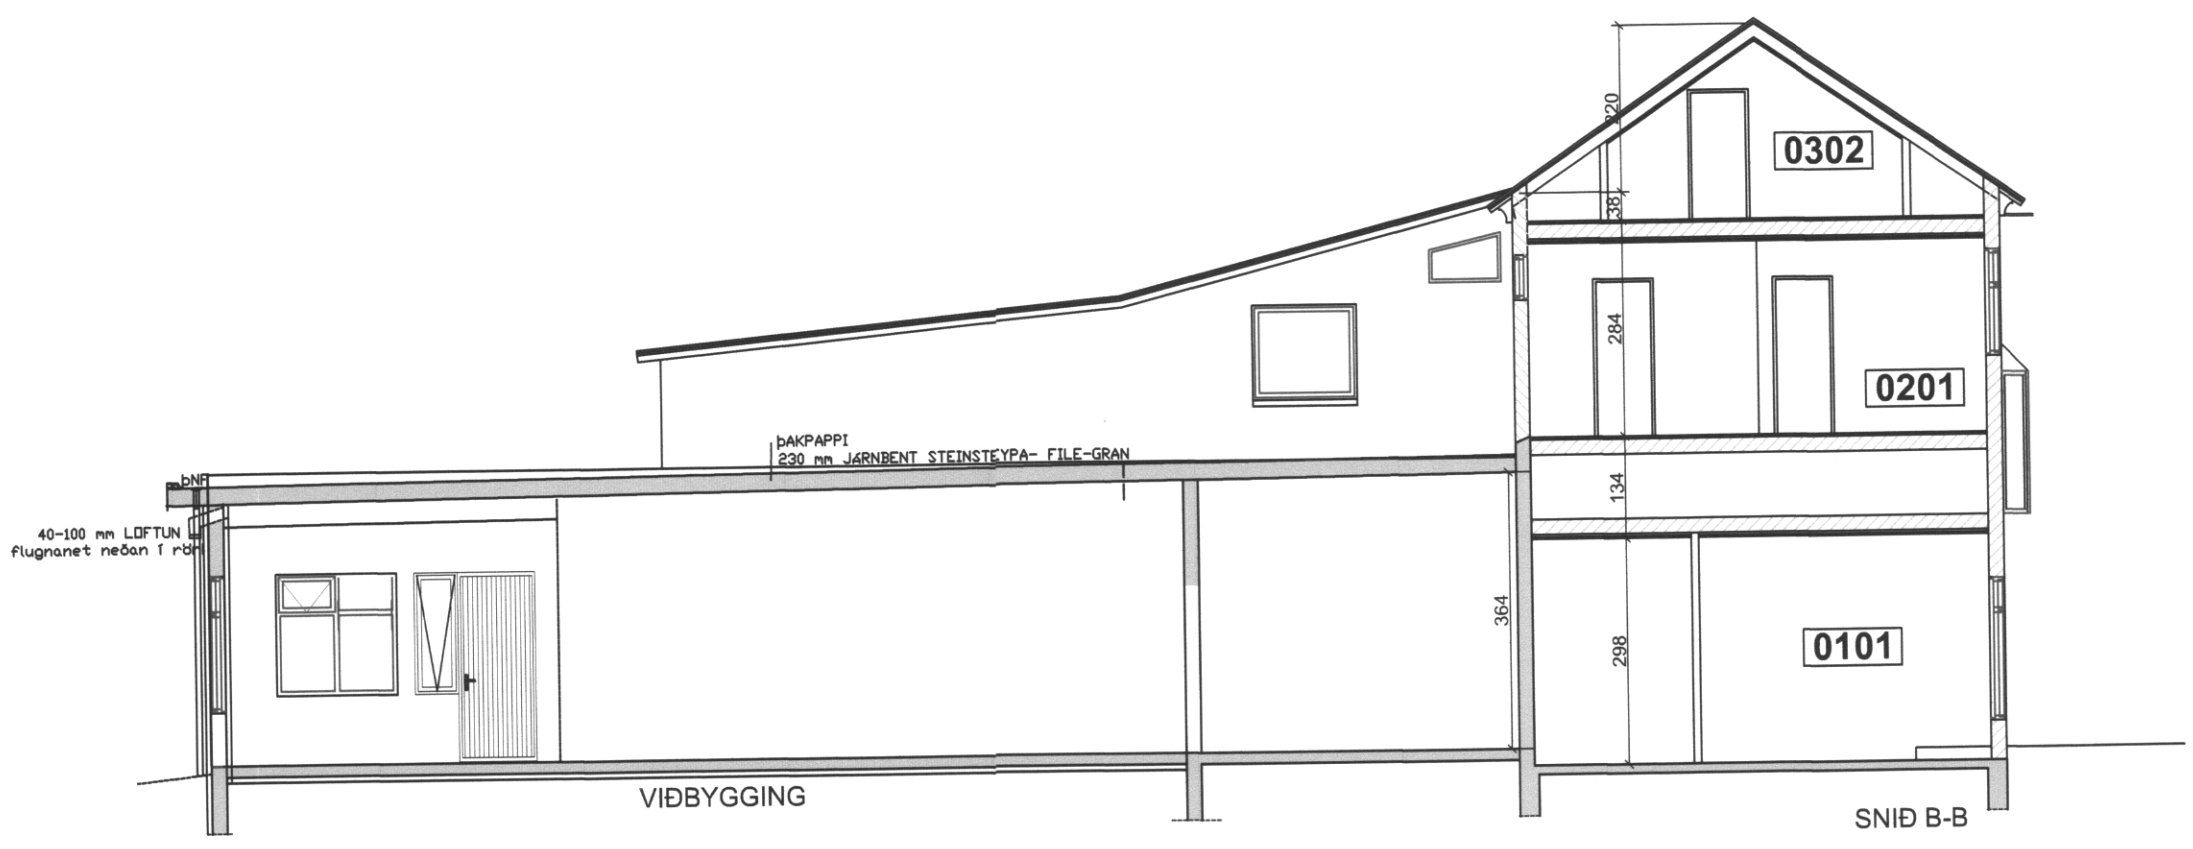

SNID B-B

SAMÞYKKT AF BYGGINGARFULLTRÚA

13 JUNI 2022

Sigurður B. Björnsson

BYGGINGARFULLTRÚA VESTMANNAEYJUM

UNDIRRITUN SAMRÆMINGARHÖNNUÐAR

TILVÍSUN

D 14.04.19	VEGGIR, GLUGGAR OFL	PZ
C 17.01.2019	VIÐB.HÆKKUÐ, LÓDMÖRK	
B 20.02.17	VIÐBYGGING GOTT	RS BB/RS BB
A 15.01.08	ÍBÚÐ SLEPPT OG FL.	BB BB BB

ÚTG. DAGS SKÝRINGAR TEIK. HANN RÝNT SAMÞ.

tpz teiknistofa

Kirkjuvegi 23 900 Vestmannaeyjum
Sími 481-2711
tpz@teiknistofa.is
www.teiknistofa.is

ÚTG. DAGS	HANNAD	MÆLIKVARÐI
22.11.07	BB	1:100 (A1)
YFIRFARID	TEIKNAD	1:500 (A3)
BB	RS	

SAMÞYKKT:

BÁRUSTÍGUR 11
900 VESTMANNAEYJUM
GOTT VETINGARSTADUR - VIÐBYGGING
ÚTLIT OG SNID A,B OG C
NORÐUR, SUÐUR, AUSTUR OG VESTURLIÐ