



694


SMYKKY / BYGGINGANEFND
30. 5. 86
BYGGINGAFLTRÖNN / VESTMANNAEYJUM
Jallop Prognoms

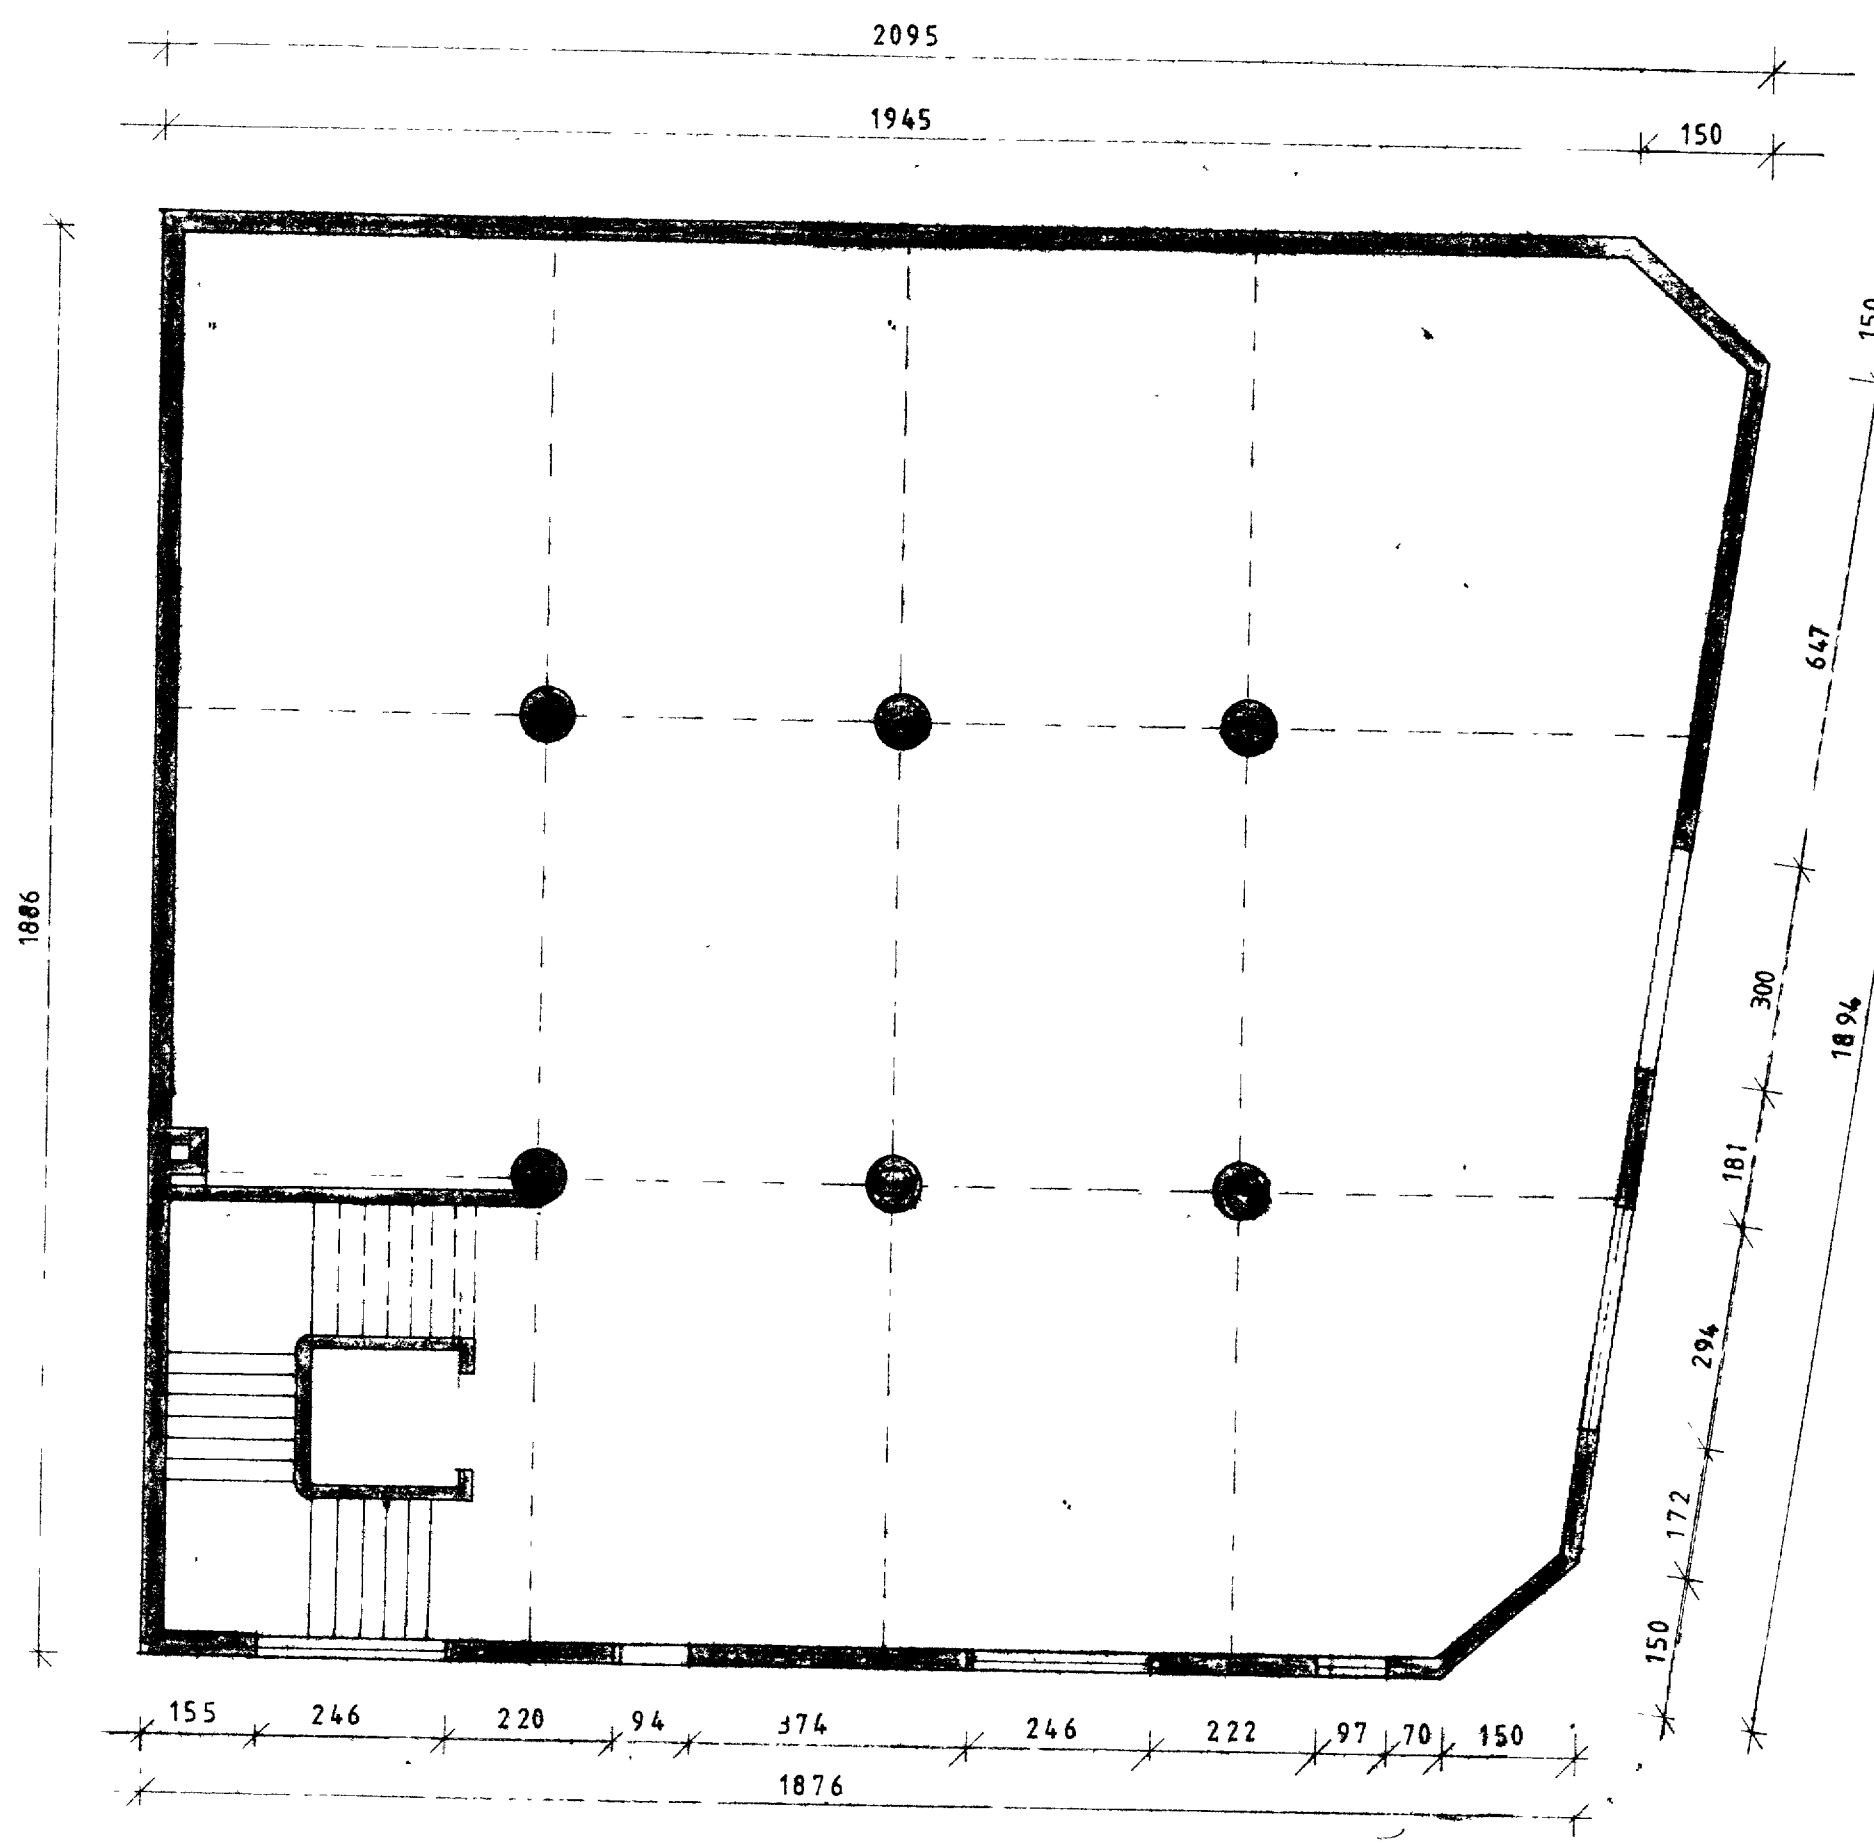

GRUNNMYND 1.HÆÐ 1:100

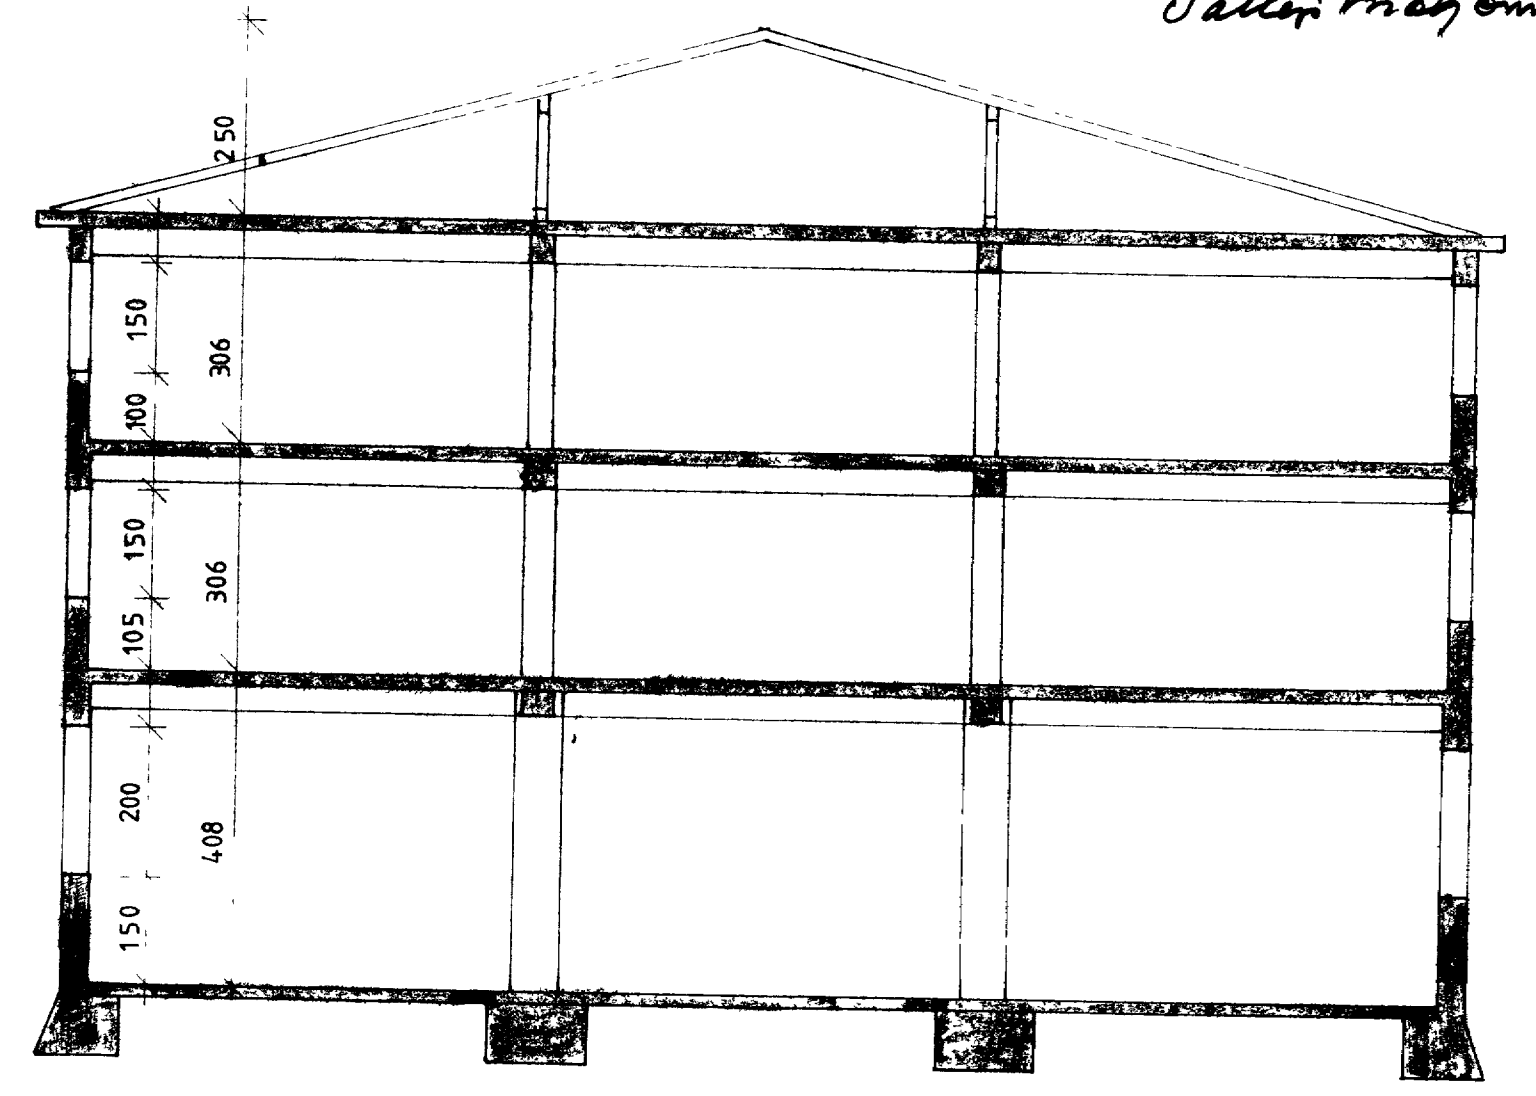

SNID 1:100

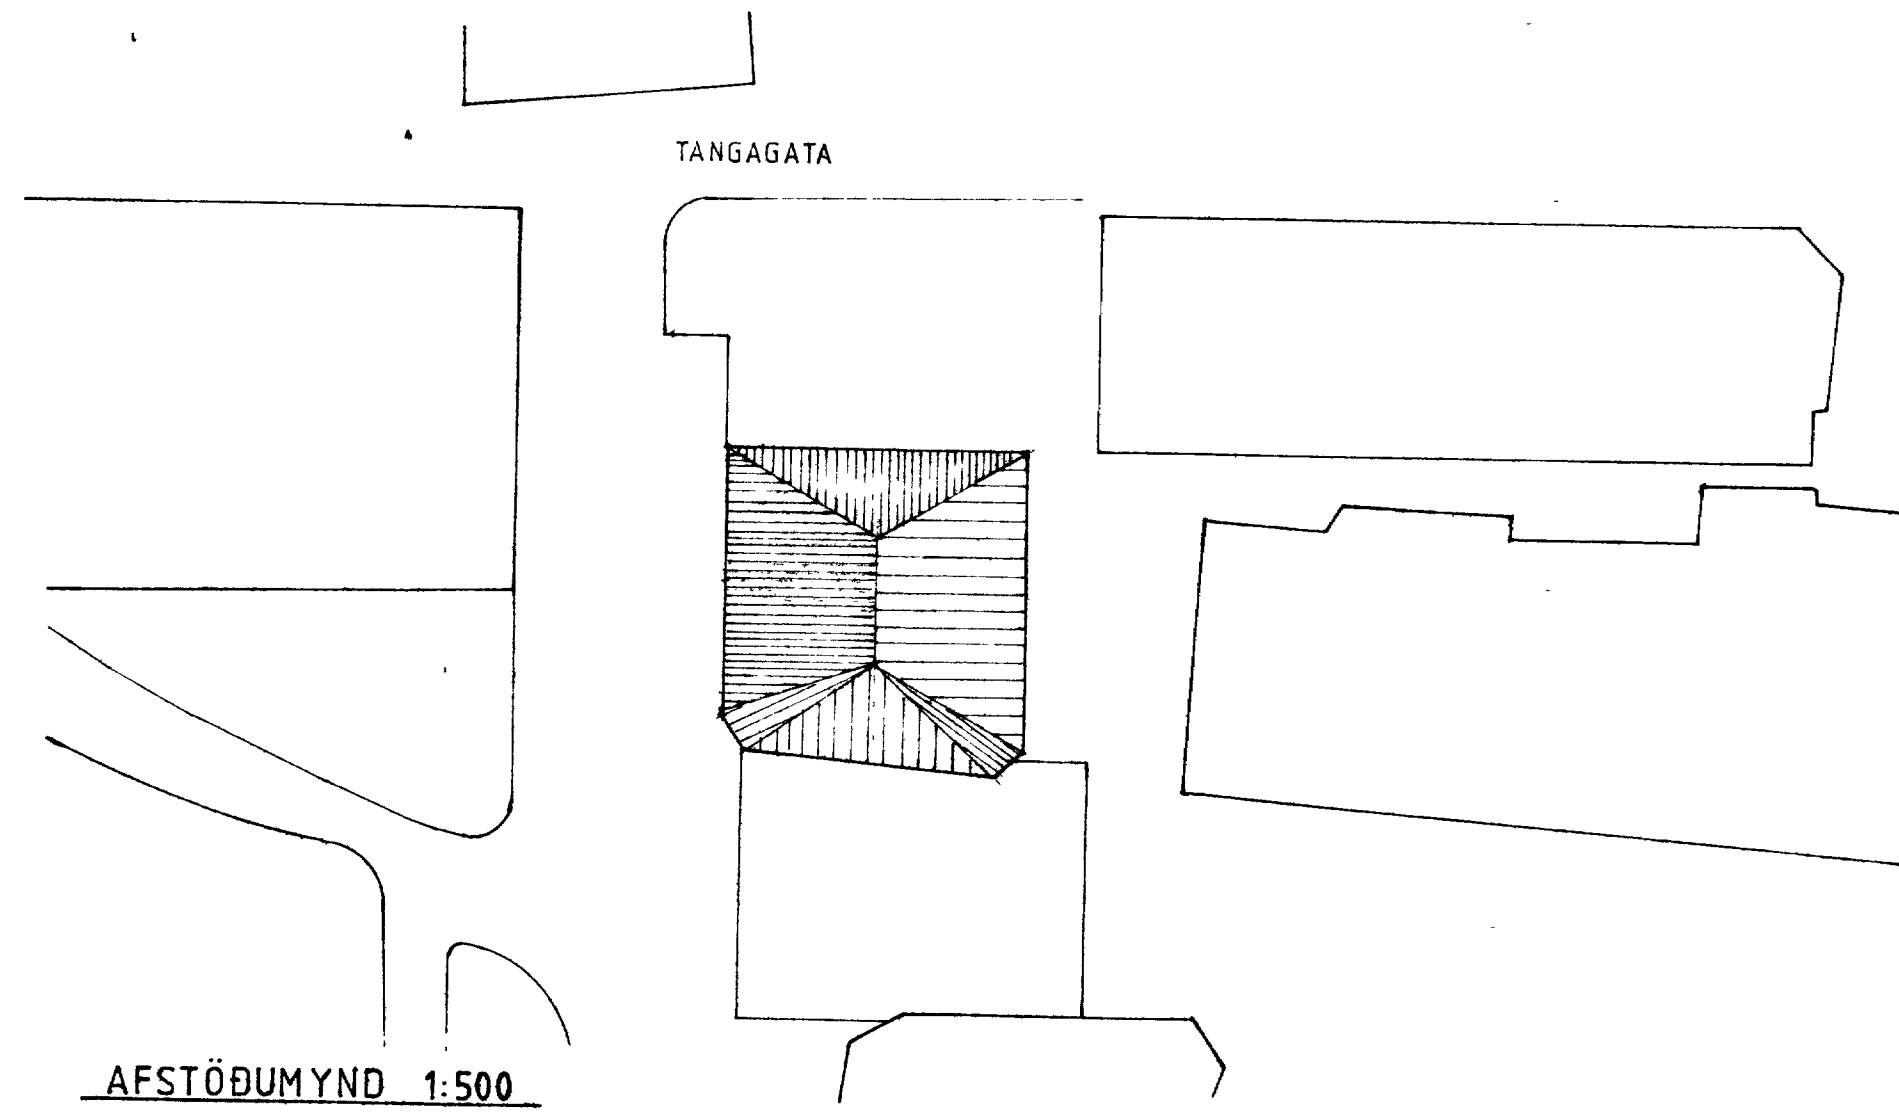

AFSTÖÐUMYND 1:500

F				VERK	BÁSASKERSBRYGGJA 9.
E					VESTMANNAEYJUM
D					GRUNNMYND 1 HÆÐ - SNID
C					AFSTÖÐUMYND
B					
A					
BR.	DAGS.	BREYTING		TEIKN. NR. 1	AF8538
PÁLL ZÓPHONIÁSSON				HANNAÐ PZ	TEIKNAD MG
BYGGINGAFLTRÖNNINGUR				KVANDI 1:100-1:500	
KIRKJUVEGI 23 - 98 2711				DAGS. SEPTEMBER 1985	
908 VESTMANNAEYJUM					