

SAMPYKKT AF BYGGINGARFULLTRÚA


15. JÚLÍ 2021

SS

BYGGINGARFULLTRÚINN Í VESTMANNAEYJUM

UNDIRRITUN SAMRÆMINGARHÖNNUDAR

Sigrún 246259-7339

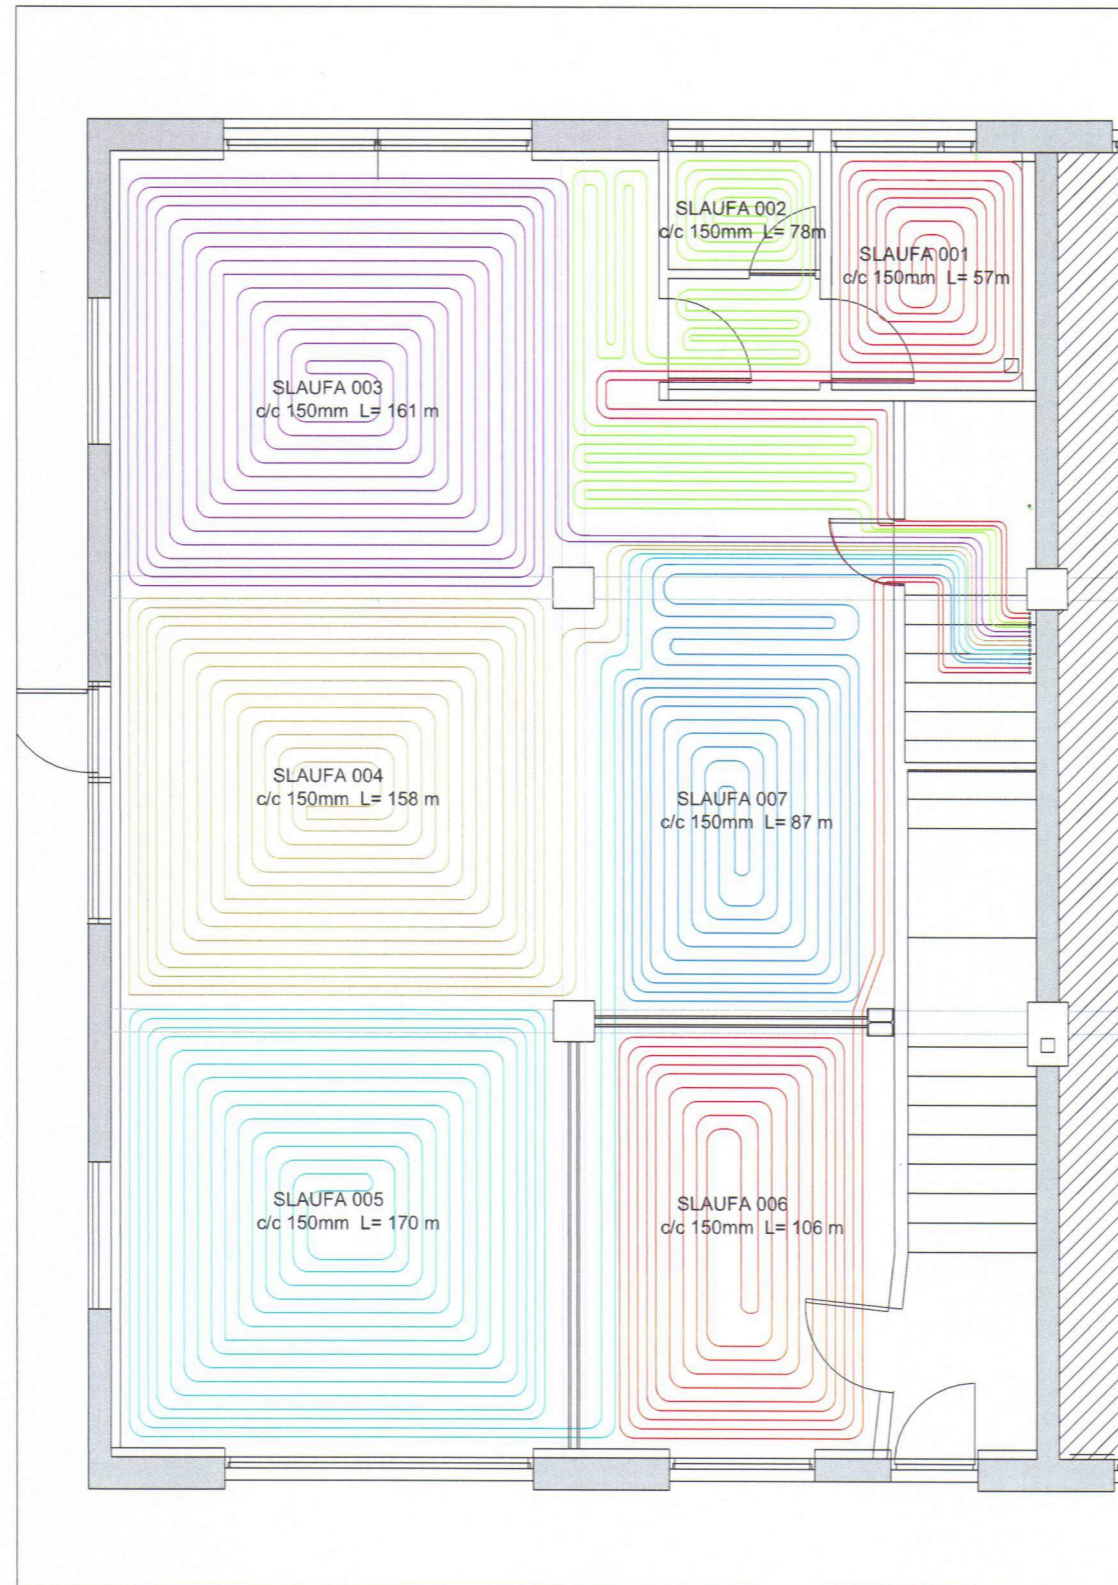

TILVÍSUN	ÚTG. DAGS	SKYRINGAR	TEIKN. HANN. RYNT. SAMP.	ÚTG. DAGS	SKYRINGAR	TEIKN. HANN. RYNT. SAMP.	 Kirkjuvegi 23 900 Vestmannaeyjum Sími 481-2711 tpz@teiknistofa.is www.teiknistofa.is	ÚTG. DAGS	HANNAÐ	MÆLIKVARÐI	Básaskersbryggja 2 900 Vestmannaeyjar Lagnateikningar Hitakerfi 1 hæð
	2020-03-28	SP/RS		SP	RS	1:50 / A1		SAMPYKKT: <i>Sigrún 246259-7339</i>	VERKFRANG	2107 TEIKNING	