
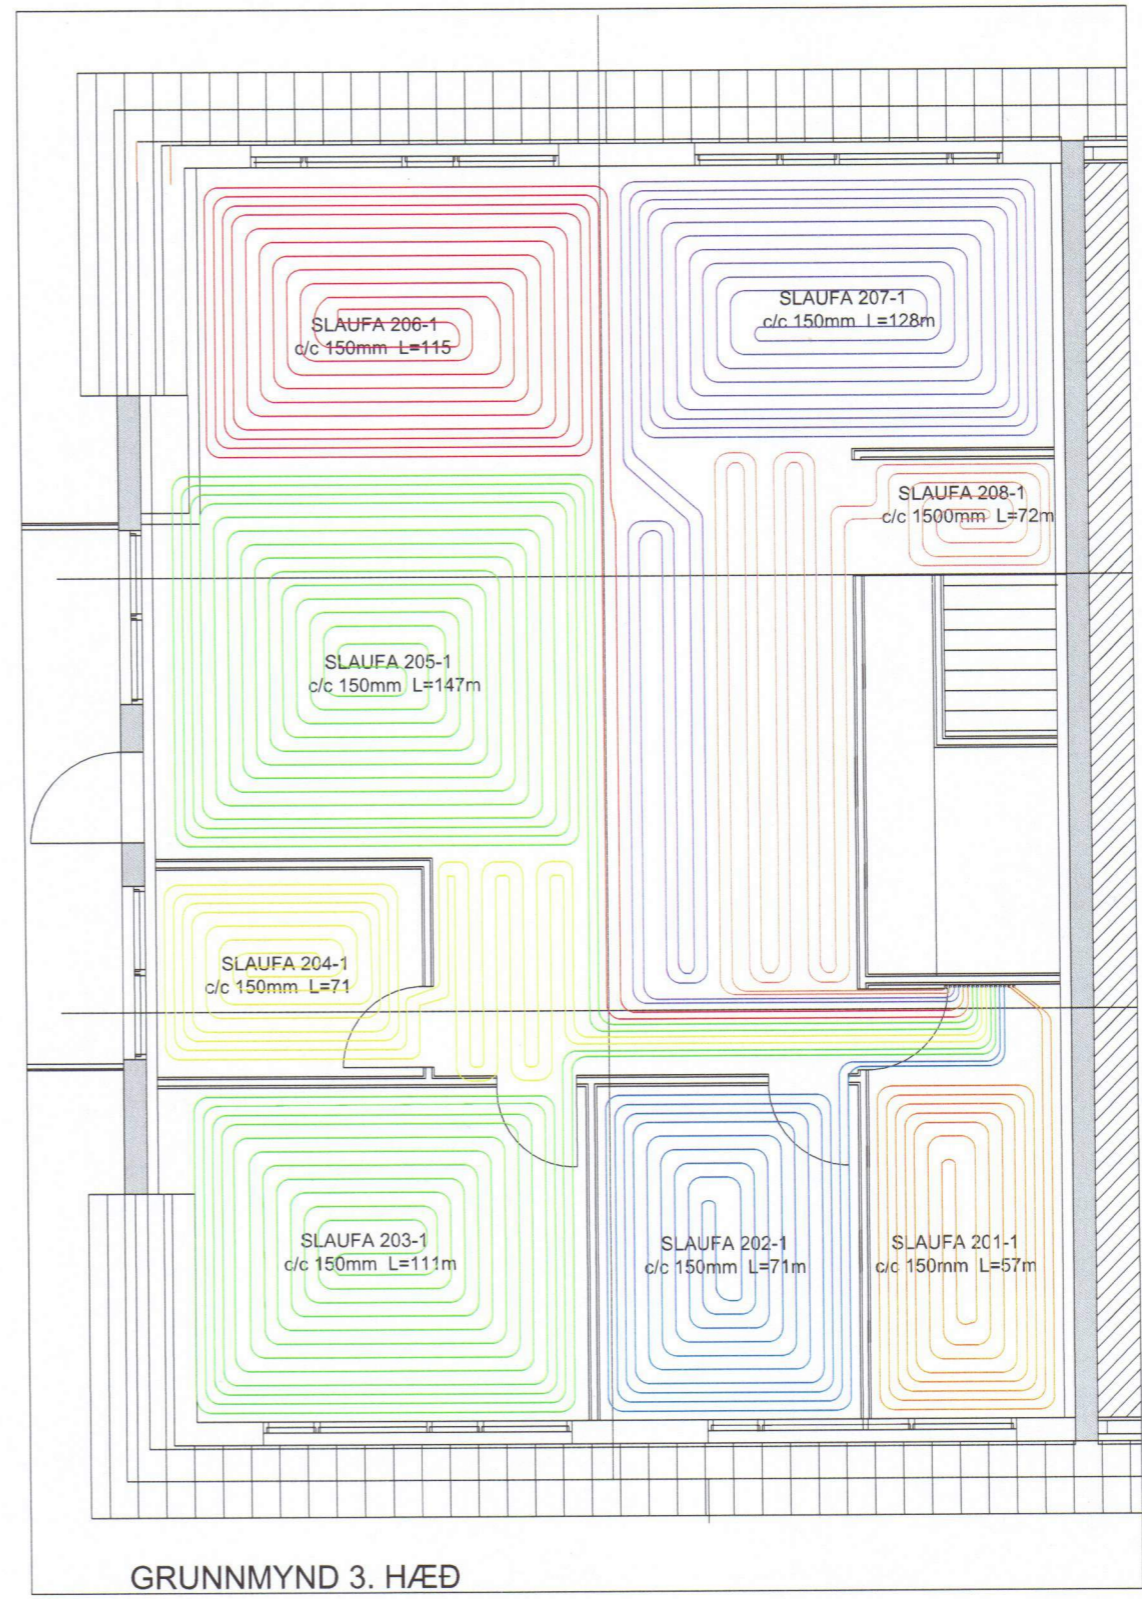


15. JÚLÍ 2021

SSB

UNDIRRITUN SAMRÆMINGARHÖNNUDAR

S. JARÞORSSON 766259-7339

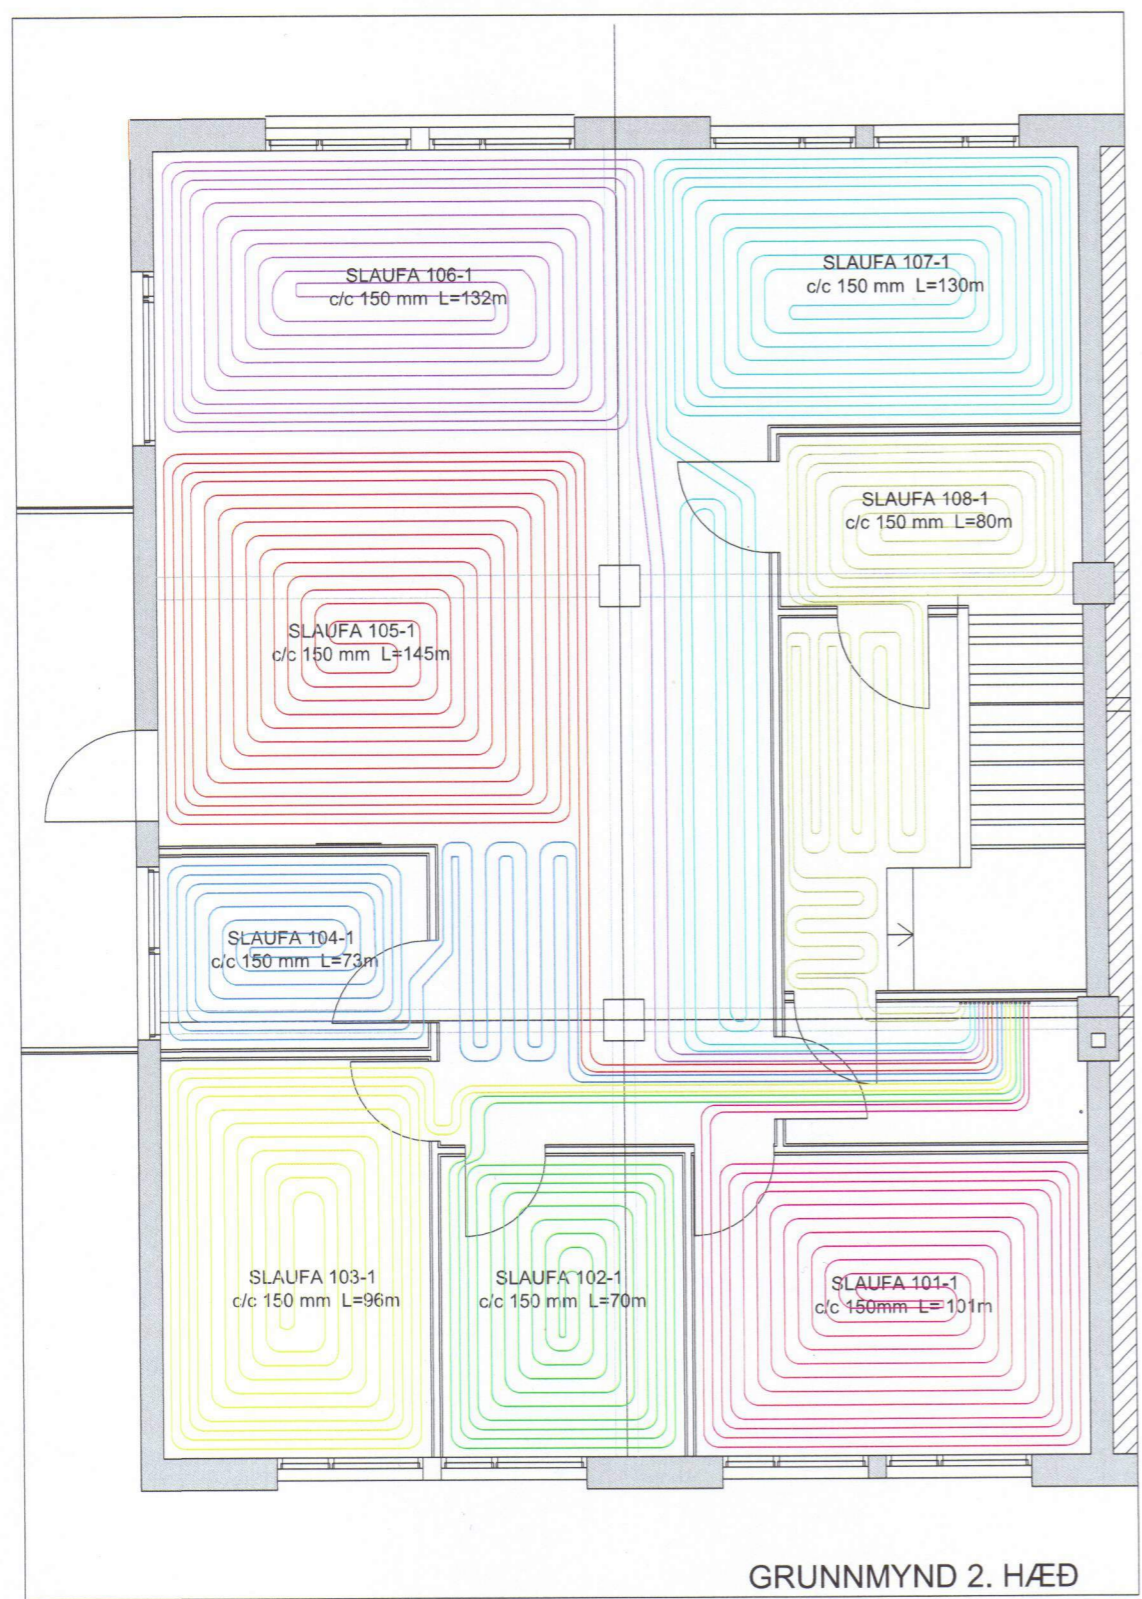

TILVÍSUN	ÚTG. DAGS	SKYRINGAR	TEIK. HANN RYNT SAMÞ.	ÚTG. DAGS	SKYRINGAR	TEIK. HANN RYNT SAMÞ.	<p>Kirkjuvegi 23 900 Vestmannaeyjum Sími 481-2711 tpz@teiknistofa.is www.teiknistofa.is</p>	ÚTG. DAGS	HANNAD	MÆLIKVARÐI	Básaskersbryggja 3 900 Vestmannaeyjar Lagnateikningar Hitakerfi 2 og 3 hæð	
	2020-03-28							SP/RS	SP/RS	1:50 / A1		
							YFIRFARID	TEIKNAÐ			VERKFRANG	2107 TEIKNING
							SP	RS				332