


G:\BB-gogn\verkefni\verkefni-tpz\1333-1-ribsafari\600_teikn\620-tpz\1333-1-04-TPZ.dwg, 4.3.2014 09:31:34, \TPZ01\Canon IR 2020 - Ljofrentun

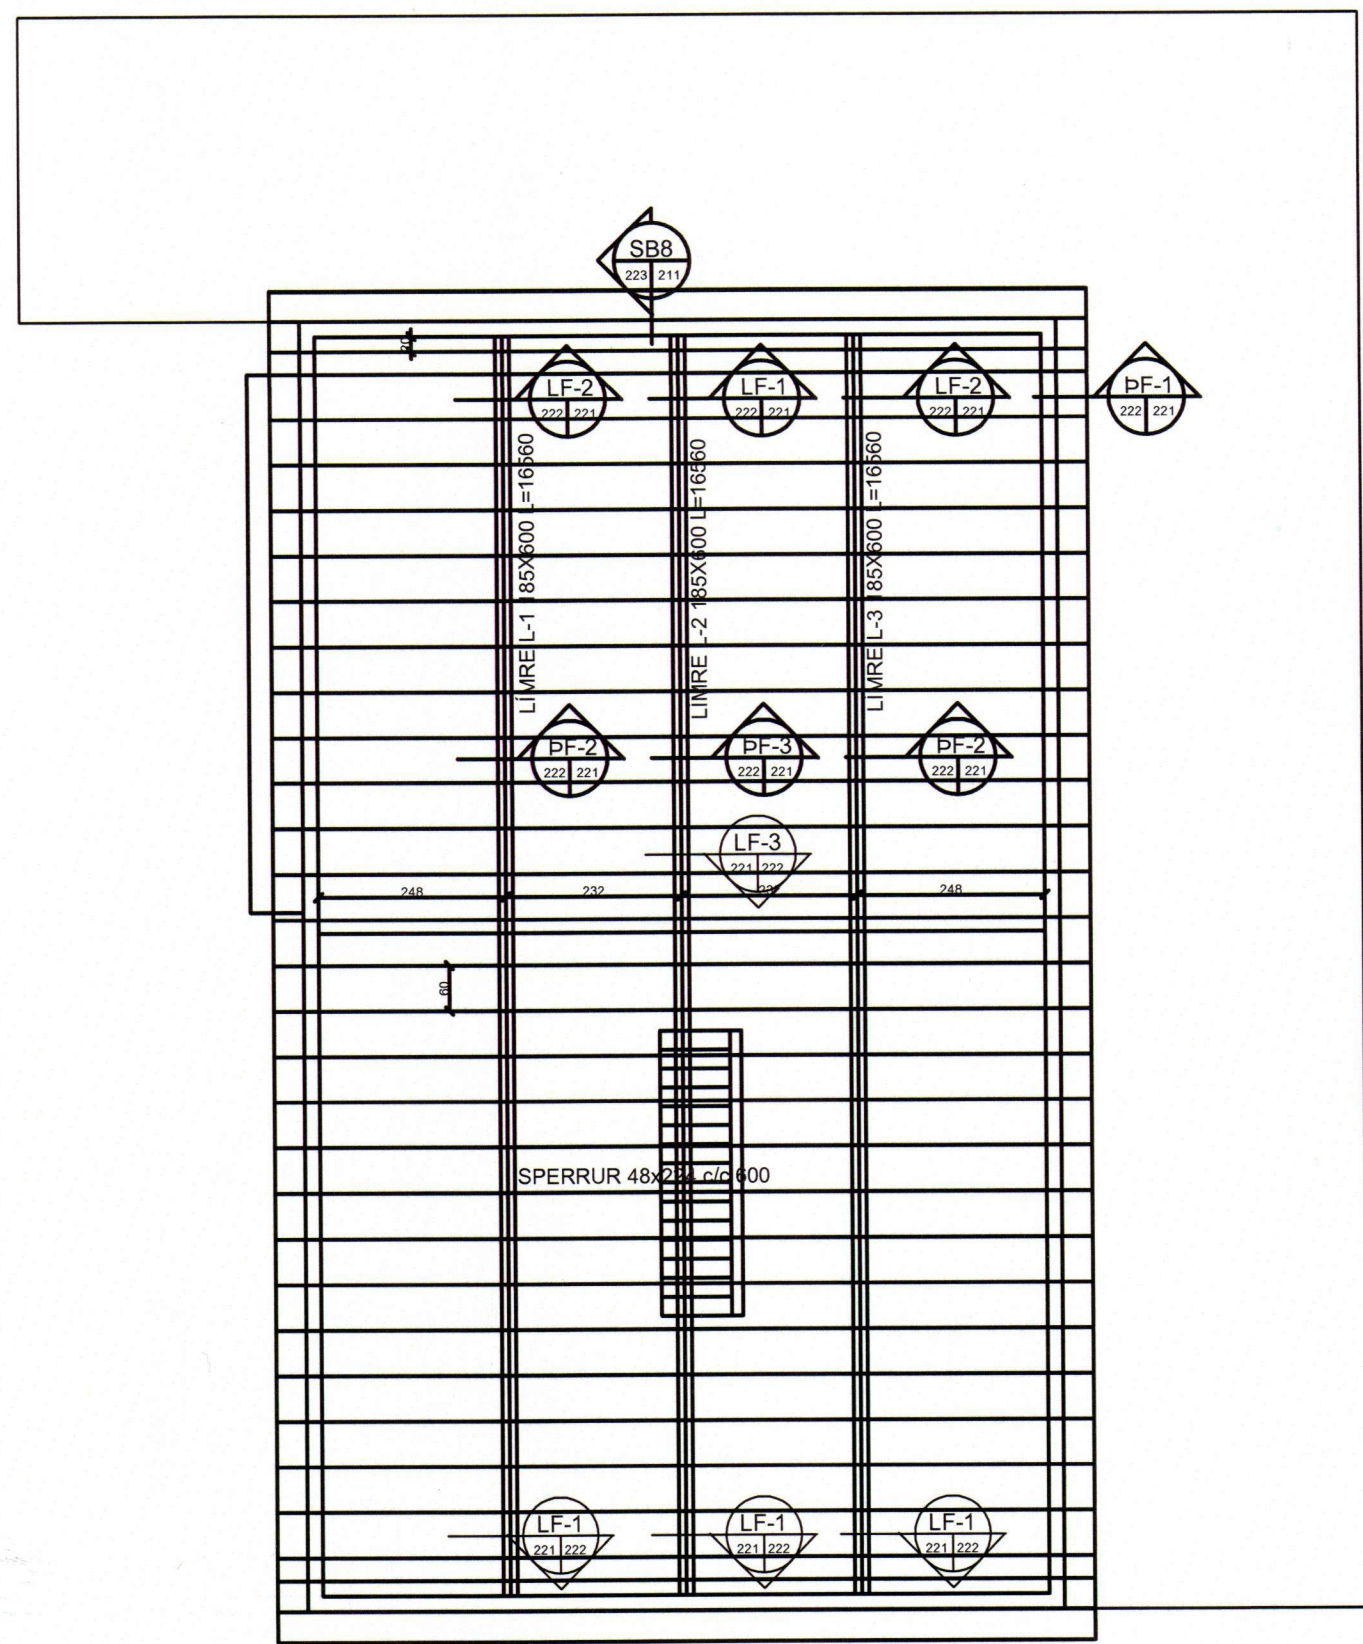

GRUNNMYND ÞAKVIRKI

SAMÞYKKT AF BYGGINGARFULLT
1. MAR. 2014

| NR | DAGS. | BREYTING |
|----|----------|-----------------------------|
| A | 01.03.14 | SNIDPÍLA BITI B-8 OG LÍMTRÉ |
| | | |
| | | |
| | | |
| | | |
| | | |
| | | |
| | | |

SKÝRINGAR

tpz
teiknistofa

Kirkjuvegi 23 900
Vestmannaeyjum
Sími 481-2711
tpz@teiknistofa.is
www.teiknistofa.is

Verkefni
RIBSAFARI
BRYGGJUHÚS

Verkefni
GRUNNMYND 1. HÆÐ
STEYPTAR PLOTUR

| ÚTG. DAGS | HANNAÐ | VERK.NR |
|-----------|----------|------------|
| 20.01.14 | BB | 1331-1 |
| YFIRFARID | TEIKNAD | Mælikvarði |
| | BB | 1:50 |
| TEIKN. NR | BREYTING | |
| 221 | A | |

6ampýkkt
1333-1-04-TPZ-5495

