


SAMÞYKKT AF BYGGINGARFULLTRÚA
1. MAR. 2014
BYGGINGARFULLTRÚNNI Í VESTMANNNAEYJUM

NR	DAGS.	BREYTING

SKÝRINGAR

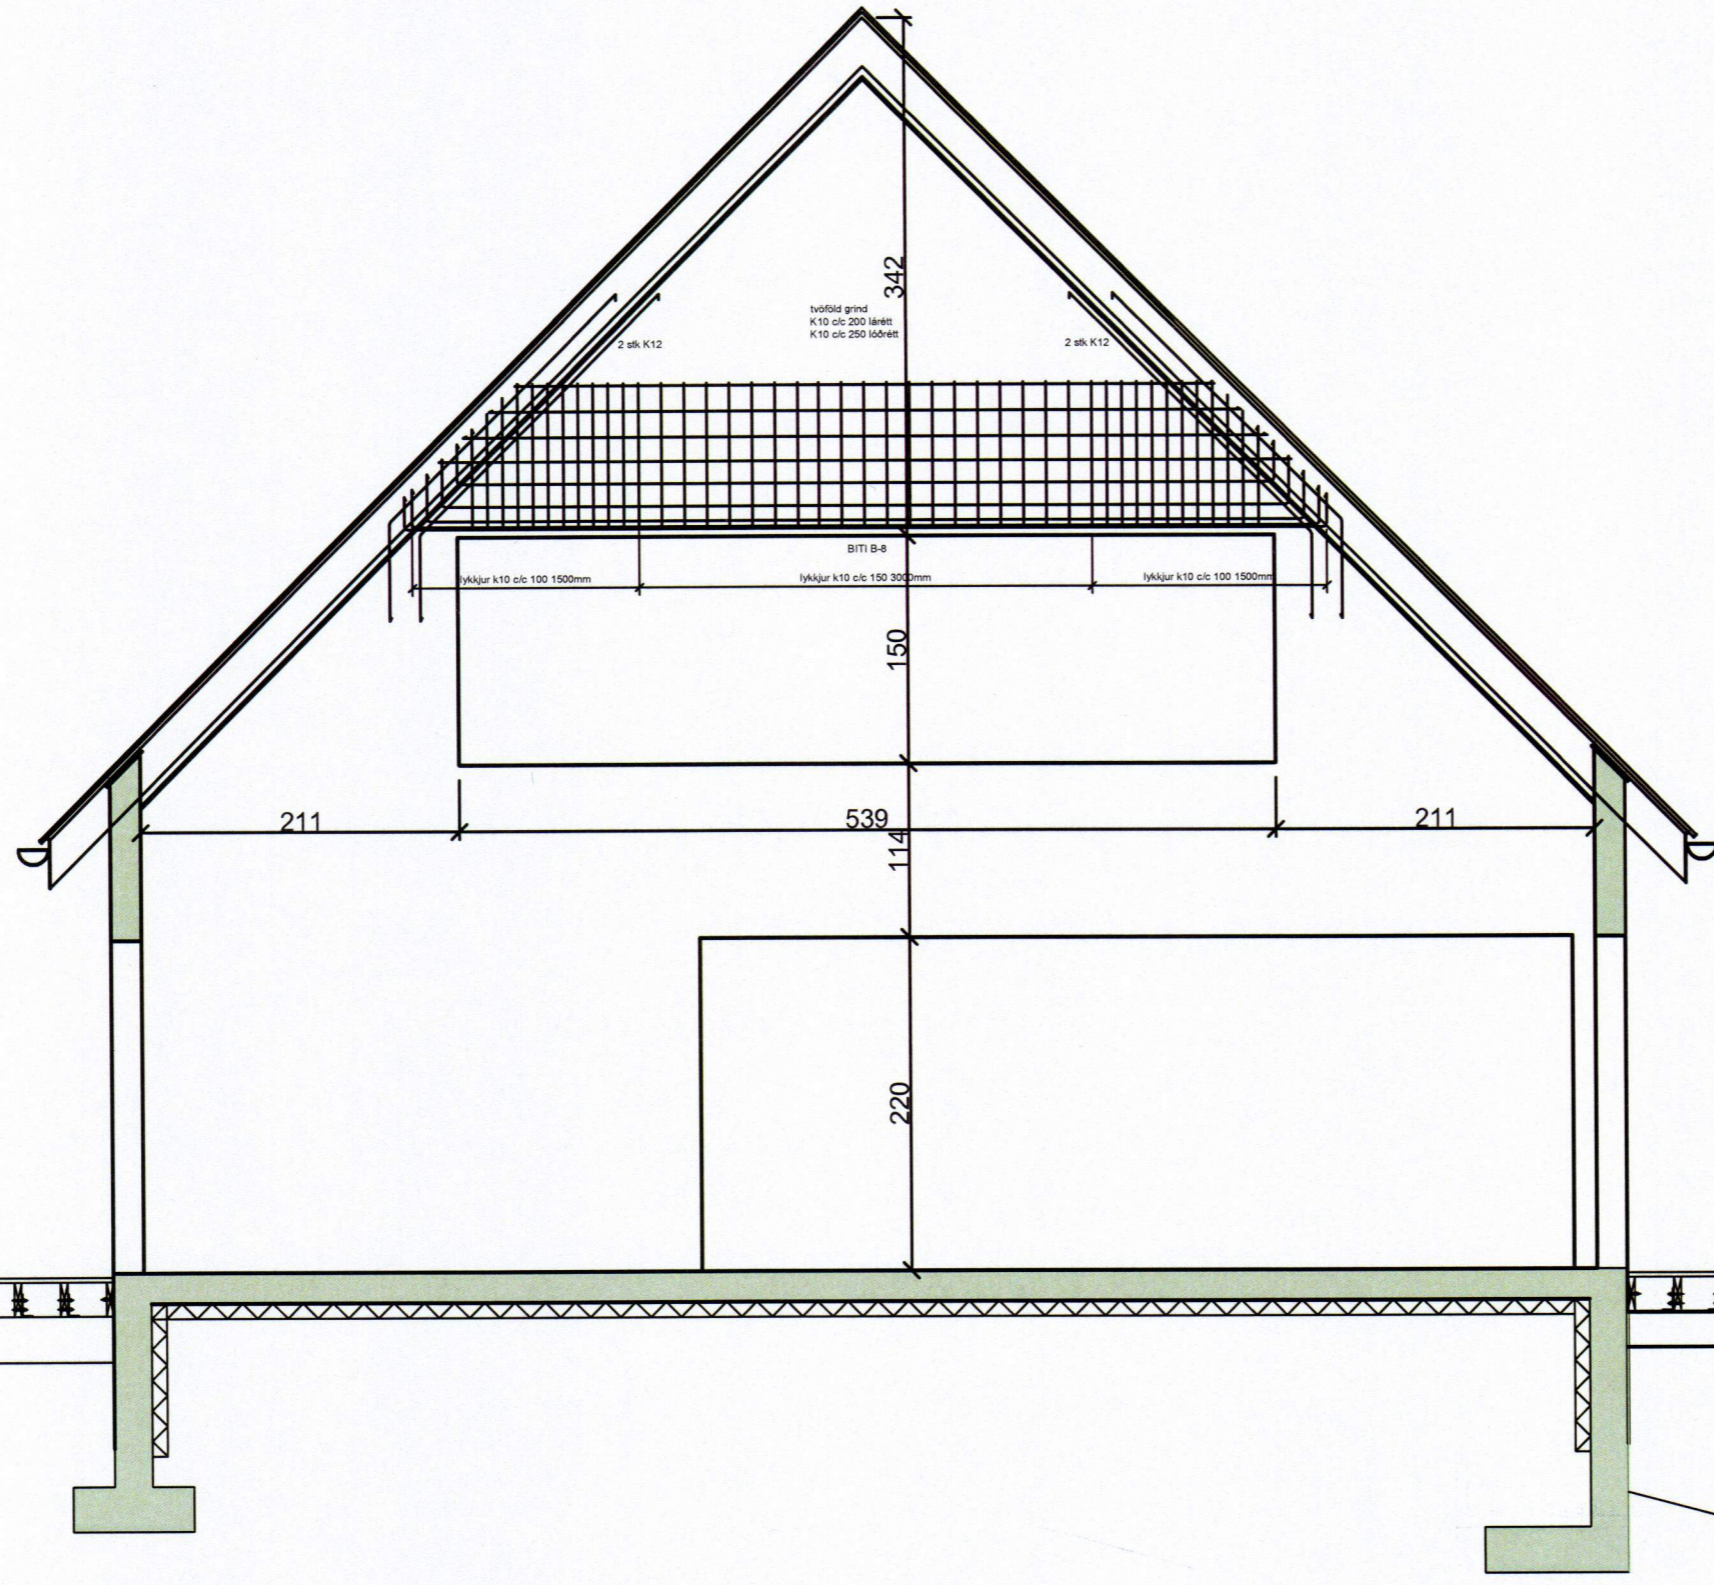

tpz
teiknistofa

Kirkjuvegi 23 900
Vestmannaeyjum
Sími 481-2711
tpz@teiknistofa.is
www.teiknistofa.is

Verkefni
RIBSAFARI
BRYGGJUHÚS

Verkefni
GAFL AÐ NORDAN
STEYPTIR BITAR

ÚTG. DAGS	HANNAD	VERK.NR
01.03.14	BB	1331-1
YFIRFARID	TEIKNAD	Mælikvarði
	BB	1:25
TEIKN. NR	BREYTING	
225		

Samþykkt
2013 27083-5445

G:\BB-gogn\verkefni\tpz\1333-1-ribsafari\tpz\1333-1-04-TPZ.dwg, 4.3.2014 09:32:44, \TPZ01\Canon IR 2020 - L\tprentun