

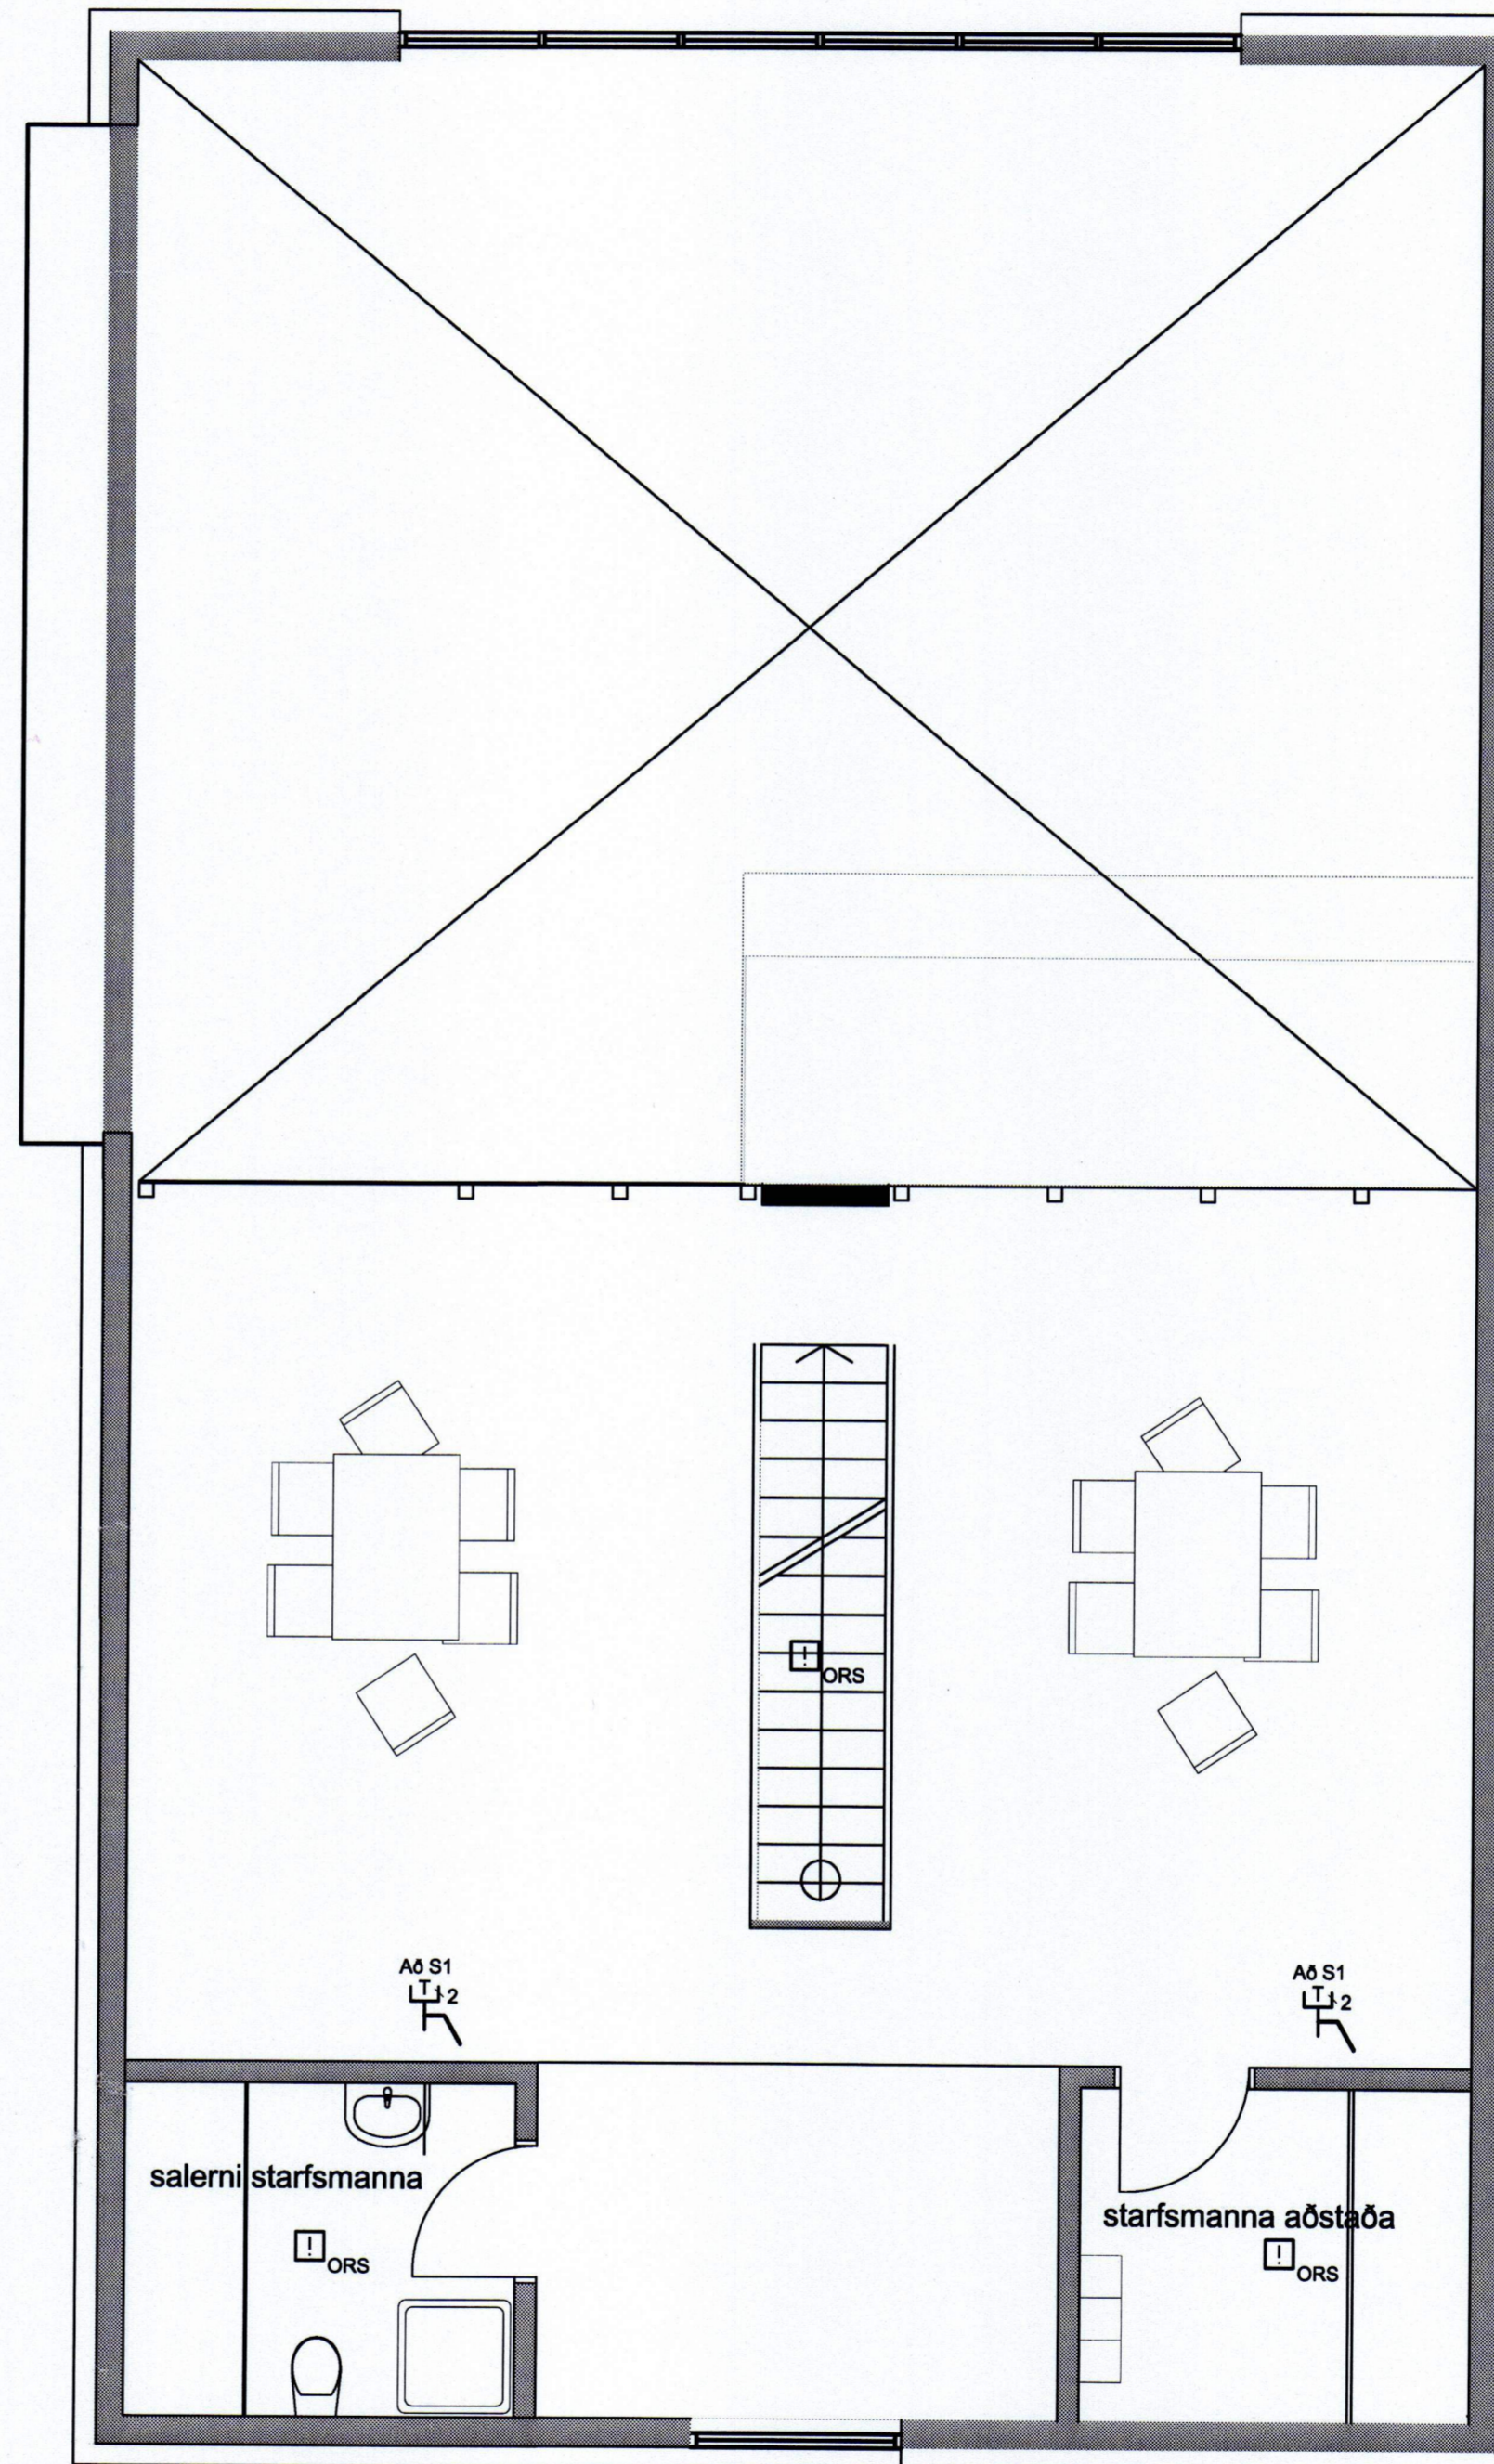


SAMÞYKKT AF BYGGINGARFULLTRÖA
1. SEP. 2014
BYGGINGARFULLTRÖA VESTMANNALANDS

SAMRÆMINGARHÖNNUÐUR

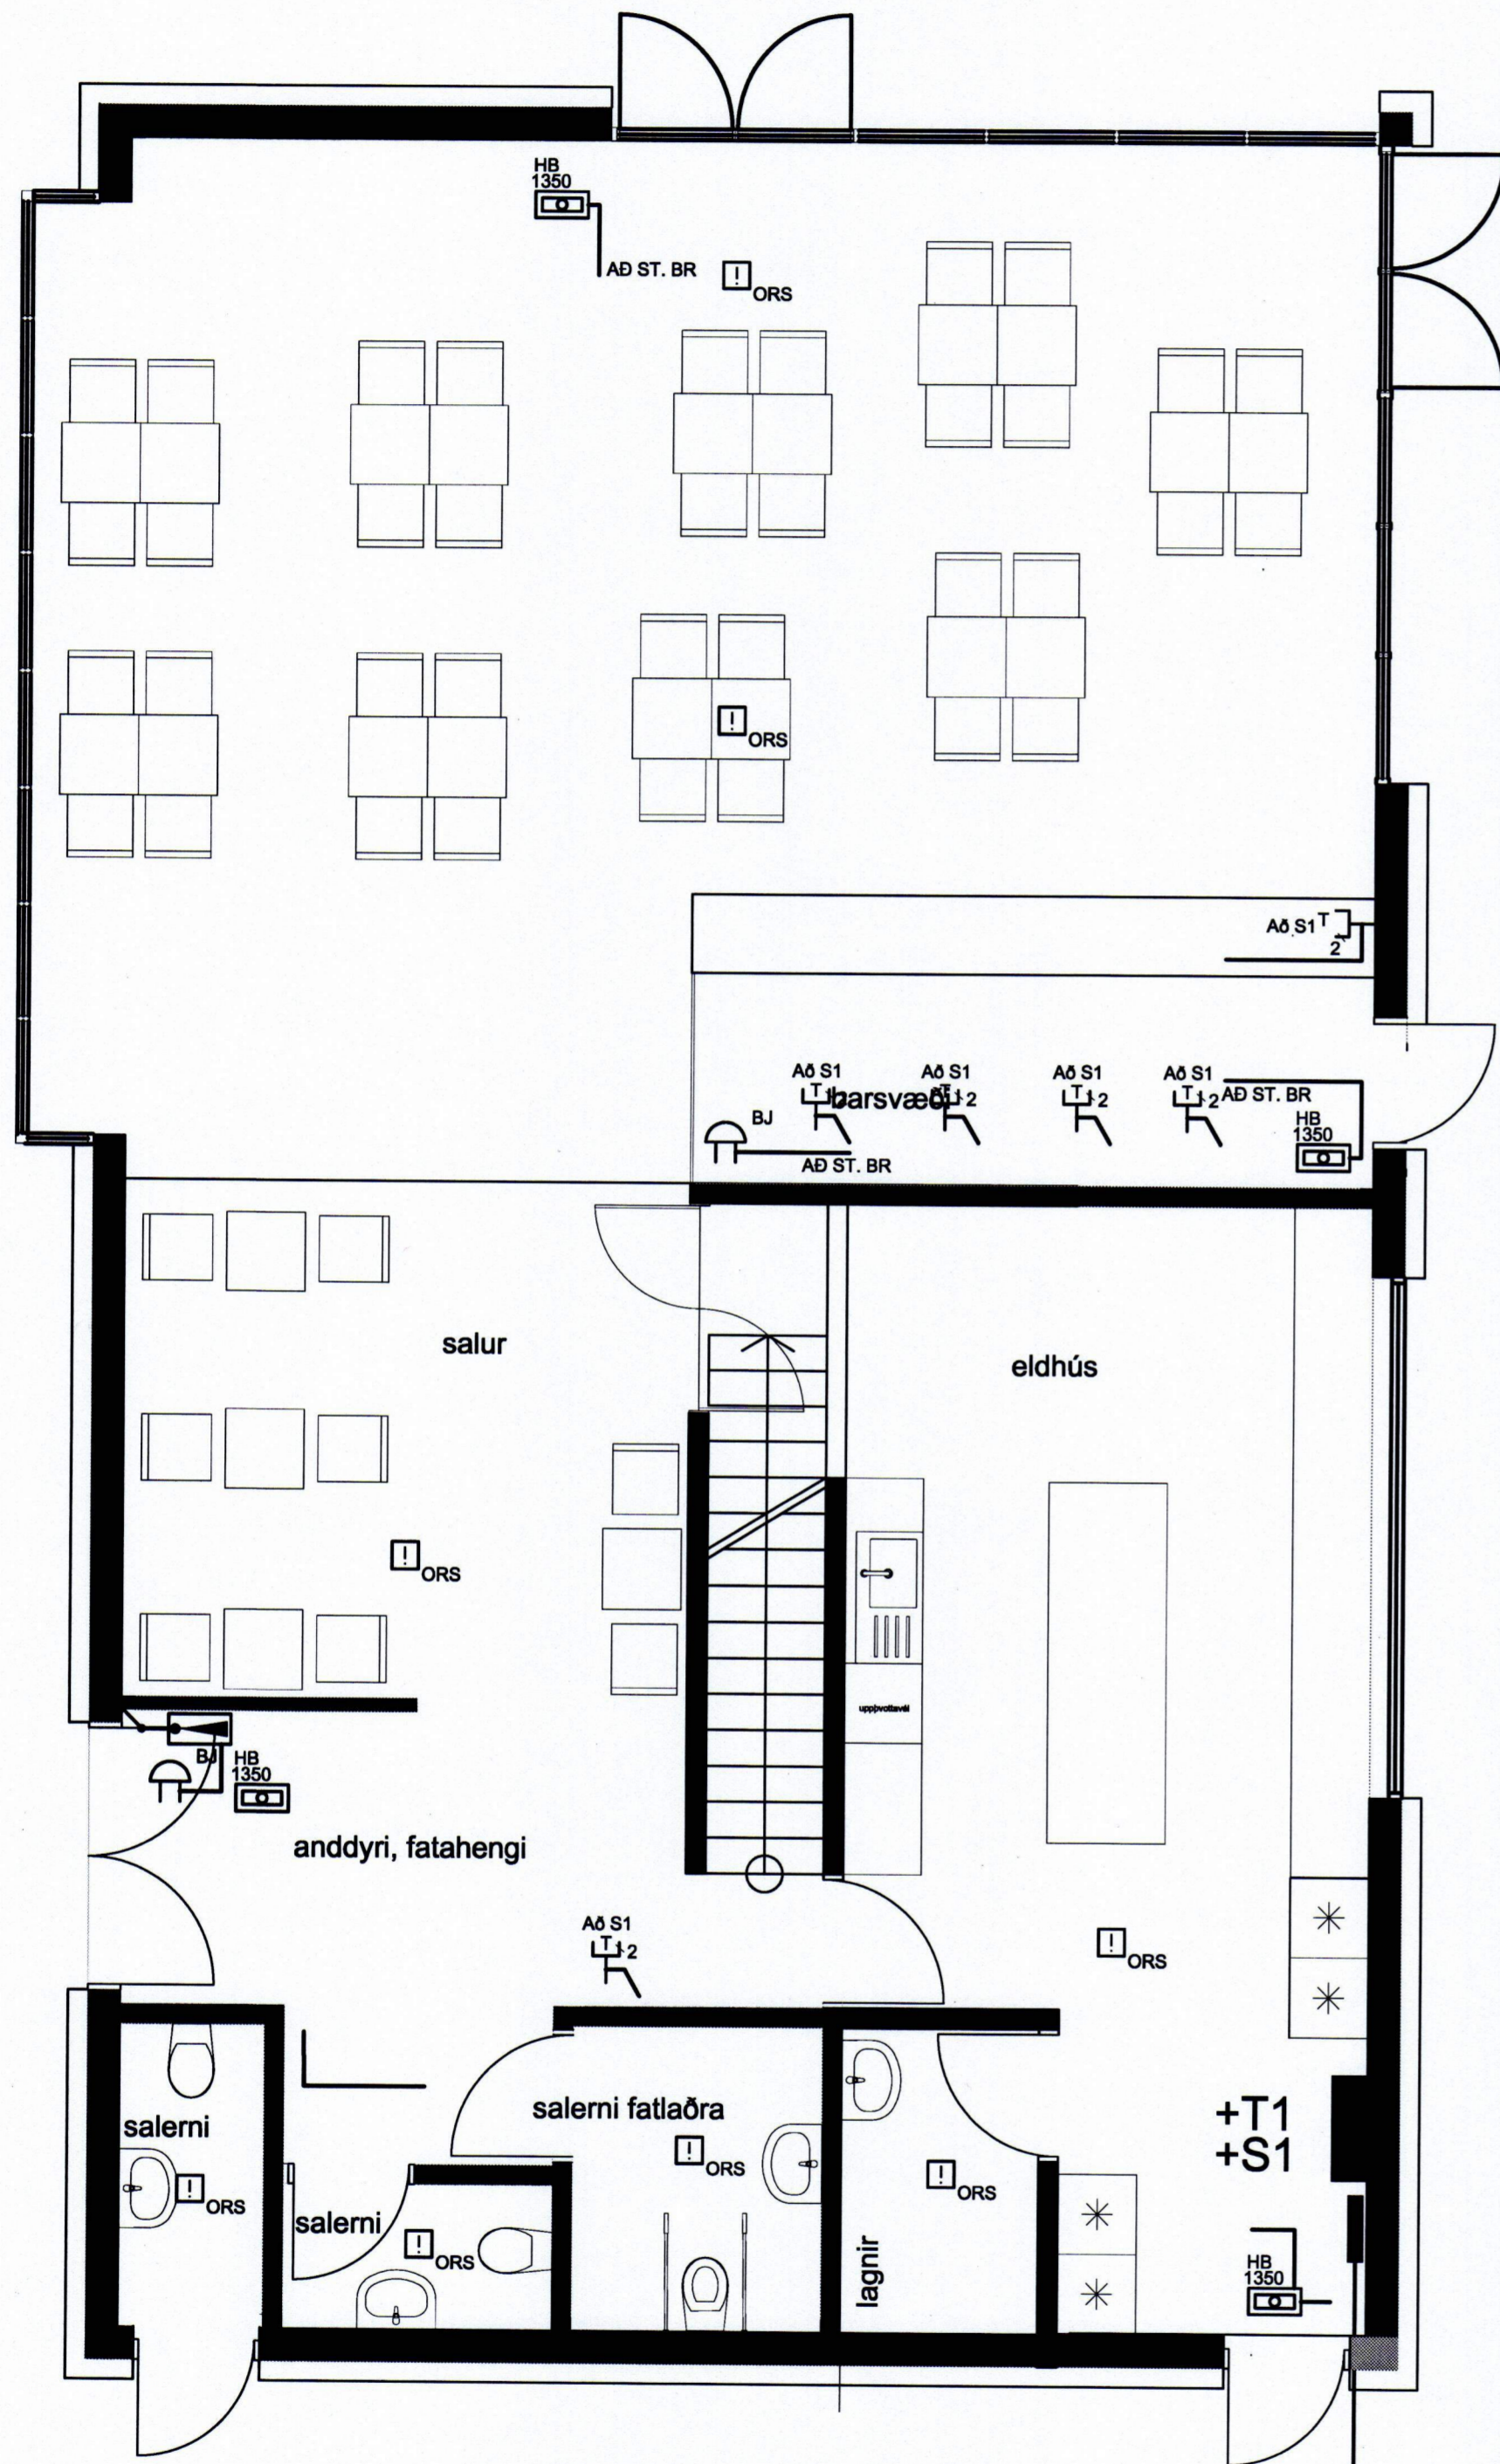

Grunnmynd 2 hæð

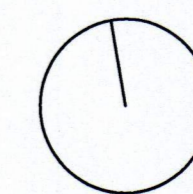

15. Aug. 2014 - 0:17
C:\Documents and Settings\Fridbjorn\My Documents\FB LCO\01 thorbir Rafnagi

SAMRÆMINGARHÖNNUÐUR

MÆLIKVARÐI
1:50

BREYTINGAR

ÚTG. DAGS.	BREYTING	HA.	VF.

OPTech ehf
Mánahlíó 3, 603 Akureyri
Ísland
o@goptech.is
S/Tel +354 6670412

VERKHLUTI
GRUNNMYND
SMÁSPENNA

VERKKAUPI
RIBSAFARI

GÖTUHEITI
BÁSASKERSBRYGGJA 8

STADUR
902 VESTMANNAEYJAR

HANNAD	TEIKNAD	YFIRF.	BLAD NR.
OP	OP	FB	3.1.1
DAGS.	VERK NR.	OP.02	N. BLAD NR.
12.08.14	OP.02		3.1.2
TEIKN.NR.	UTGAFA		
3.01.01			

SAMP.
Óli Þorstein

KENNIT.
01/096-4459