


SAMÞYKKT AF BYGGINGARFULLTRÚA

08 DES. 1998

[Signature]
BYGGINGARFULLTRÚINN Í VESTMANNAEYJUM

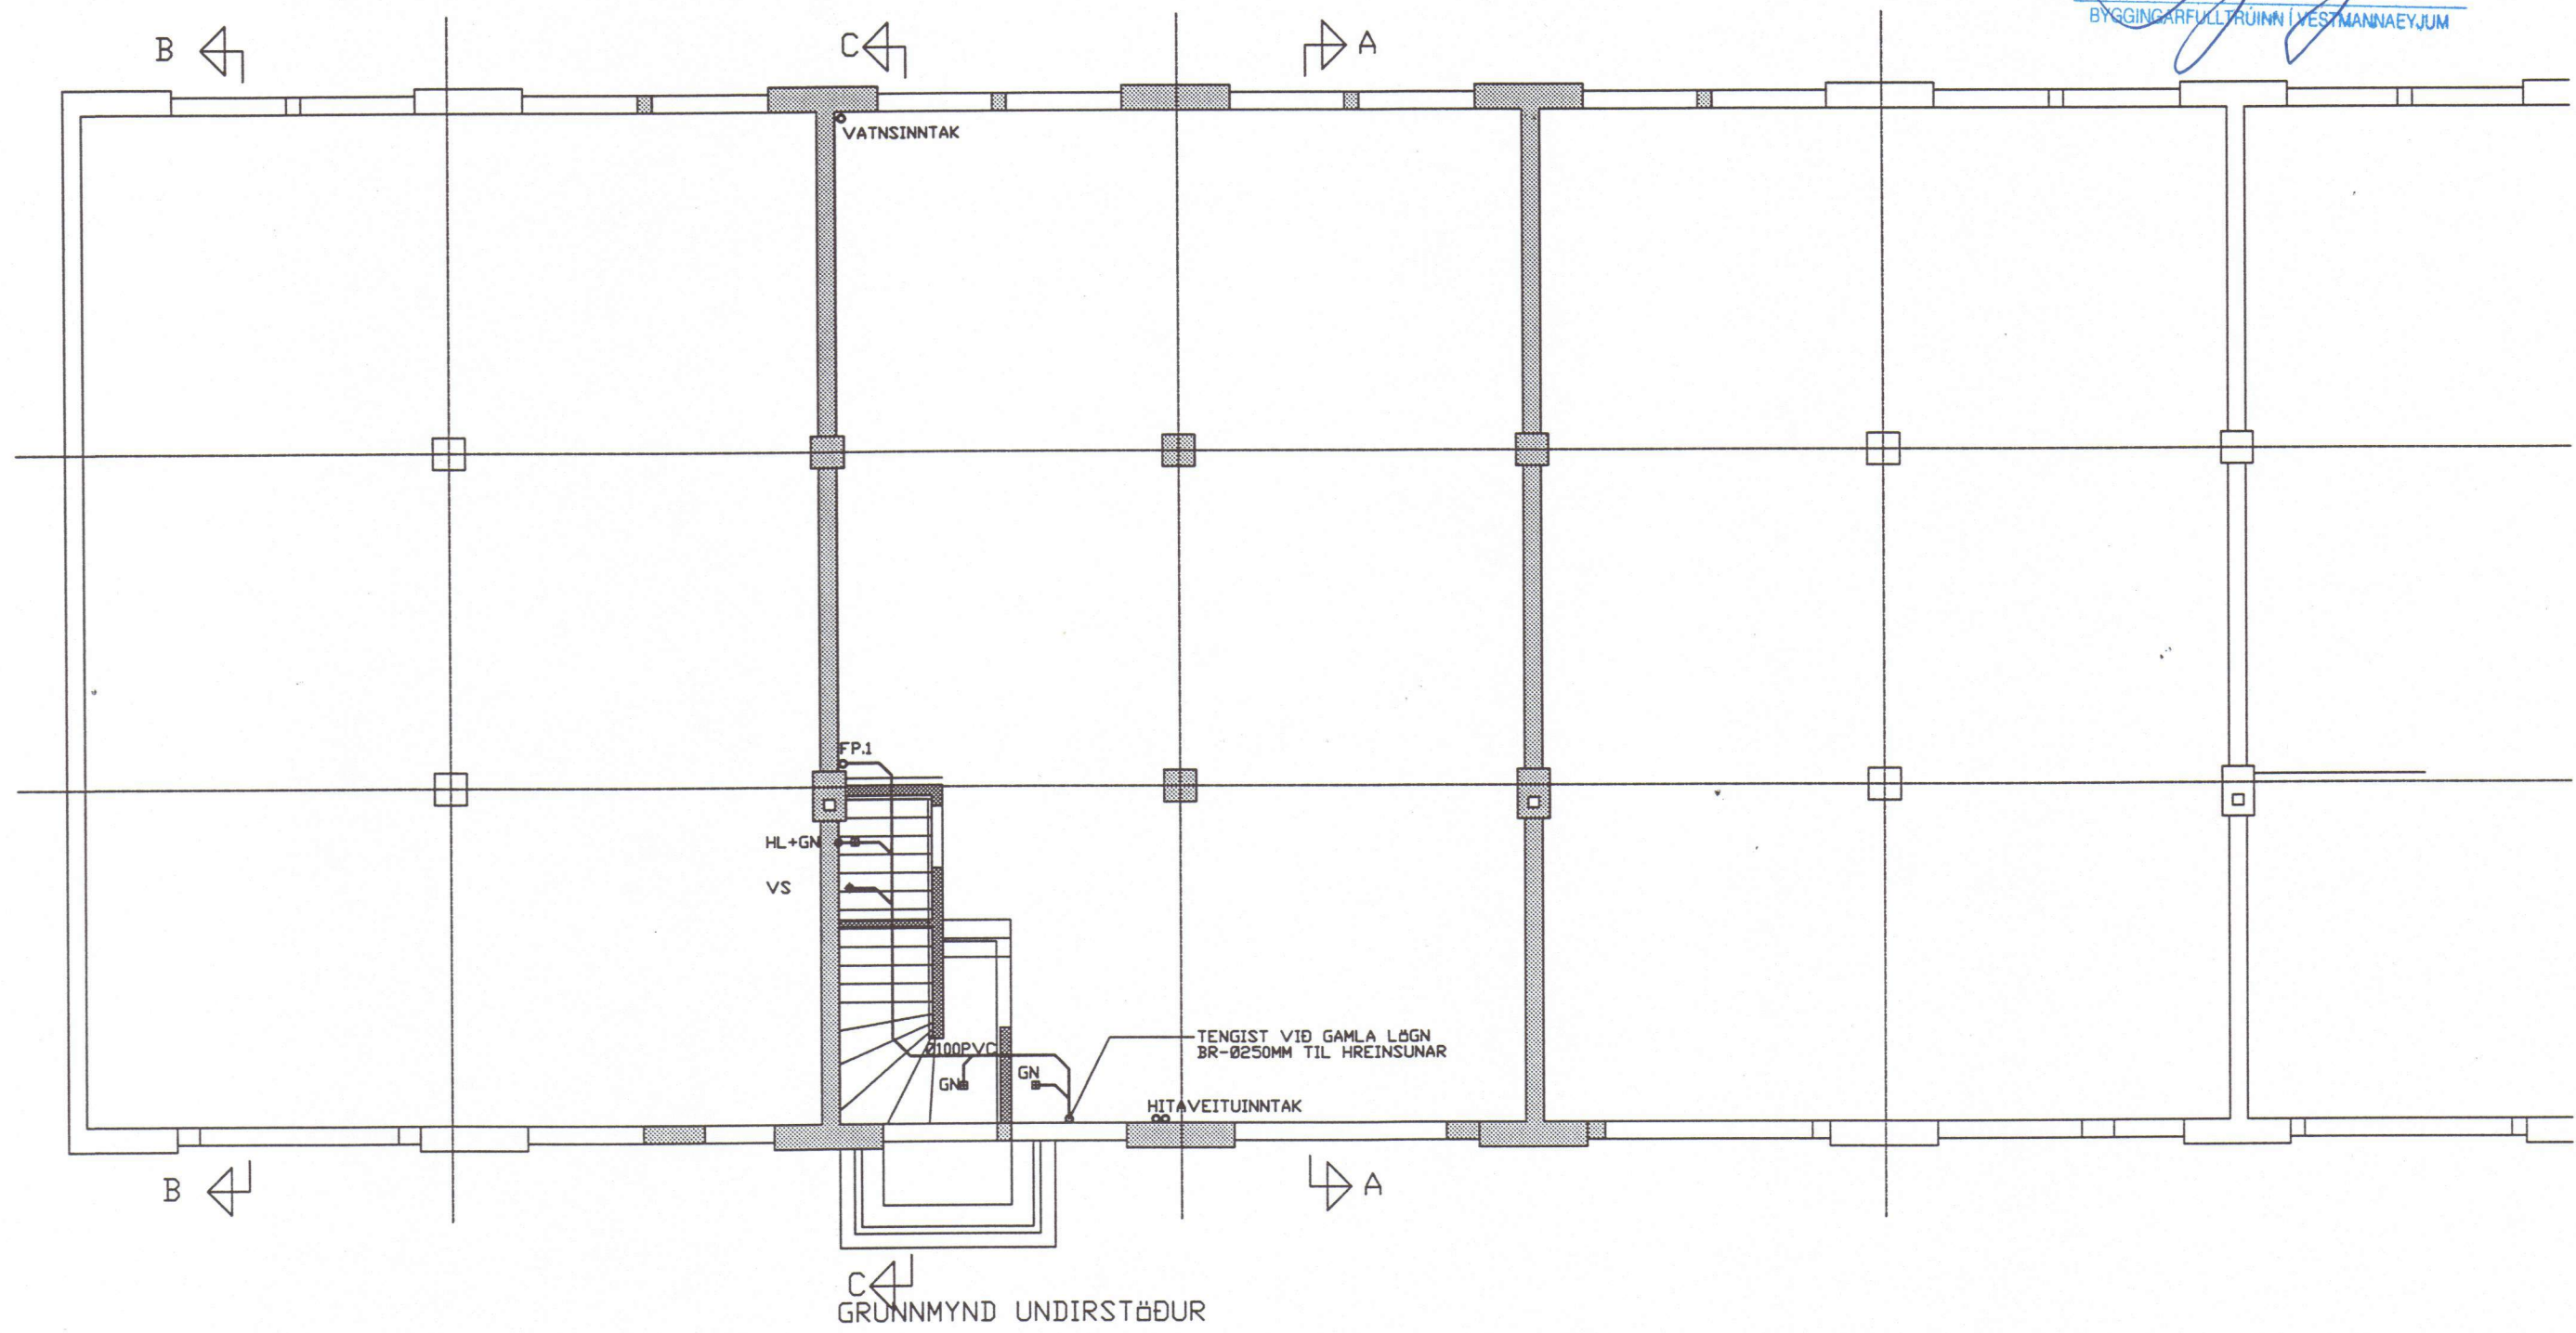

breyting		verkheiti		TEIKNISTOFA PZ EHF		verk nr.9835	dags. JAN. 99
breyting A	breyting C	BASASKERSBRYGGJA 3 VESTMANNAEYJUM		RÁÐGJAFAVEKFRÉÐIÞJÓNUSTA F.R.V.			
breyting B	breyting D	verkefni		KIRKJUVEGI 23 900 VESTMANNAEYJUM.			
malkv. 1:50	tekn. EA/BB	GRUNNMYND UNDIRSTÖÐUR FRÁRENNSLI		SÍMI 481-2711, -2239 TELEFAX 481-3076		tekn. nr301	breyting