



08.01.99

BYGGINGARFULLTRÚA Í VESTMANNAEYJUM

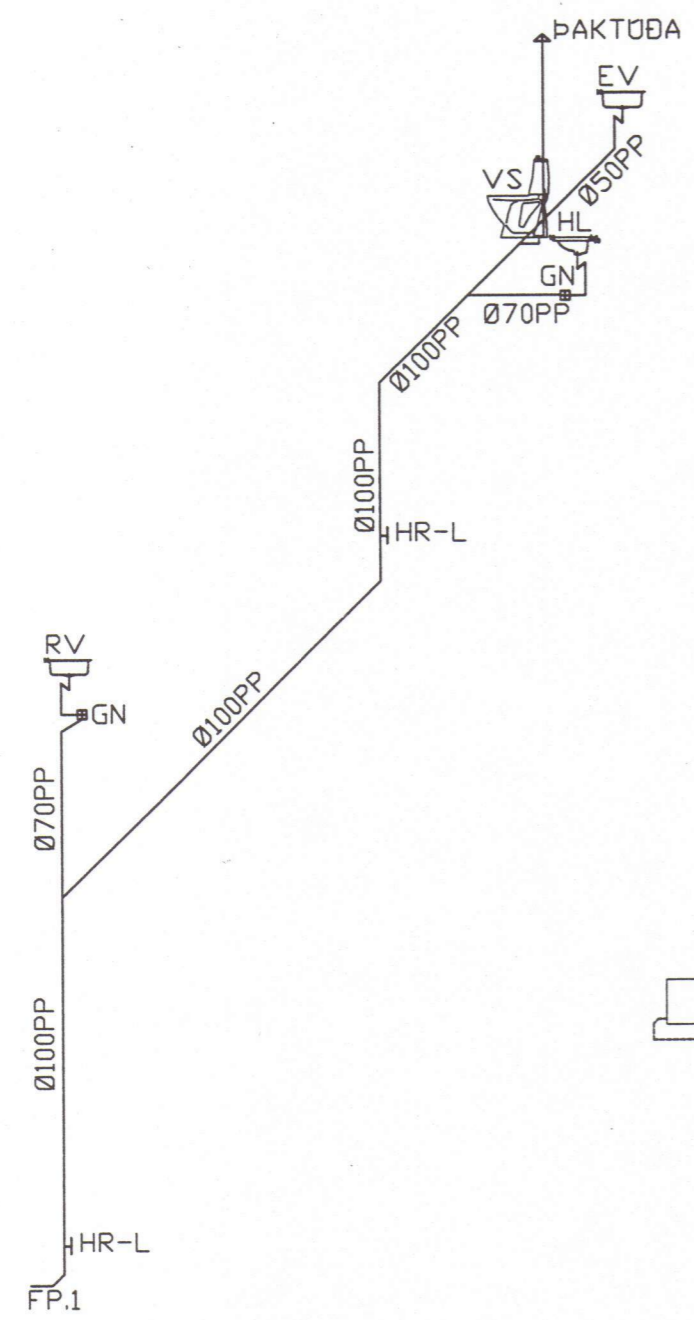

RÖMMYND FALLÞÍPUR FRÁ RENNSLI

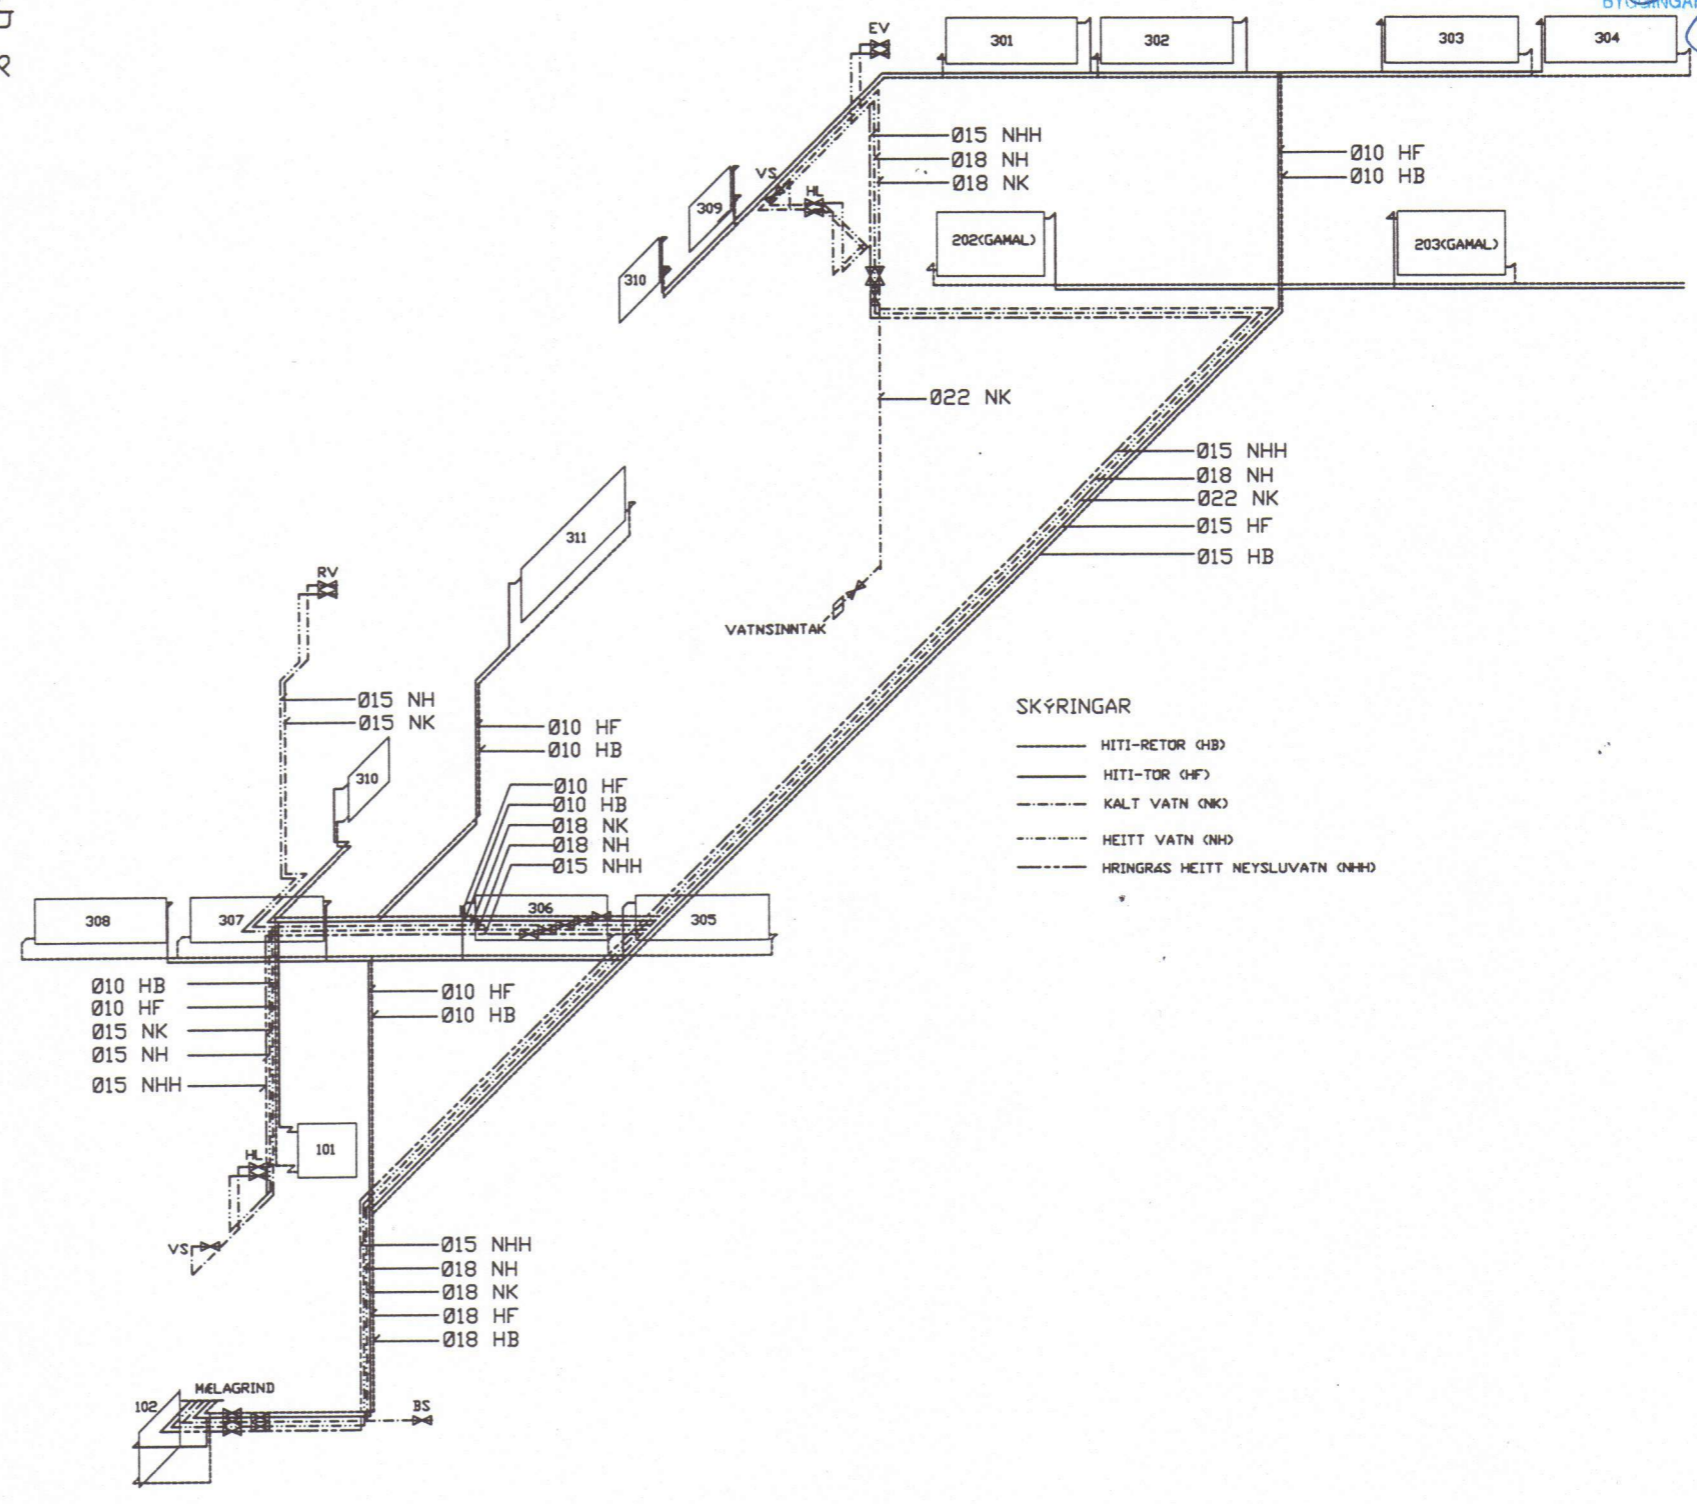

RÖMMYND HITA-OG VATNSLAGNA

breyting					
breyting A	breyting C	verkefni	BÁSASKERSBRYGGJA 3 VESTMANNAEYJUM	TEIKNISTOFA PZ EHF	verk nr.9835
breyting B	breyting D	verkefni	BREYTINGAR OG ENDURBÆTUR	RÁÐGJAFEVERKFRÉÐIÞJÓNUSTA F.R.V.	dags. JAN. 99
meilkv. 1:50	telkn. EA/BB	hanna&BB	RÖMMYND HITA-OG VATNSLAGNA	KIRKJUVEGI 23 900 VESTMANNAEYJUM.	
				SÍMI 481-2711, -2239 TELEFAX 481-3076	telkn. nr305
					breyting