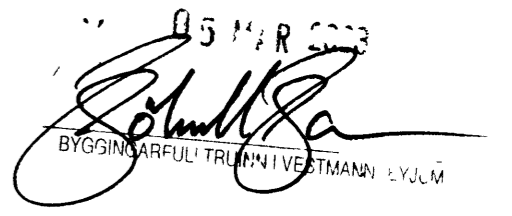
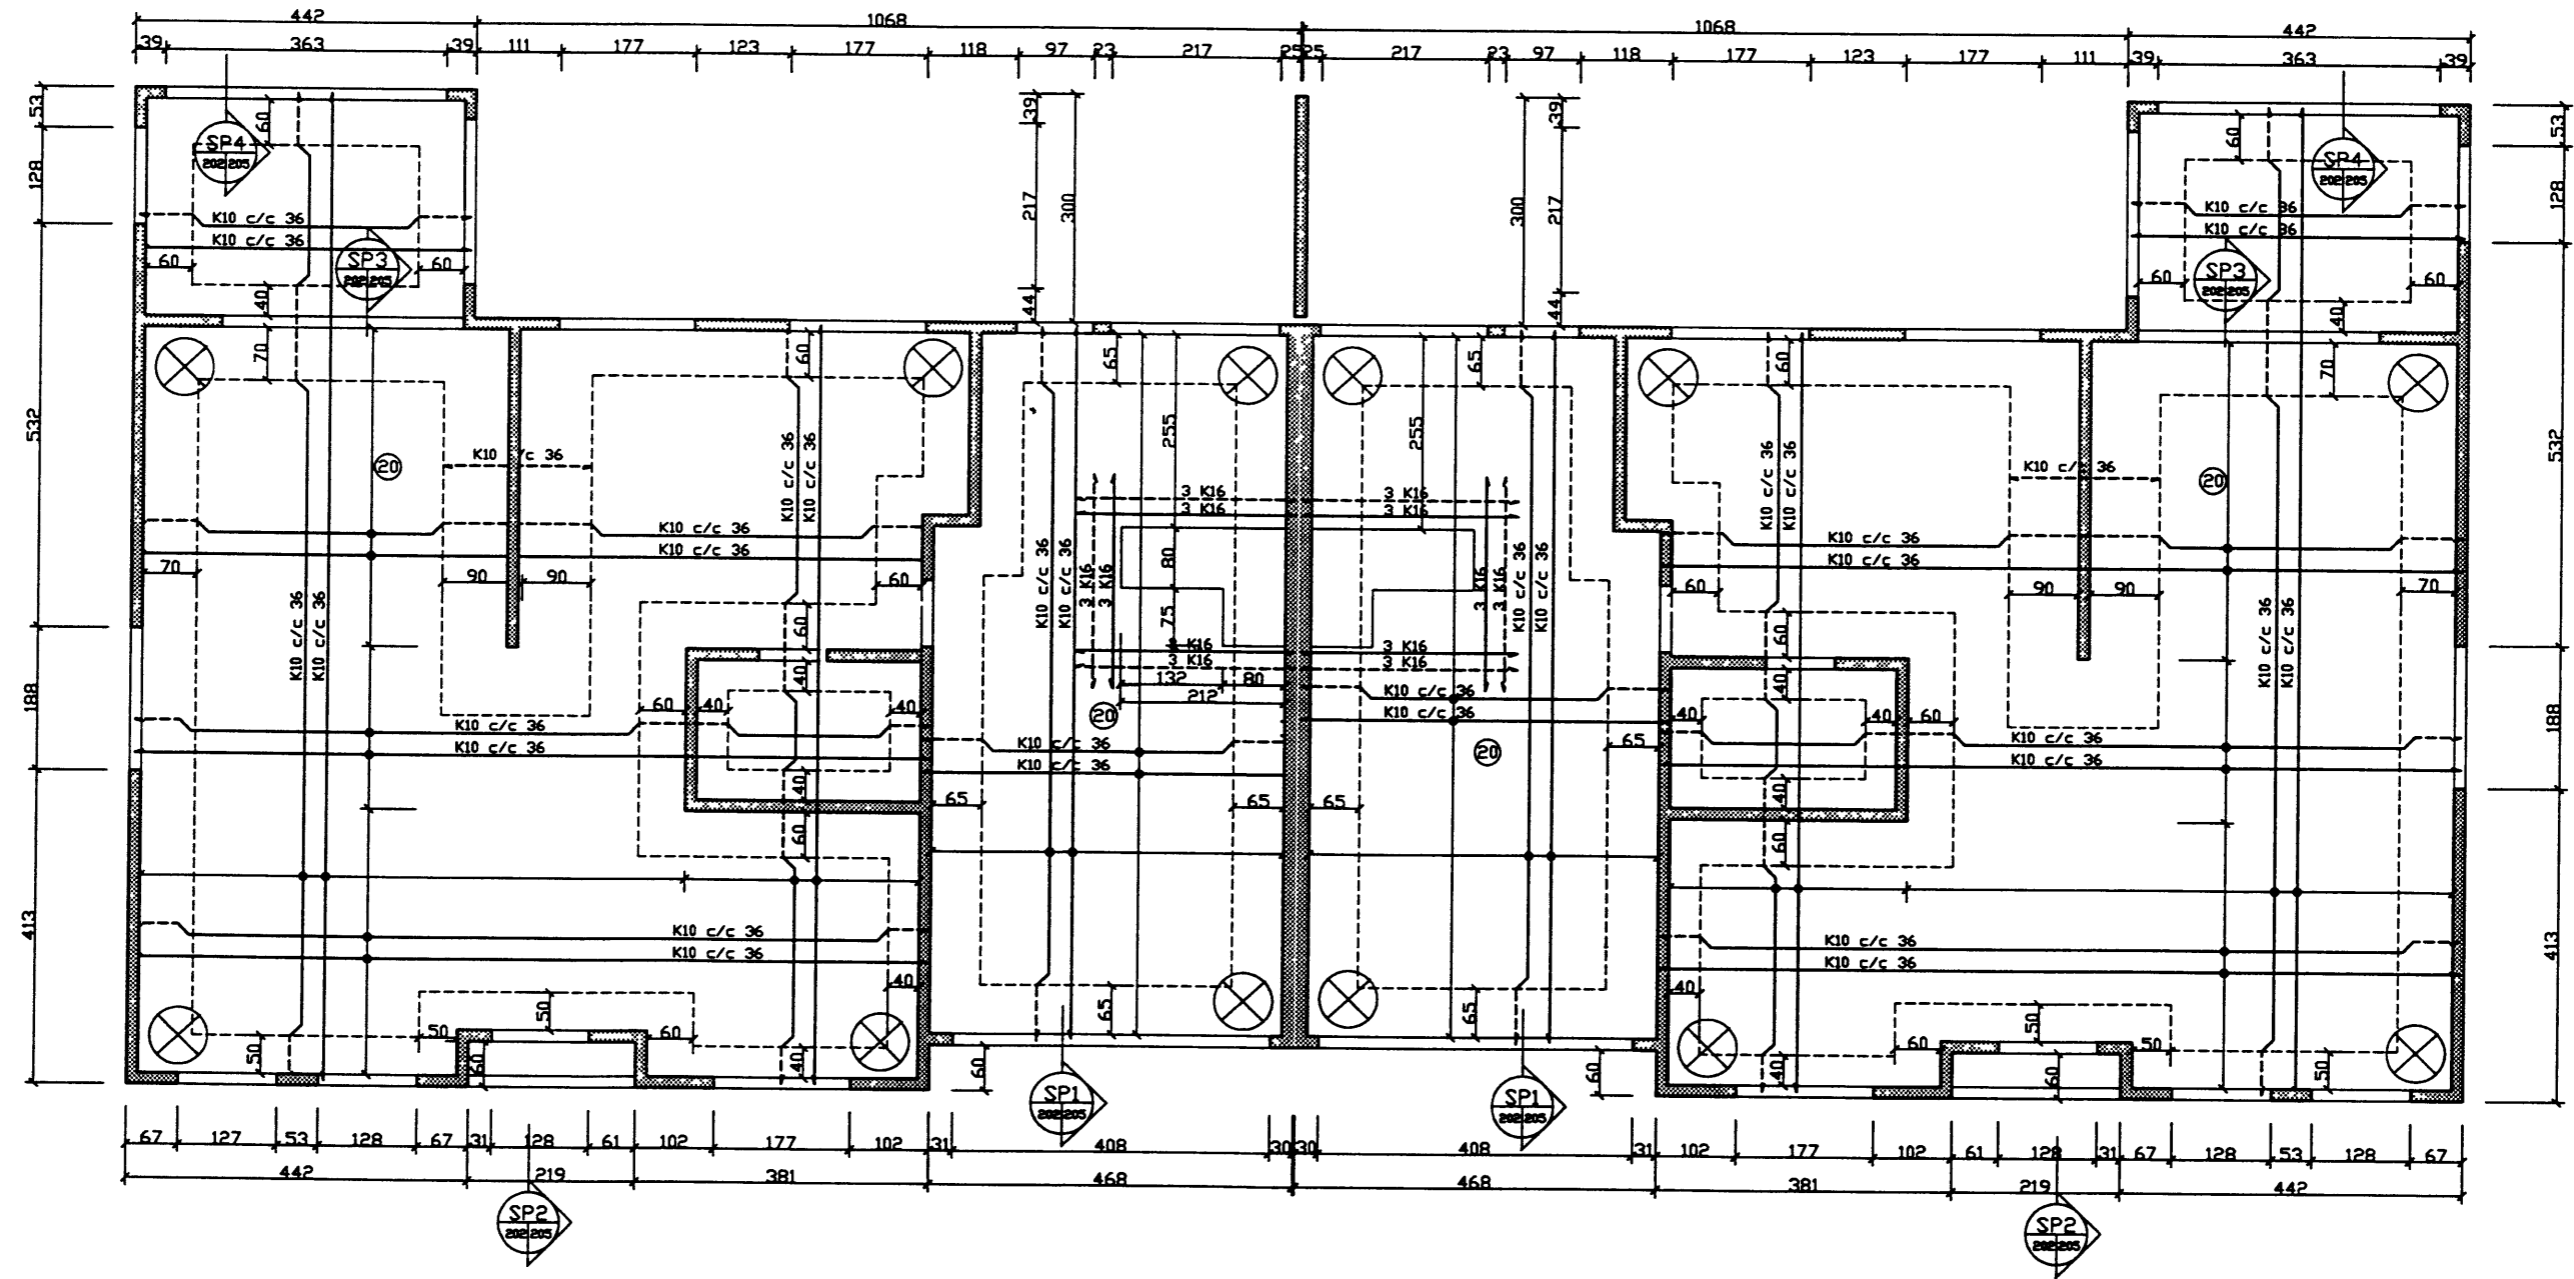

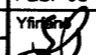


05 MAR 2023  
  
 BYGGINGARFULTRUINN I VESTMANNÁEYJUM



S:\verkefni\A-VERK\030302\0302-3.dwg, 19.02.03 13:26:13, \ltpzi\Calcomp CCL600

|   |  |   |  |   |         |          |            |   |   |
|---|--|---|--|---|---------|----------|------------|---|---|
| D |  | H |  | Dags  | Hannað  | Verk.nr  | Mælikvarði | <b>Teiknistofa PZ ehf</b><br>Ráðgjafarverkfræðisþjónusta<br> | Verkefni<br>BESSAHAUN 11A OG B PARHÖS<br>VESTMANNÁEYJUM<br>Verkefni |
| C |  | G |  | FEB. 03   | SP      | 0302     | 1/50       |   |   |
| B |  | F |  | Yfirlit   | Teiknað | Teikn nr | Breyting   |   |   |
| A |  | E |  |  | FA      | 202      |            |   |   |