



05 R 003
Schmidt
 BYGGINGARFRUMMUN (EVA) J.A.

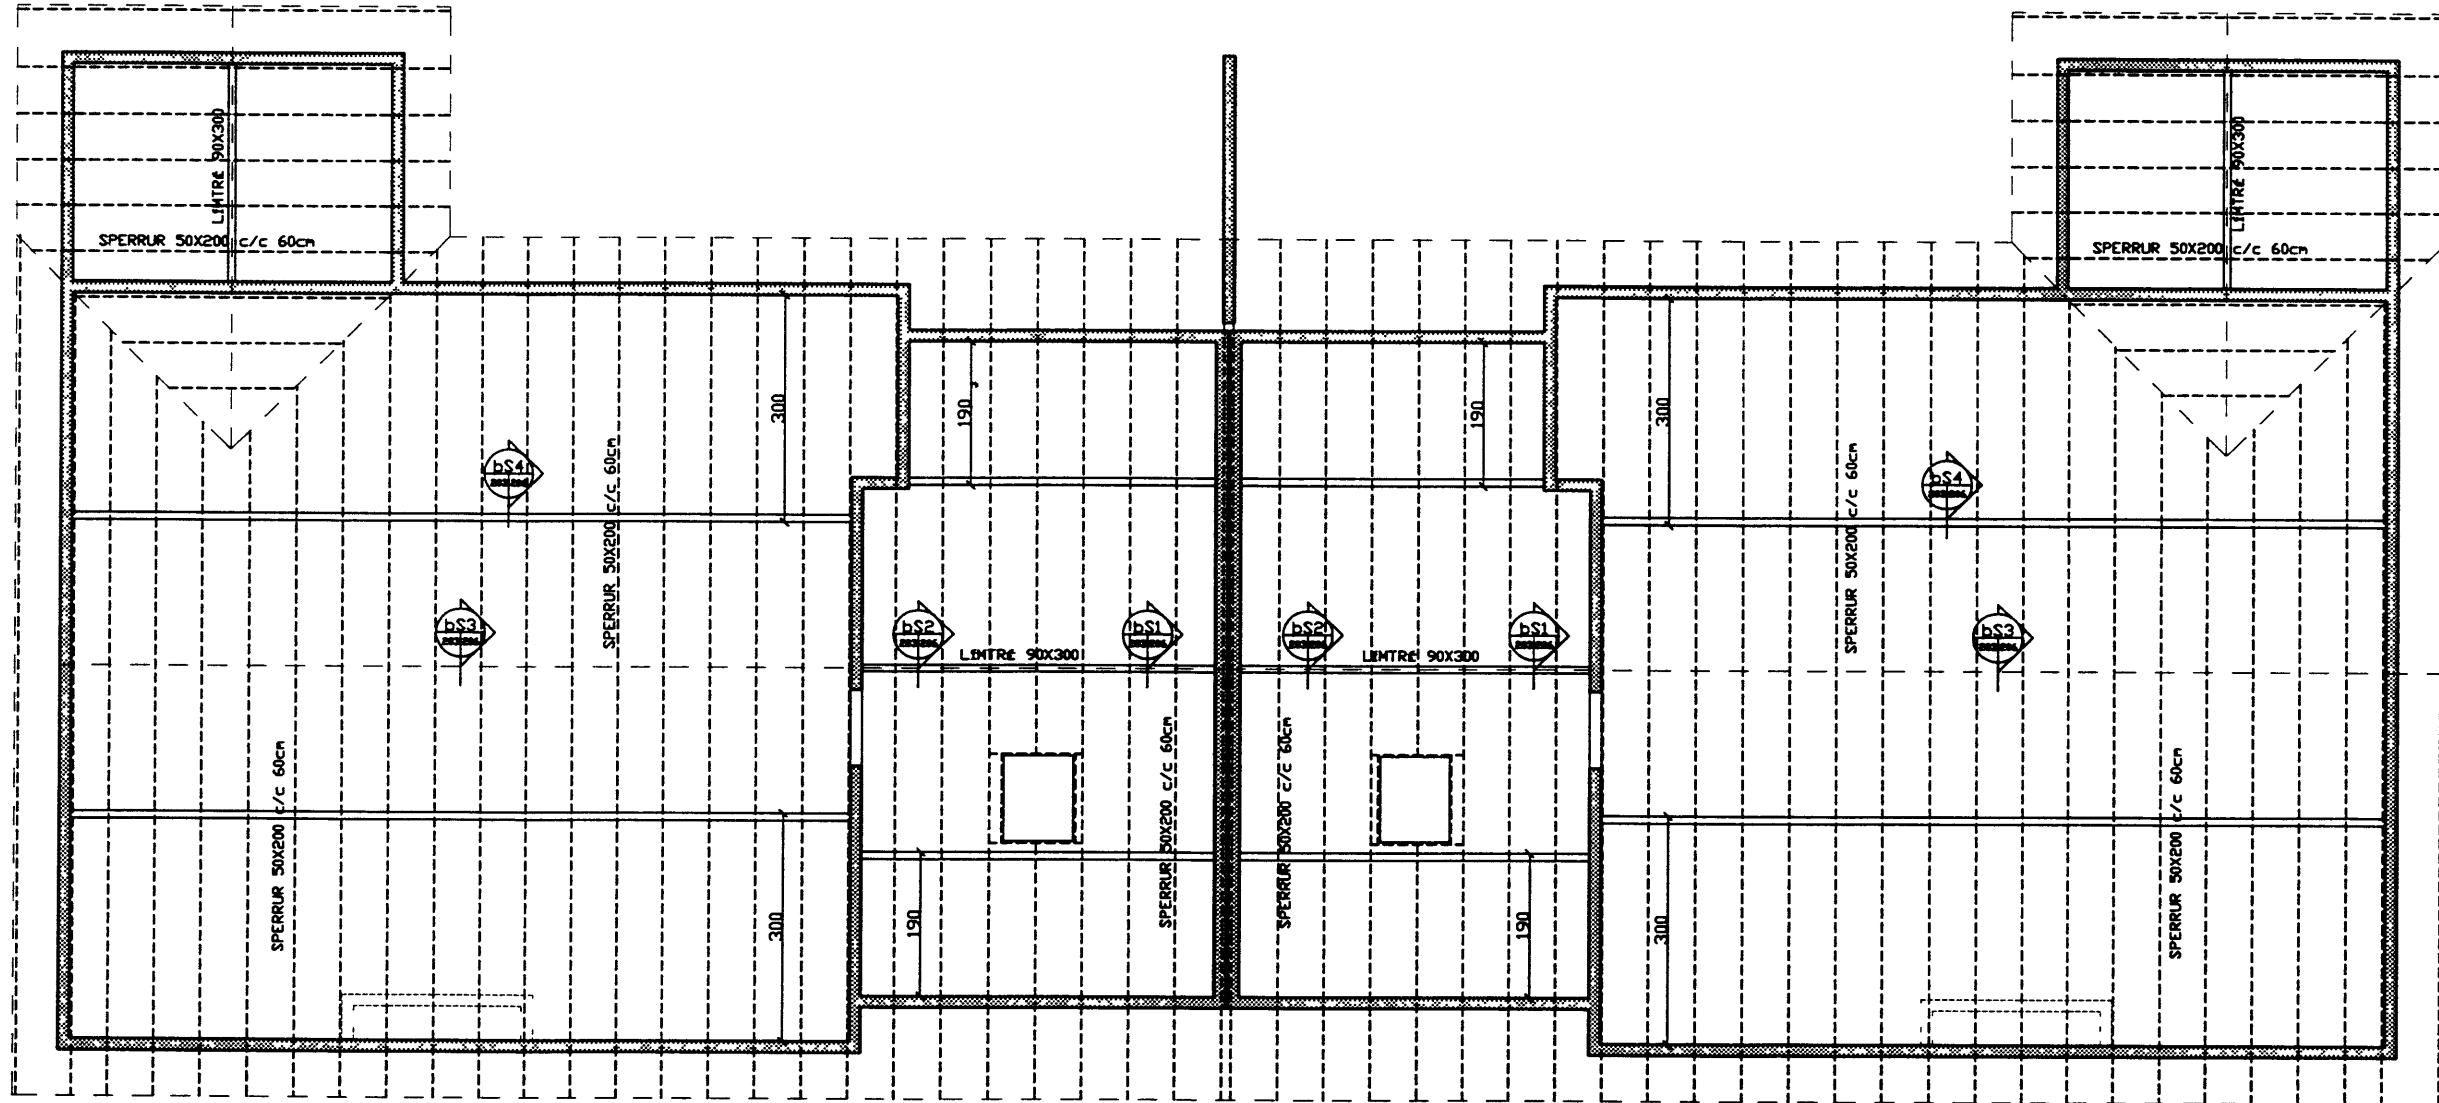

S:\verkefniA-VERK\03\0302bessah1\teikn\0302-3.dwg, 17 02 03 15 40 45, \ltpz\Calcomp CCL600

D		H		Dags	Hannað	Verk.nr	Mælikvarði	Teiknistofa PZ ehf Ráðgjafarverkfæðingjónusta Kirkuvægi 23 900 Vestmannaeyjum Sími 481 2711 Fax 481 3076	 Verkherti BESSAHRUN 11A OG B PARHÖS VESTMANNAEYJUM Verkefni GRUNNMYND
C		G		FEB 03	SP	0302	1/50		
B		F		Yfirrit	Teiknað	Teikn nr	Breyting		
A		E		<i>[Signature]</i>	EA	203			