




SNID H-H

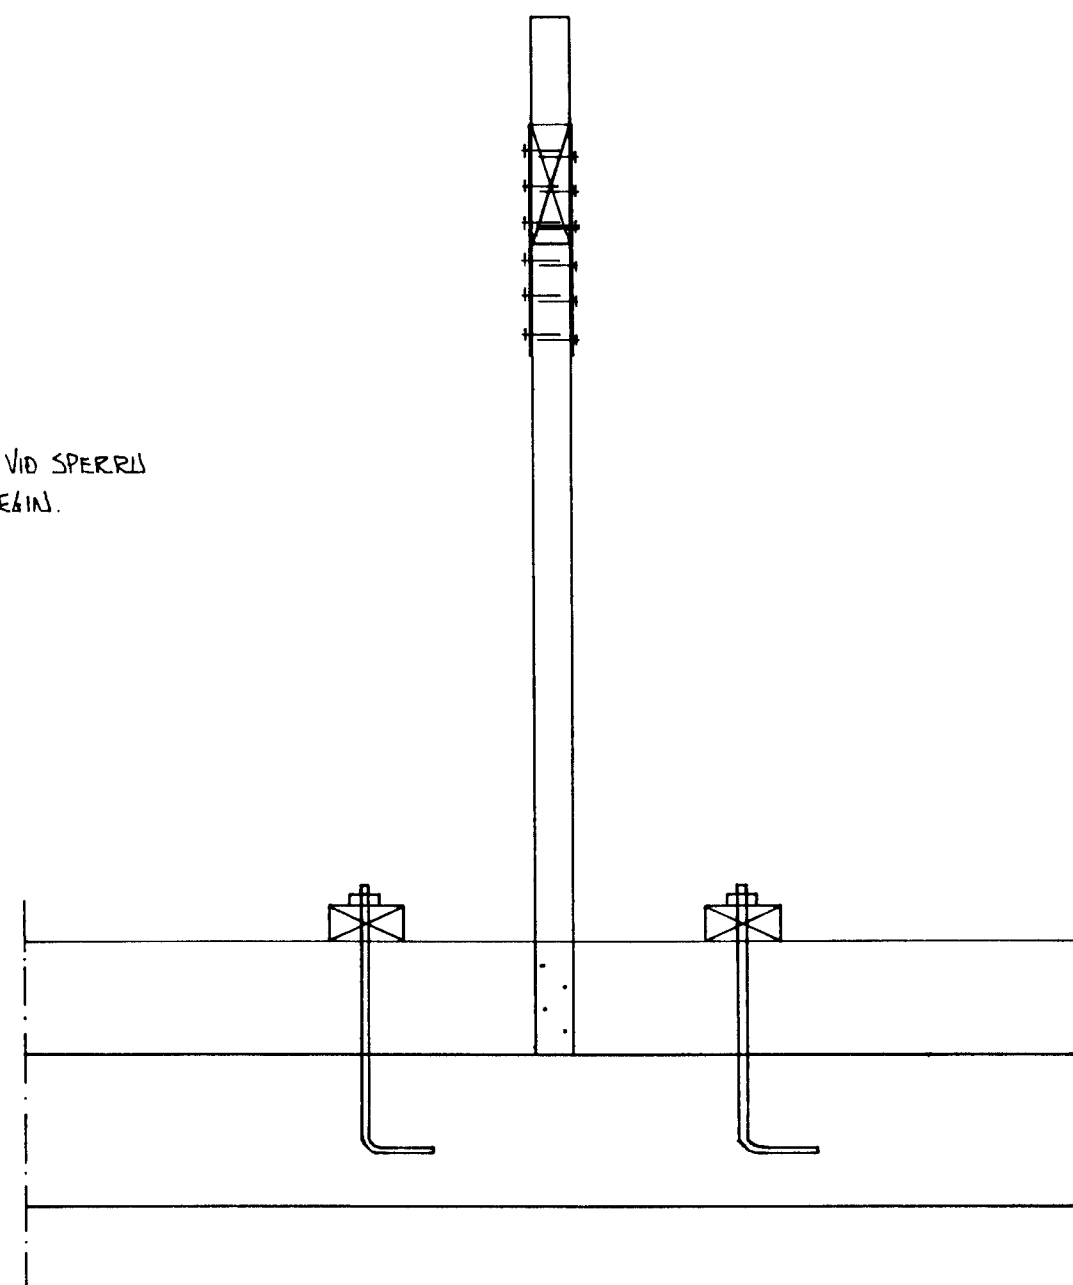

SNID I-I

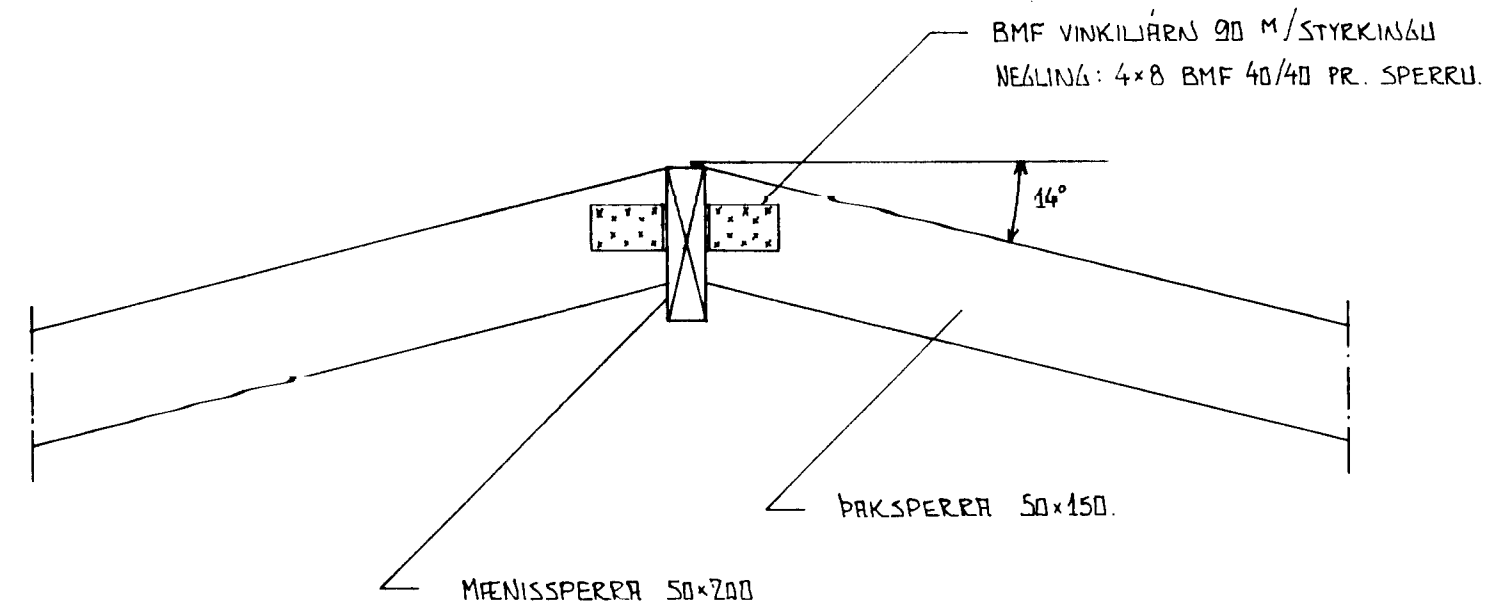

SNID J-J

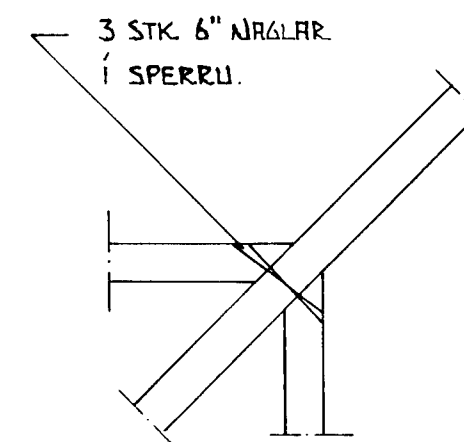

SNID K-K

DRÖGMYNNA AF BYGGINGARFULLTRÚA

17 MAJ 2001

*[Signature]*

BYGGINGARFULLTRÚA VESTMÁNNAEYJUM

BREYTING				
BREYT. A	BREYT. B.	VERKHEITI	BESSAHRALN 15 - VESTM.	SIGURJÓN PÁLSSON
BREYT. C	BREYT. D	VERKEFNI	EINBYLISHÚS SÉRTEIKNINGAR LIPPSTÓLAD ÞAK	BYGGINGARTEKNAFRÉDIAVUR ILLUGAÐÓTU 55, VESTM Hs. 401-2002 vs. 401-2711
HANNAÐ S.P.	TEIKNAD I.S.			VERK NR 2000-B-15
				DAGS. MARS 2001
				TEIKN. NR.
				MÆLIKVI. 1:40