
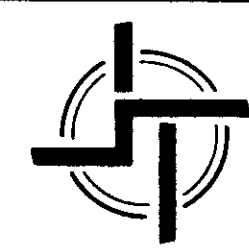
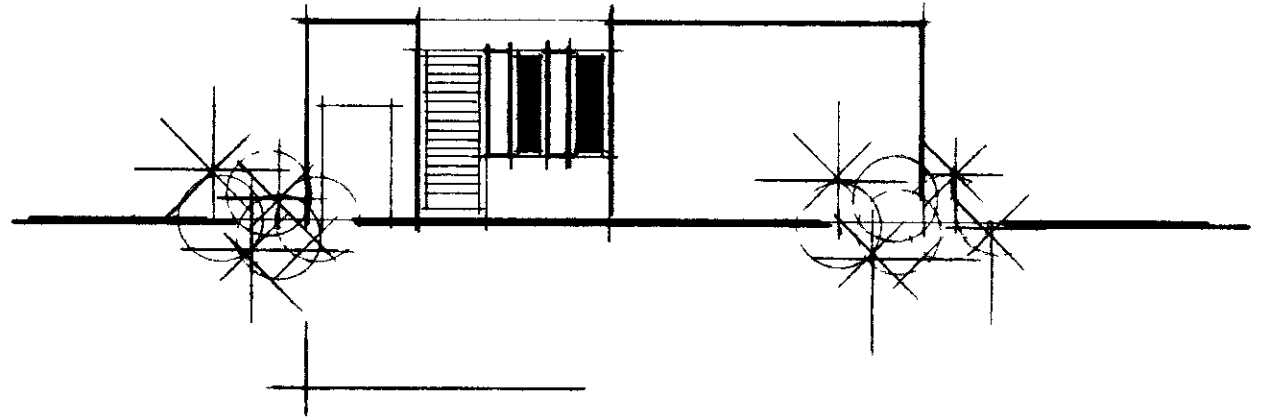
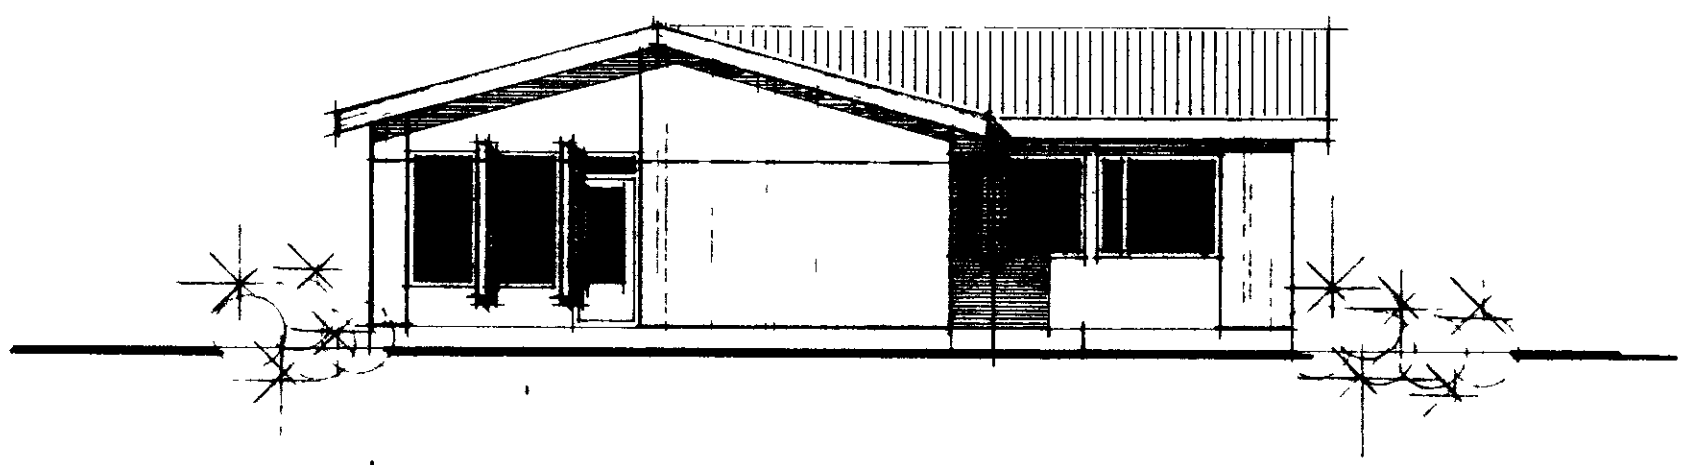
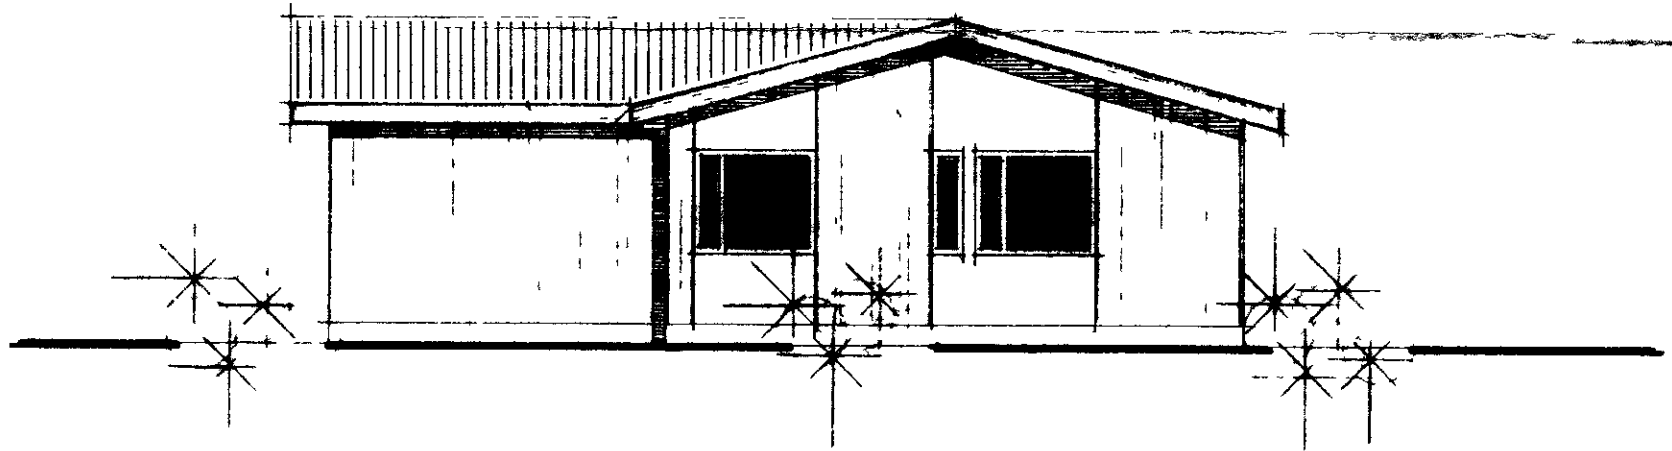
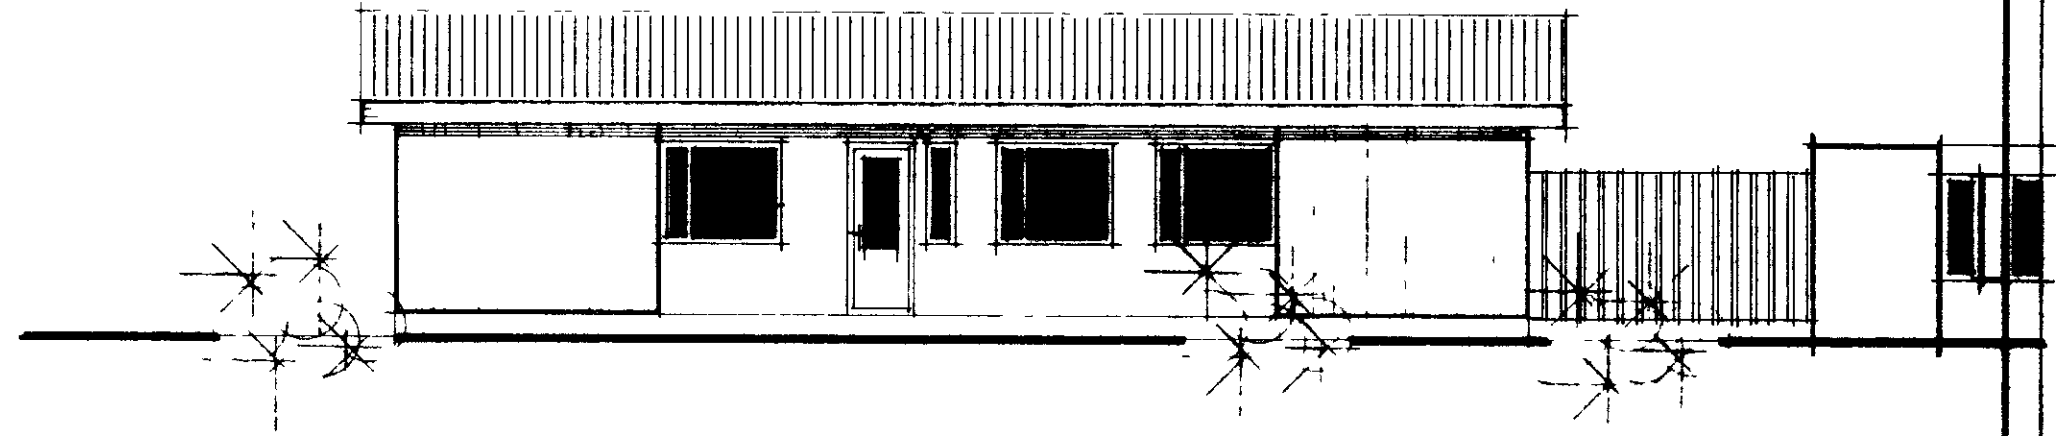


BESSAHRAUN 18 VESTMANNAEYJUM

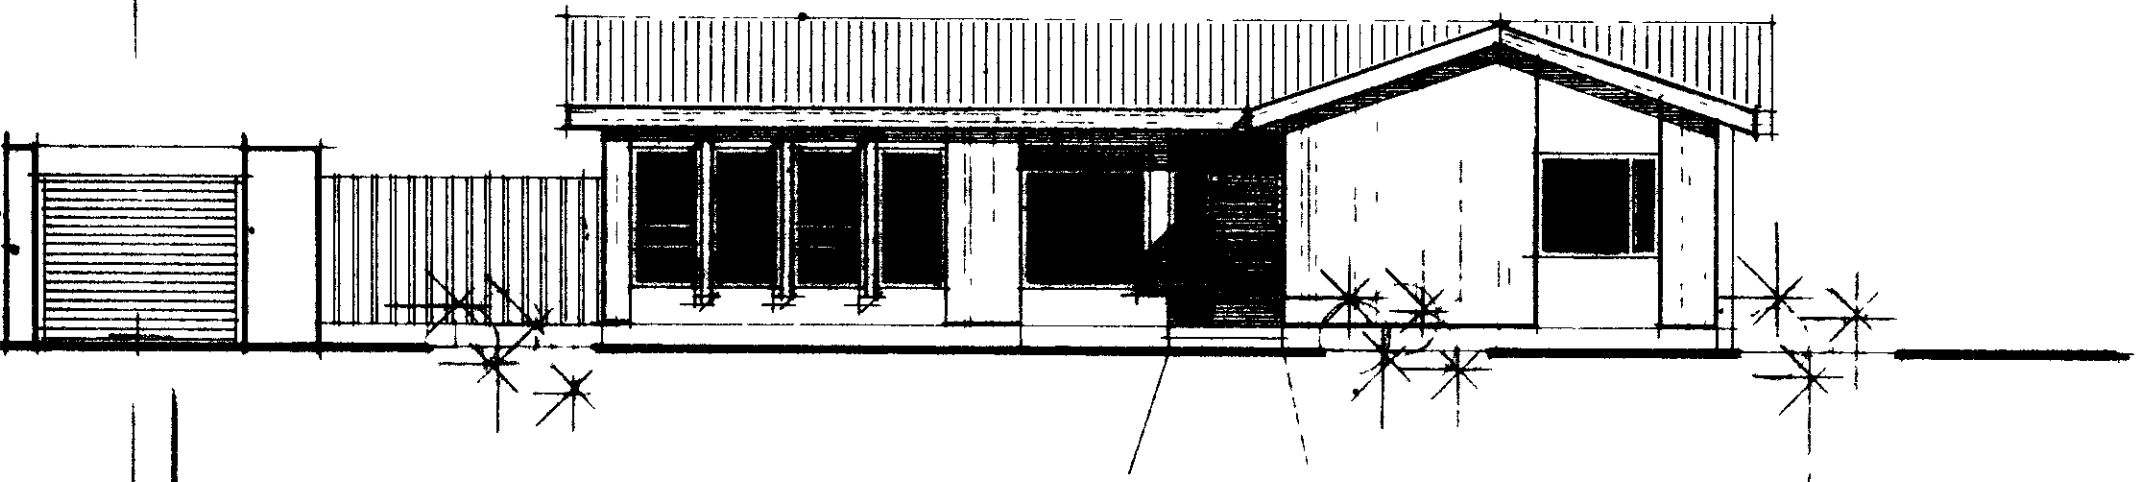

STAÐALHÚS SÍÐ

TEIKNISTOFA SÚÐURLANDSBRÁUT 20 SIMI 83141

VERKEFNI	DAGS.	1977	VERK NR
Ótlitamyndir	MKV.	1:100	S.9
	BR.		
Bessahraun 18 Vestmannaeyjum.	BLAD NR	1.02	

Signature of Architect *Signature of Engineer P. Kristjánsson*