
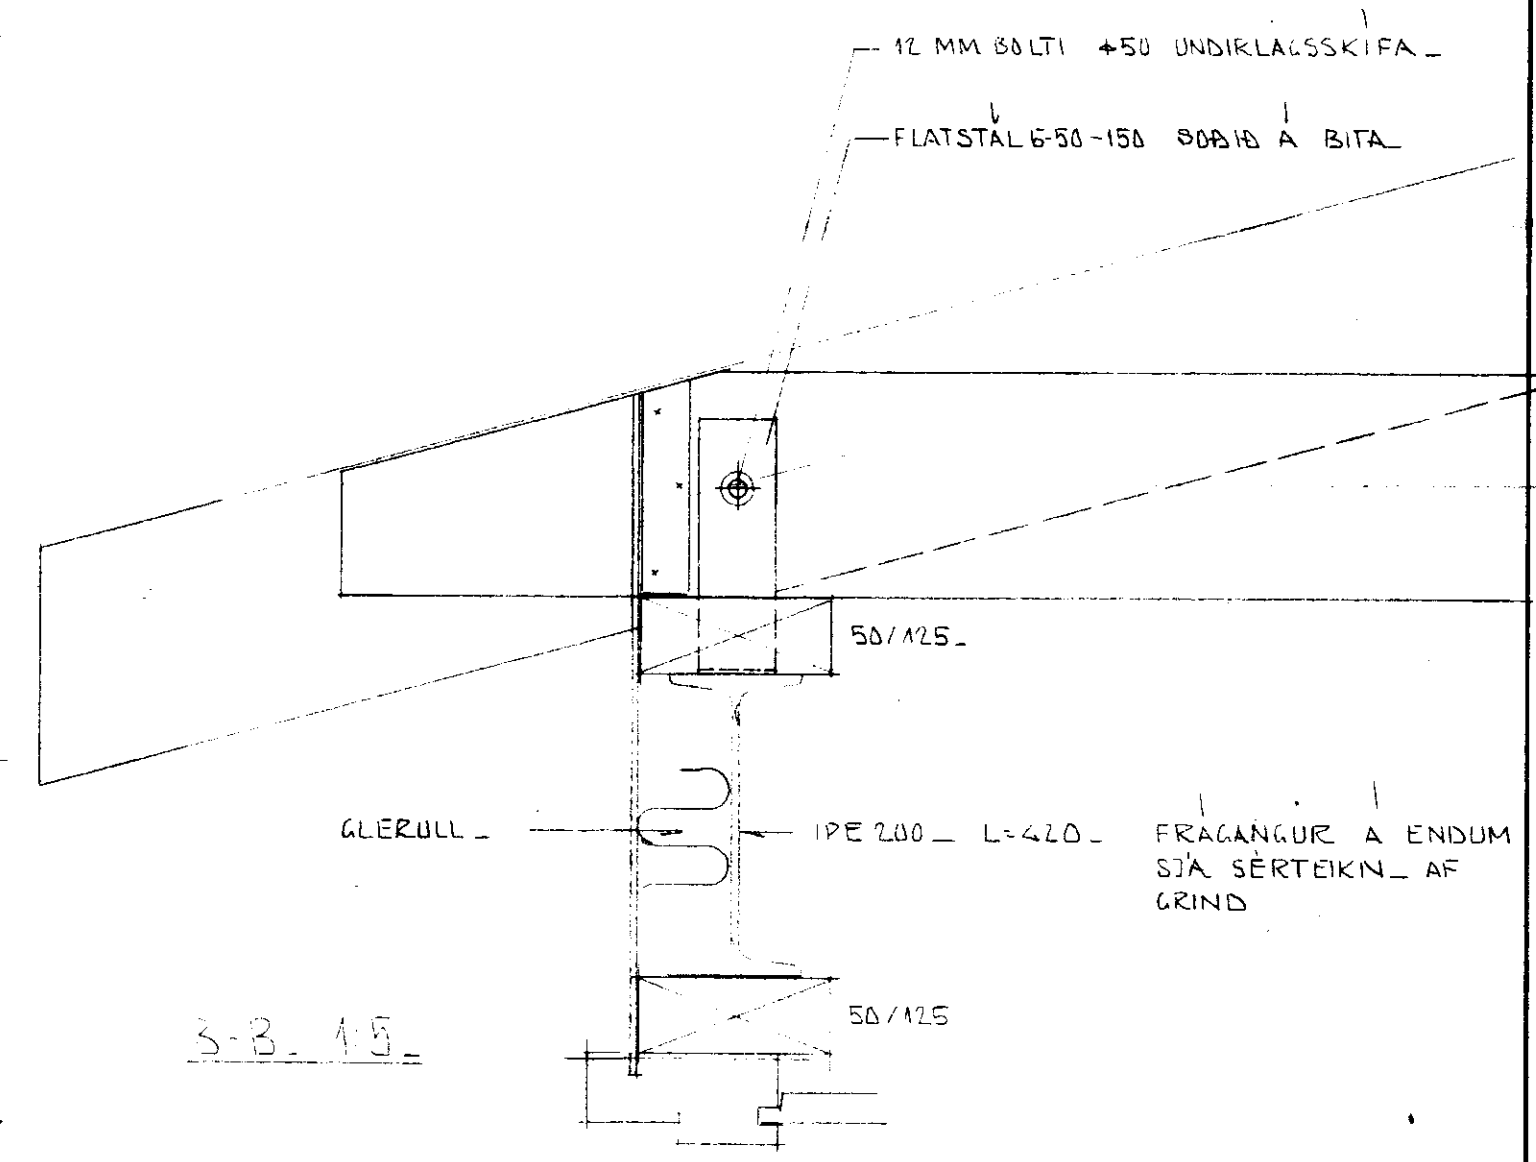
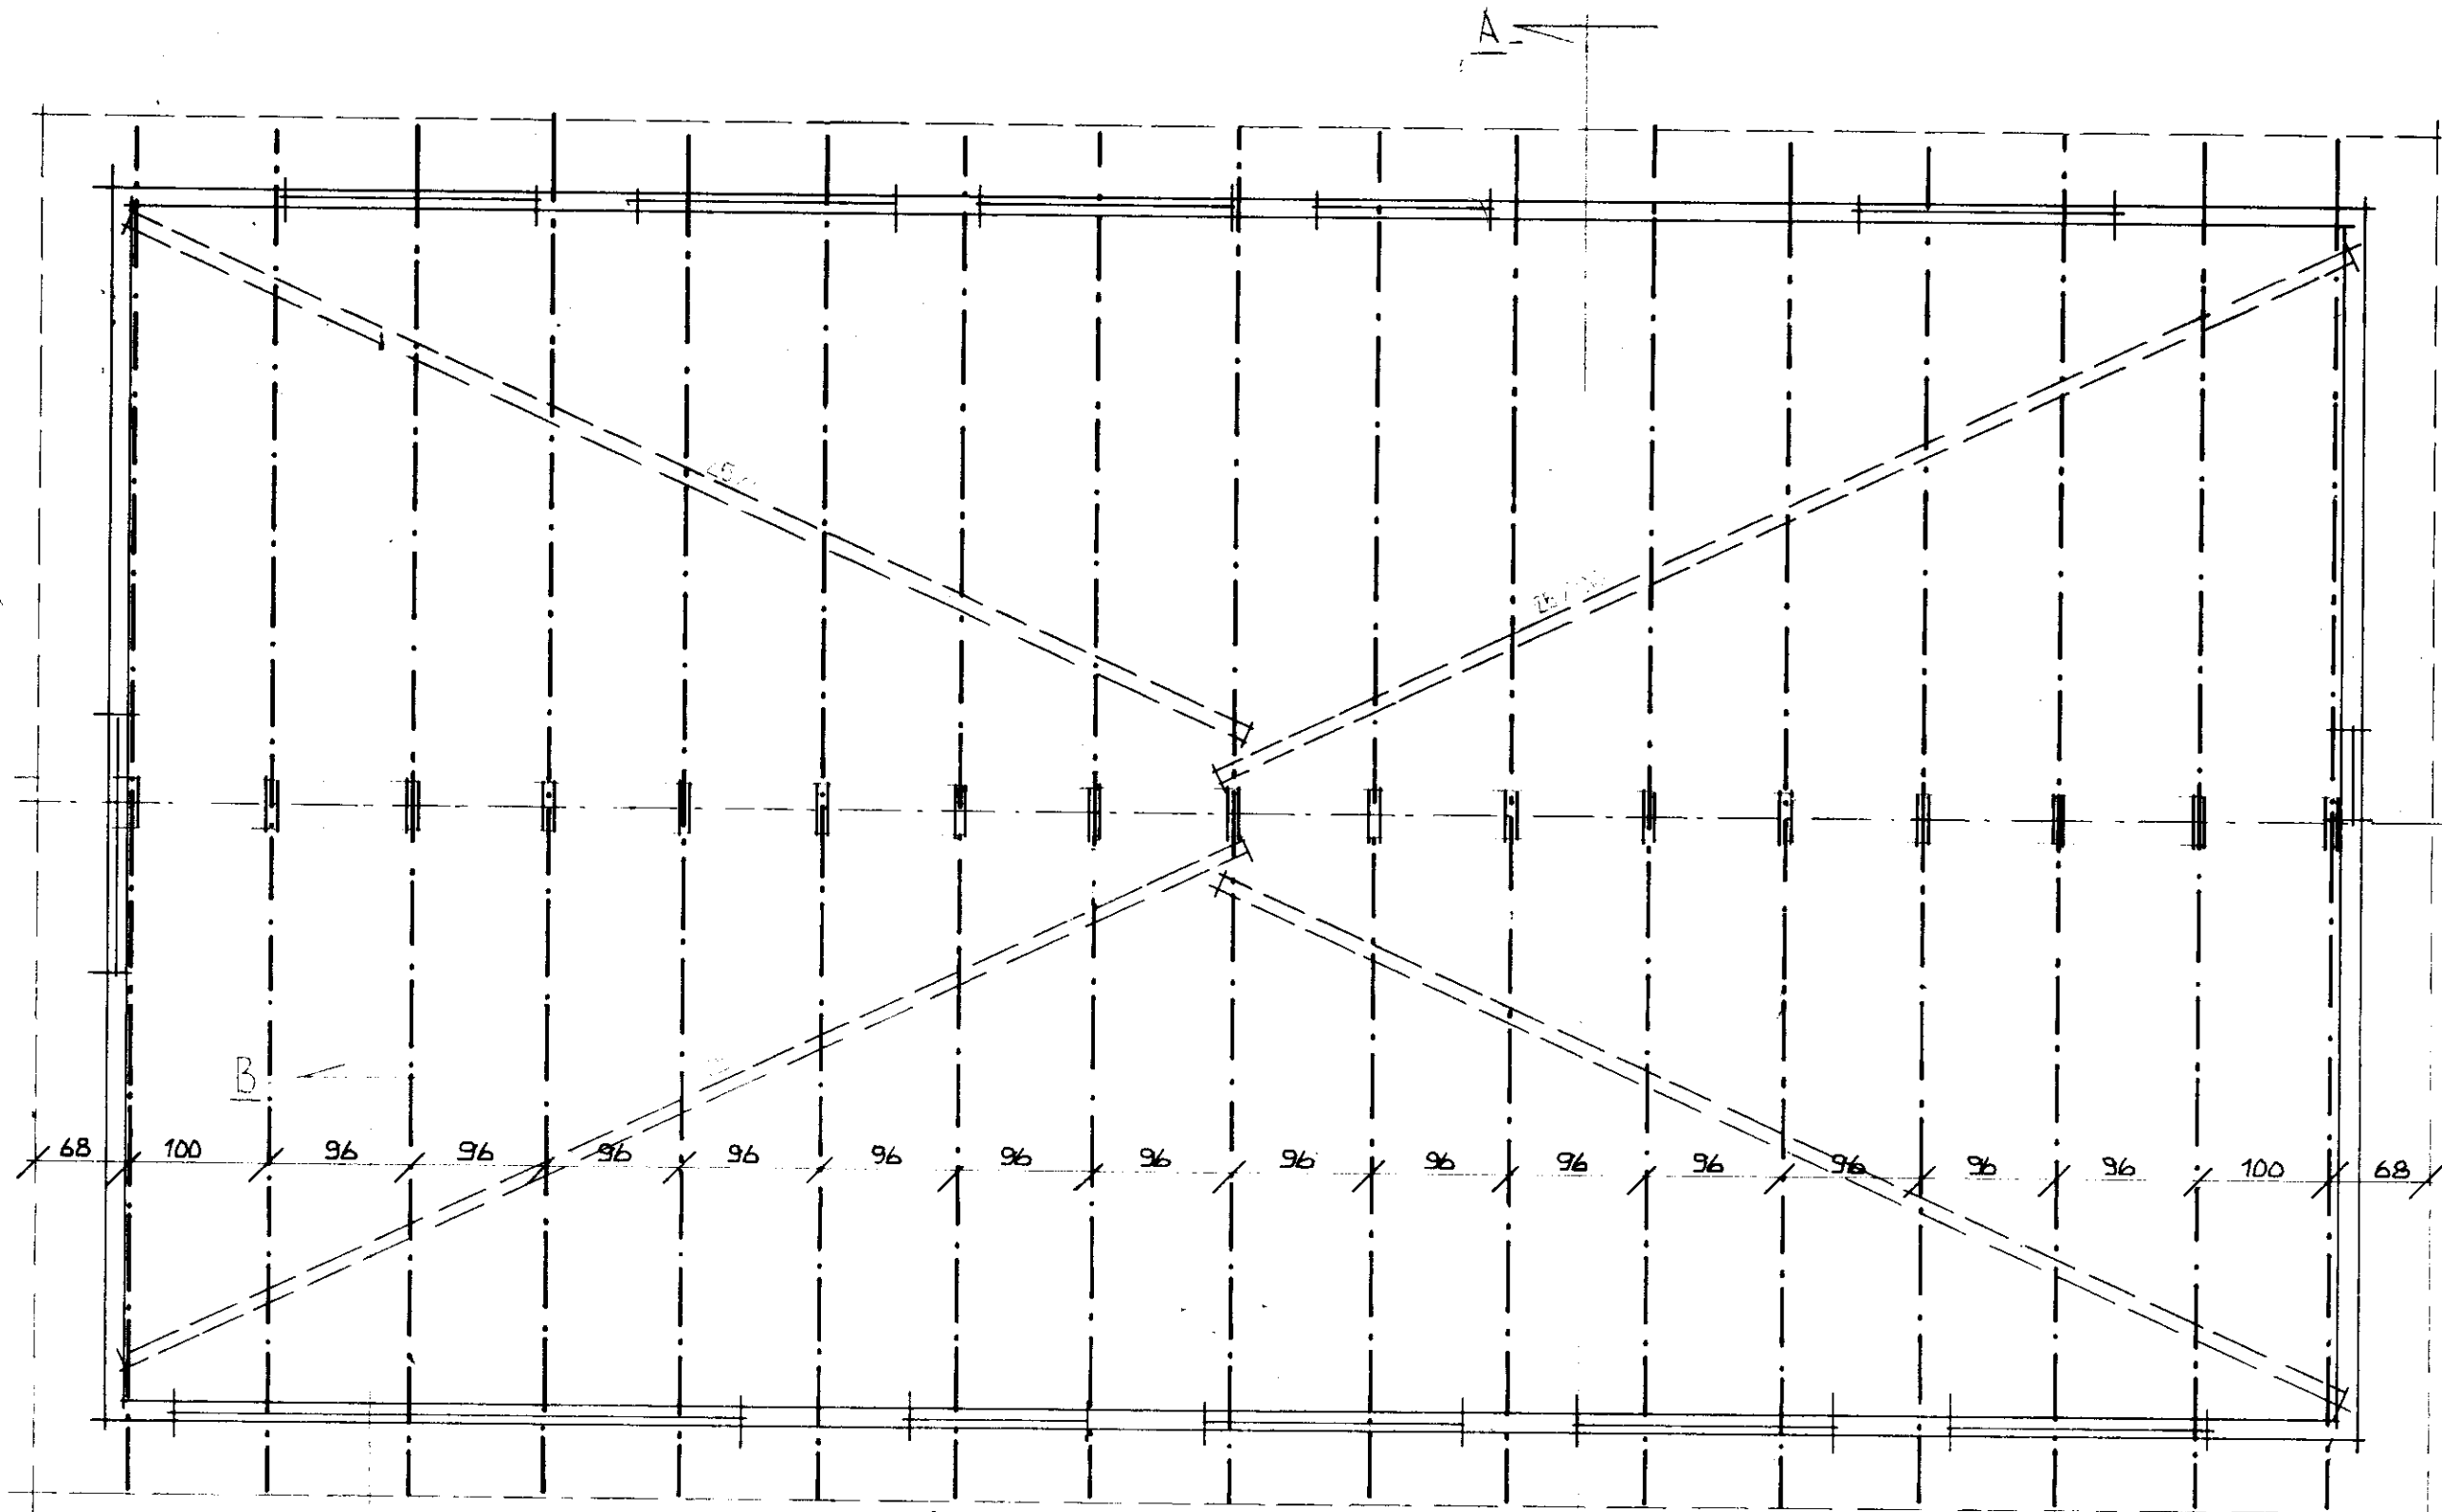


# BESSAHRAUN 20 VESTMANNAEYJUM

859

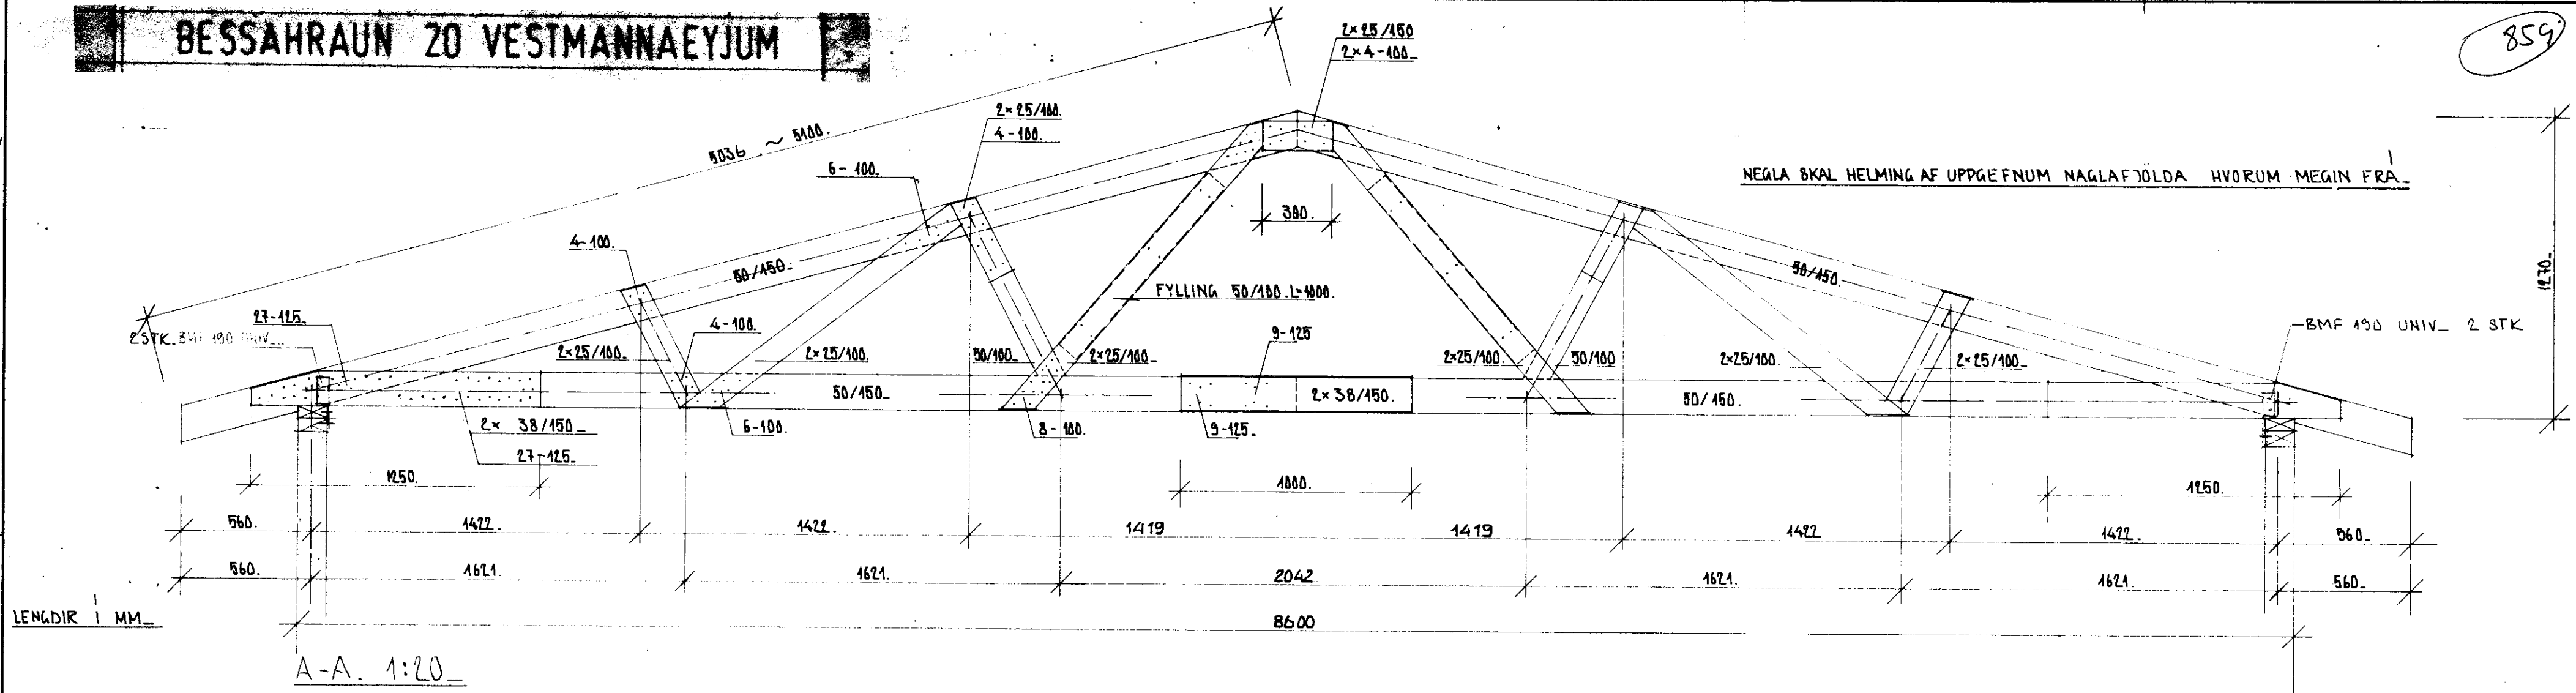

FRÁGANÐUR A ENDUM SJÁ SÉRTEIKN AF GRIND

B-B. 1:5

**STADALHÚS** S.F.

TEIKNISTOFA SIÐUMÚLA 31 SÍMI 83141

VERKEFNI	DAGS.	1979	VERK NR
FAKVIÐIK	MKV.	1:5, 1:20, 1:50	S3
BESSAHRAUN 20. VESTM.	BR.		
	BLAD NR		

*Staðalhus P. Þorsteinsson*