
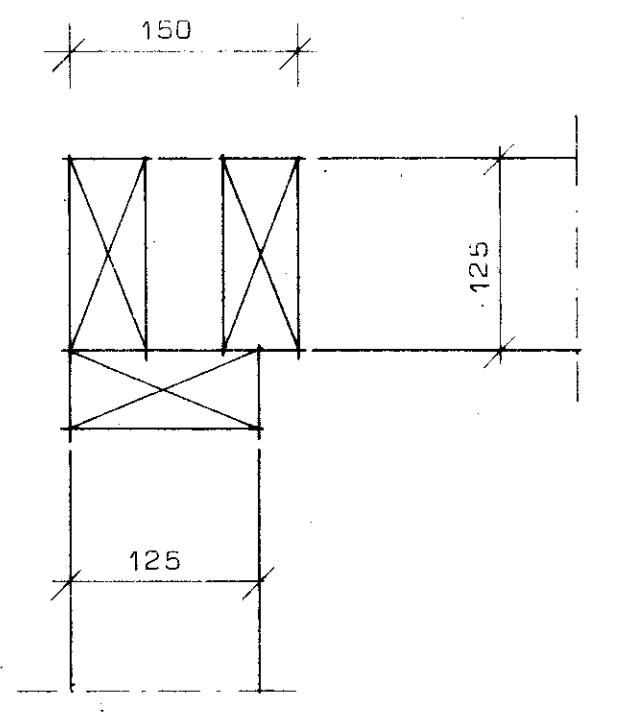
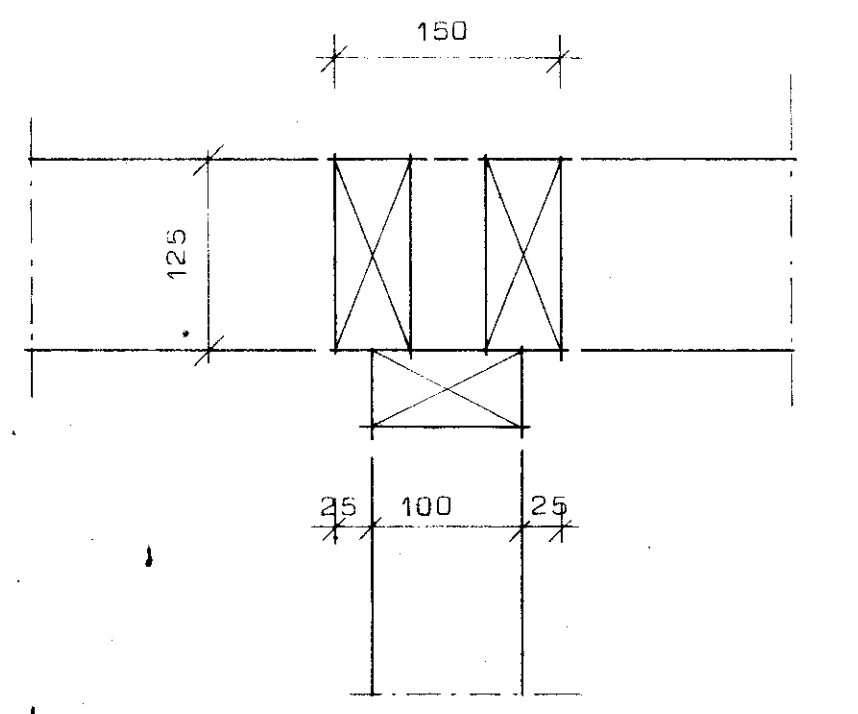
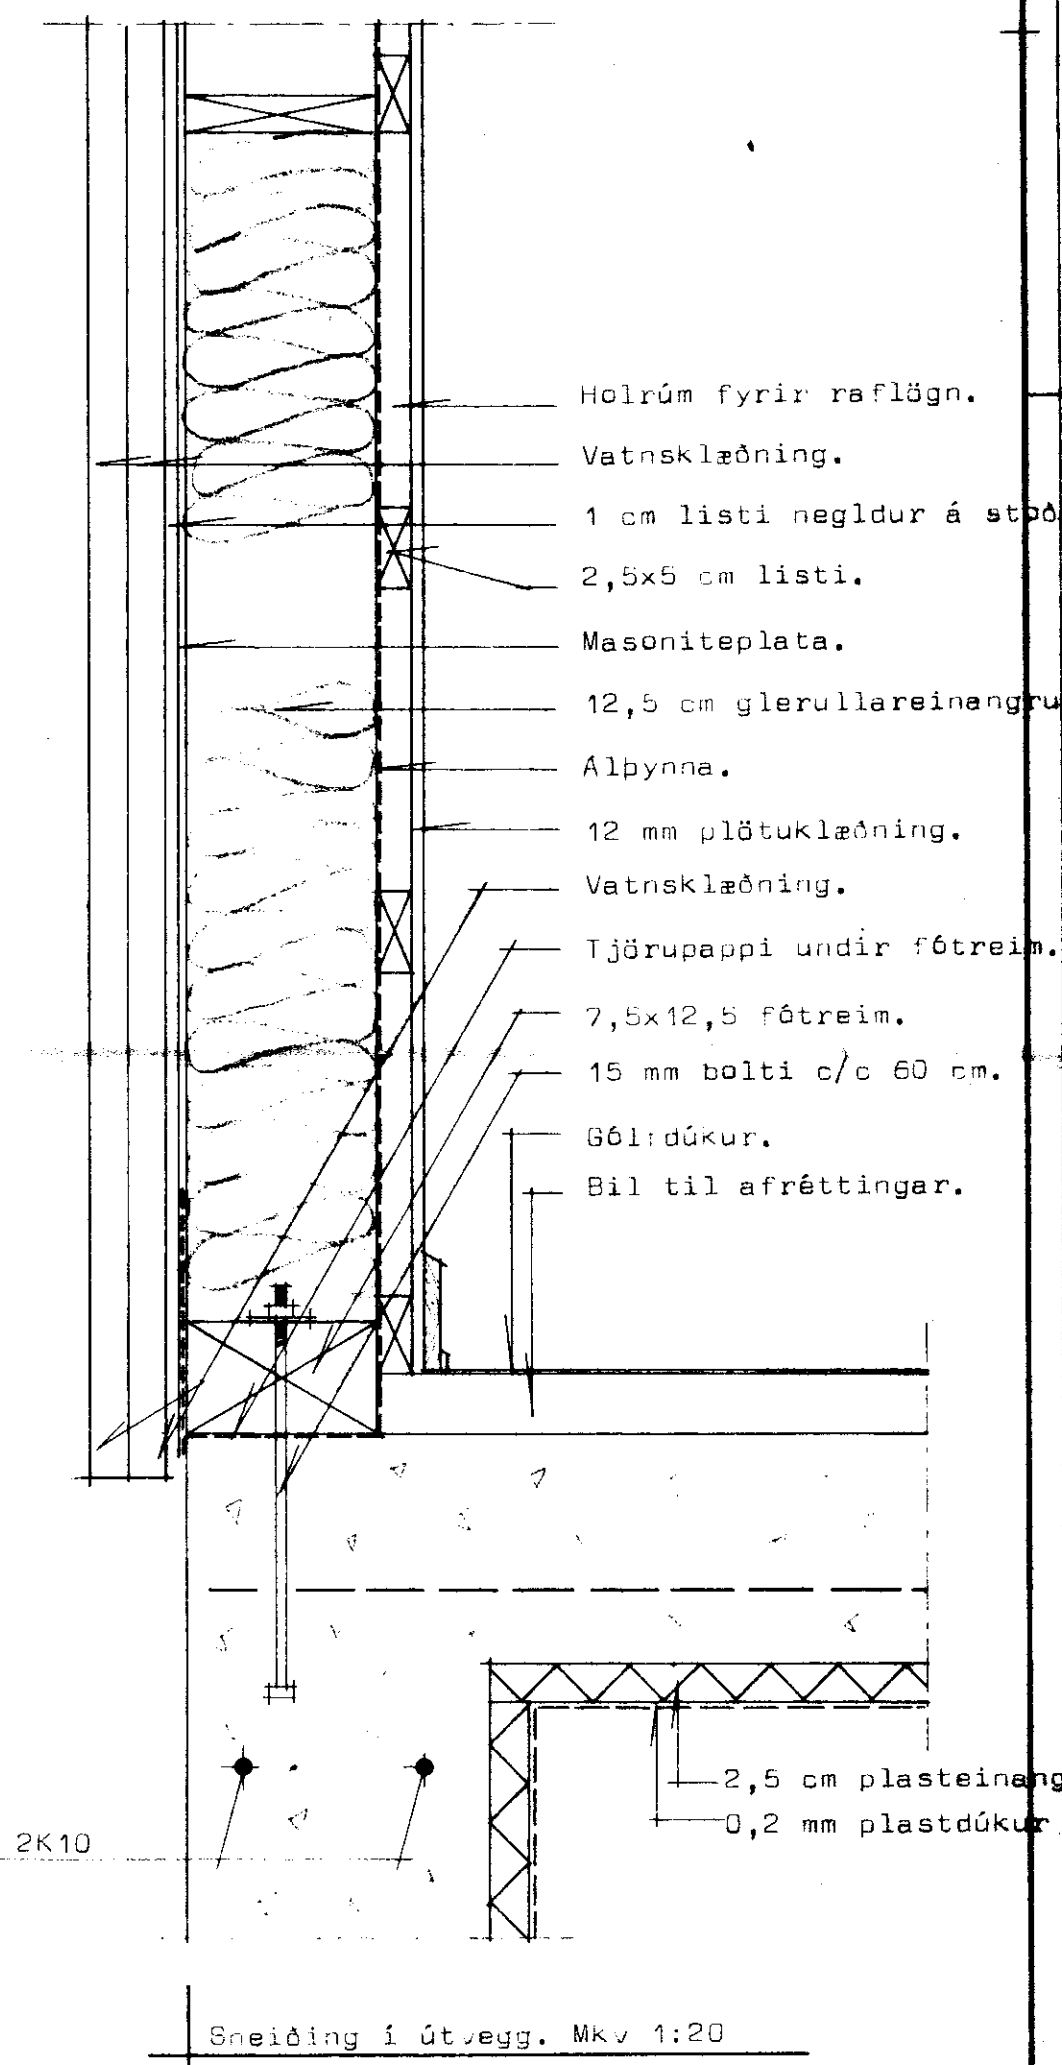
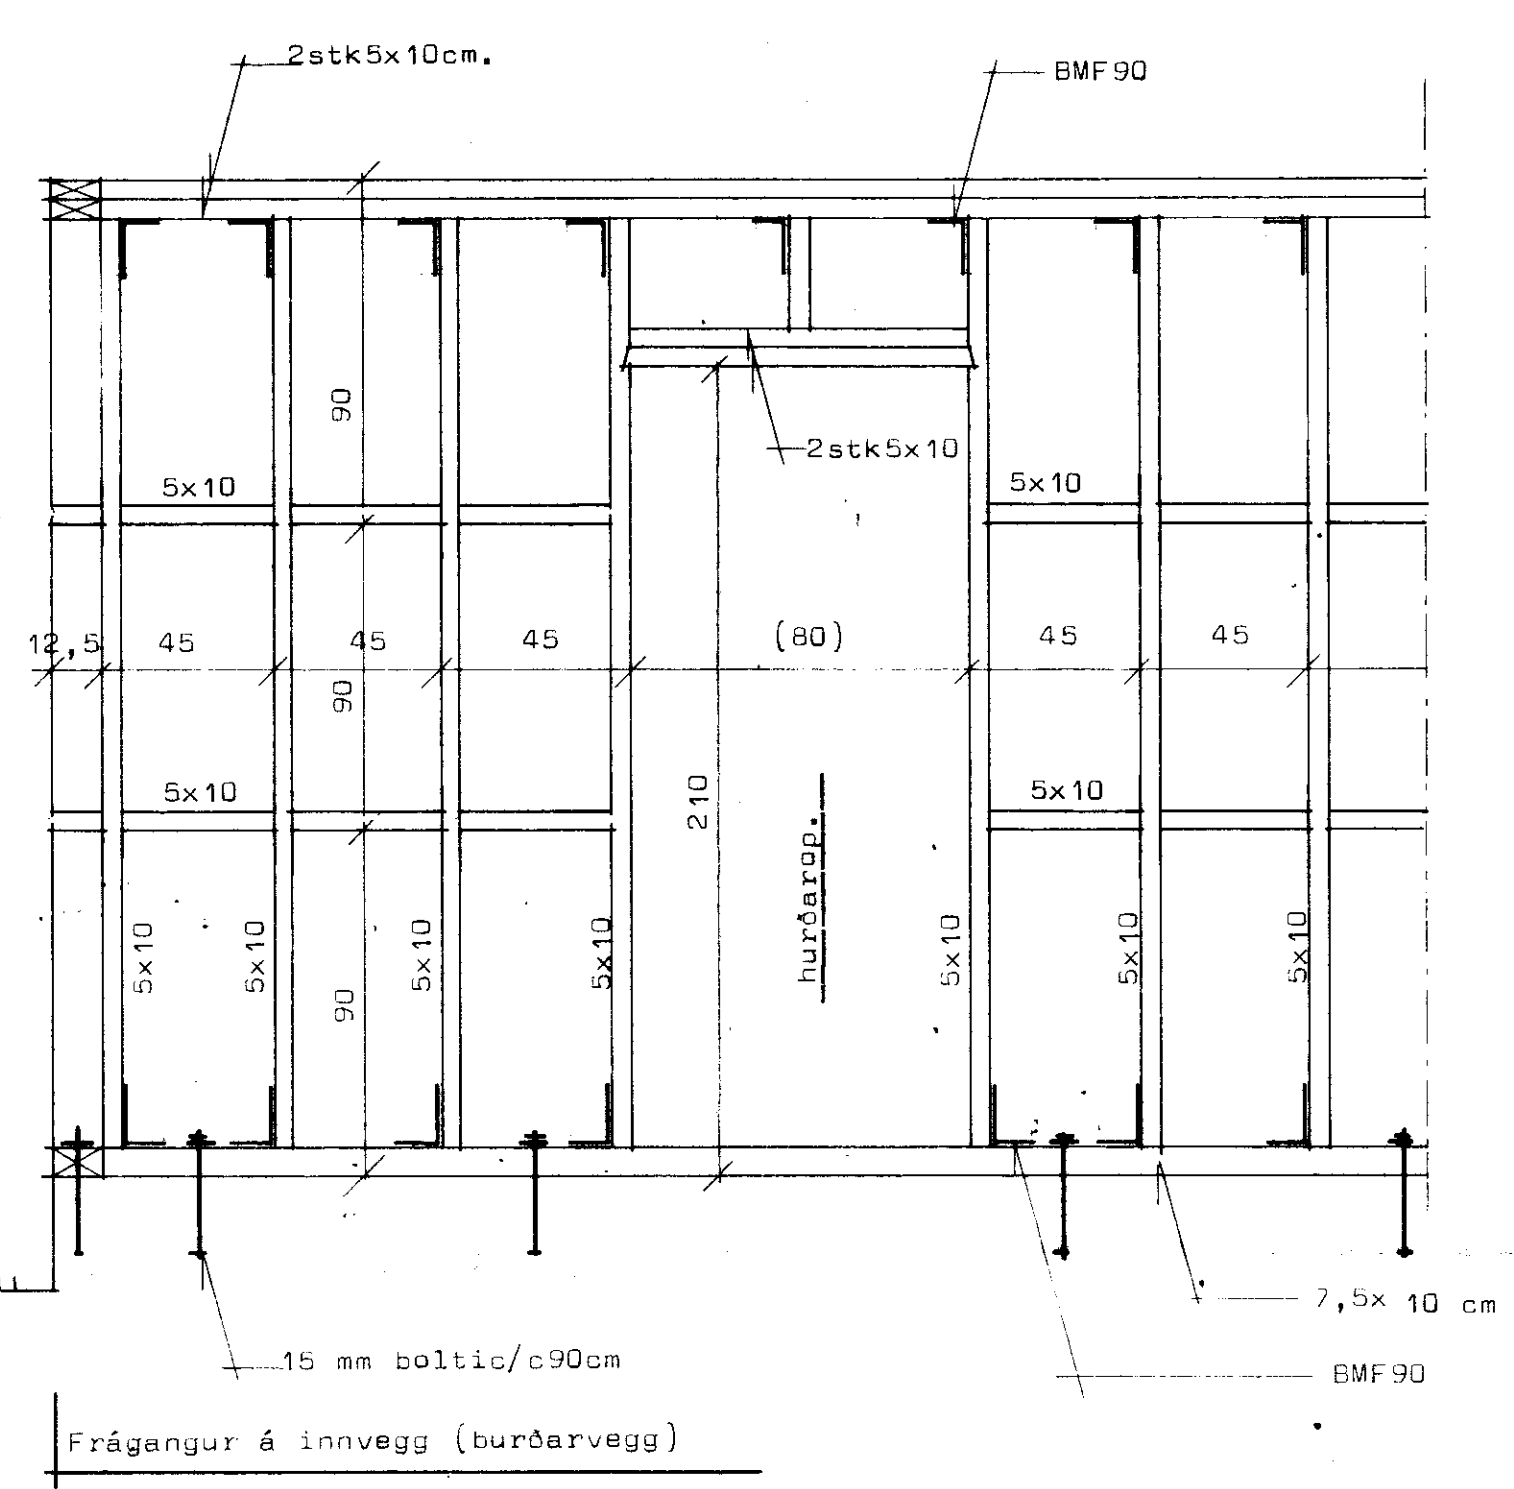


800

# TIMBURGRIND LÓÐRÉTT KLÆÐNING

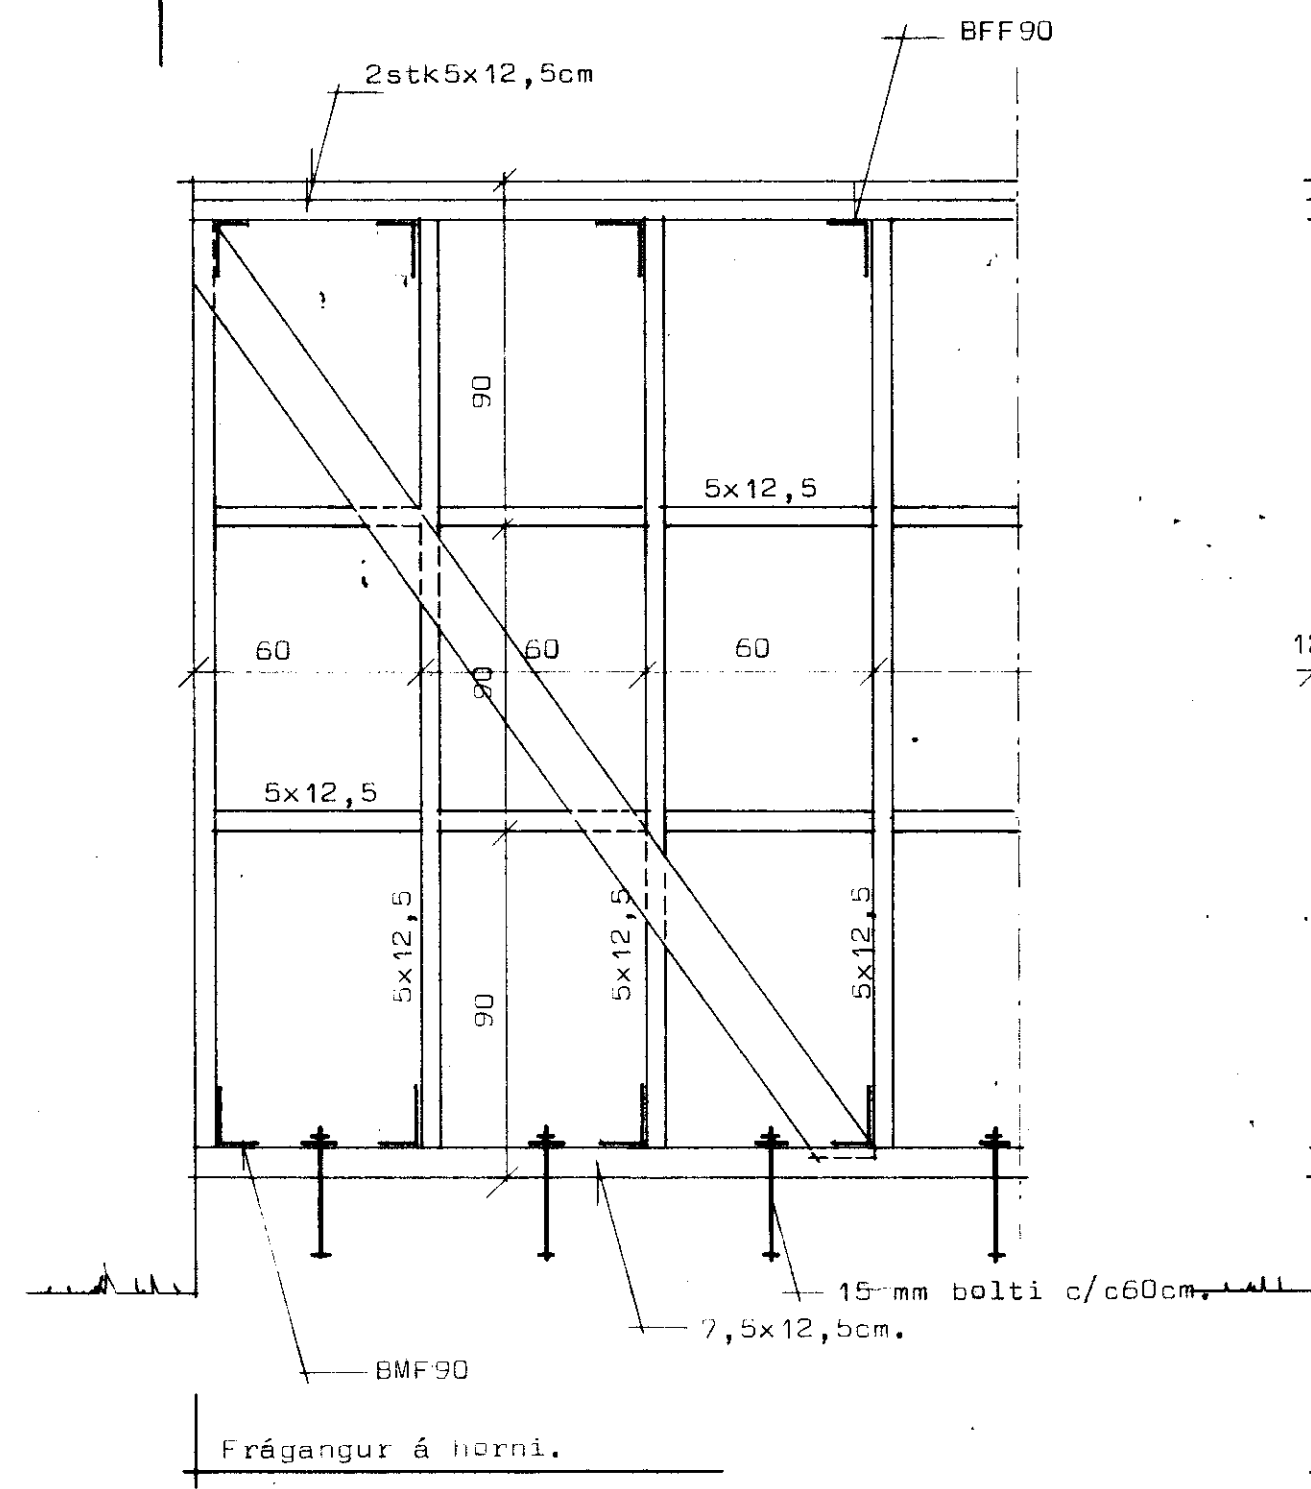

**STADALHÚS** S.F.  
TEIKNISTOFA SUDURLANDSBRAUT 20 SIMI 83141

VERKEFNI	DAGS.	1977
Timburhús hlutateikningar.	MKV.	1:5 1:20
	BR.	
	BLAD NR	

2 af 2.

*Staðal P. Kristjánsson*  
SIGURDUR GUÐMUNDSSON    SIGURDUR P. KRISTJÁNSSON    ETEI