


1 VEGGUR 1

2 VEGGUR 2


3 VEGGUR 3

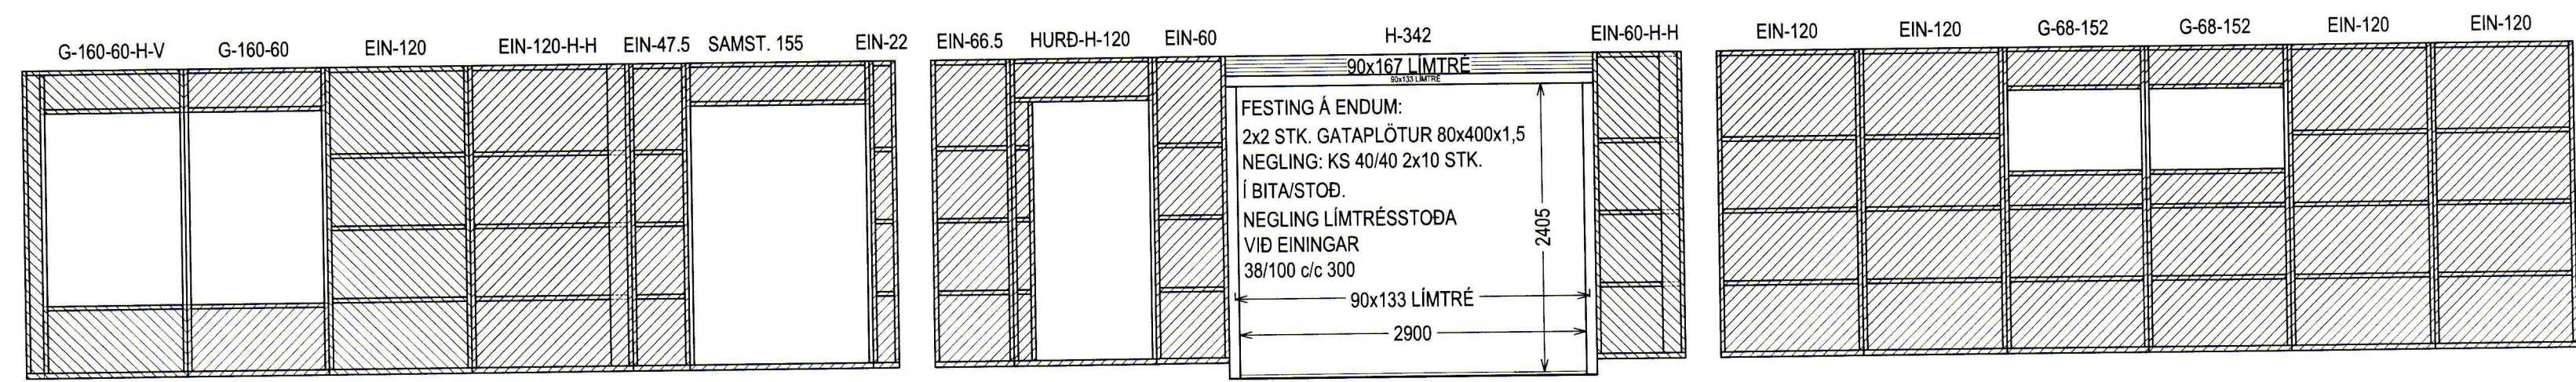


4 VEGGUR 4

5 VEGGUR 5


6 VEGGUR 6

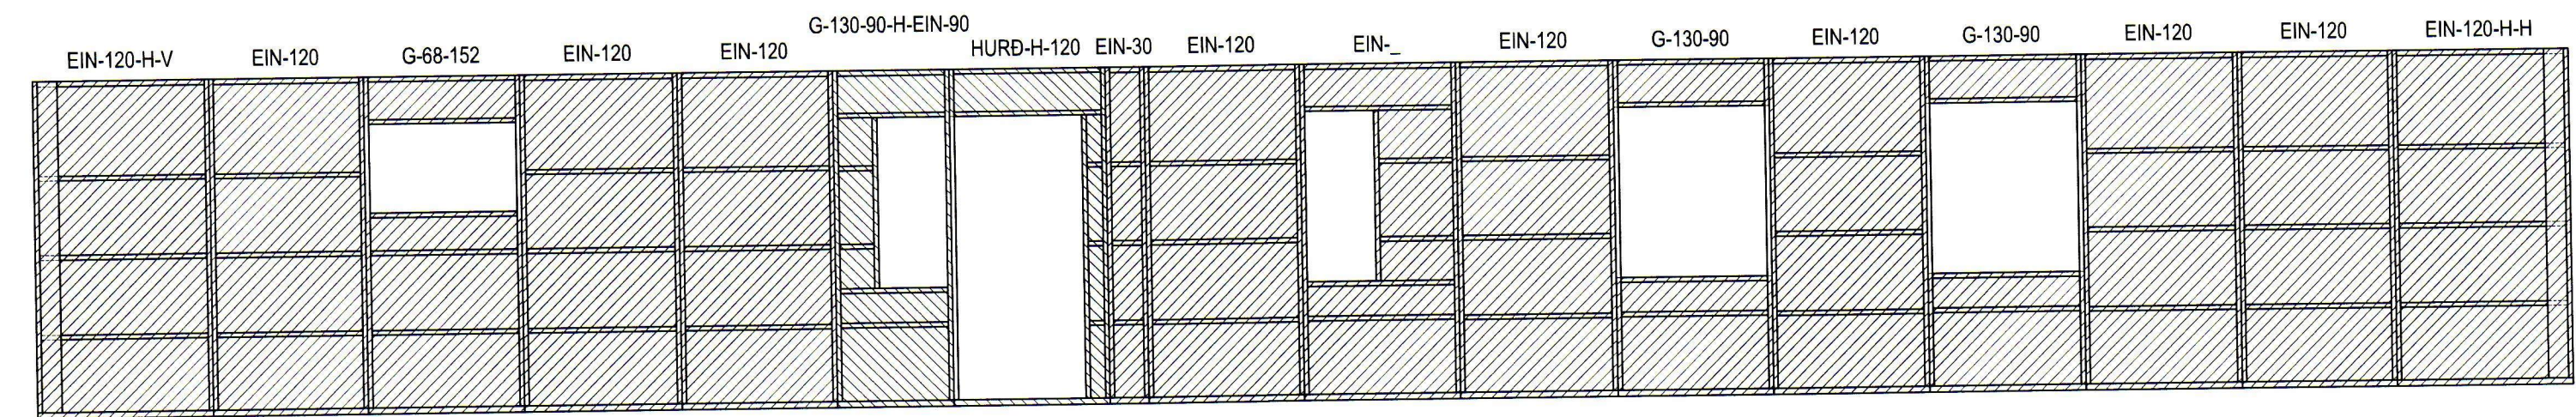

7 VEGGUR 7

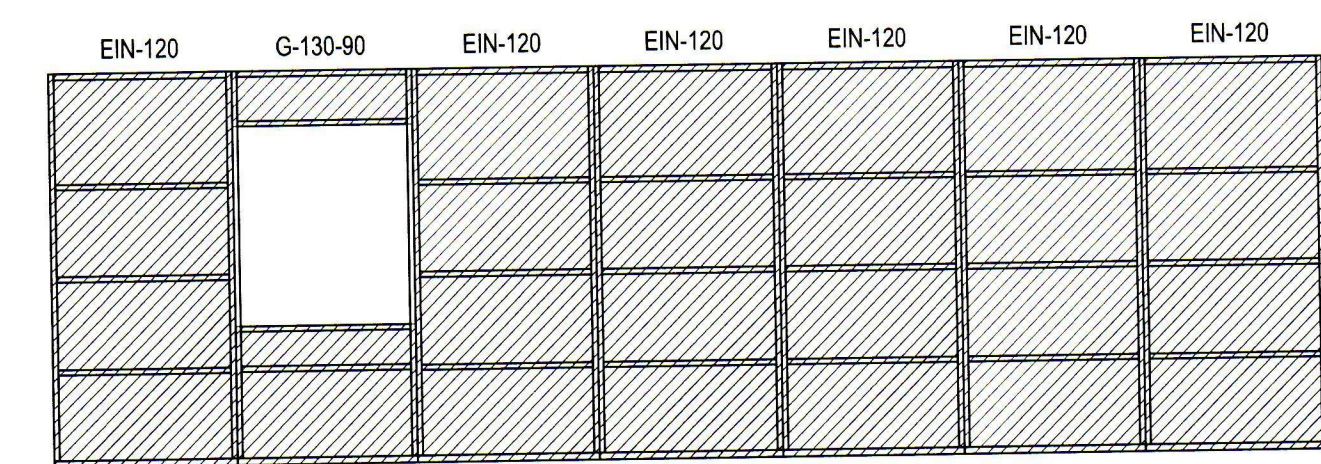

8 VEGGUR 8

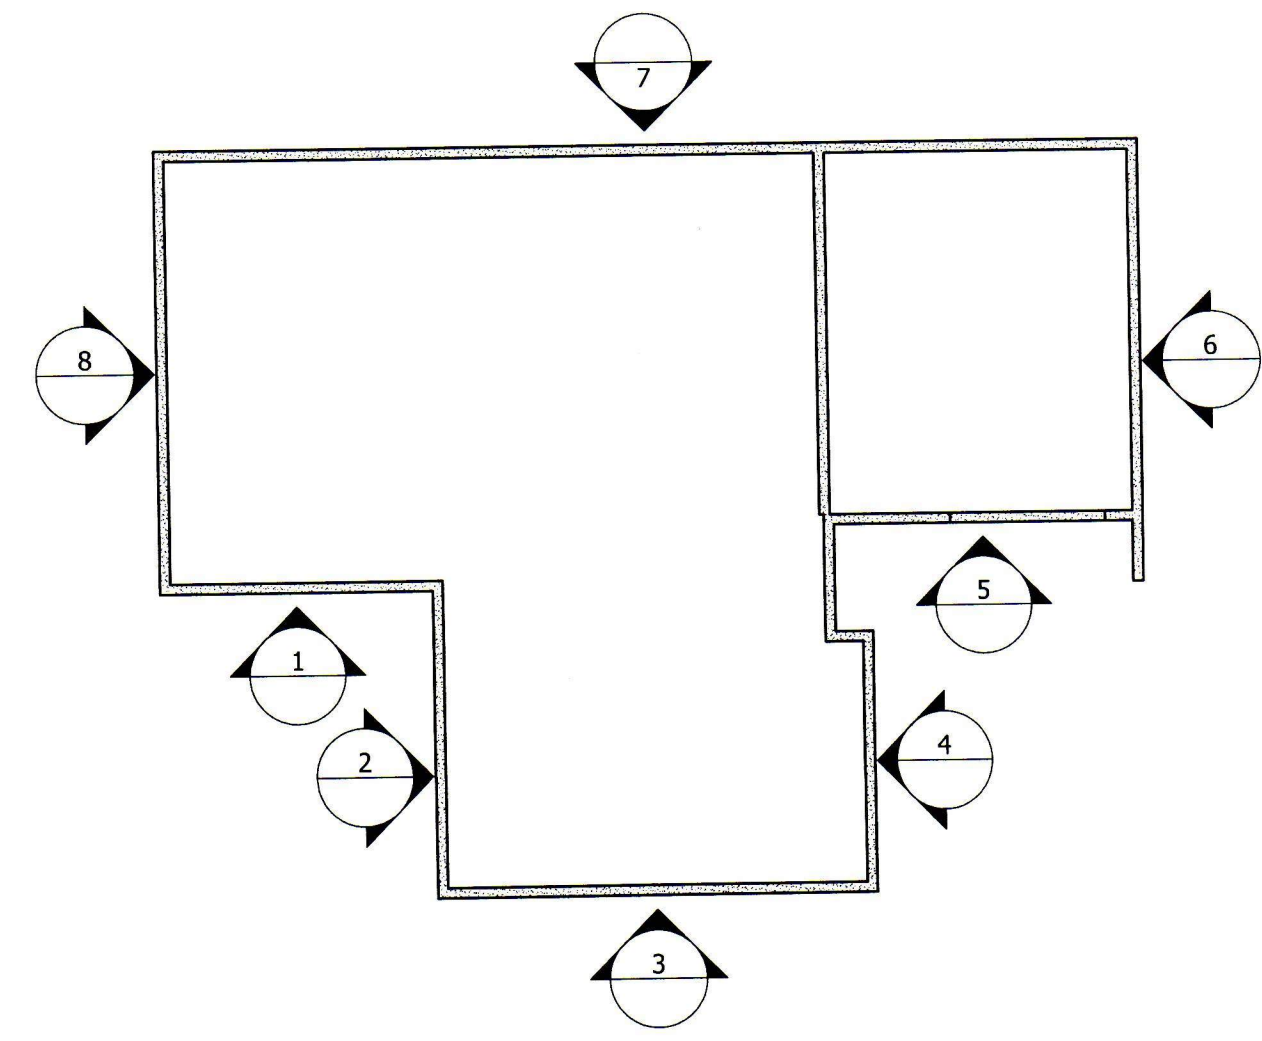

SAMÞYKKT AF BYGGINGARFLUTRÚA  
21. DE.S. 2012  
BYGGINGARFLUTRÚASTYTTUVEFANG

ÚTGÁFUFERLI			
ÚTGÁFA NR.	ÚTGEFID DAGS.	ÚTGEFID AF	SKÝRINGAR
U1	31.10.2012	BÁ	FRUMÚTGÁFA

**SGHUS** AUSTURVEGI 69 800 SELFOSSI  
SÍMI 482 3850 FAX 482 3851  
NETFANG sghus@sghus.is  
VEFFANG www.sghus.is

**BESSAHRÁUN 5 - VESTMANNAEYJAR**

BURÐARVIRKI	MKV: ---			
ÁSYND VEGGJA	MKV: 1:50			
---	MKV: ---			
DAGS:	VERKNR:	HANNAÐ:	TEIKNAD:	TEIKN. NR.:
31.10.2012	12038	BÁ	BÁ	211-U1

SAMÞYKKT: *[Signature]* 050244-4319  
SAMÞYKKT HÖNNUNARSTJÓRA: