
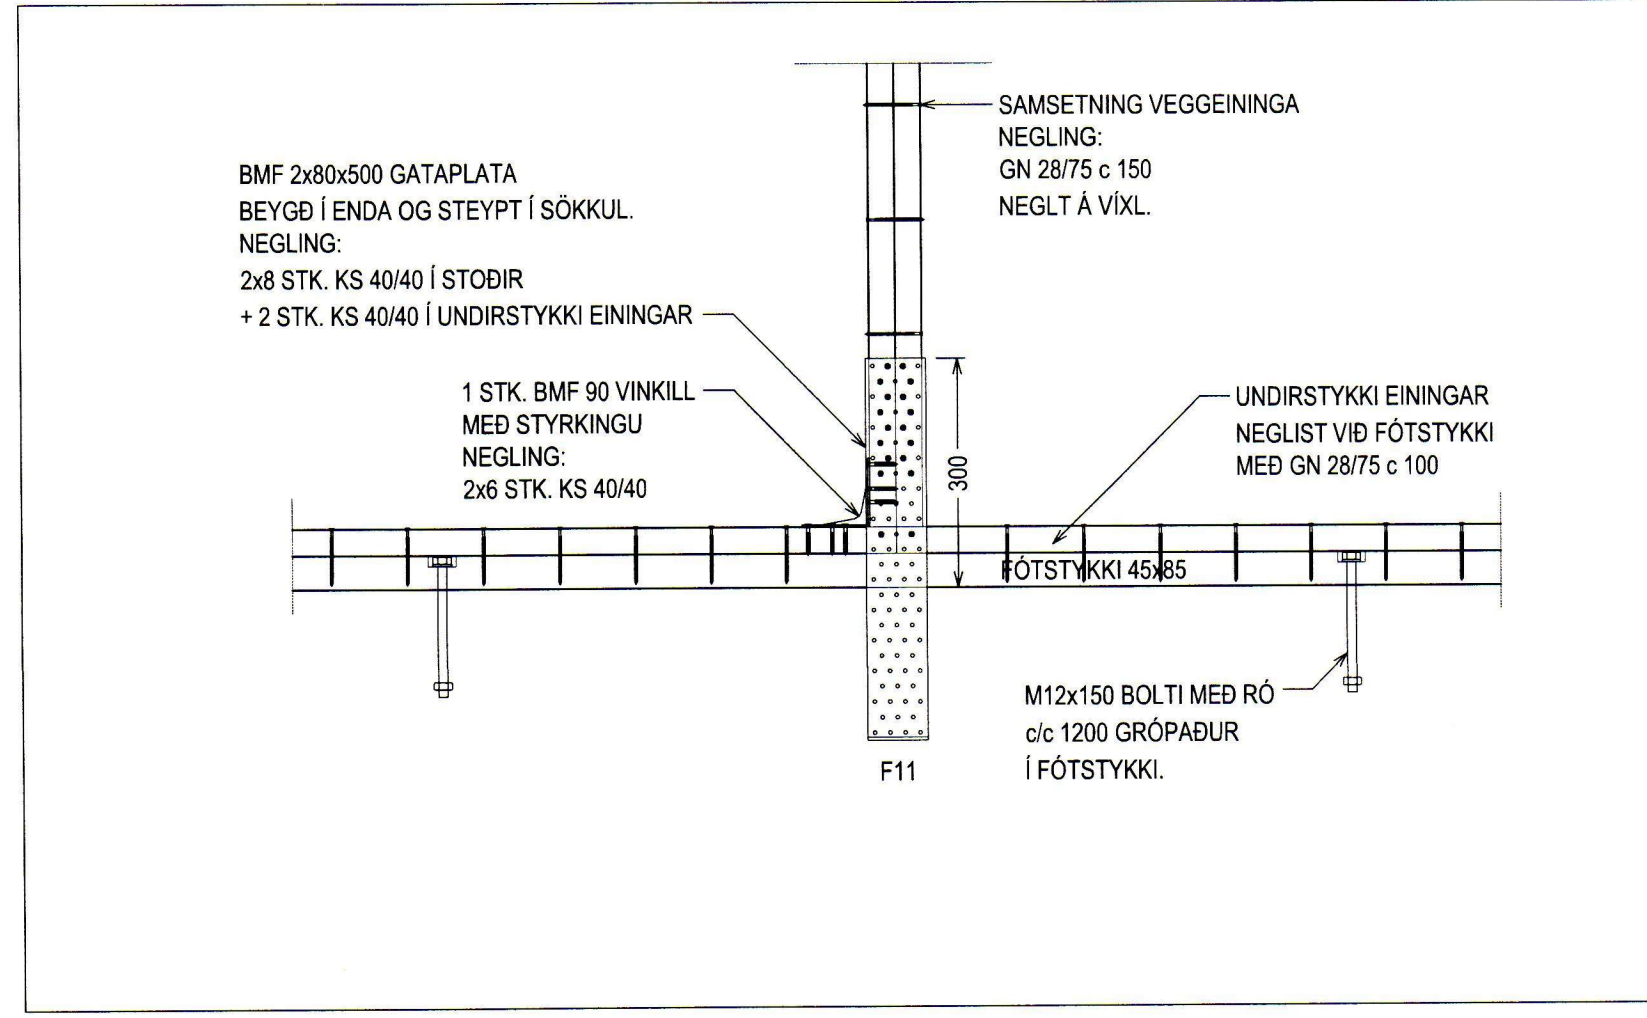
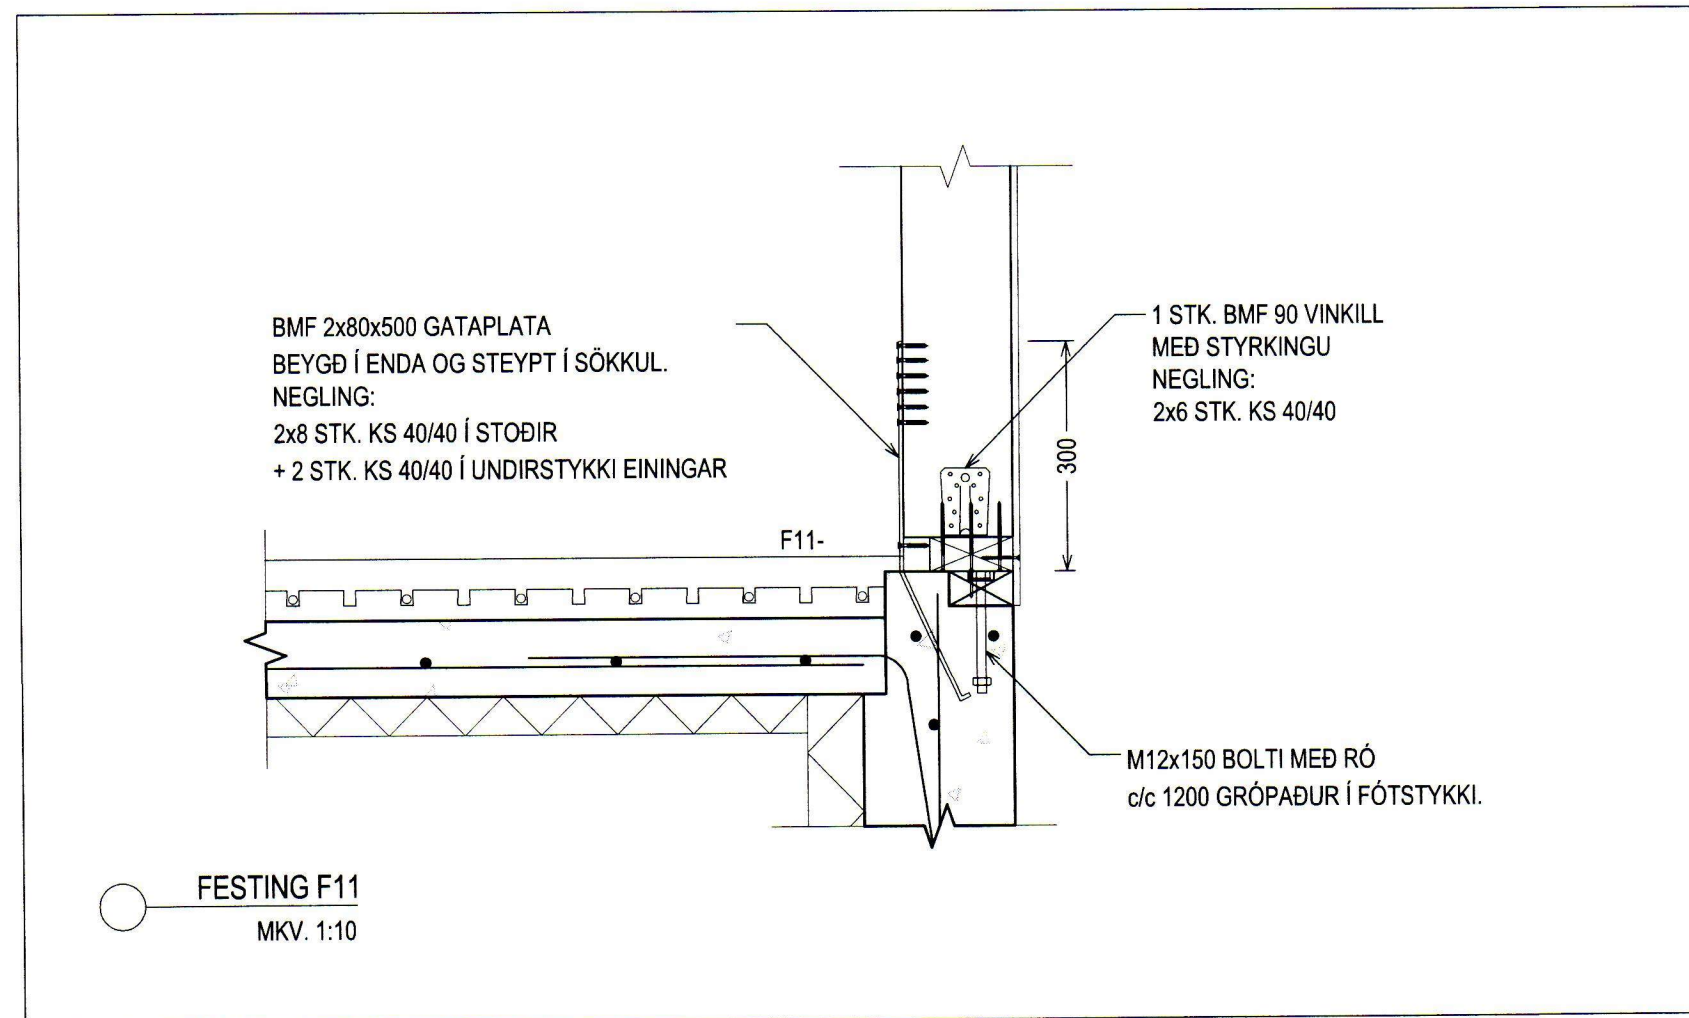
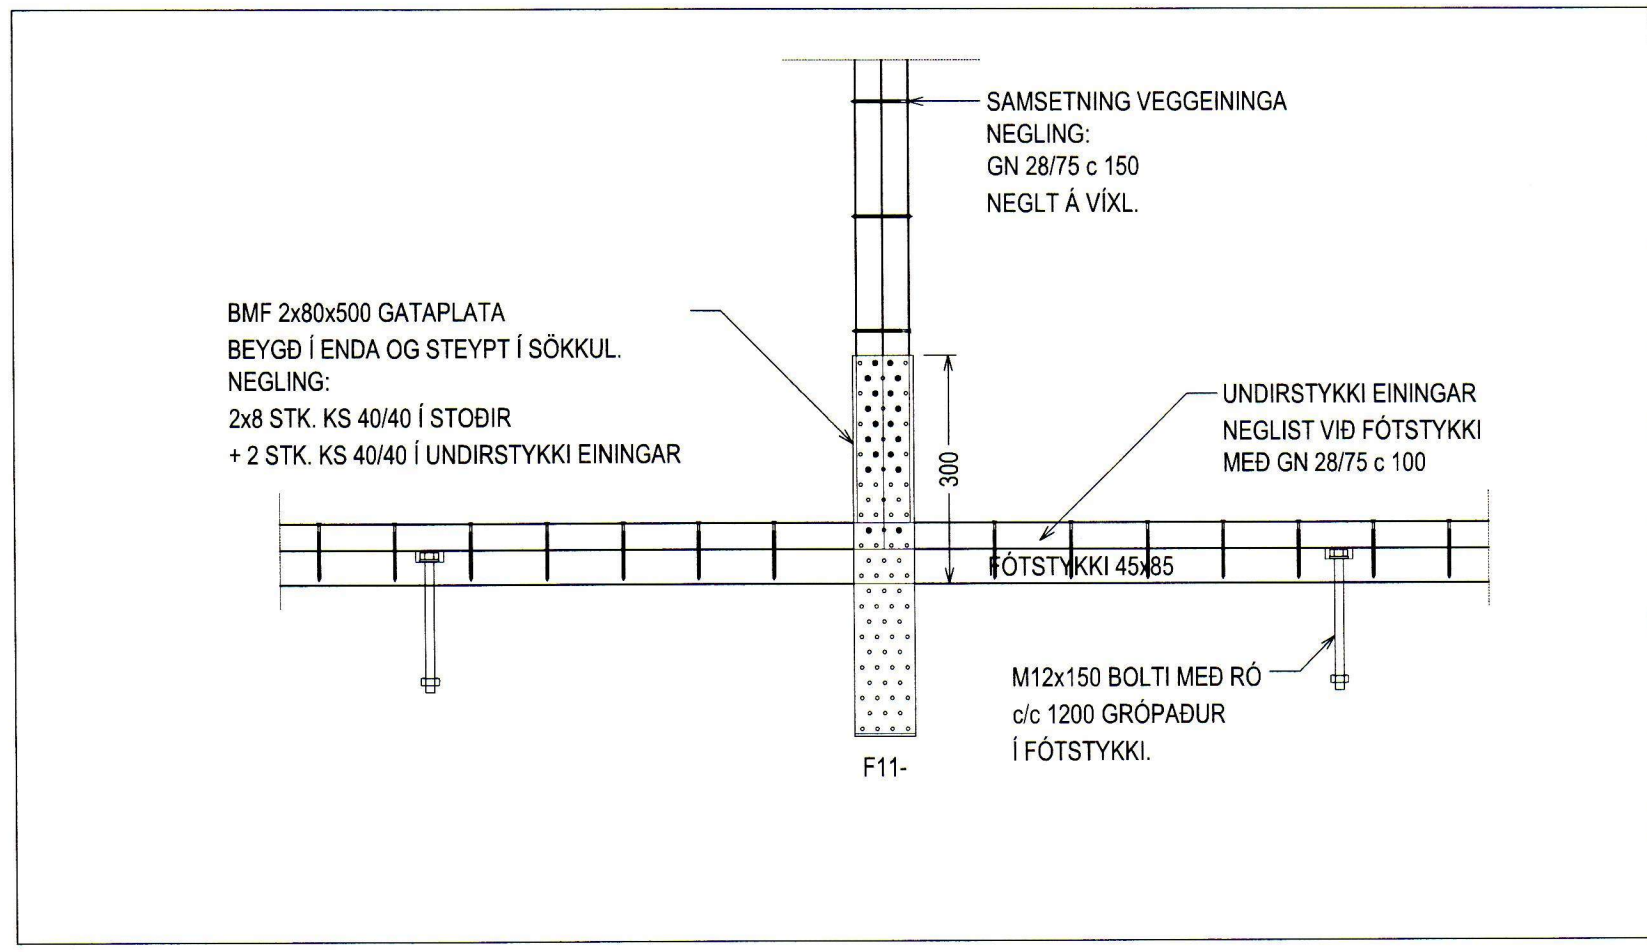
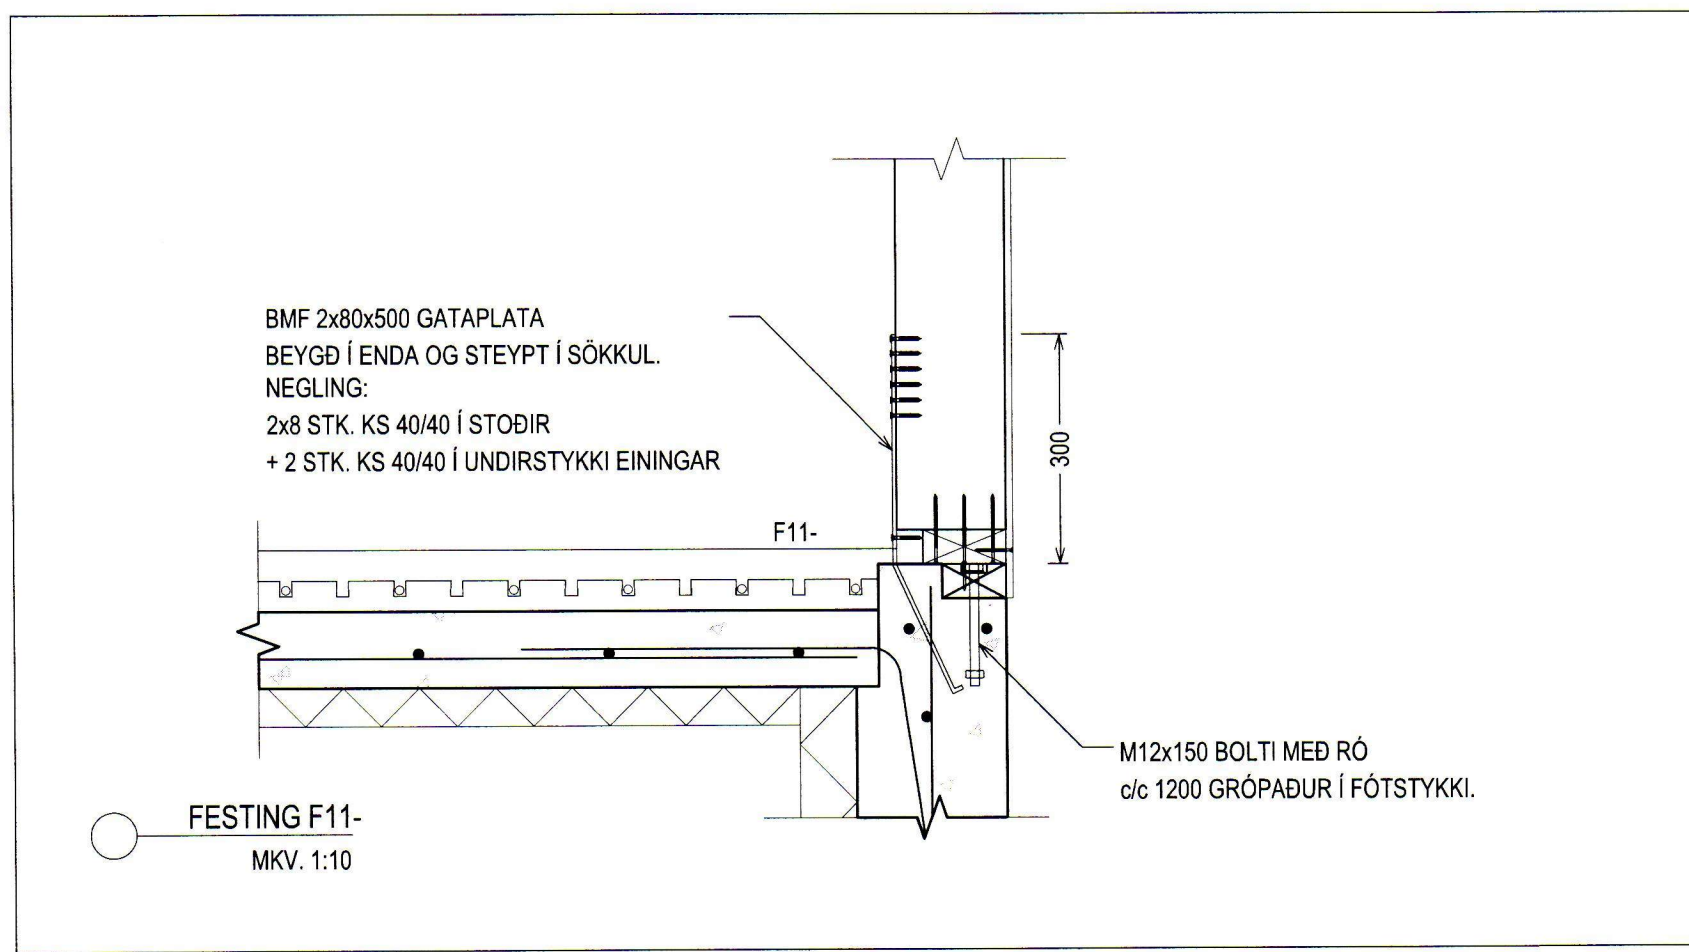
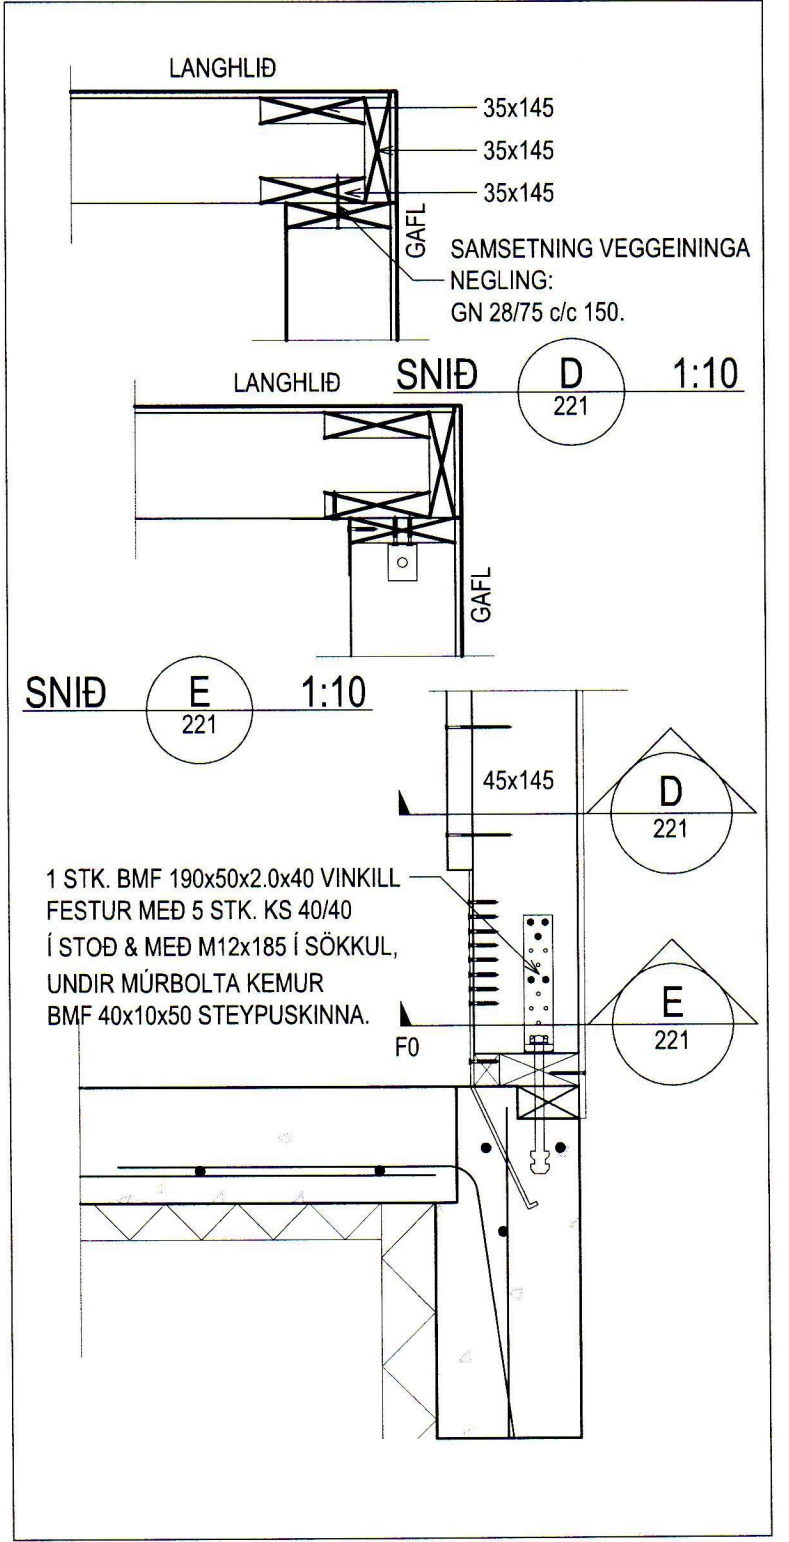
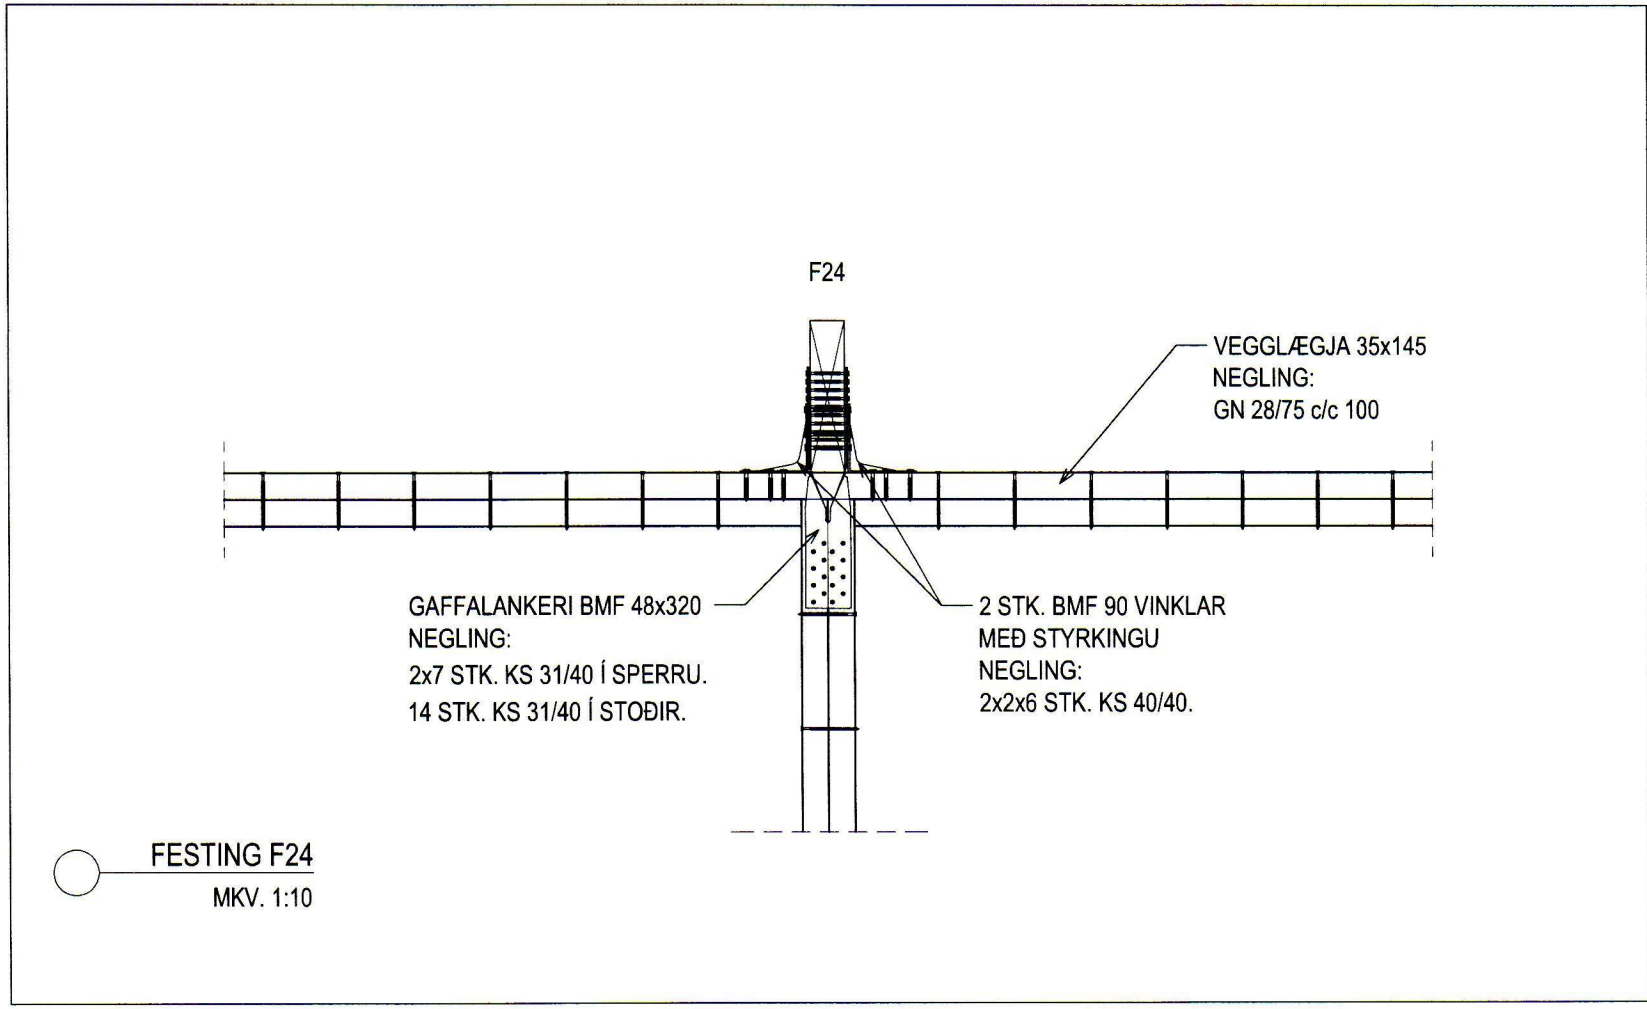


SAMÞYKKT AF BYGGINGARFULLTRÚA
21. DES. 2012
BYGGINGARFULLTRÚA VESTMANNNAEYJUM

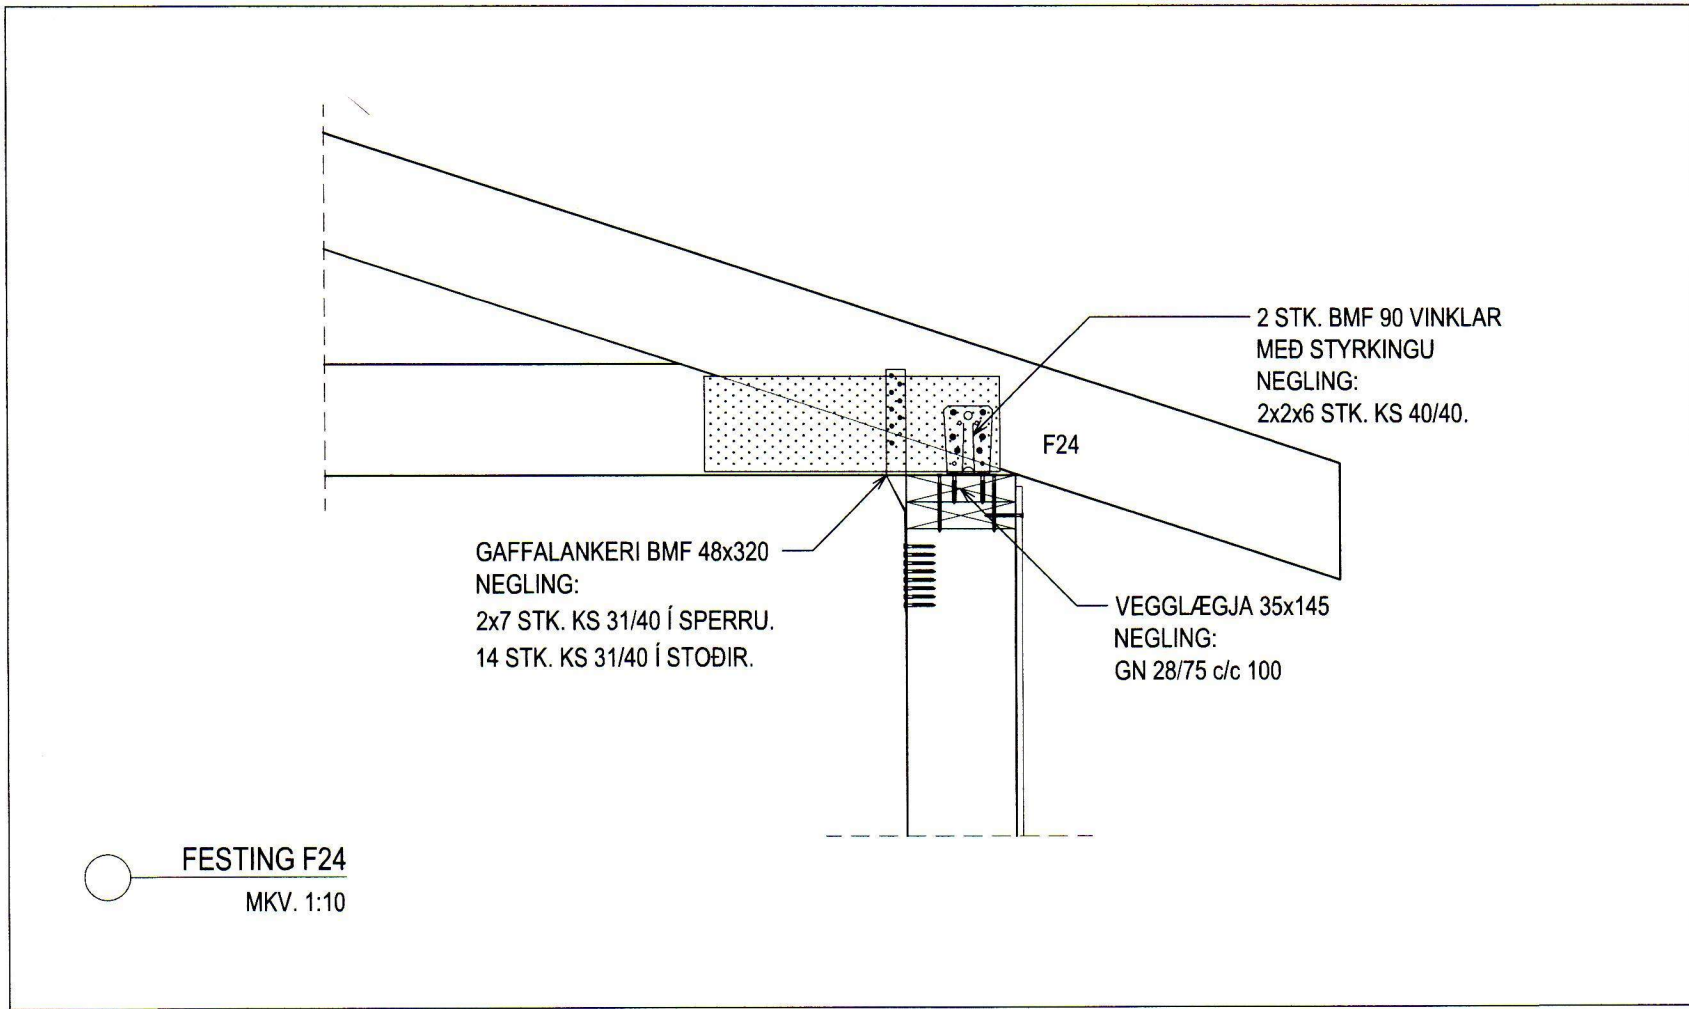

ÚTGÁFUFRILI			
ÚTGÁFA NR.	ÚTGEFID DAGS.	ÚTGEFID AF	SKÝRINGAR
U1	31.10.2012	BÁ	FRUMÚTGÁFA

AUSTURVEGI 69 800 SELFOSSI
SÍMI 482 3850 FAX 482 3851
NETFANG sghus@sghus.is
VEFFANG www.sghus.is

SGHUS

BESSAHRÁUN 5 - VESTMANNNAEYJAR

BURÐARVIRKI MKV: ---
FESTINGAR MKV: 1:10
--- MKV: ---

DAGS:	VERKNR:	HANNAÐ:	TEIKNAD:	TEIKN. NR:
31.10.2012	12038	BÁ	BÁ	221-U1

SAMÞYKKT: *[Signature]* 050244-4319
SAMÞYKKT HÖNNUNARSTJÓRA: