

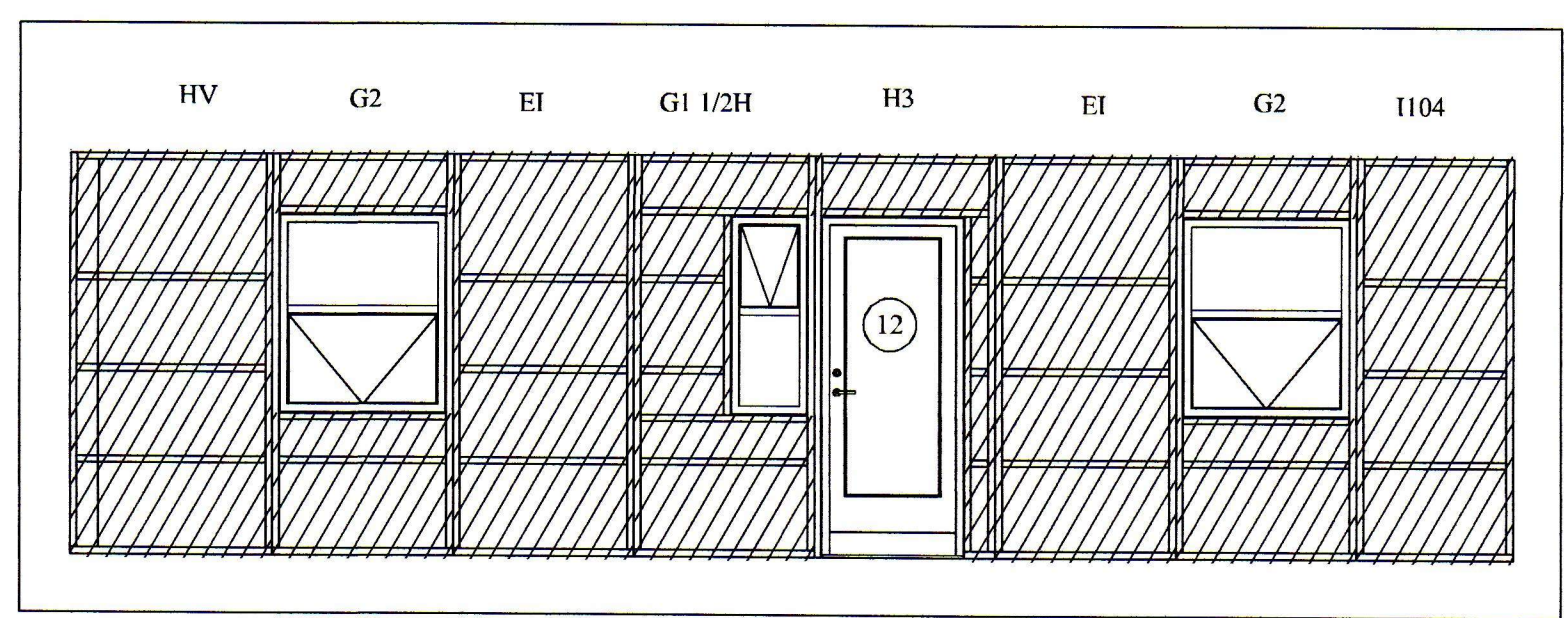
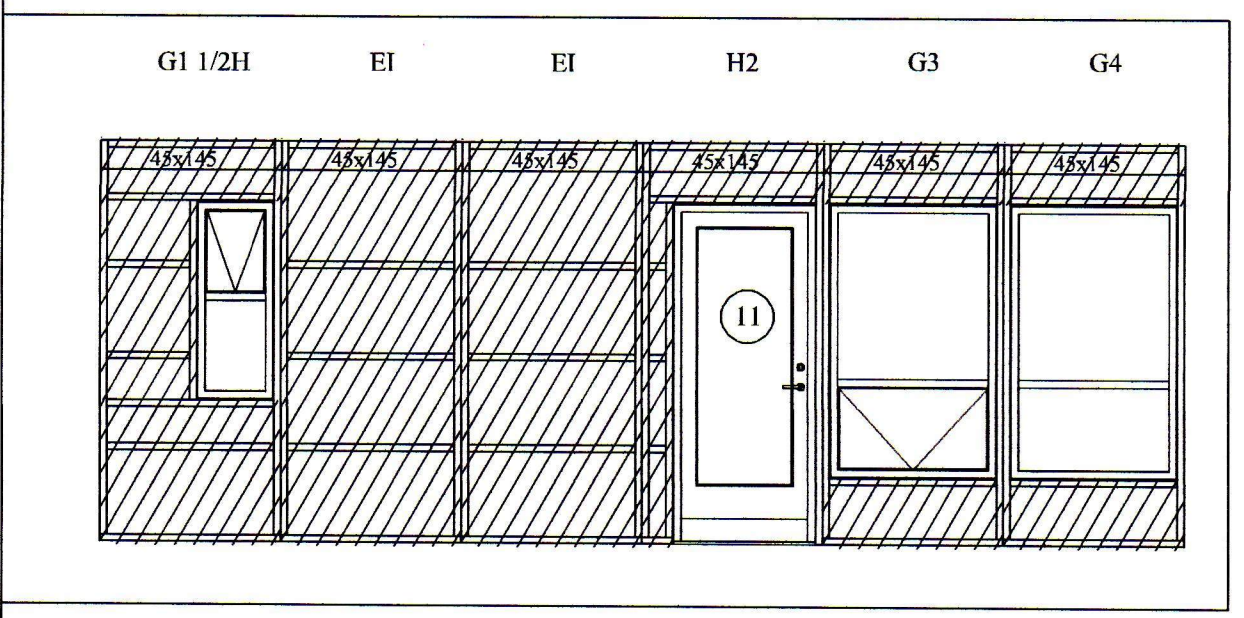
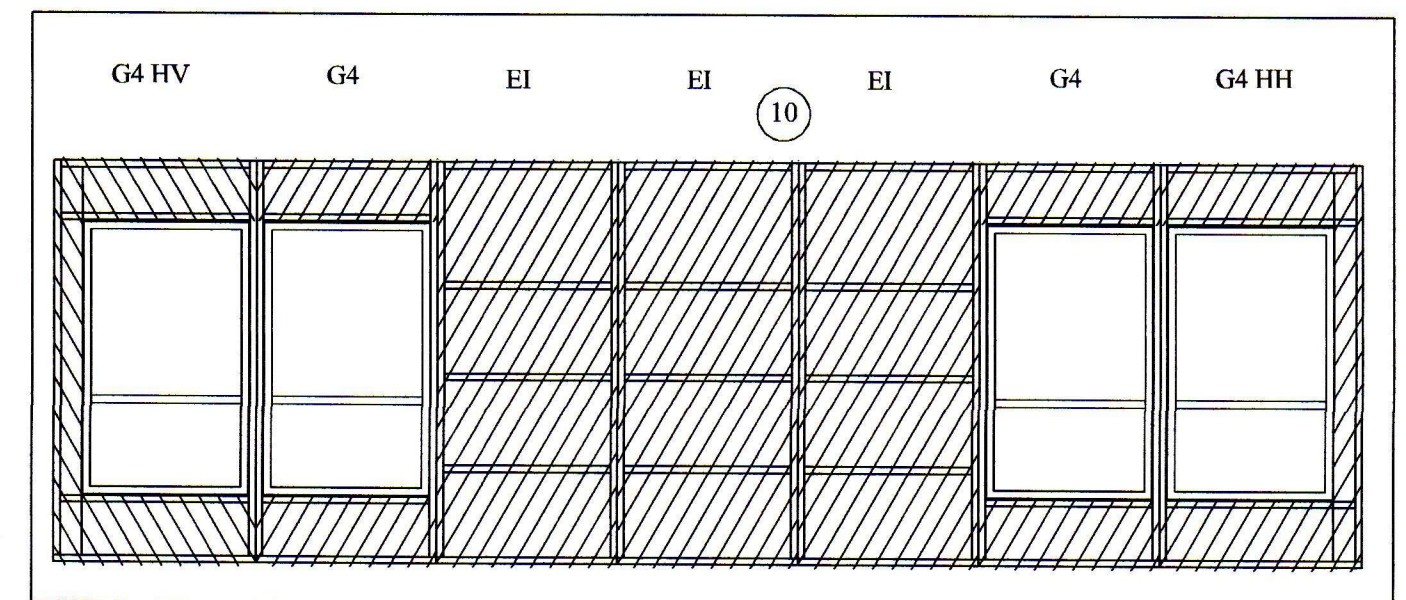
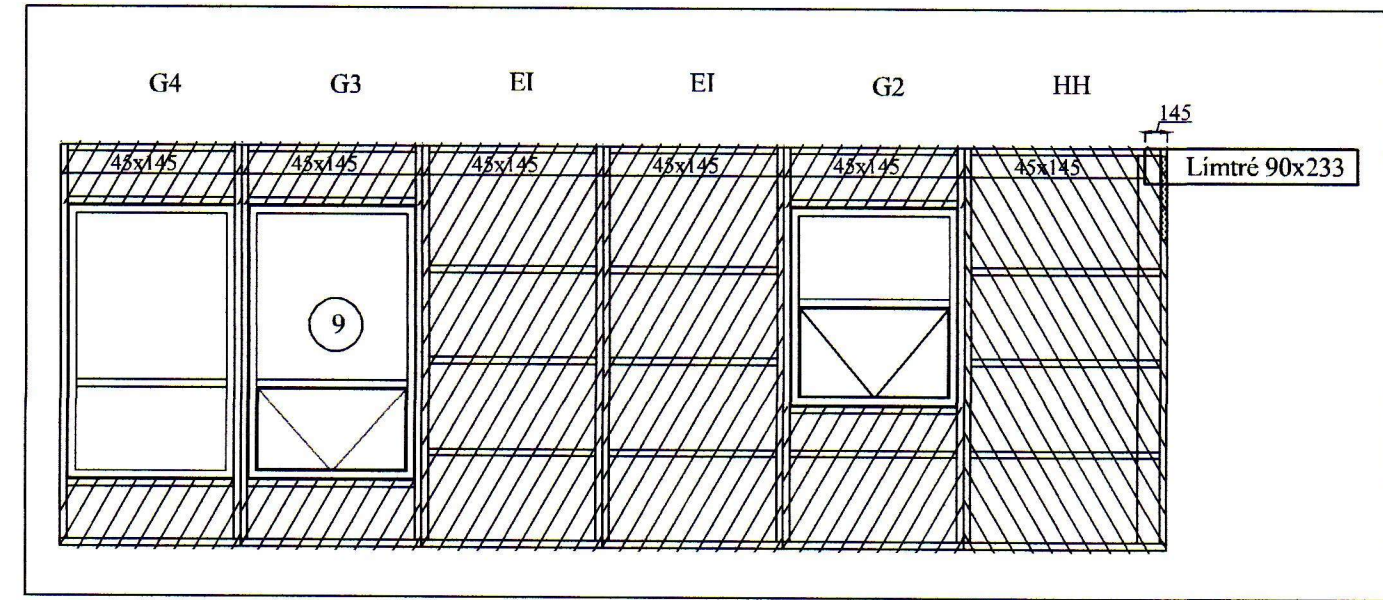
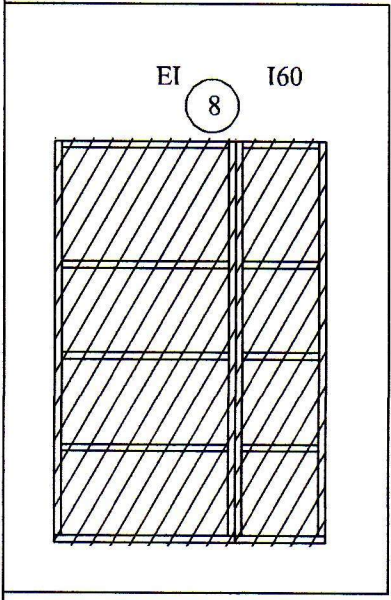
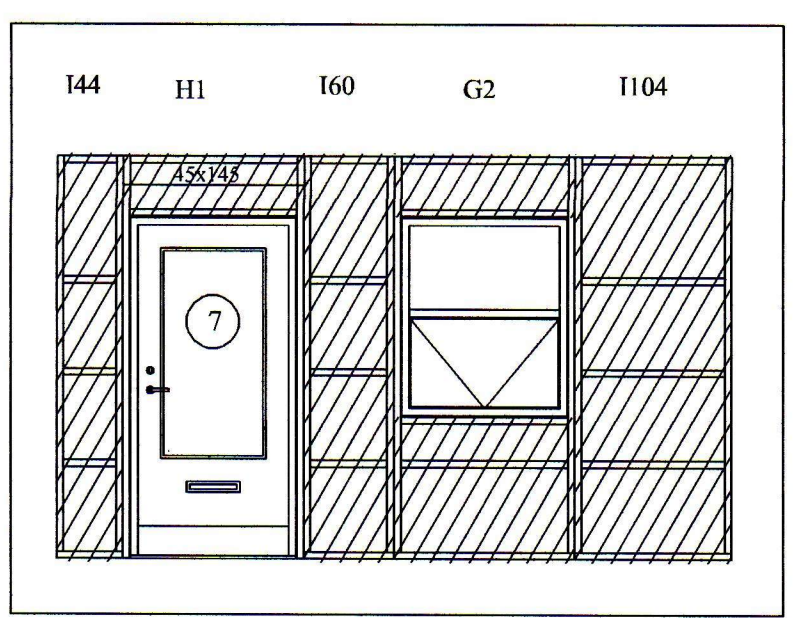
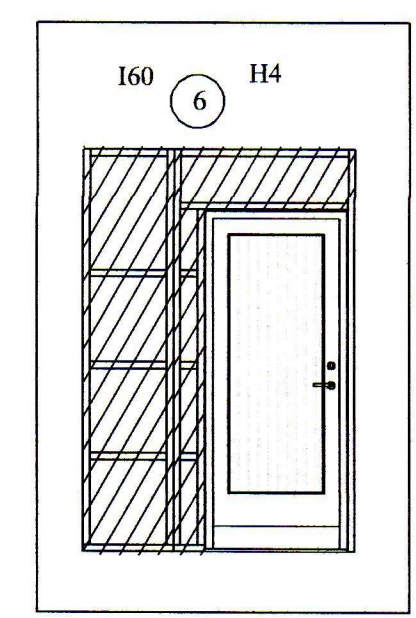


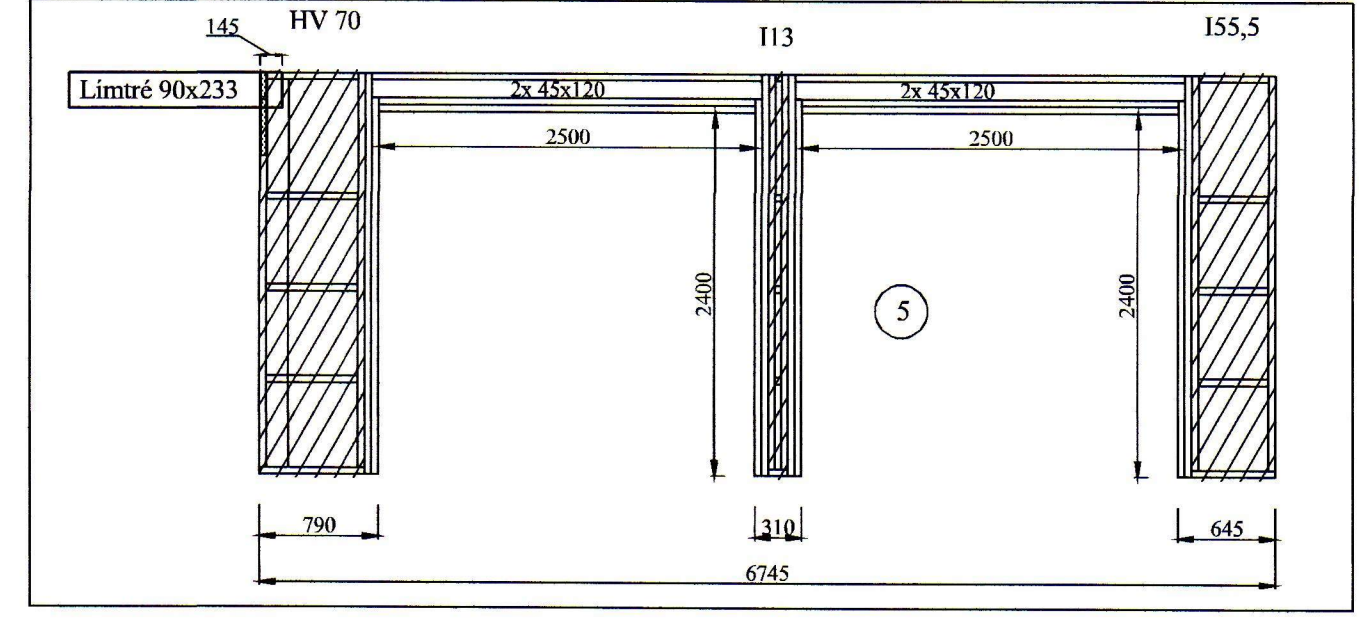

SAMÞYKKT AF BYGGINGARFULLTRÚA  
 15. SEP. 2018  
 BYGGINGARFULLTRÚINN Í VESTMANNAEYJUM

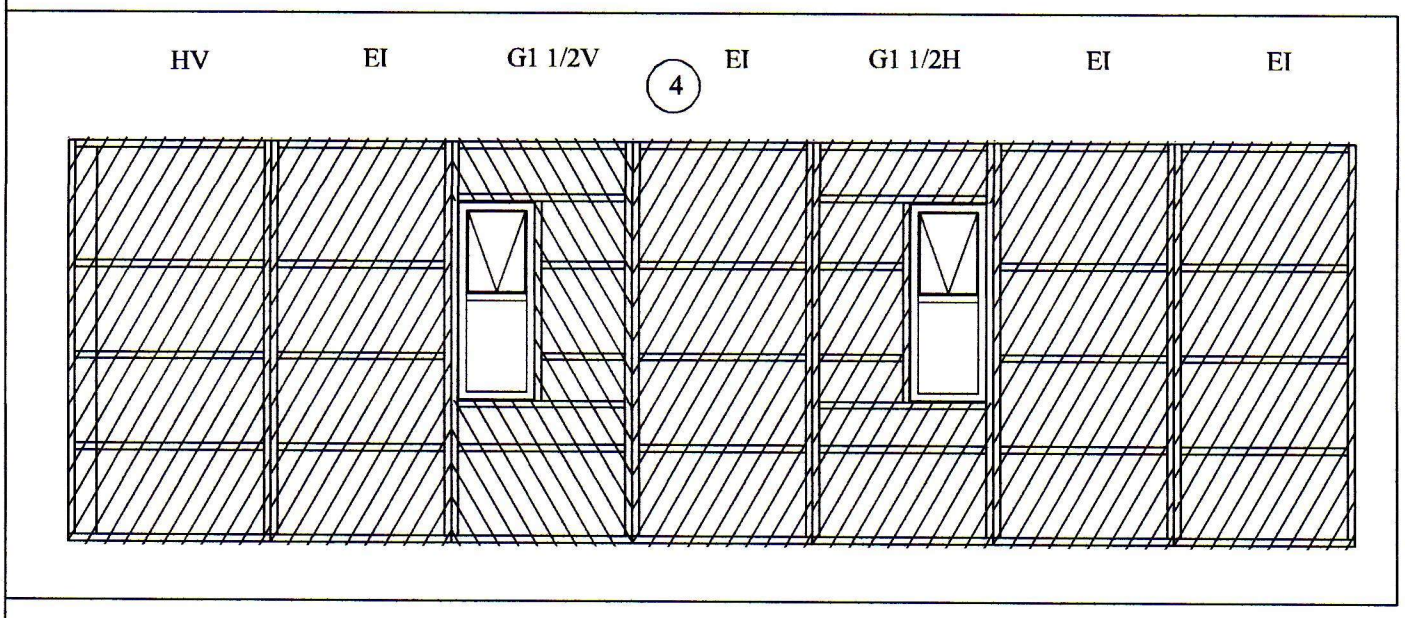

Útveggir séðir utanfrá  
 MKV. 1:50

| BR | DAGS | BREYTING |
|----|------|----------|
|    |      |          |
|    |      |          |

 HJARDARHOLTI 11  
 800 SELFOSSI  
 Sími: 783 4180  
 Netfang: hjartagardars@gmail.com  
 EYRAVEGI 65  
 800 SELFOSSI  
 Sími: 578 3344  
 Netfang: sghus@sghus.is  
 Veffang: www.sghus.is

EFFORT TEIKNISTOFA 026.18 28.06.18

**Bessahraun 7, Vestmannaeyjar**

Burðarvirki: Kvarði 1:50  
 Útveggja séðir utanfrá.

| HANNAÐ: | TEIKNAD | DAGSETNIG  | VERKNÚMÉR |
|---------|---------|------------|-----------|
| KG      | KG      | 18.07.2018 | 2018-15   |

SKRÁARNAFN: Bessahraun 7 Burðarvirki.dwg  
 SAMÞYKKT: 130557649  
 TEIKNING NÚMÉR: 214