
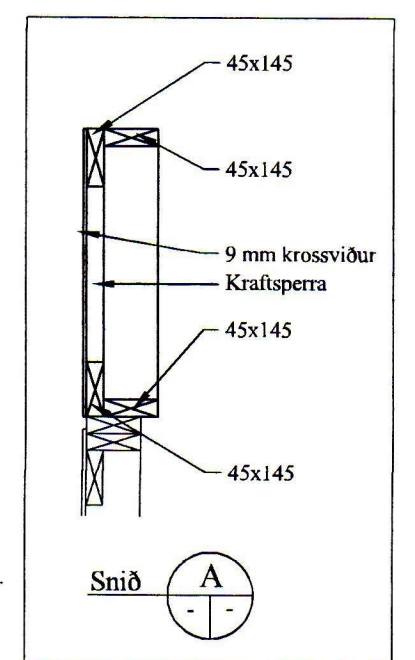
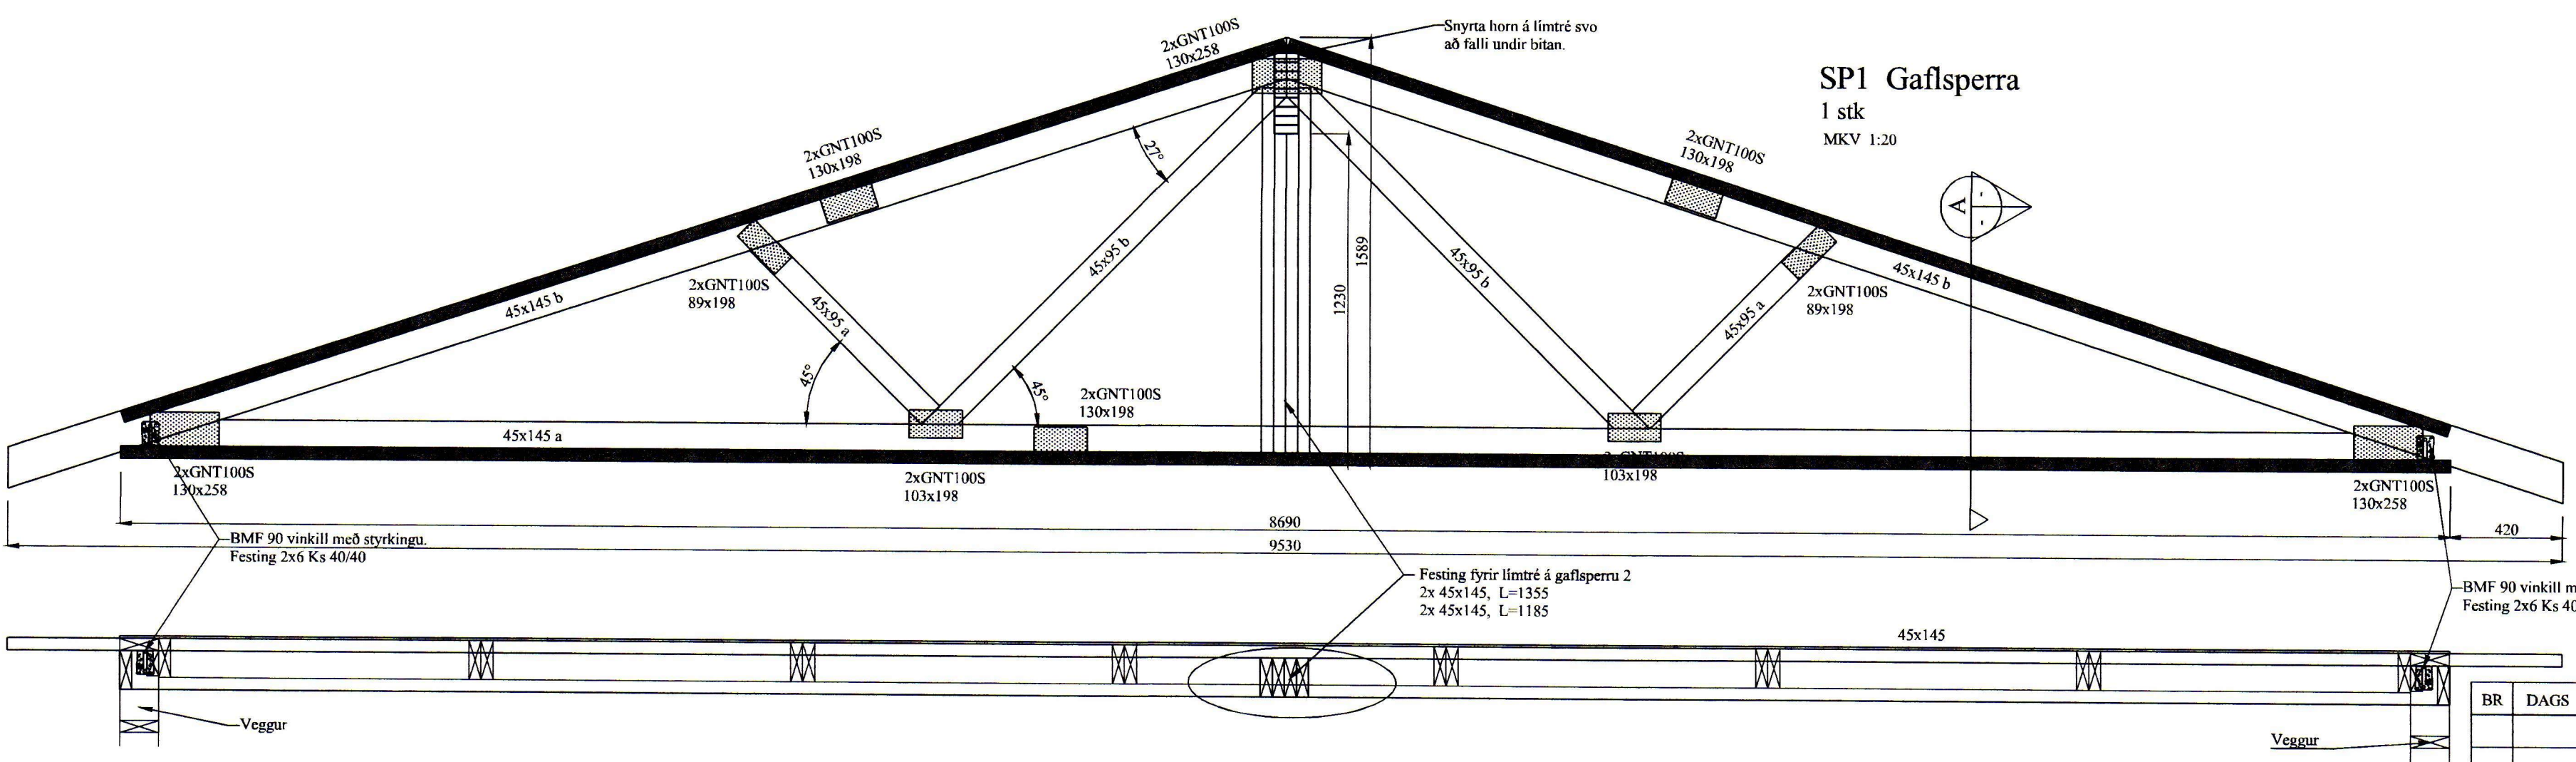


SAMÞYKKT AF BYGGINGARFULLTRÚA
 15. SEP. 2018
 BYGGINGARFULLTRÚINN Í VESTMANNAEYJUM

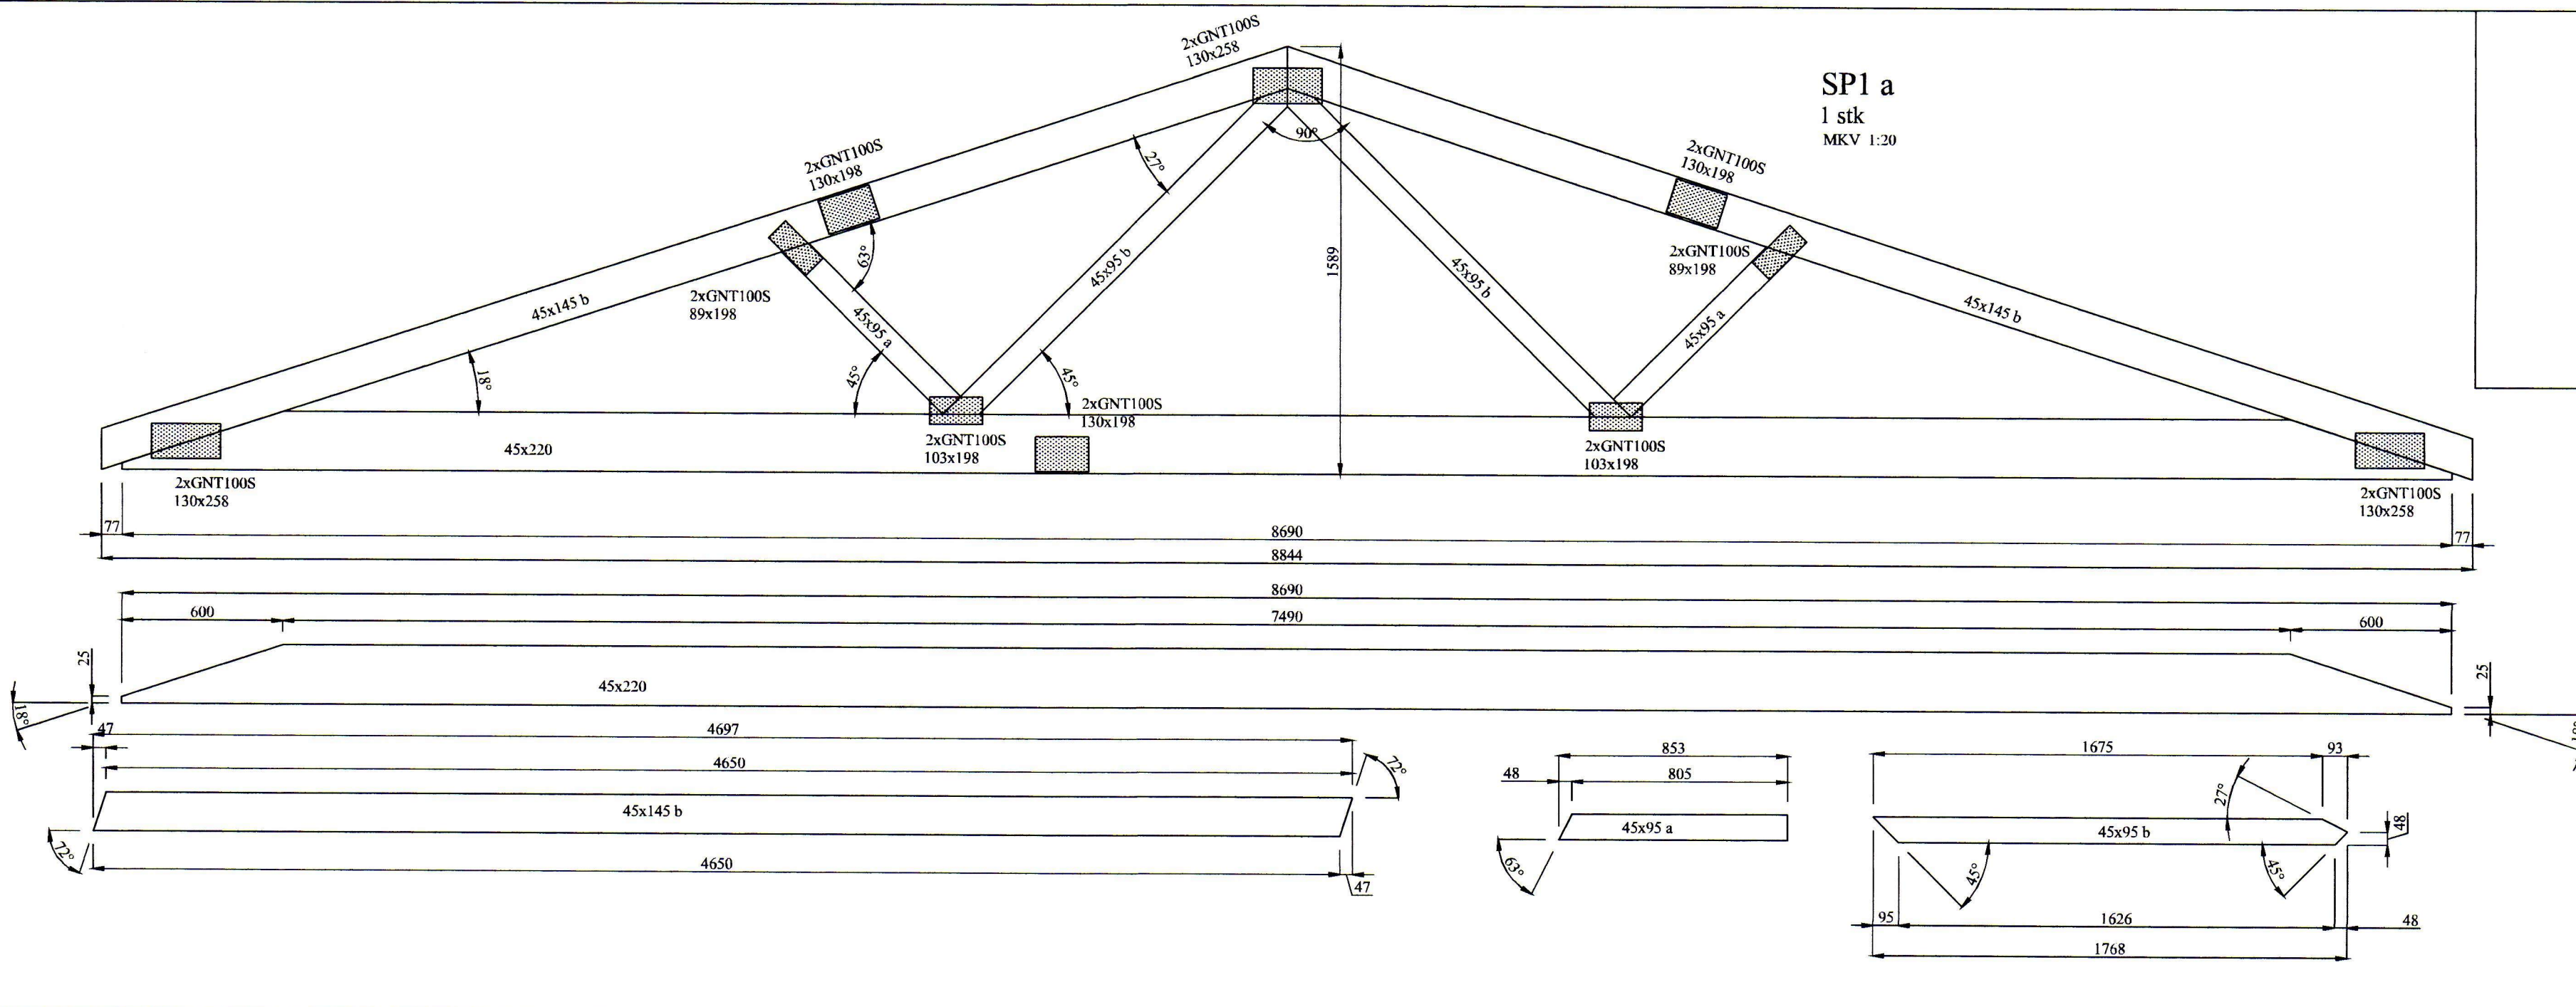

Hliðarmynd sperra
 MKV. 1:20

BR	DAGS	BREYTING

HJARDARHOLTÍ 11
 800 SELFOSSÍ
 Sími: 783 4180
 Netfang: kjartangardar@gmail.com

SGHÚS
 EYRAVEGI 65
 800 SELFOSSÍ
 Sími: 578 3344
 Netfang: sghus@sghus.is
 Veffang: www.sghus.is

EFFORT TEIKNISTOFA 026.18 28.06.18
Bessahraun 7, Vestmannaeyjar
 Burðarvirki:
 Hliðarmynd sperra

HANNAÐ:	TEIKNAD	DAGSETNIG	VERKNÚMER
KG	KG	18.07.2018	2018-15
SKRÁARNAFN	SAMÞYKKT	130555-7649	TEIKNING NÚMER:
Bessahraun 7 Burðarvirki.dwg	<i>[Signature]</i>		217