


SAMÞYKKT AF BYGGINGARFULTRÚA  
15. SEP. 2018  
BYGGINGARFULTRÚINN Í VESTMANNAEYJUM

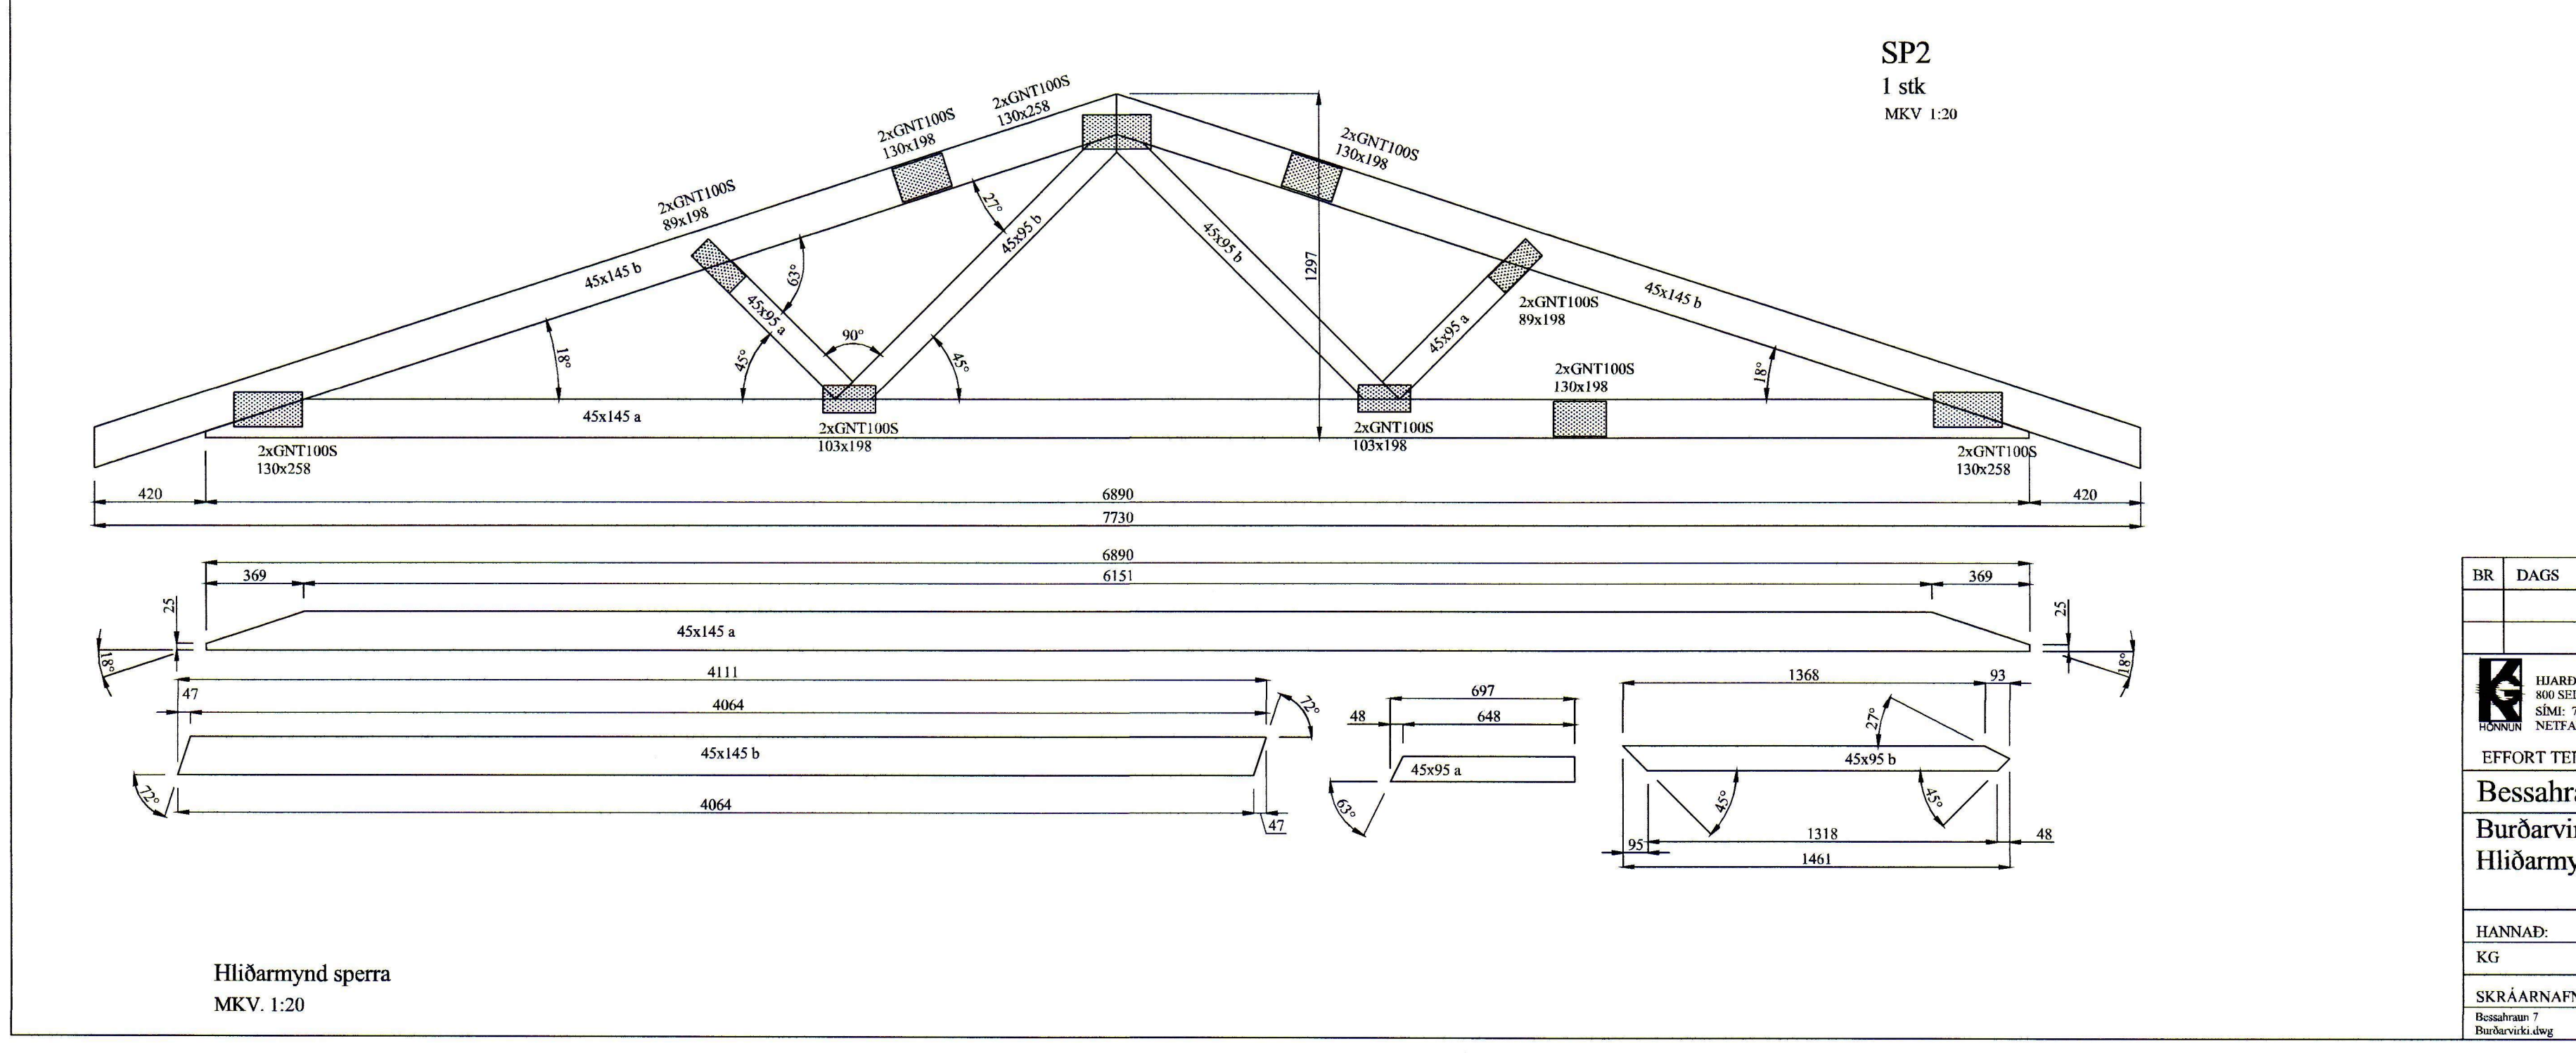

Hliðarmynd sperra  
MKV. 1:20

BR	DAGS	BREYTING

	HJARDARHOLTÍ 11 800 SELFOSSÍ Sími: 783 4180 Netfang: hjardarholti@gmail.com	EYRAVEGI 65 800 SELFOSSÍ Sími: 578 3344 Netfang: sghus@sghus.is Veffang: www.sghus.is
	EFFORT TEIKNISTOFA 026.18 28.06.18	
<b>Bessahraun 7, Vestmannaeyjar</b>		
Búðarvirki: Hliðarmynd sperra		Kvarði 1:20
HANNAÐ: KG	TEIKNAD: KG	DAGSETNIG: 18.07.2018
SKRÁARNAFN: Bessahraun 7 Búðarvirki.dwg	SAMÞYKKT:	VERKNÚMÉR: 2018-15
SKRÁARNAFN: Bessahraun 7 Búðarvirki.dwg		TEIKNING NÚMÉR: 218