
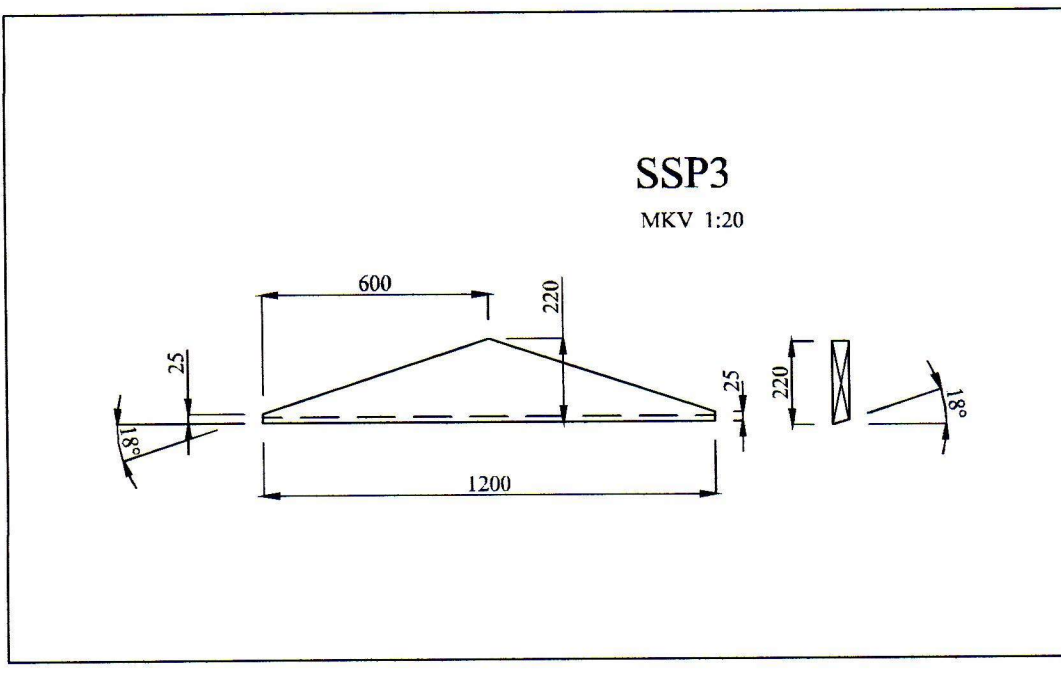
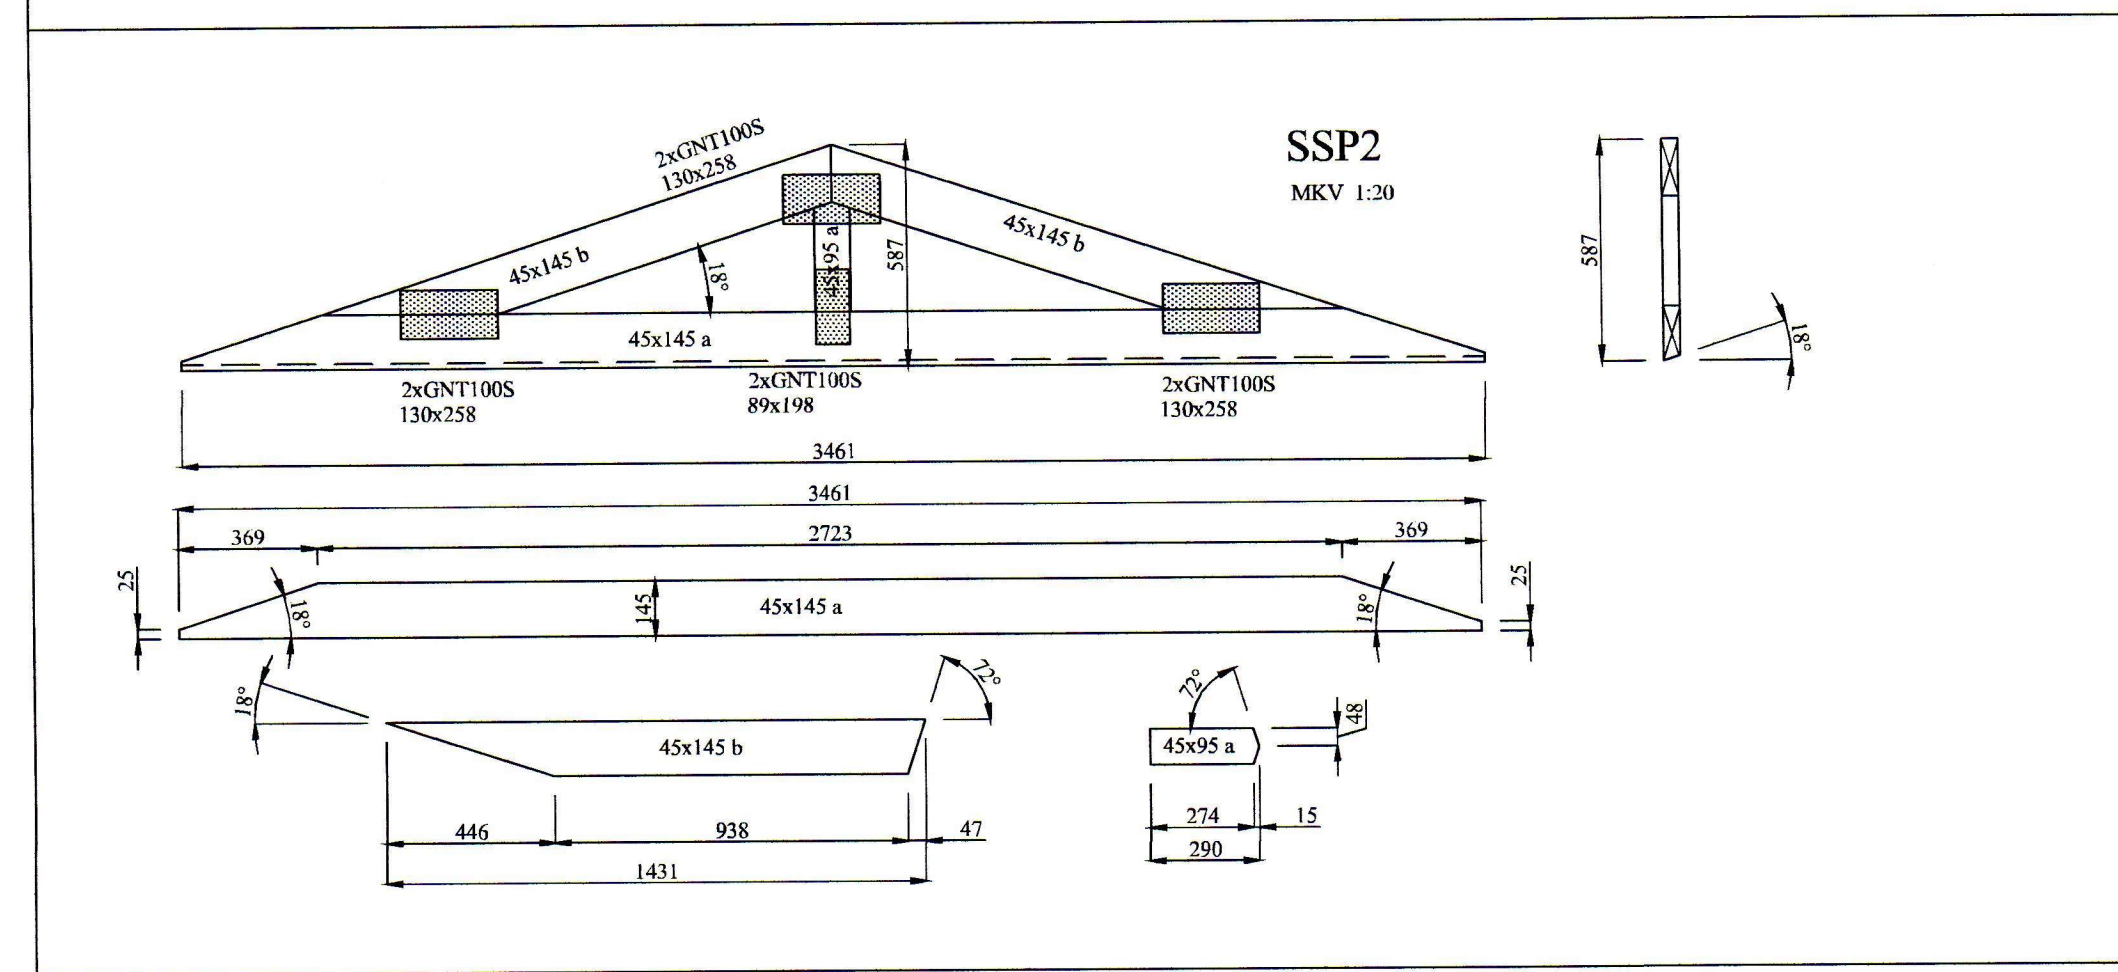
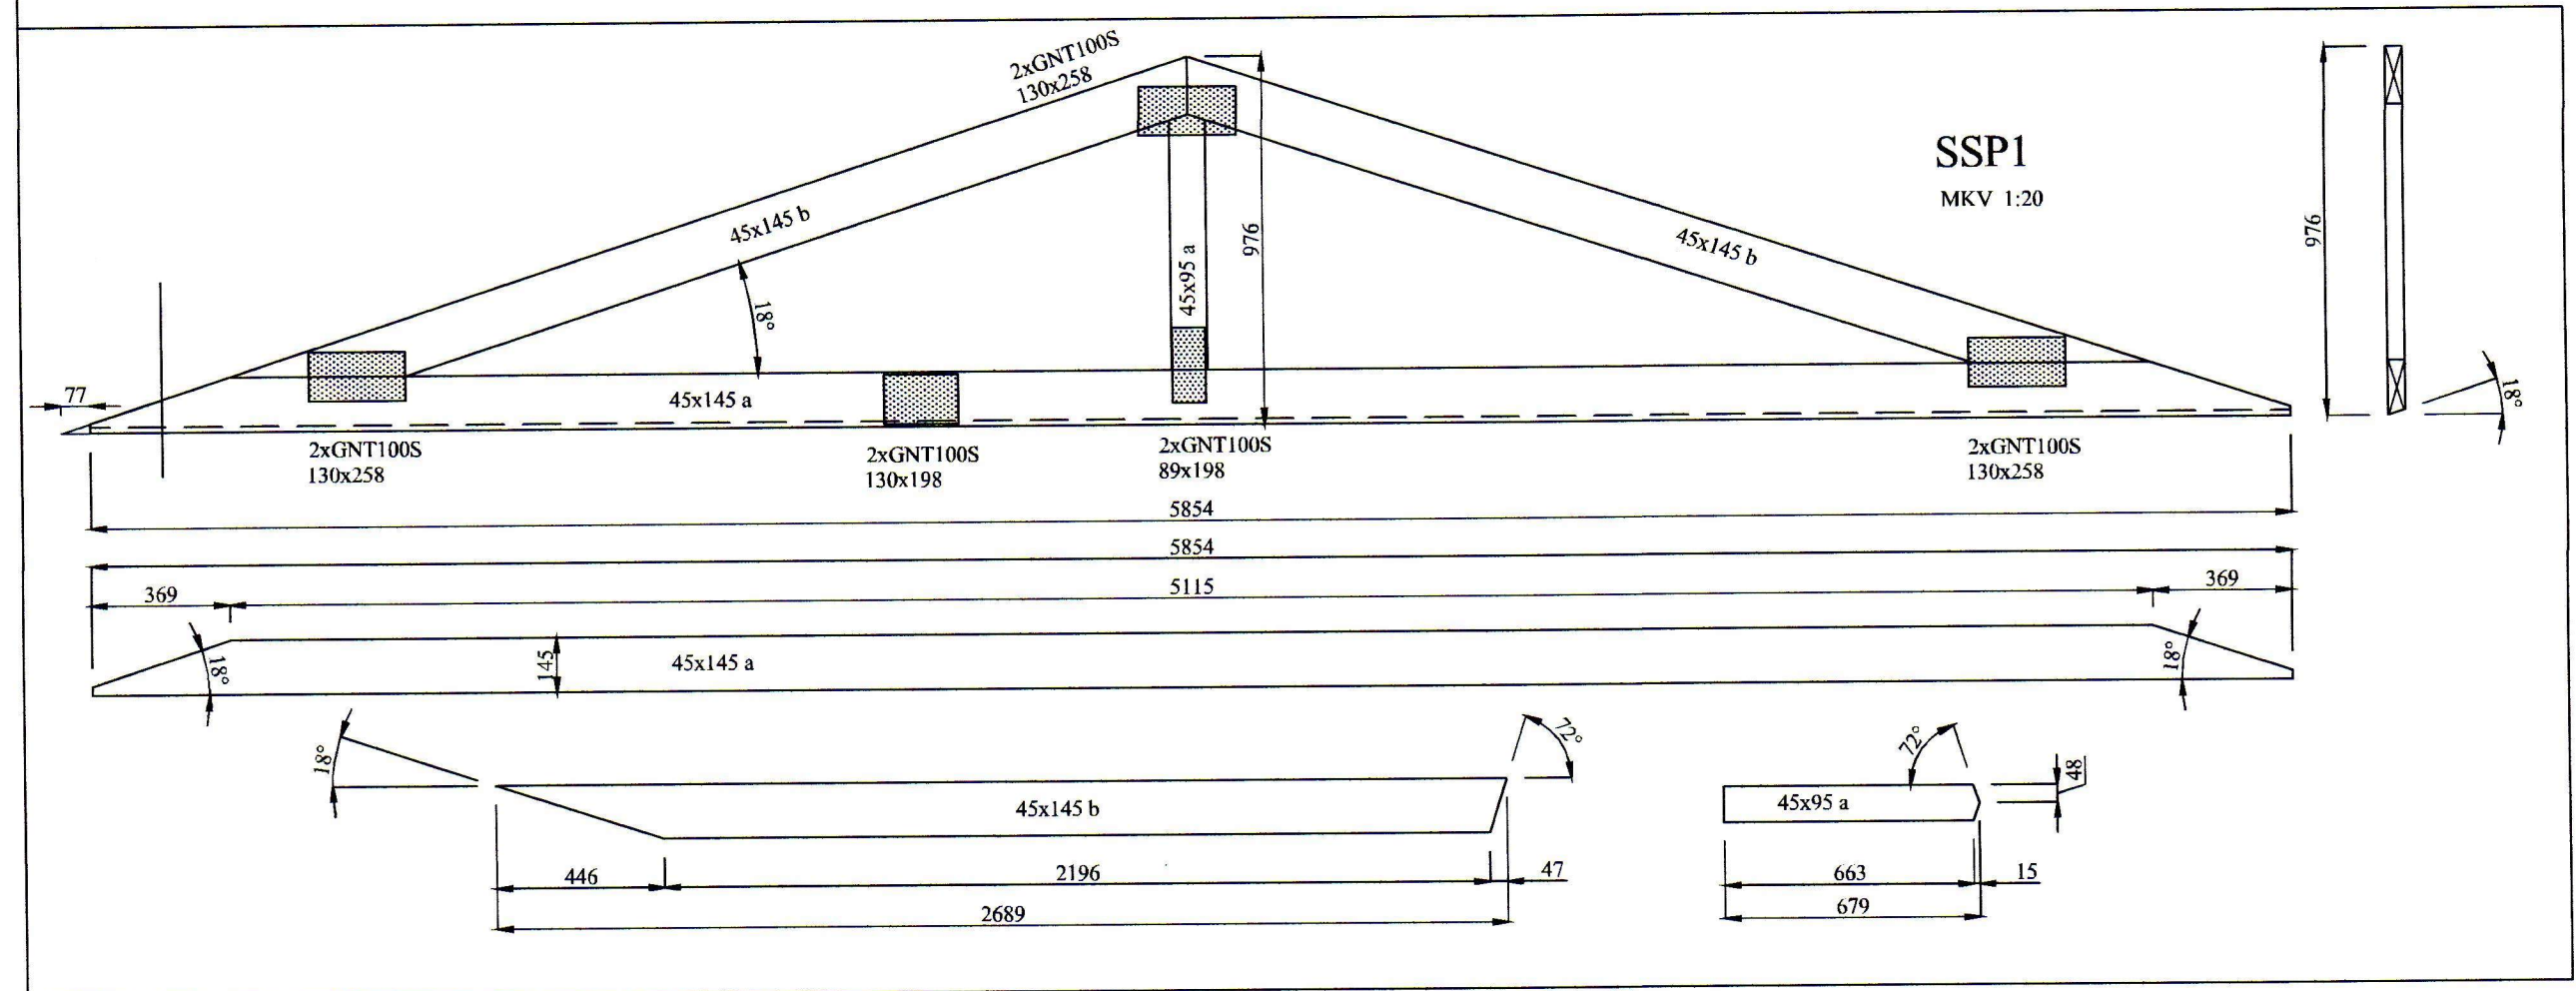


SAMPYKKT AF BYGGINGARFULTRÚA  
15. SEP. 2018  
BYGGINGARFULTRÚINN Í VESTMANNAEYJUM

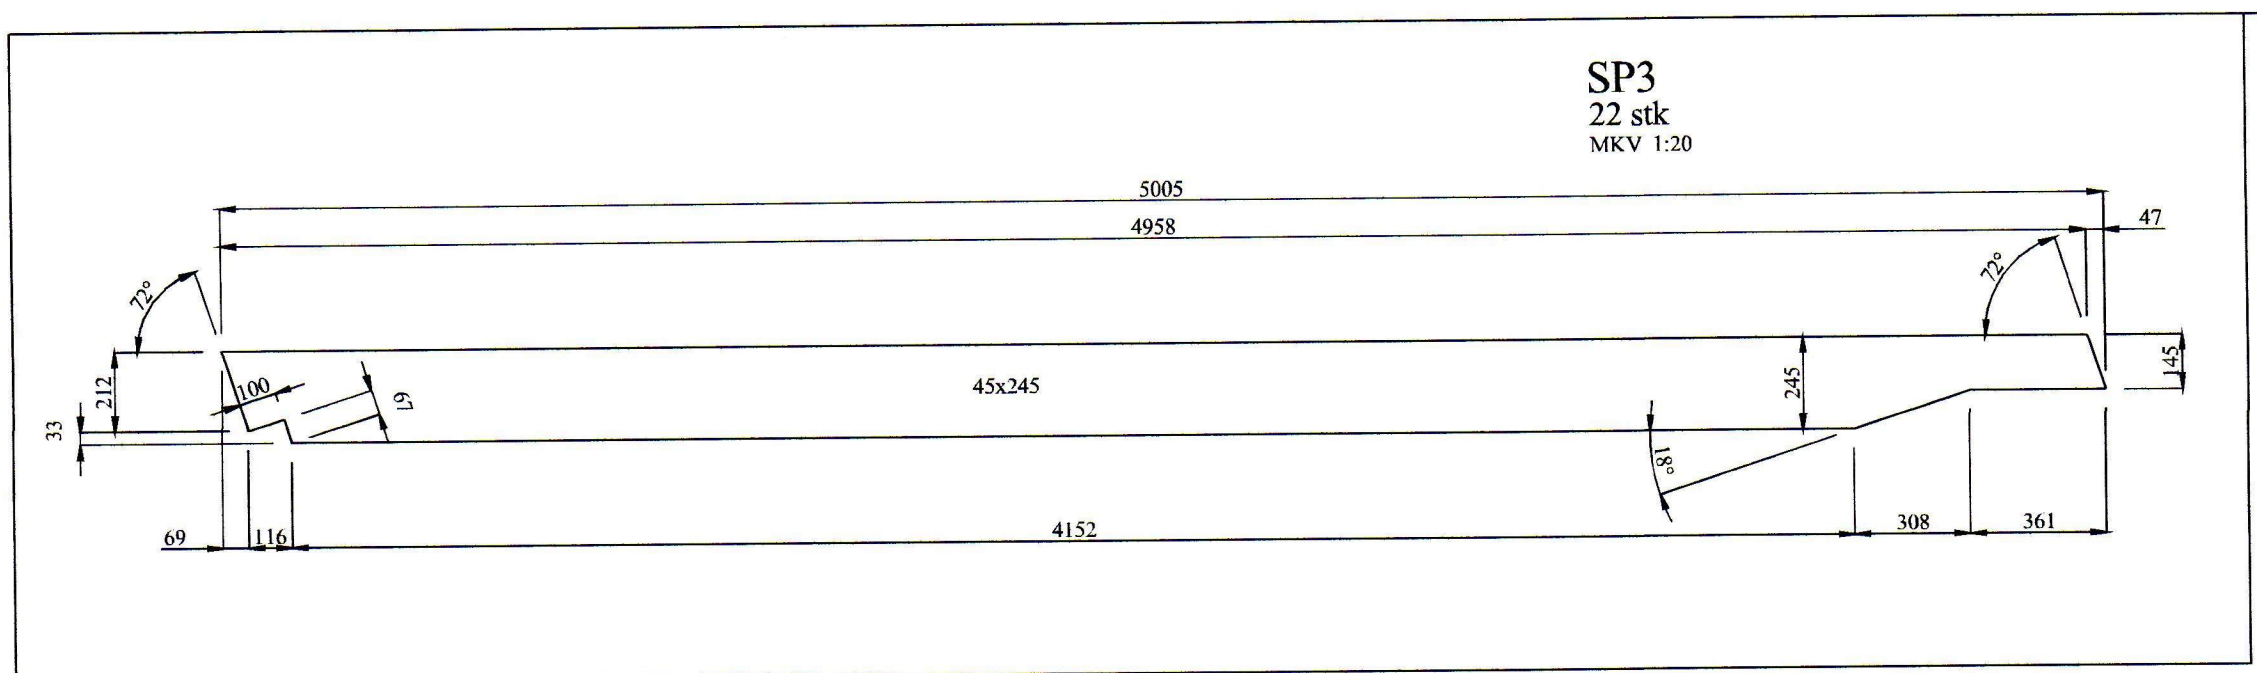

Hliðarmynd sperra  
MKV. 1:20

BR	DAGS	BREYTING		
				EYRAVEGI 65 800 SELFOSSI SÍMI: 783 4180 NETFANG: sghus@sghus.is VEFANG: www.sghus.is
EFFORT TEIKNISTOFA 026.18 28.06.18				
<b>Bessahraun 7, Vestmannaeyjar</b>				
Burdarvirki: Hliðarmynd sperra				Kvarði 1:20
HIANNAD:	TEIKNAD	DAGSETNIG	VERKNÚMÉR	
KG	KG	18.07.2018	2018-15	
SKRÁARNAFN	SAMPYKKT	130555-2649	TEIKNING NÚMÉR:	
Bessahraun 7 Burdarvirki.dwg			219	