



SAMÞYKKT AF BYGGINGARFULLTRÚA
 15. SEP. 2018
 BYGGINGARFULLTRÚNNI Í VESTMANNAMJUM

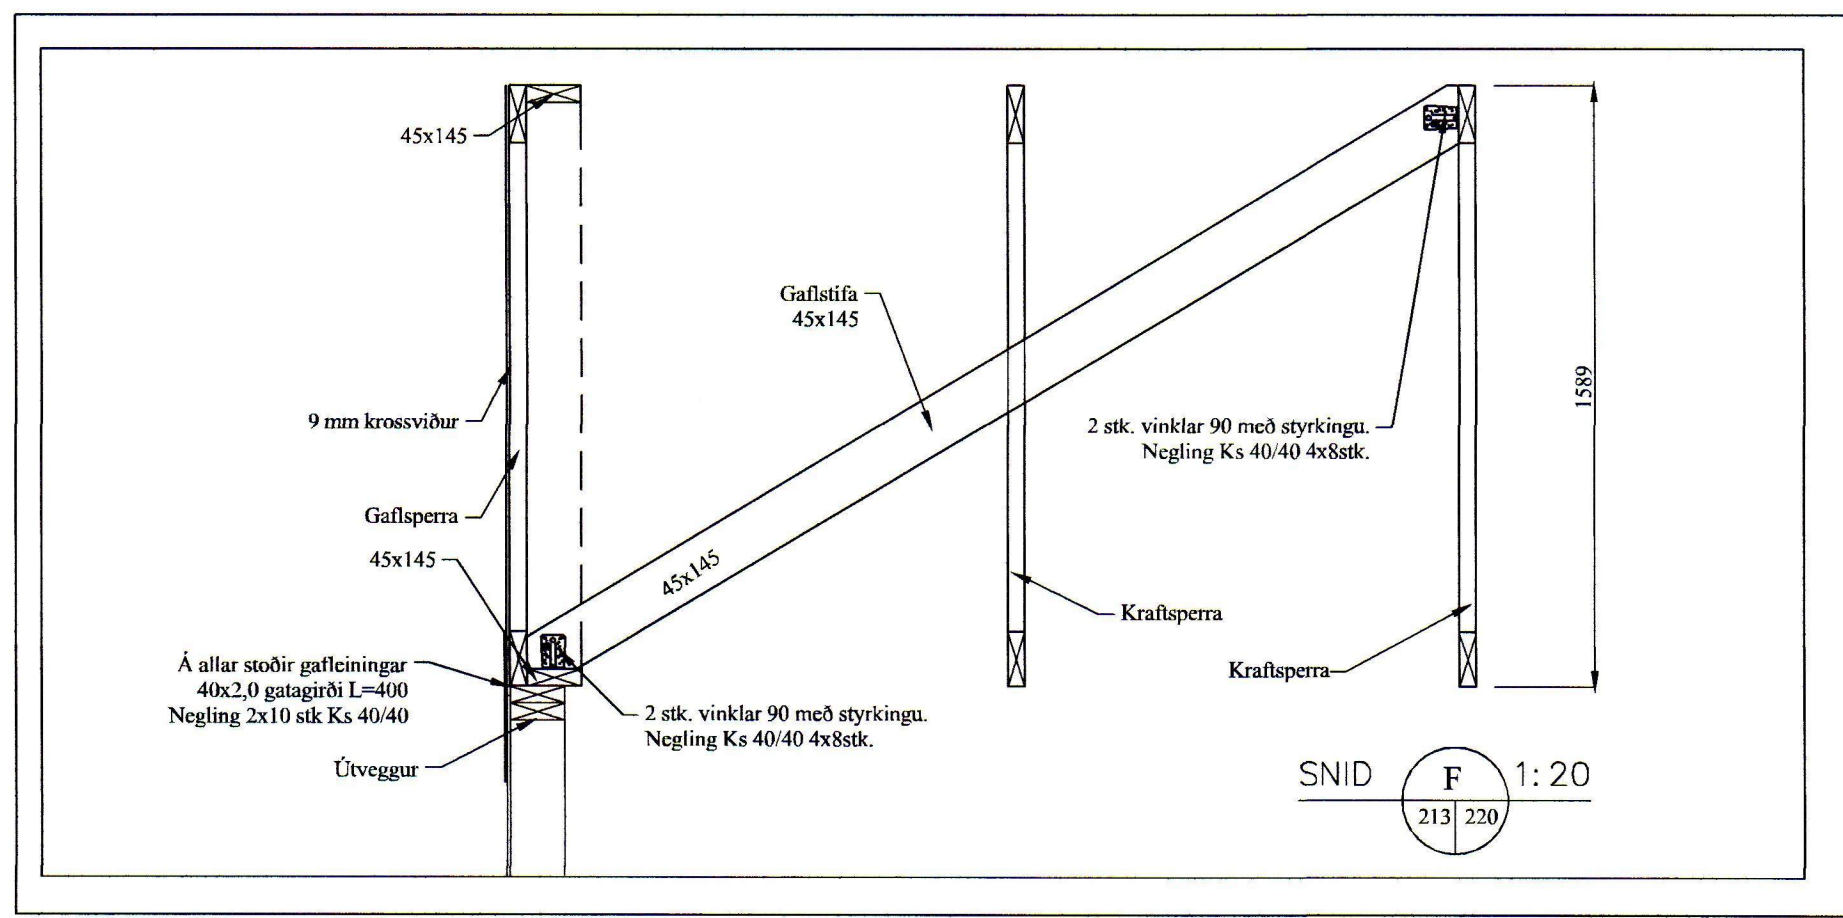

Hliðarmynd sperra
 MKV. 1:20

BR	DAGS	BREYTING


 HJARDARHOLT 11
 800 SELFOSSI
 Sími: 783 4180
 Netfang: hjardargardars@gmail.com


 EYRAVEGI 65
 800 SELFOSSI
 Sími: 578 3344
 Netfang: sghus@sghus.is
 Veffang: www.sghus.is

EFFORT TEIKNISTOFA 026.18 28.06.18

Bessahraun 7, Vestmannaeyjar

Burðarvirki: Hliðarmynd sperra Kvarði 1:20

HANNAÐ:	TEIKNAD	DAGSETNIG	VERKNÚMÉR
KG	KG	18.07.2018	2018-15

SKRÁARNAFN: Bessahraun 7 Burðarvirki.dwg

SAMÞYKKT:  12855-7649

TEIKNING NÚMÉR: 220