
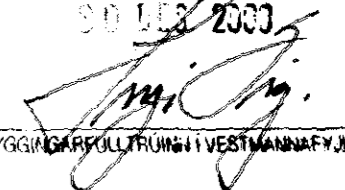


886



SAMÞYKKT AF BYGGINGARFULLTRÚA

30.12.2000  
  
 BYGGINGARFULLTRÚA VESTMANNAFRUM

B.D. TEIKVÍS 11.12.2000.

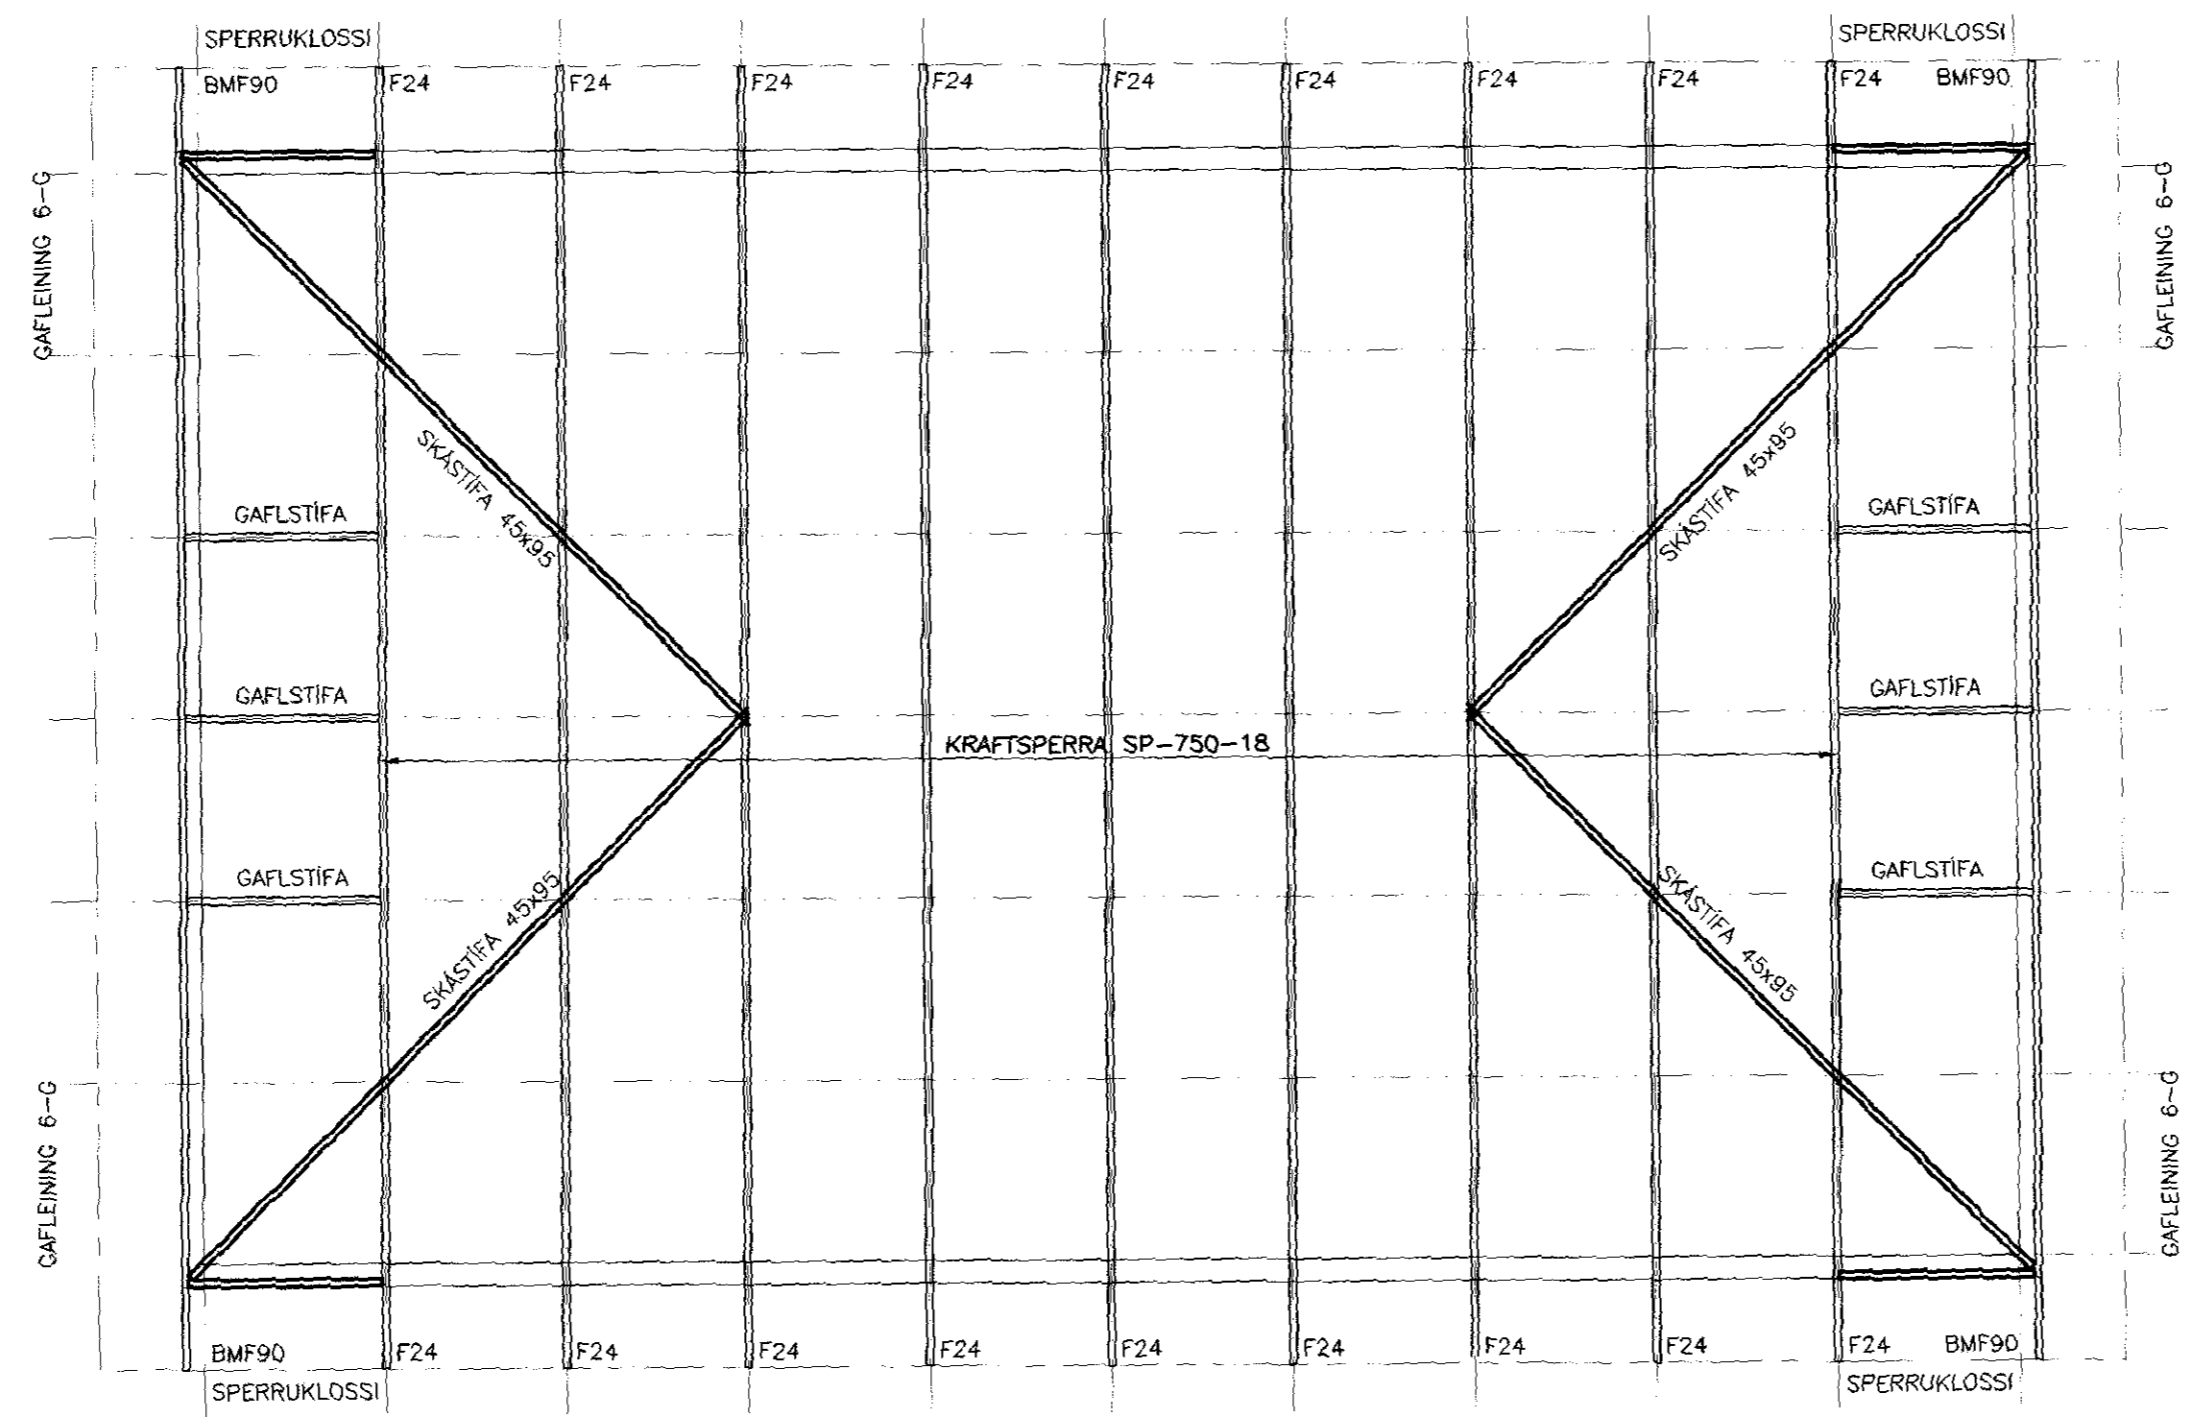

DAKPLAN  
 Mkv. 1:50

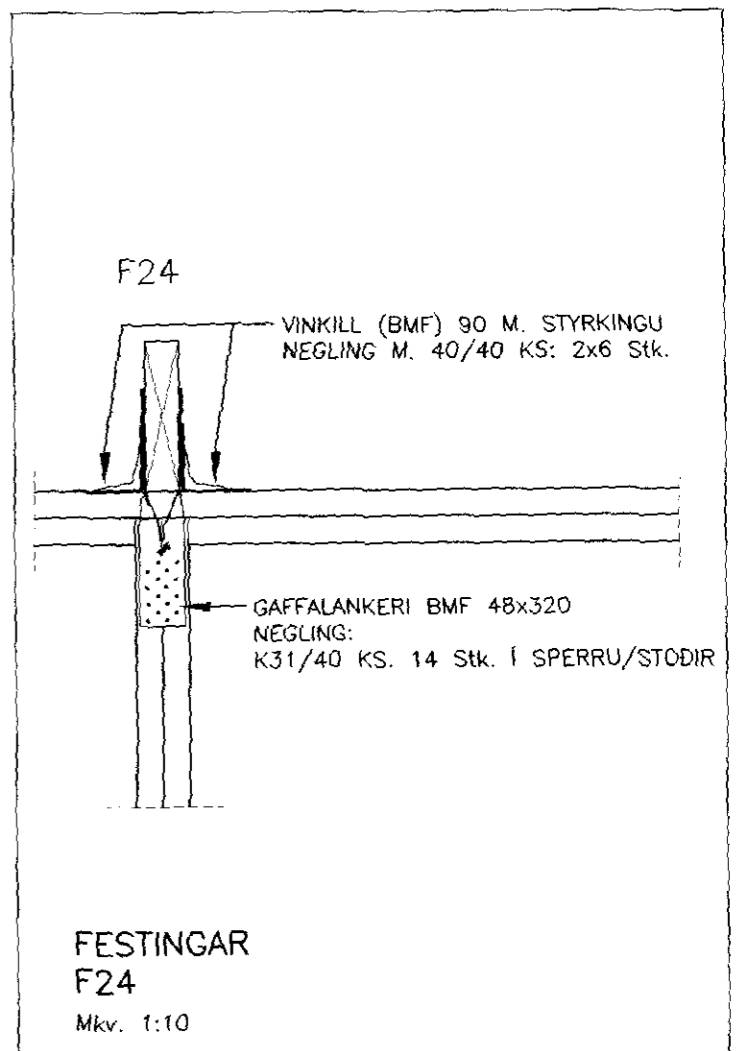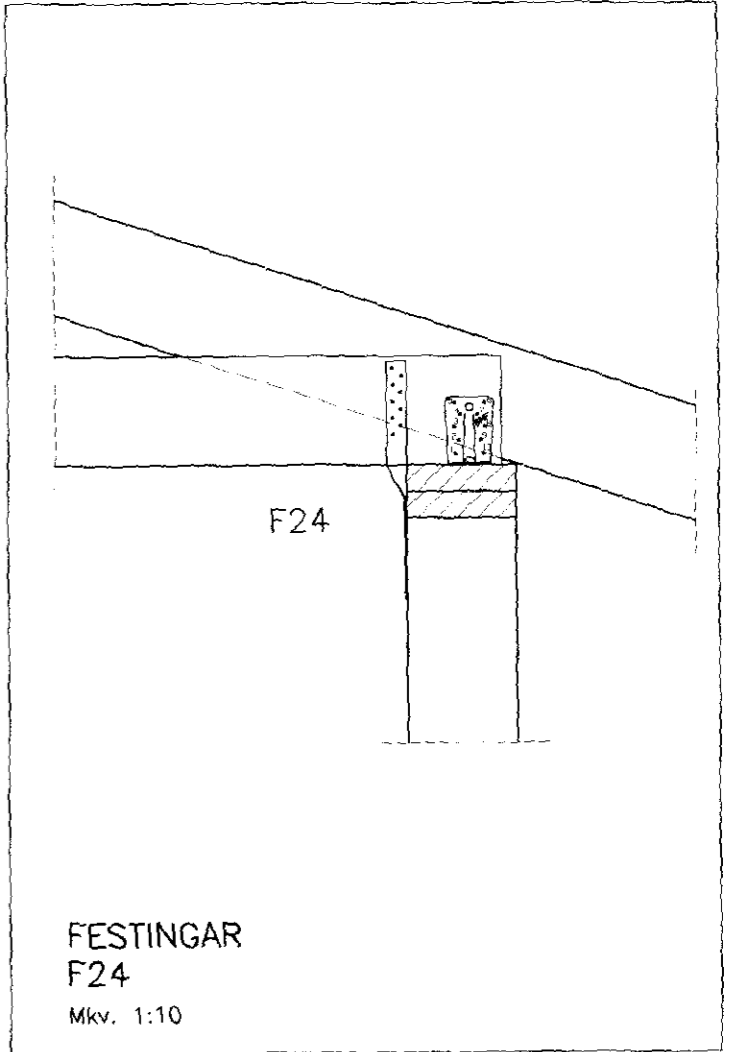

ÁRÞR	ÞRÓÐ	ÞRÓÐ	SKEMMINGAR
HNND:	T.E.T.	22.12.00	SCS KENNSLUSTOFUR, VESTMANNAFRUM
TEKND:	SST/TET	22.12.00	SNID
SAMRÆTT:			Mkv. 1:50
			Mkv. 1:10