

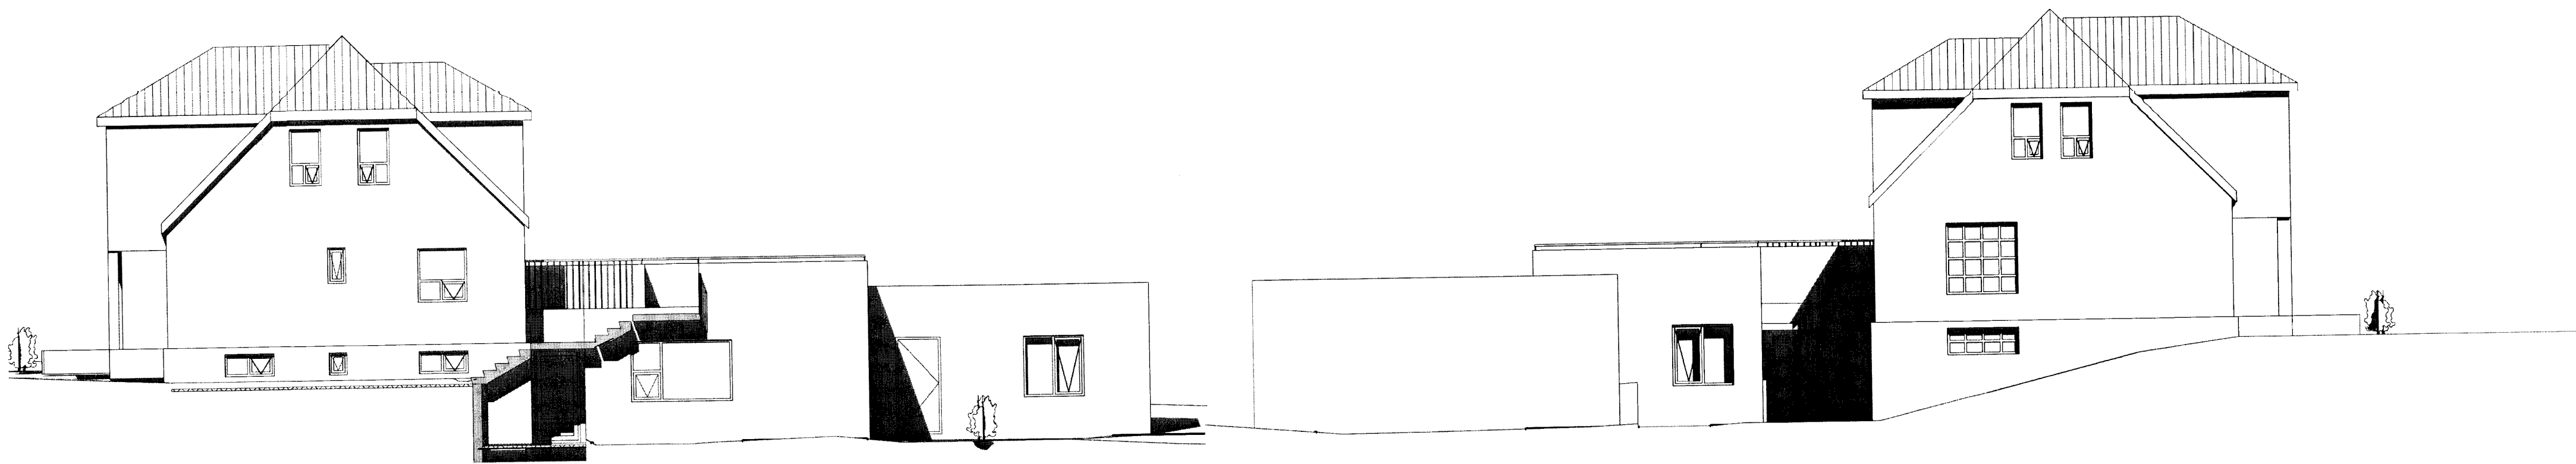


Sigurður Þ.

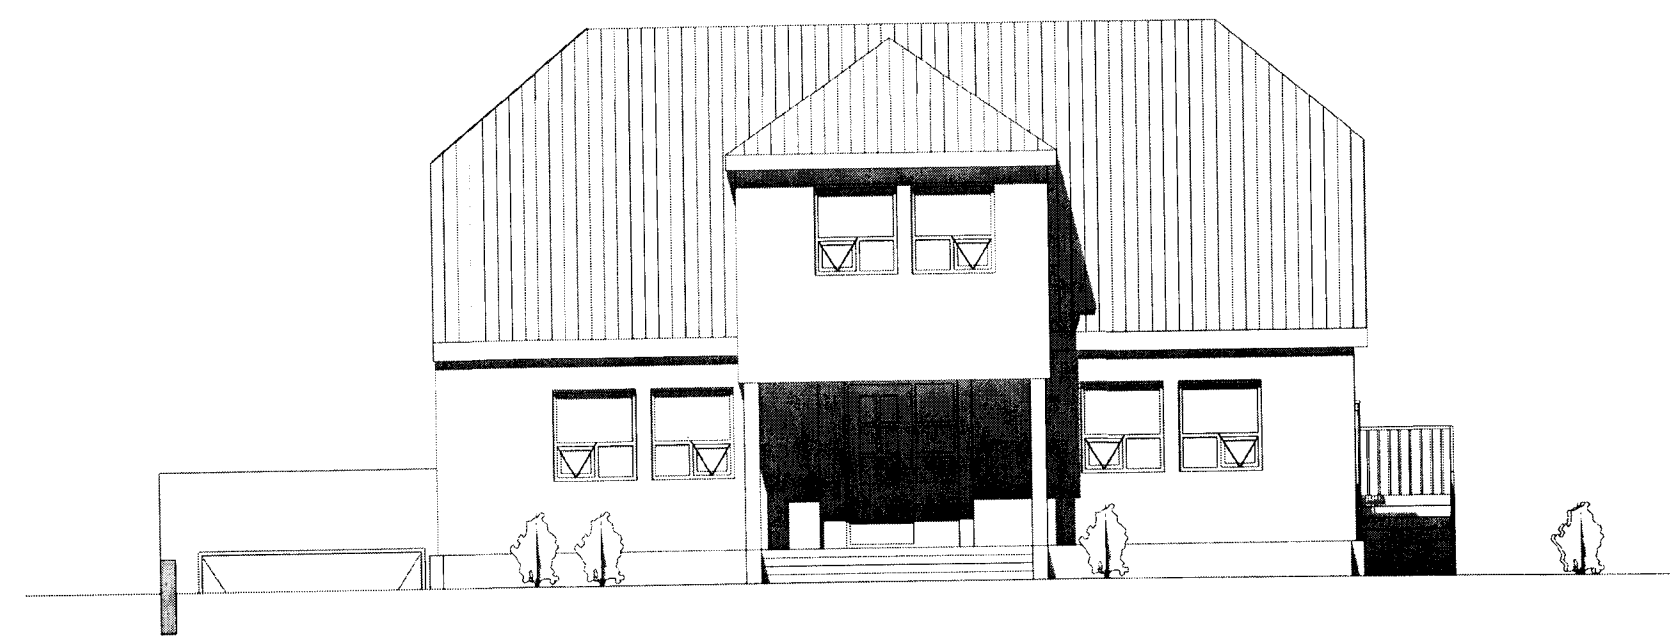


1 Útlit Austur
1 : 100


4 Útlit Vestur
1 : 100

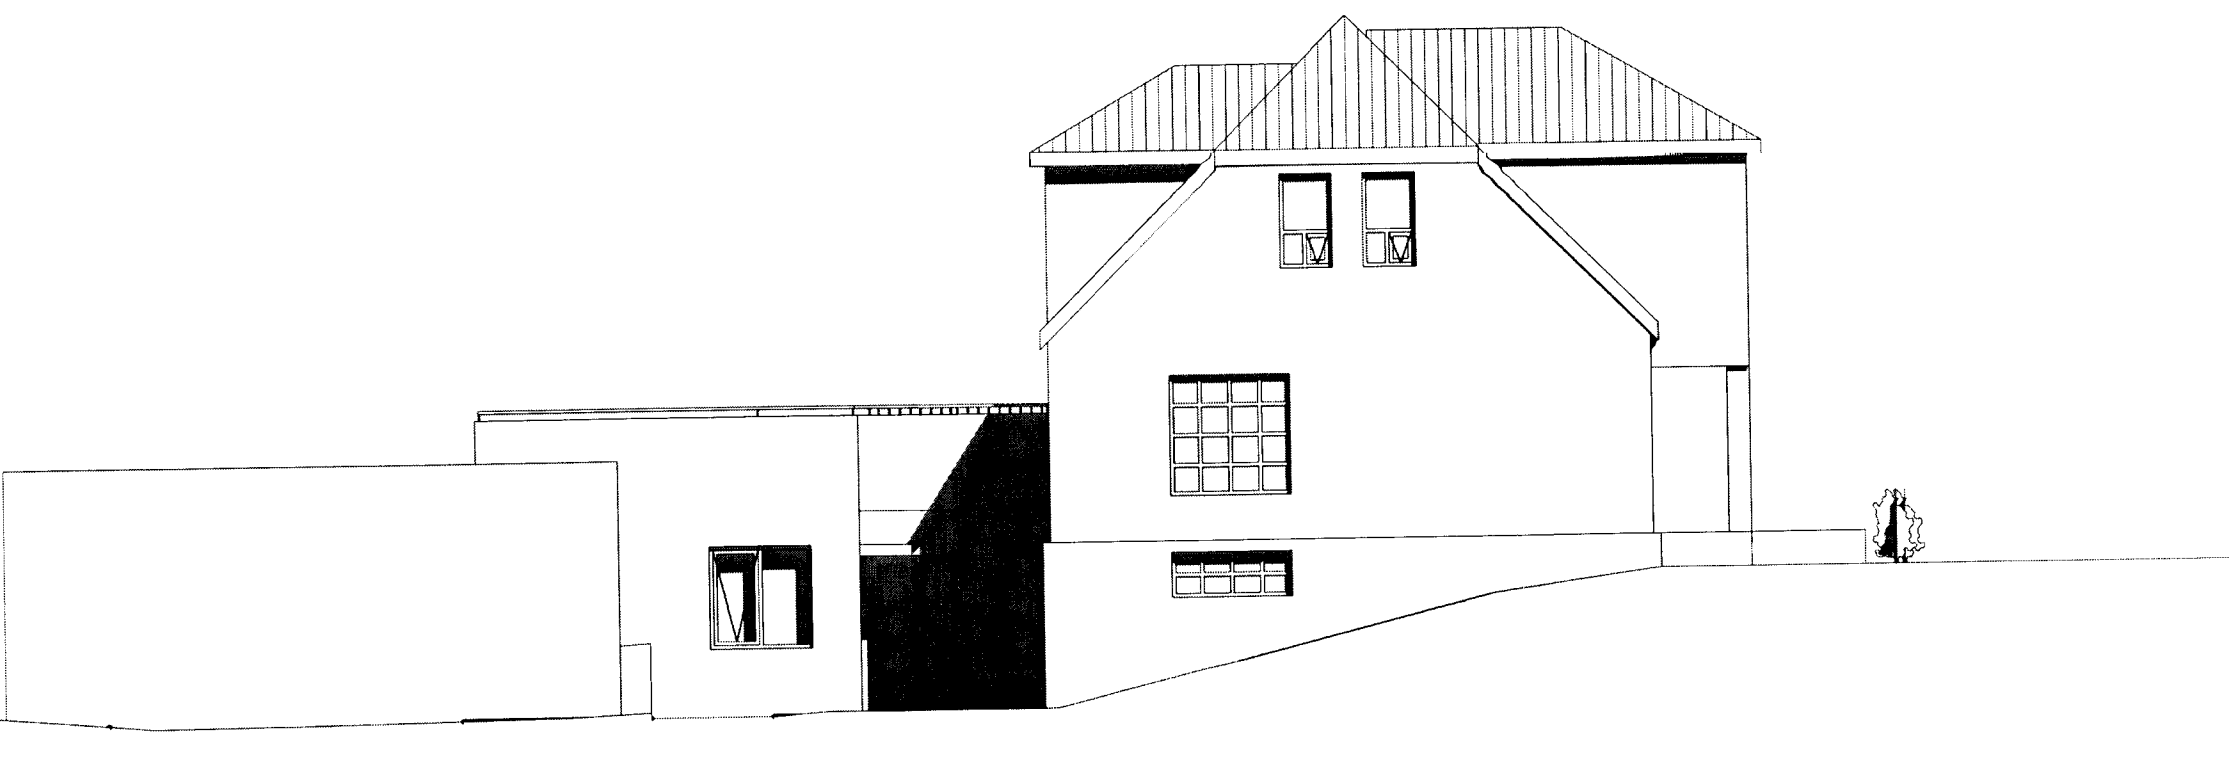


3 Útlit Suður
1 : 100

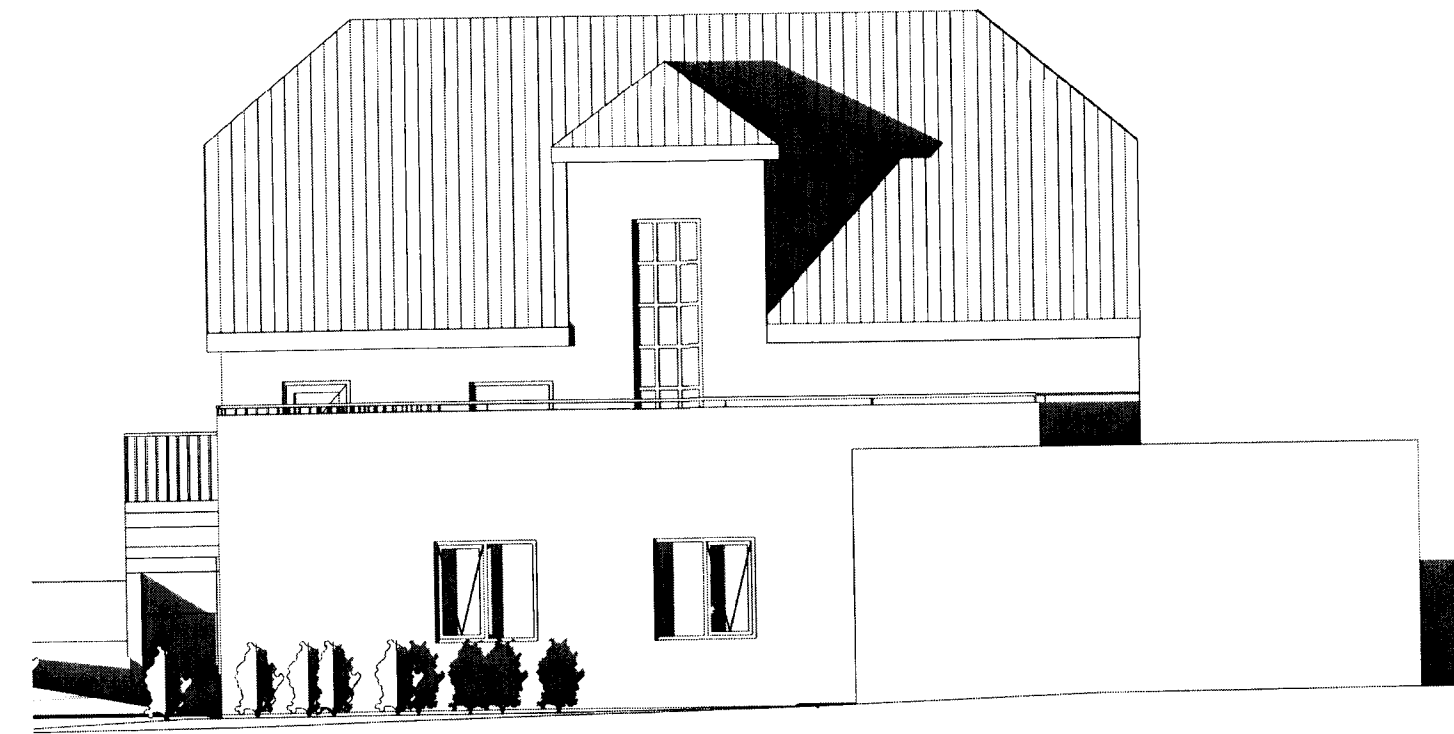


2 Útlit Norður
1 : 100

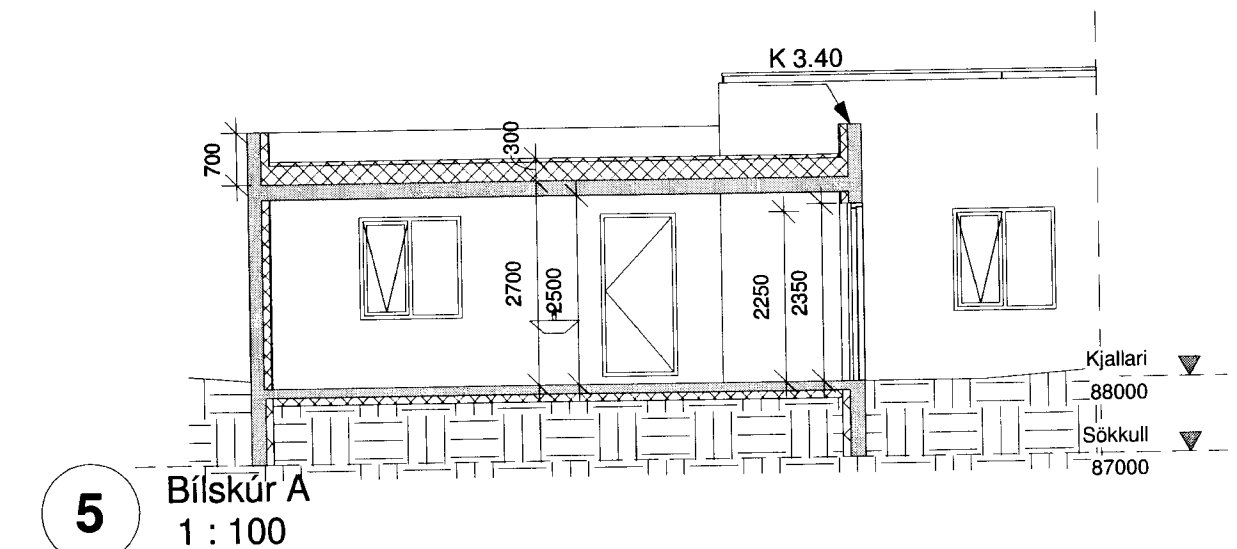


5 BÍLSKÚR A
1 : 100

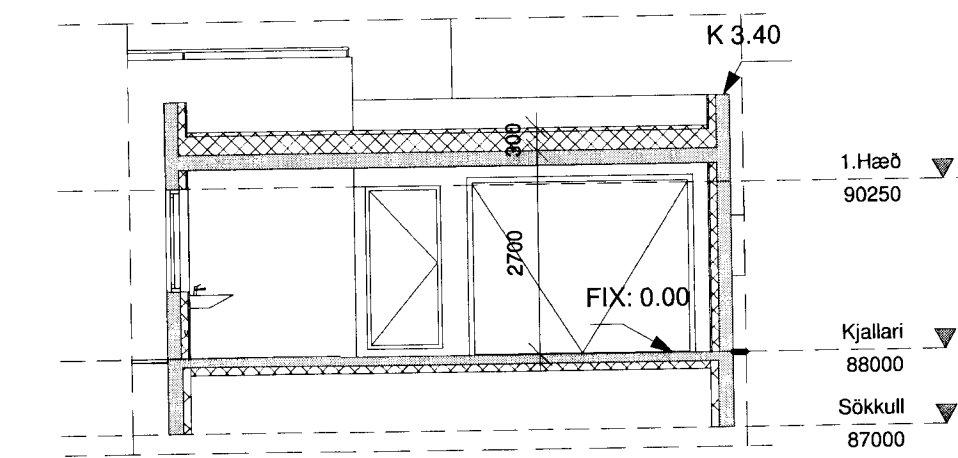

6 BÍLSKÚR B
1 : 100

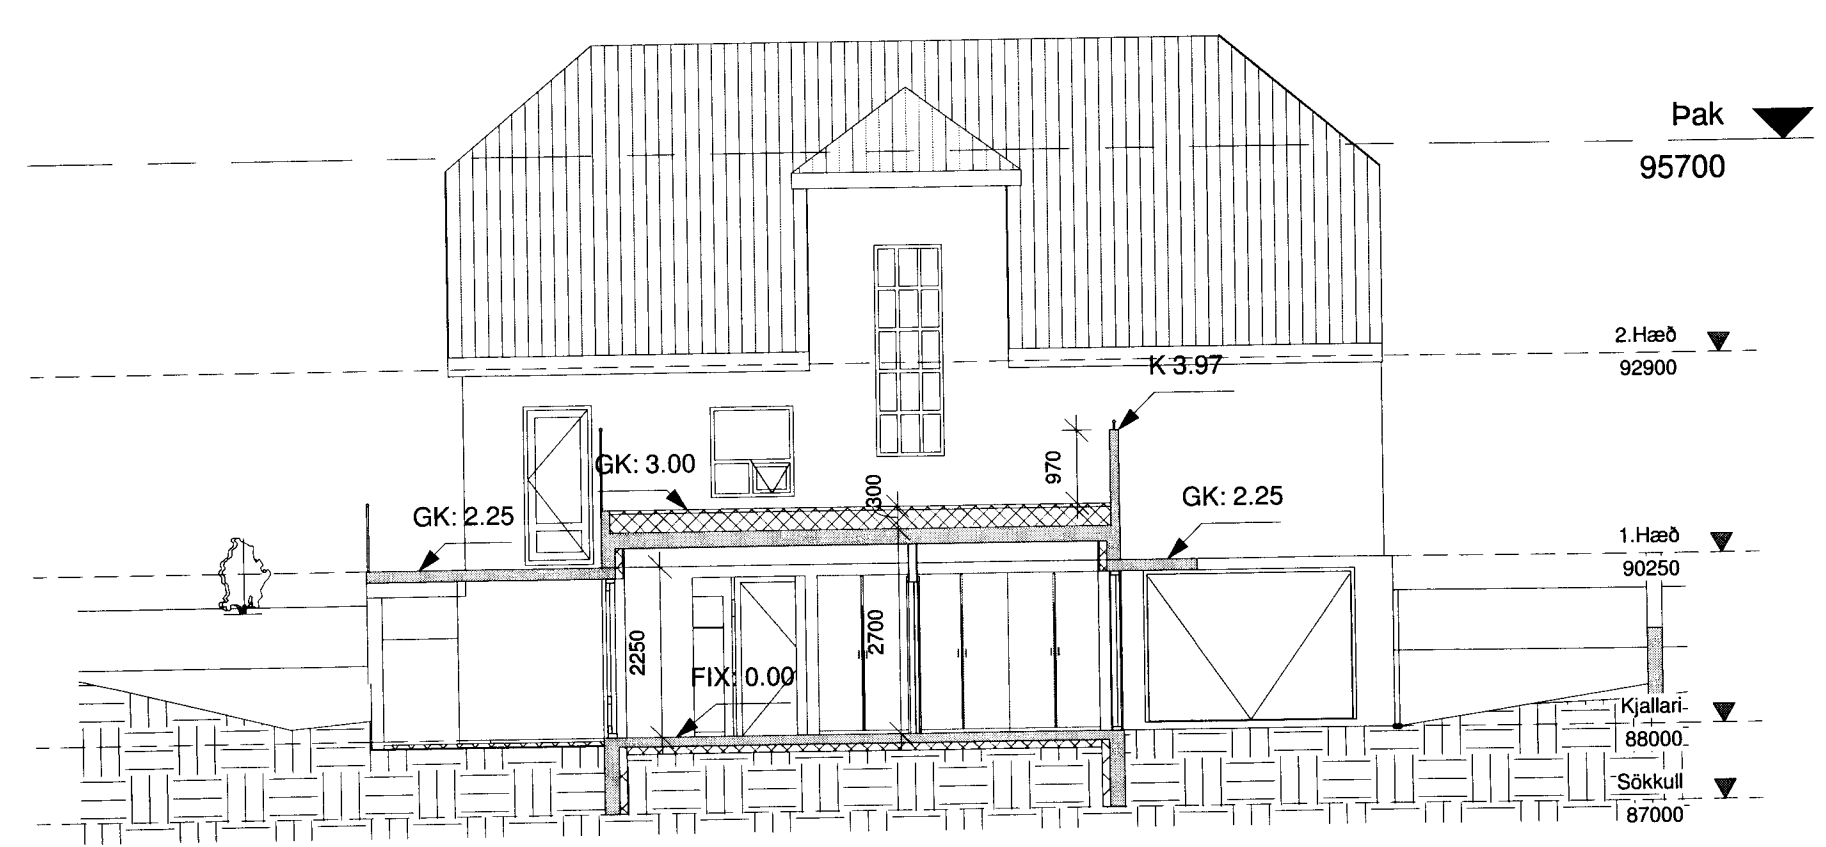

8 Snið B
1 : 100

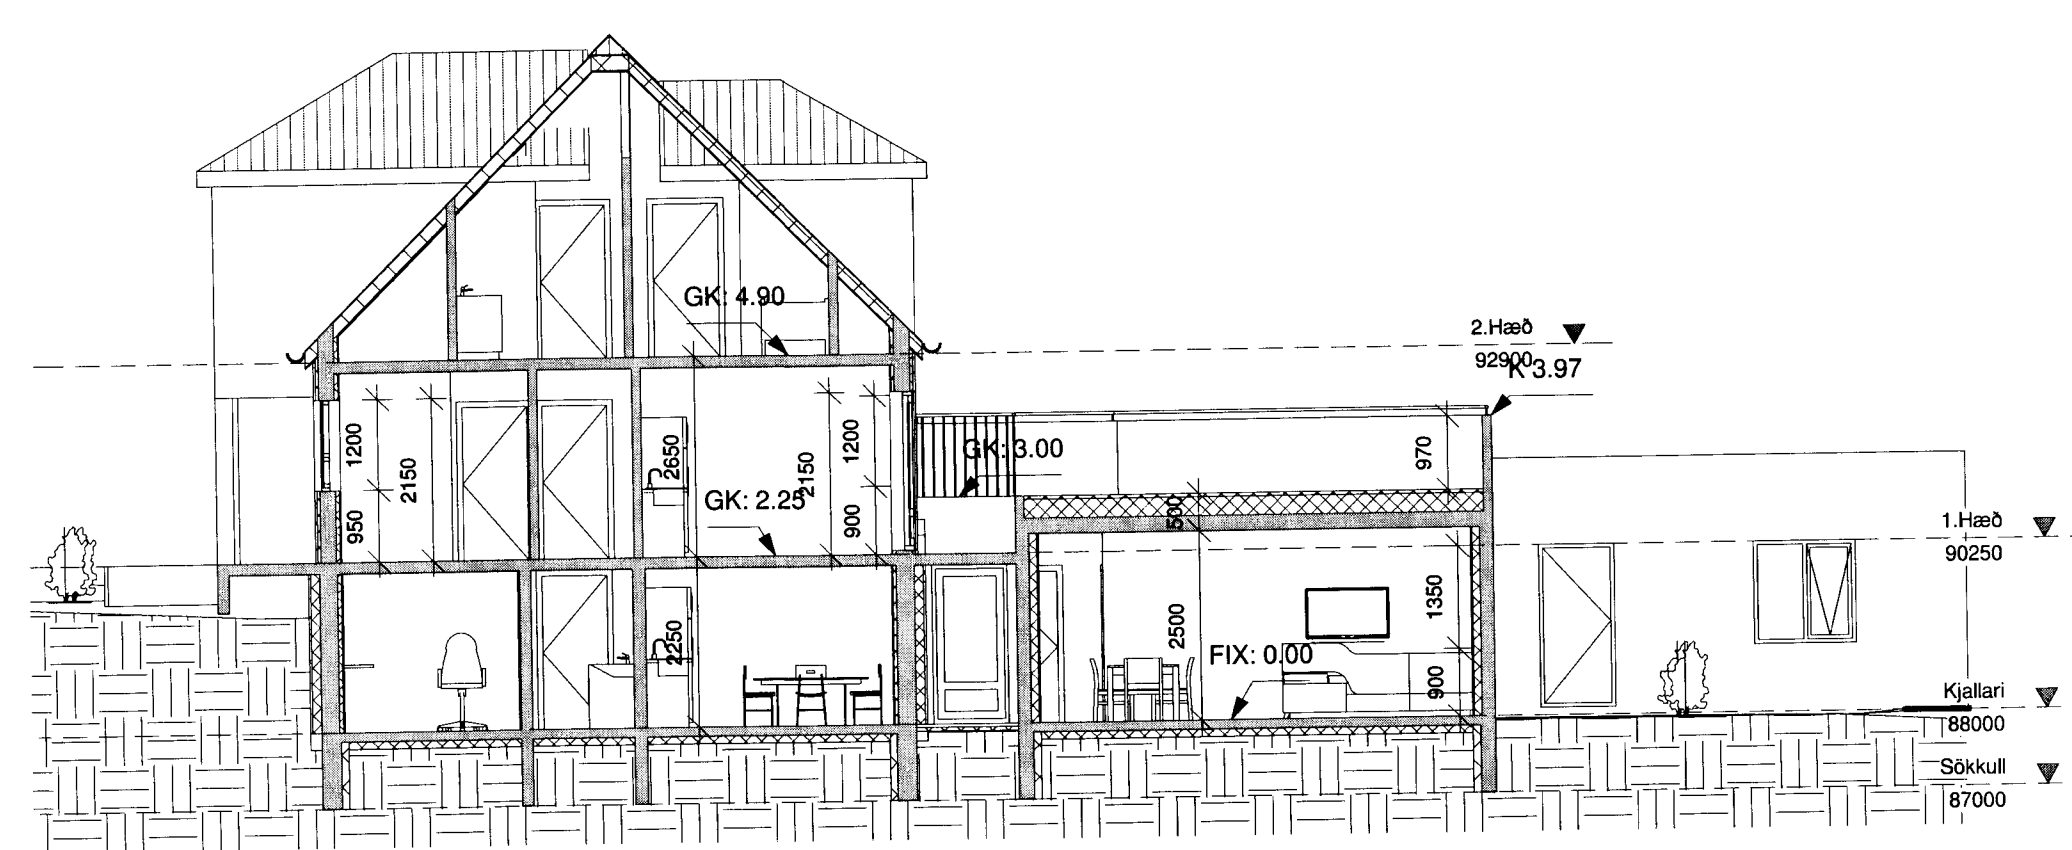

7 Snið A
1 : 100

mansard

teiknistofa ehf

Suburlandsbraut 30 - 105 Reykjavík
www.mansard.is / jonhrafni@mansard.is
Kt.: 570394-2079 - s: 862-7102

Verkheiti: Bessastígur 12 - 900 Vestmannaeyjum

Efni: Aðaluppdrættir Snið og útlit

Verknúmer: A-16-04-01 Mkv.: 1:100

Teikn. nr.: A-0102 Dags.: 18.05.2016

Hannað: SS Teiknað: JHH

Jón Hrafn Hlööversson byggingaræðingur BFI

Kt.: 260662-6519

Samþykkt: