


906

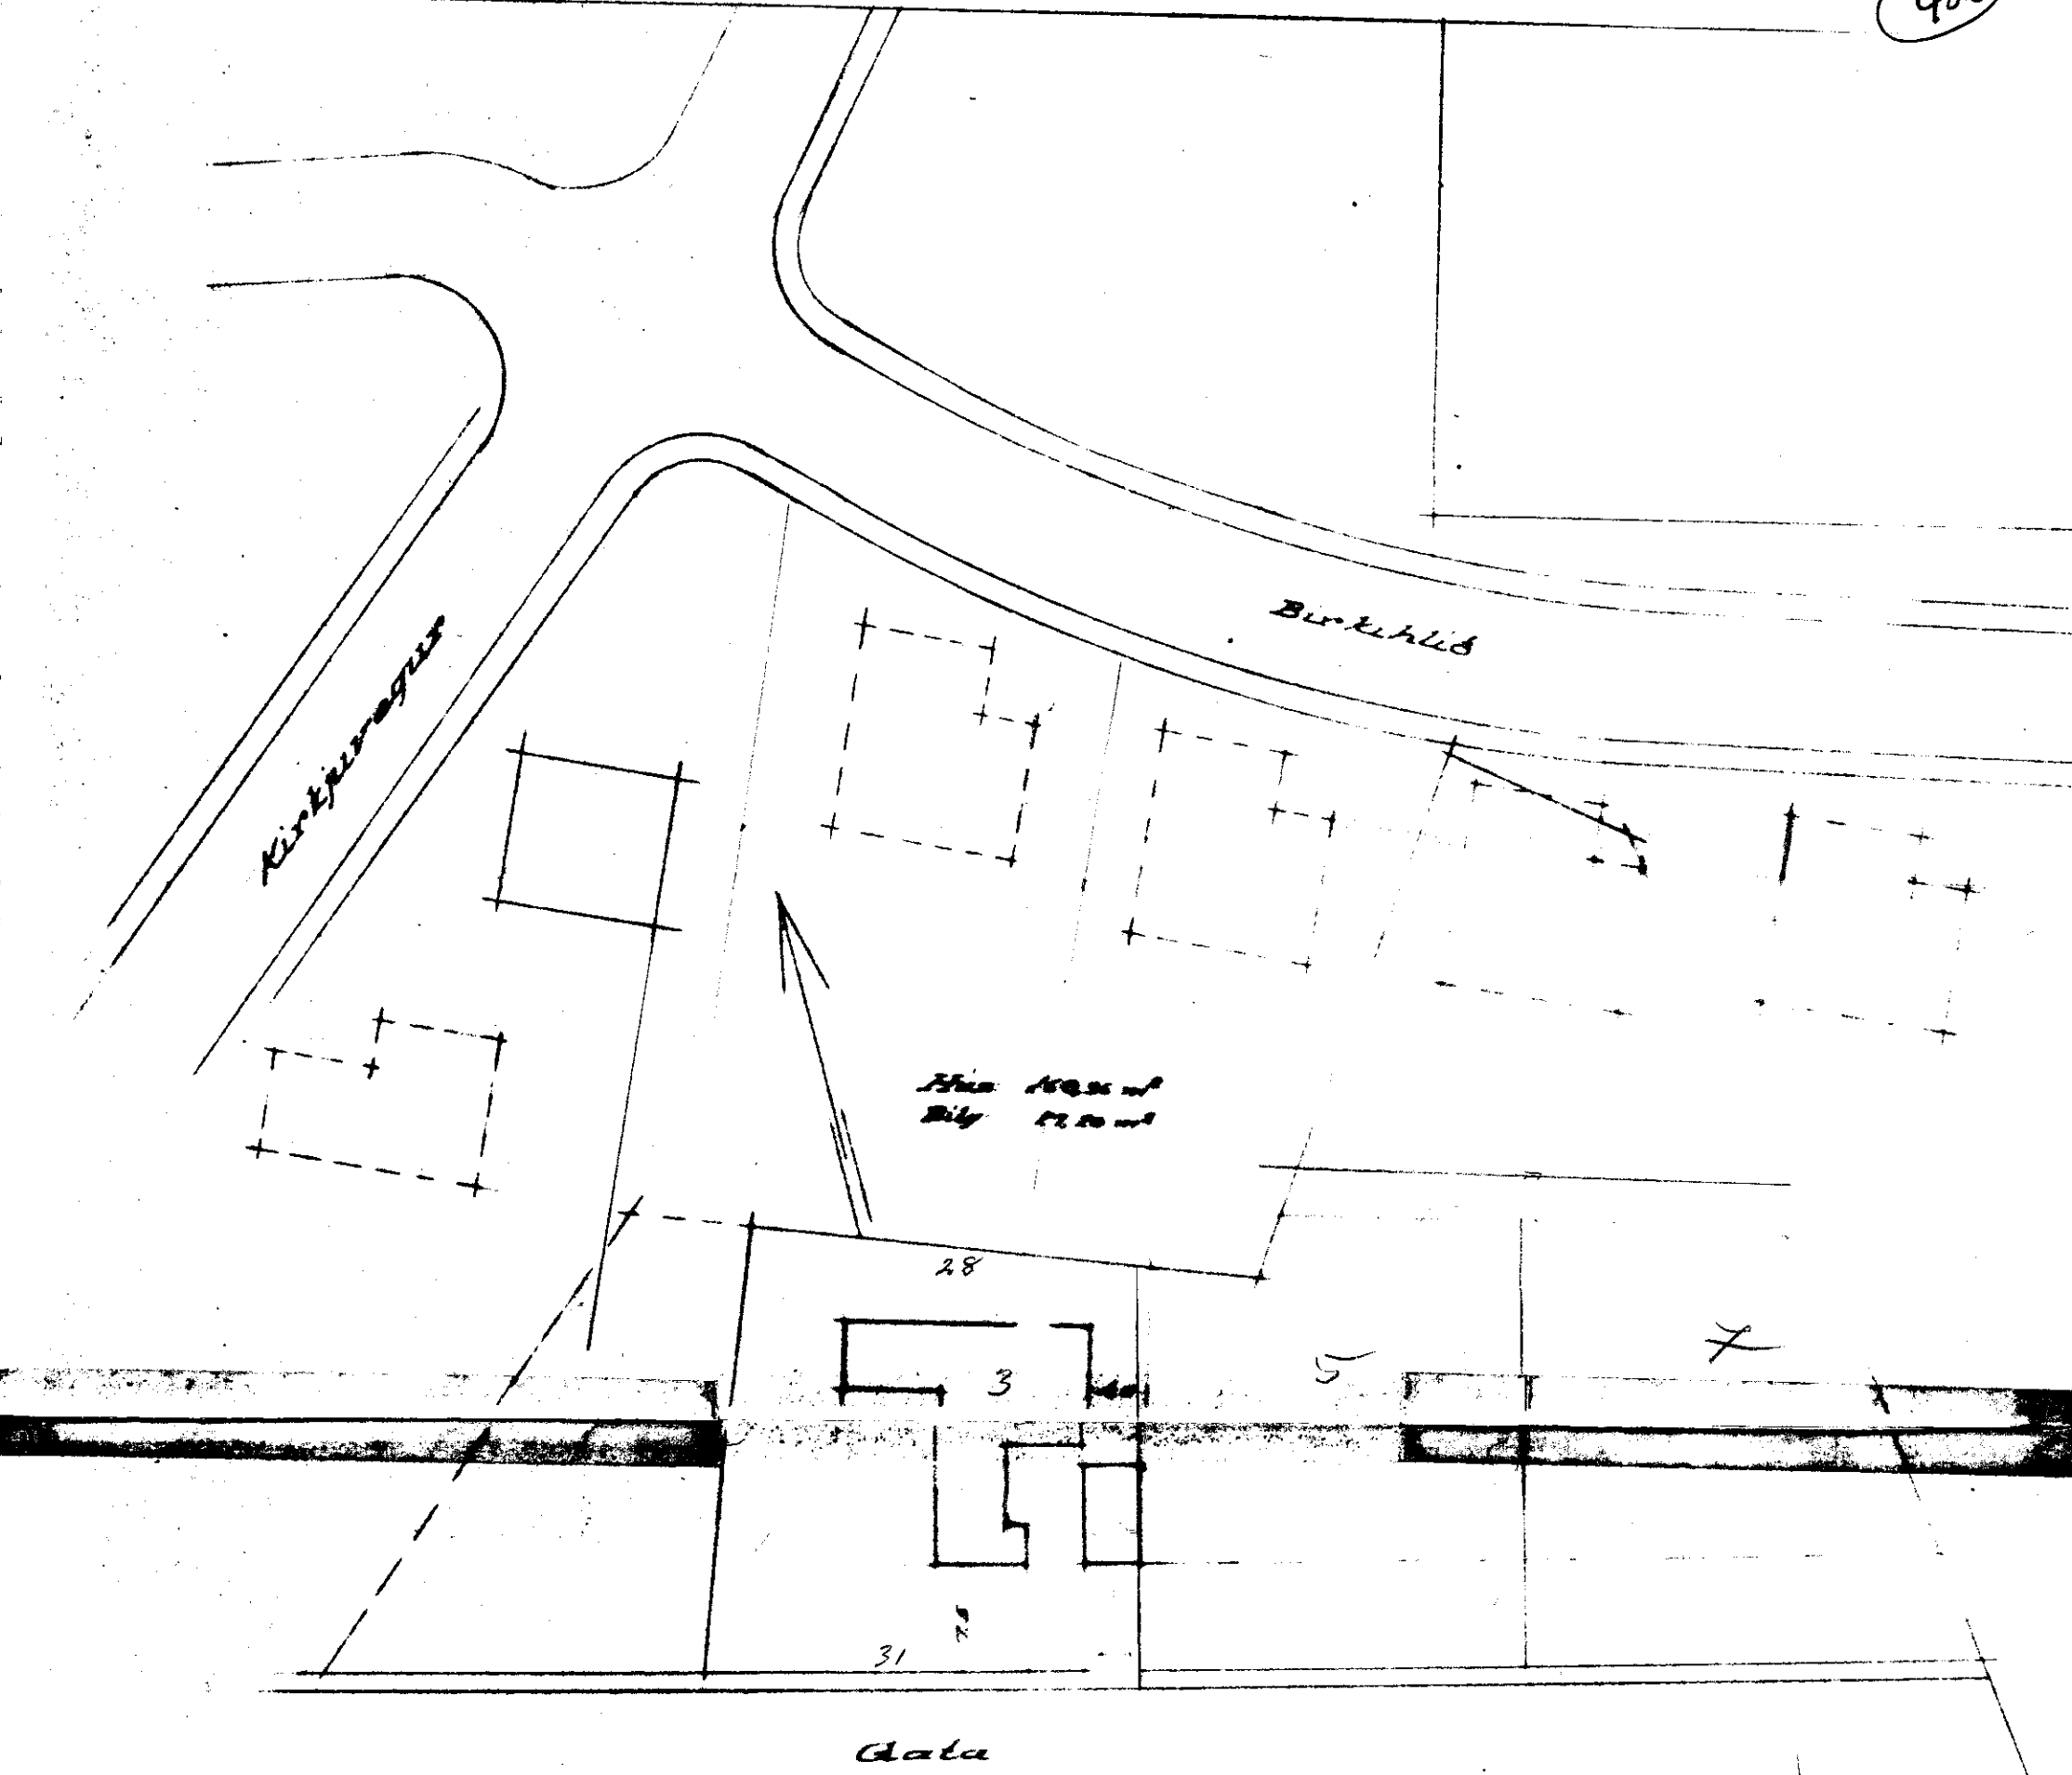

Atglöðumynd 1:500

<b>TEIKNISTOFAN TÓMASARHAGA 31</b>	
KEFKJAVÍK	
GÍSLI HALLDÓRSSON arkitekti JOSEF REYNIS arkitekti ÓLAFUR JULIUSSON byggingarfr.	
Mál 1:100	Verkefni: <i>Hús í Vestmannaeyjum</i>
Dagur 8/1 '65	Eig: <i>Magnús P Magnússon</i>
Nr. 1	<i>Grunnmynd</i>
Teiknari <i>ELS</i>	
Breytt	