
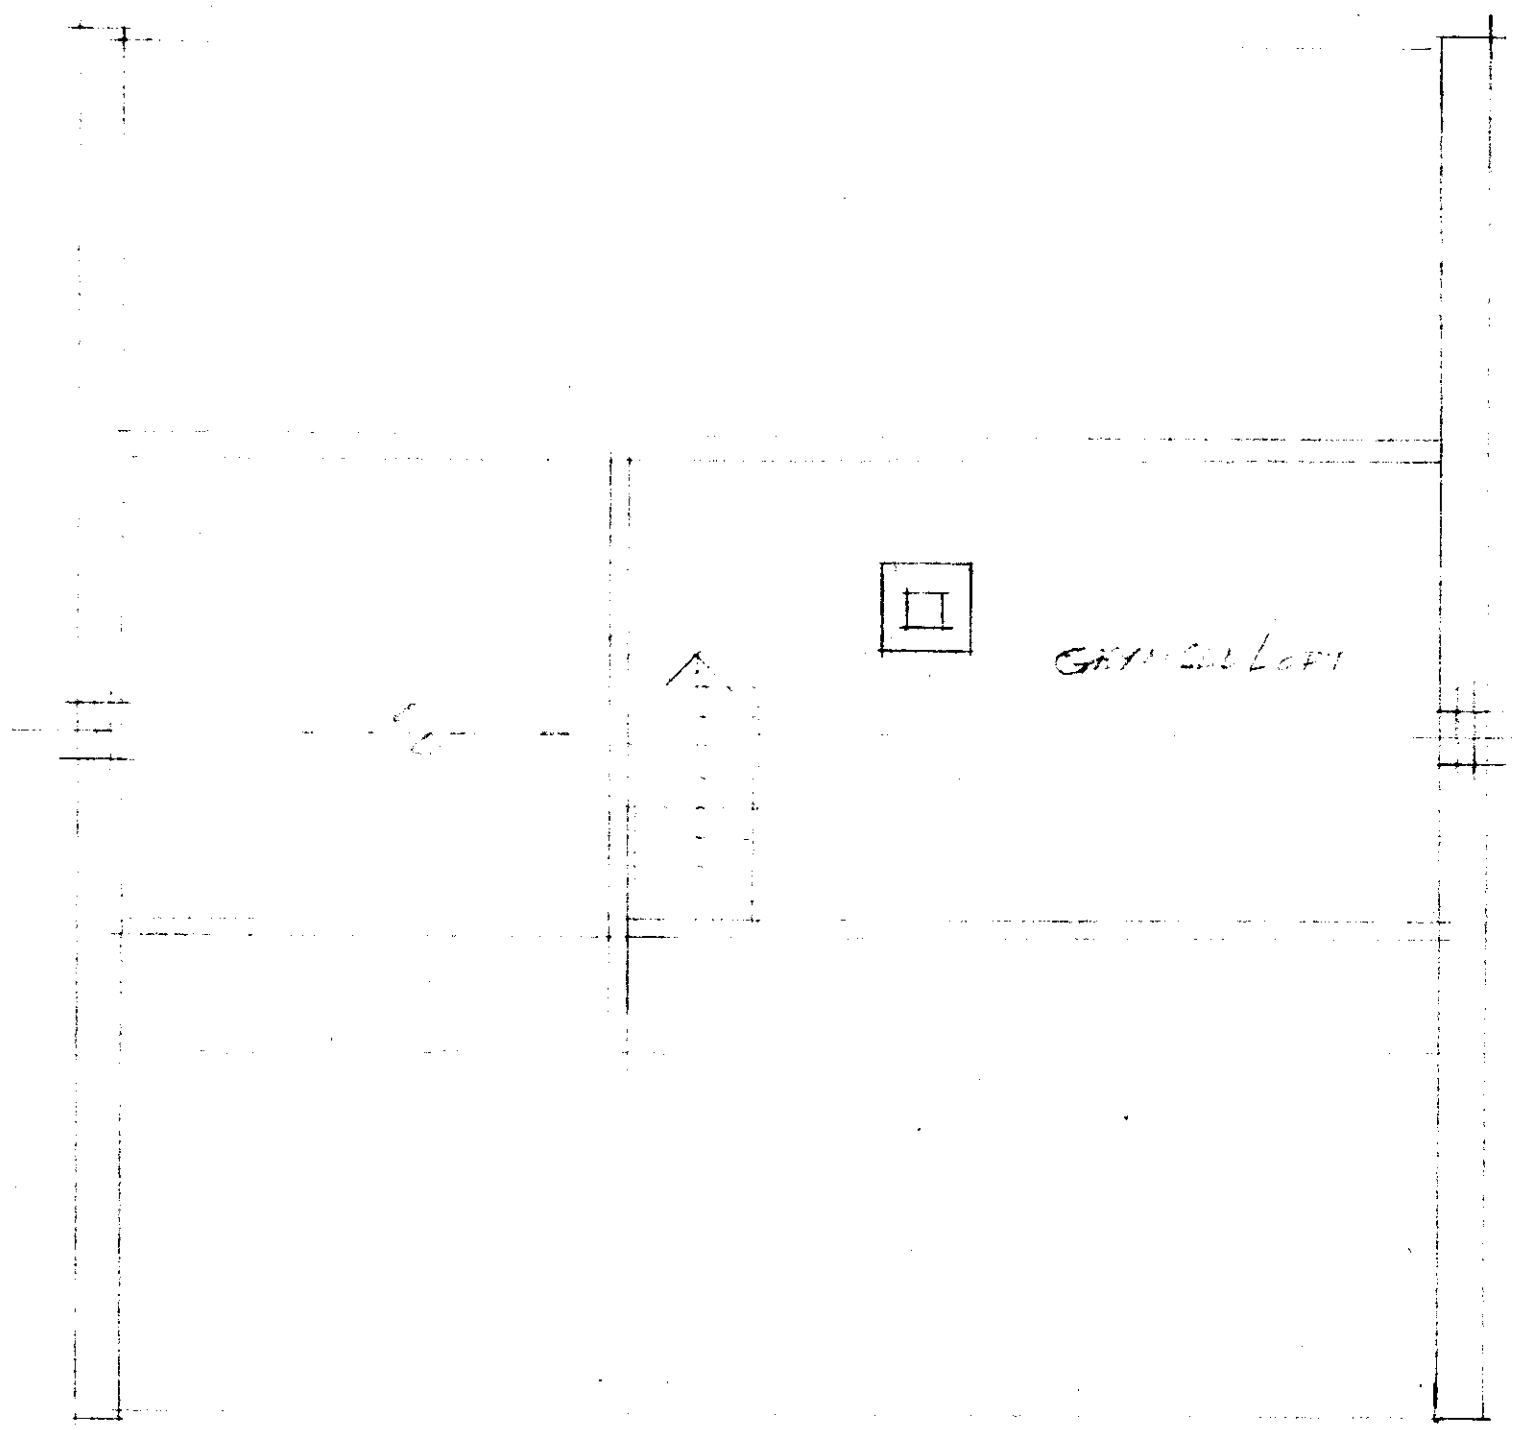


930

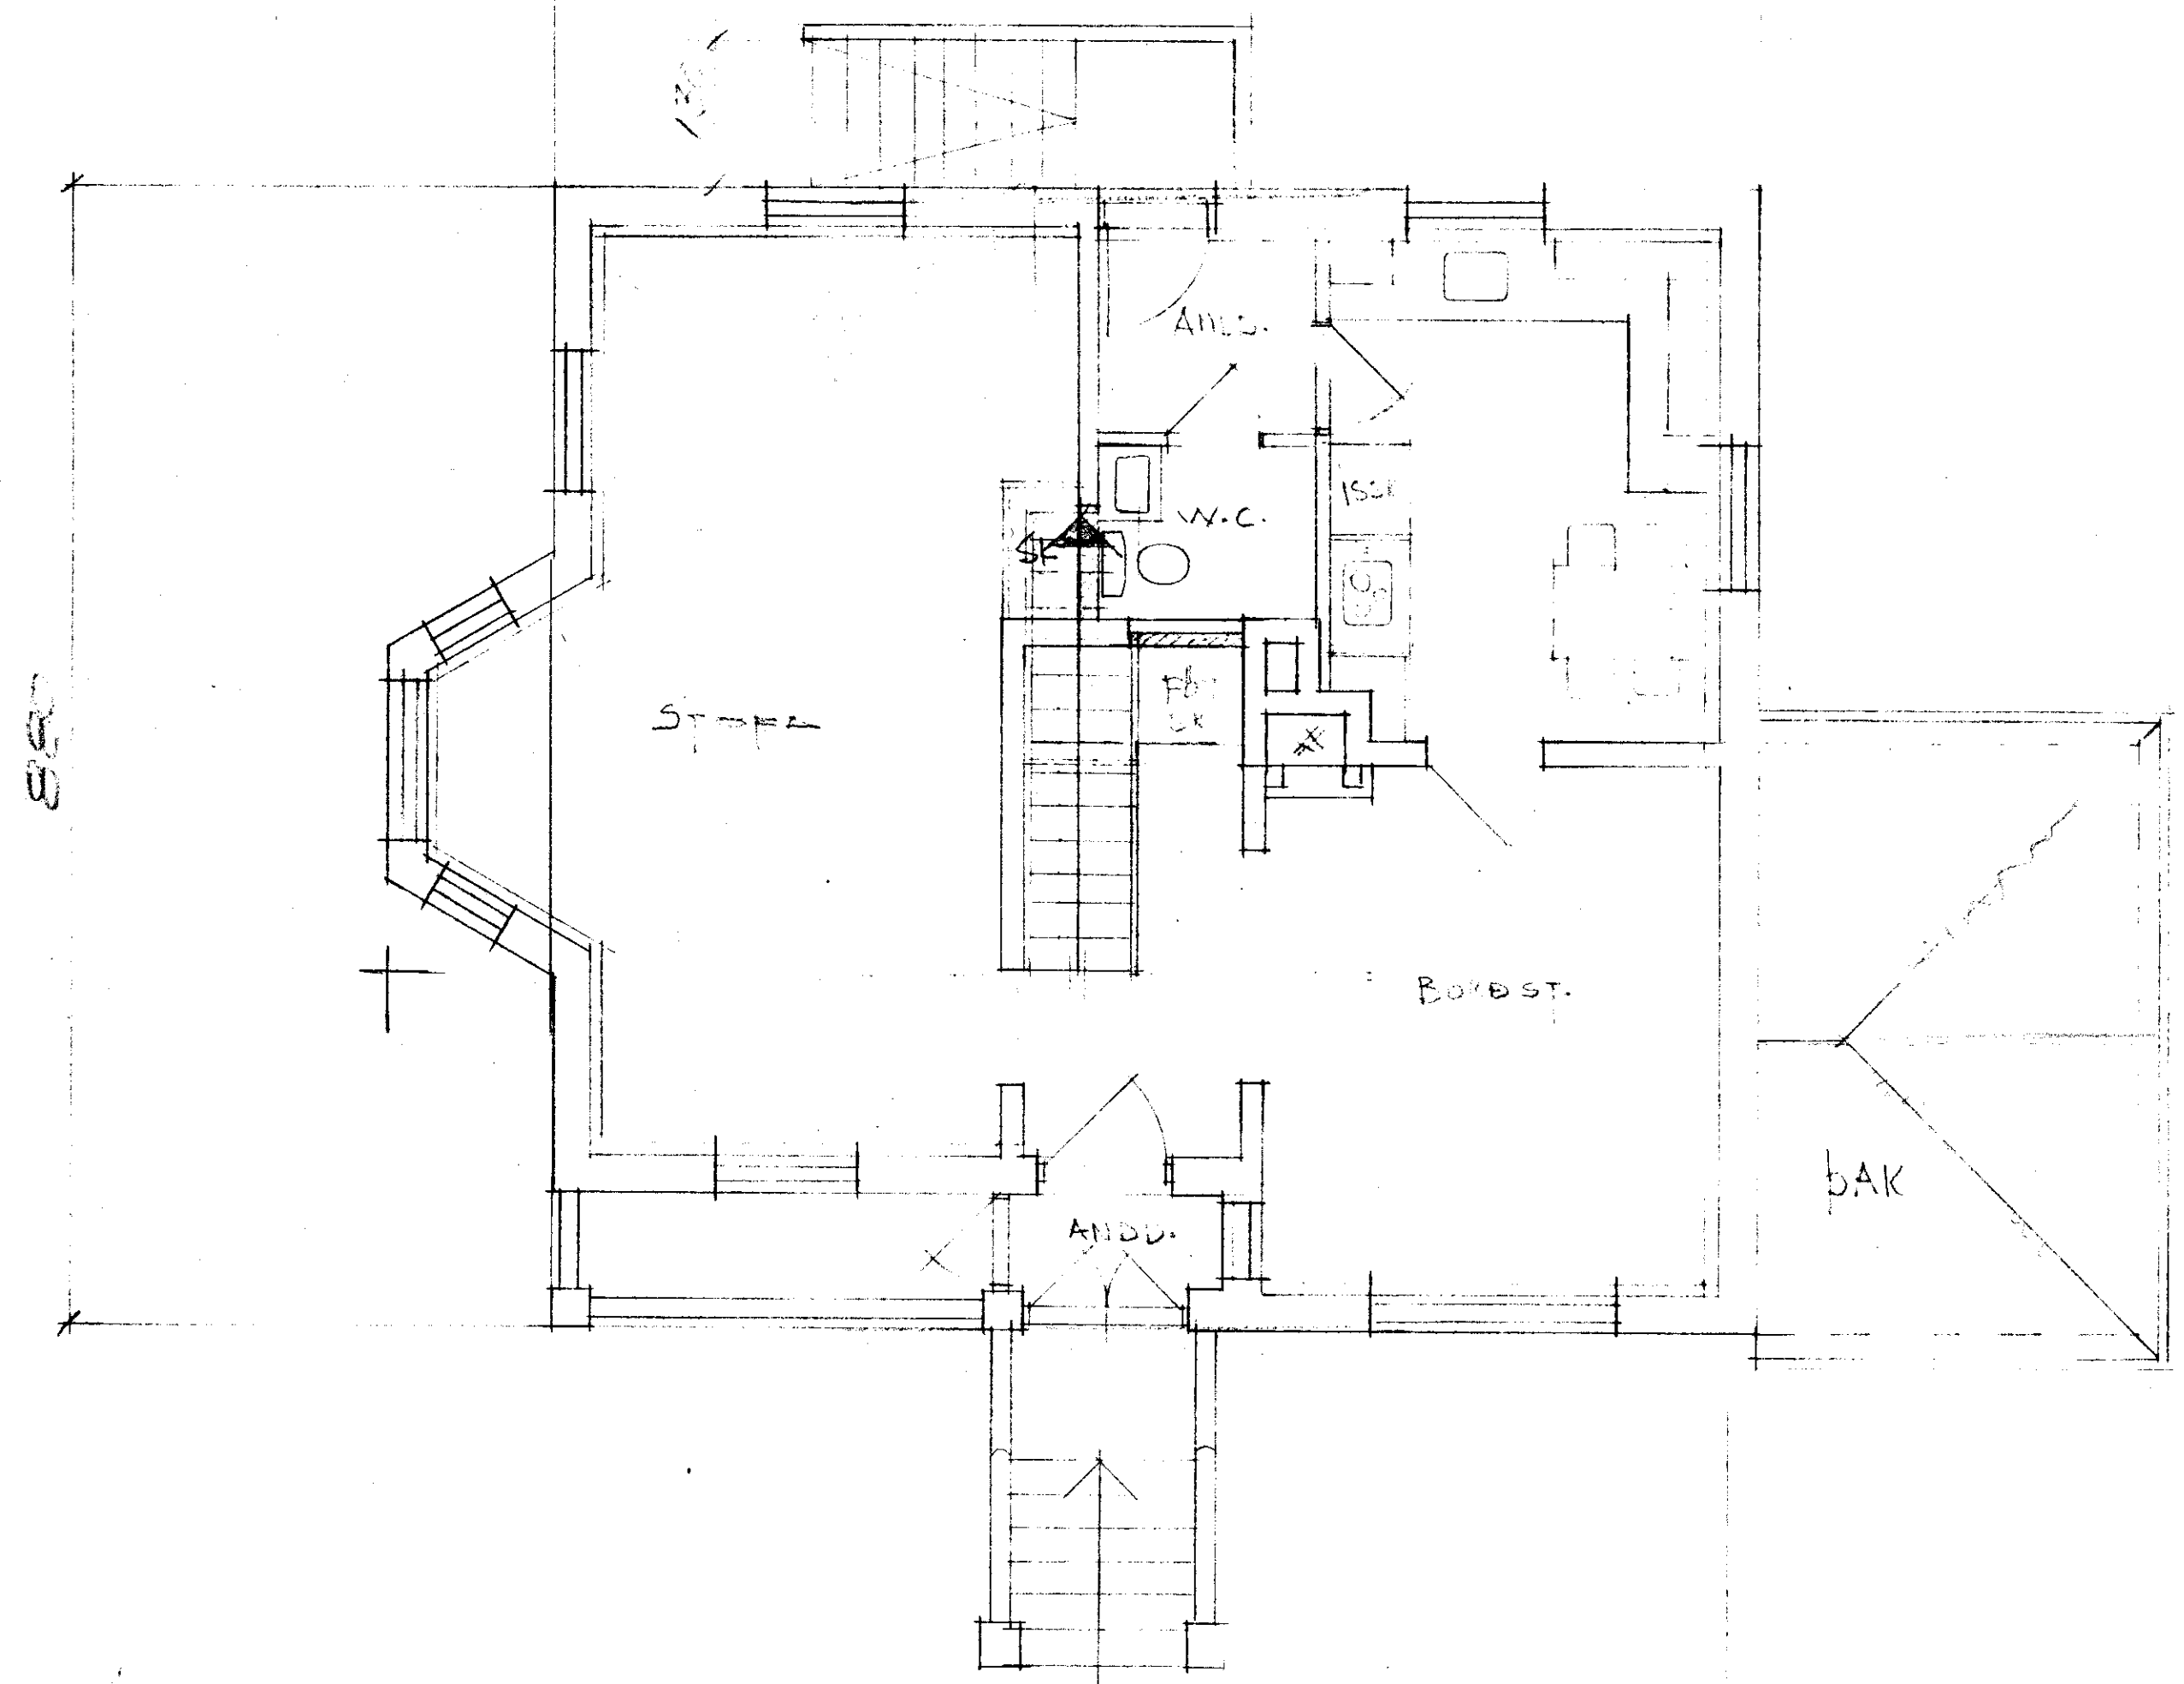

PAKHRE

FYRSTAHED

TEIKNISTOFI RÖGNVALDAR JOHNSEN HVASSALEITI 123, Sími 35370	VERK 1978 TEIKN. 001-A
---	---------------------------

A S B Y R G I VESTMANNABYJUM	
------------------------------	--

R.30-2-74	MAL
T	1:50