
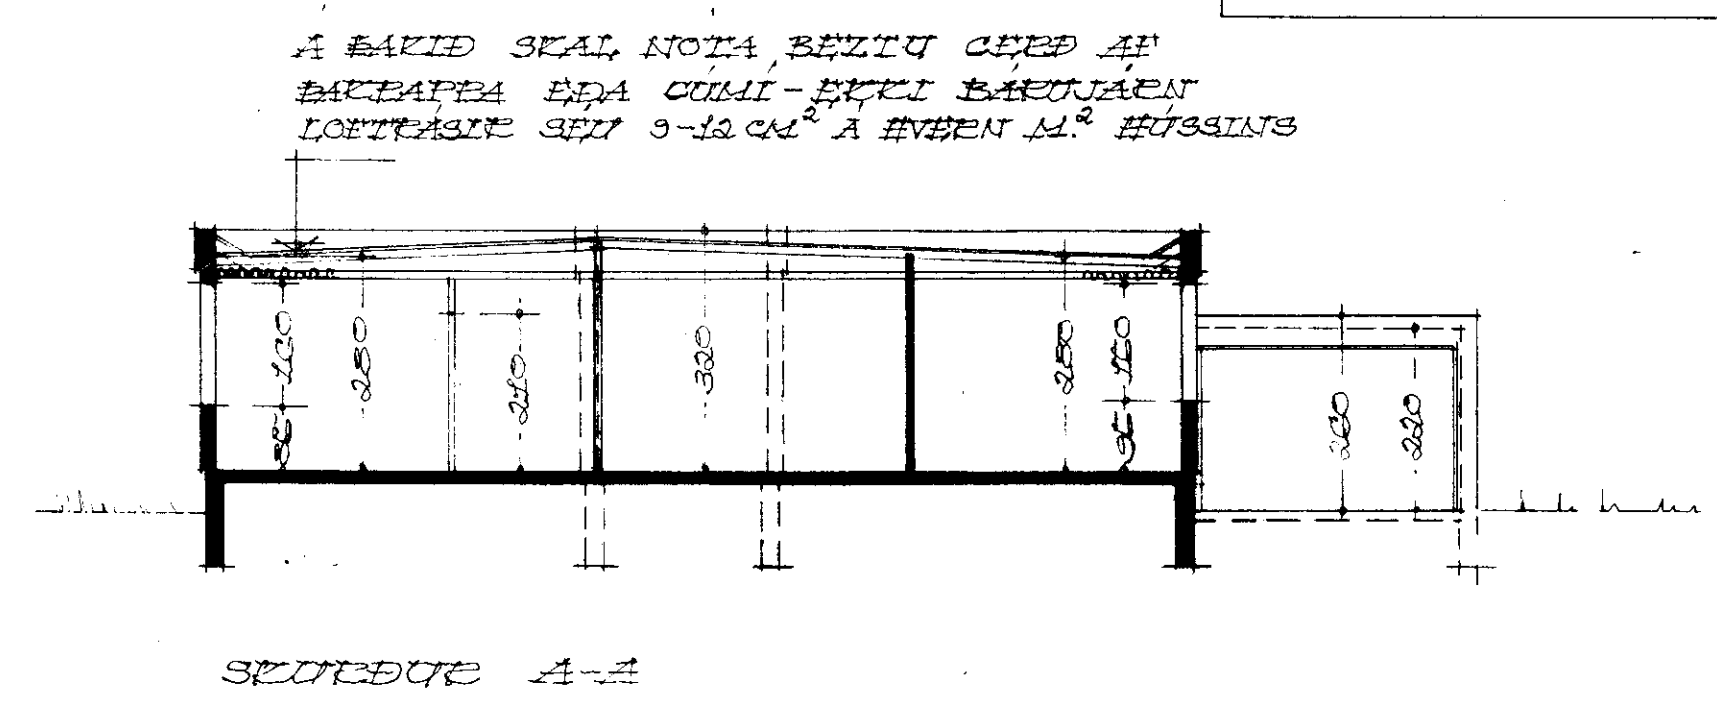


Mirovram. Hjortleifur Gudnason
Smidur Valurhnetjornsson

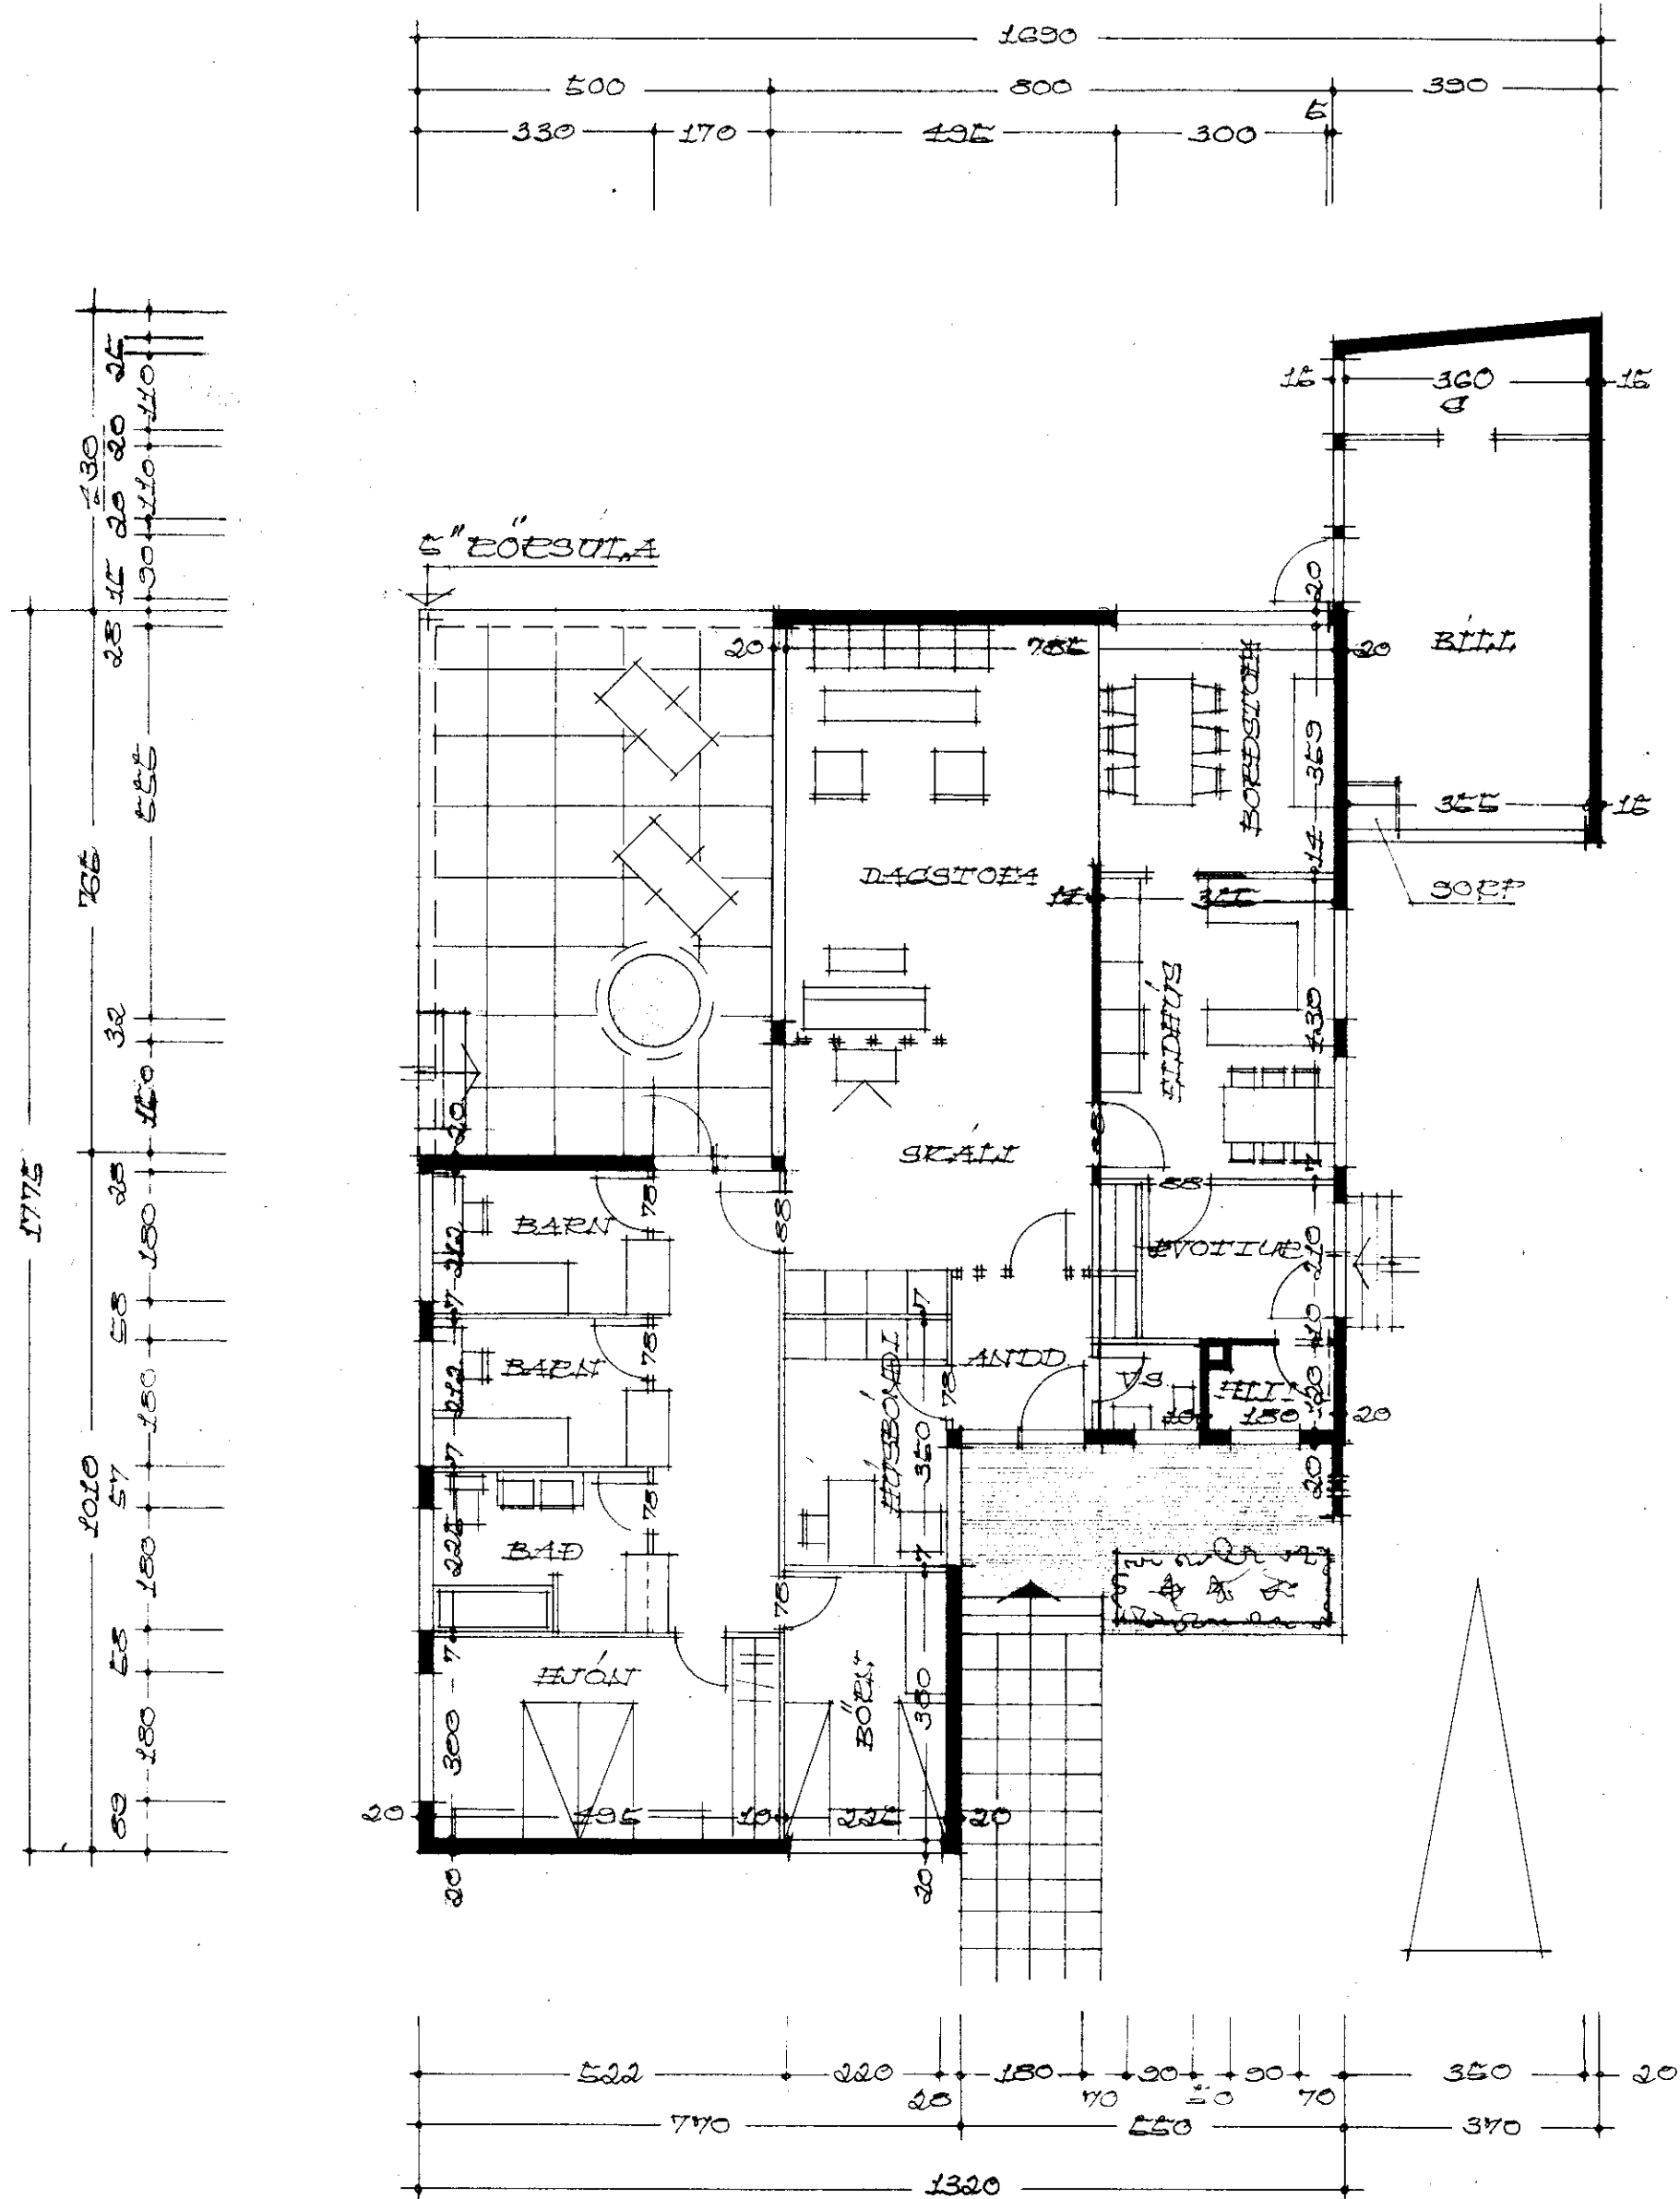


149
2
01

107
2
214

3
2
155
310

7,60

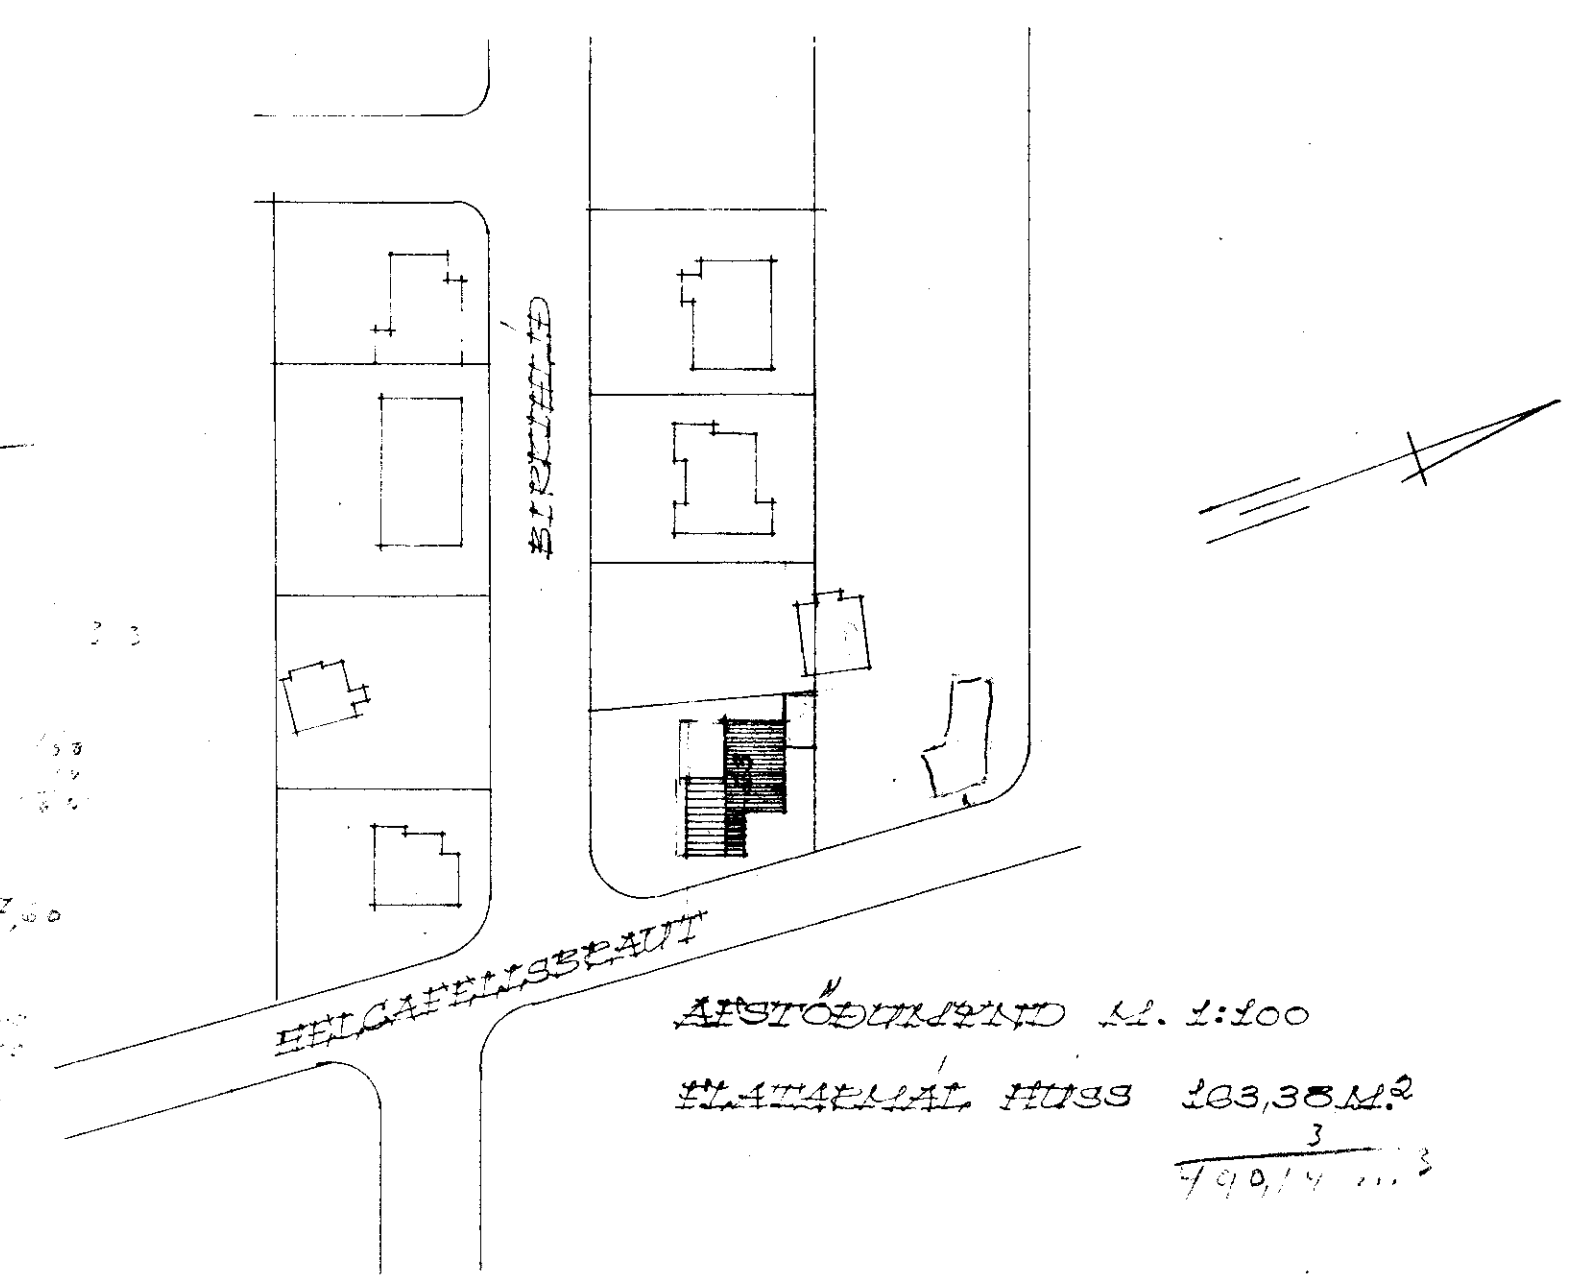

VERKEFNI BIRKIHLLID NR. 23	MÁL 1:100	DAGS JULI 28	NR.
VESTMANNALÆZJUM	TEKN.	BR.	
SAMP. Hjartan Guinnsson			