
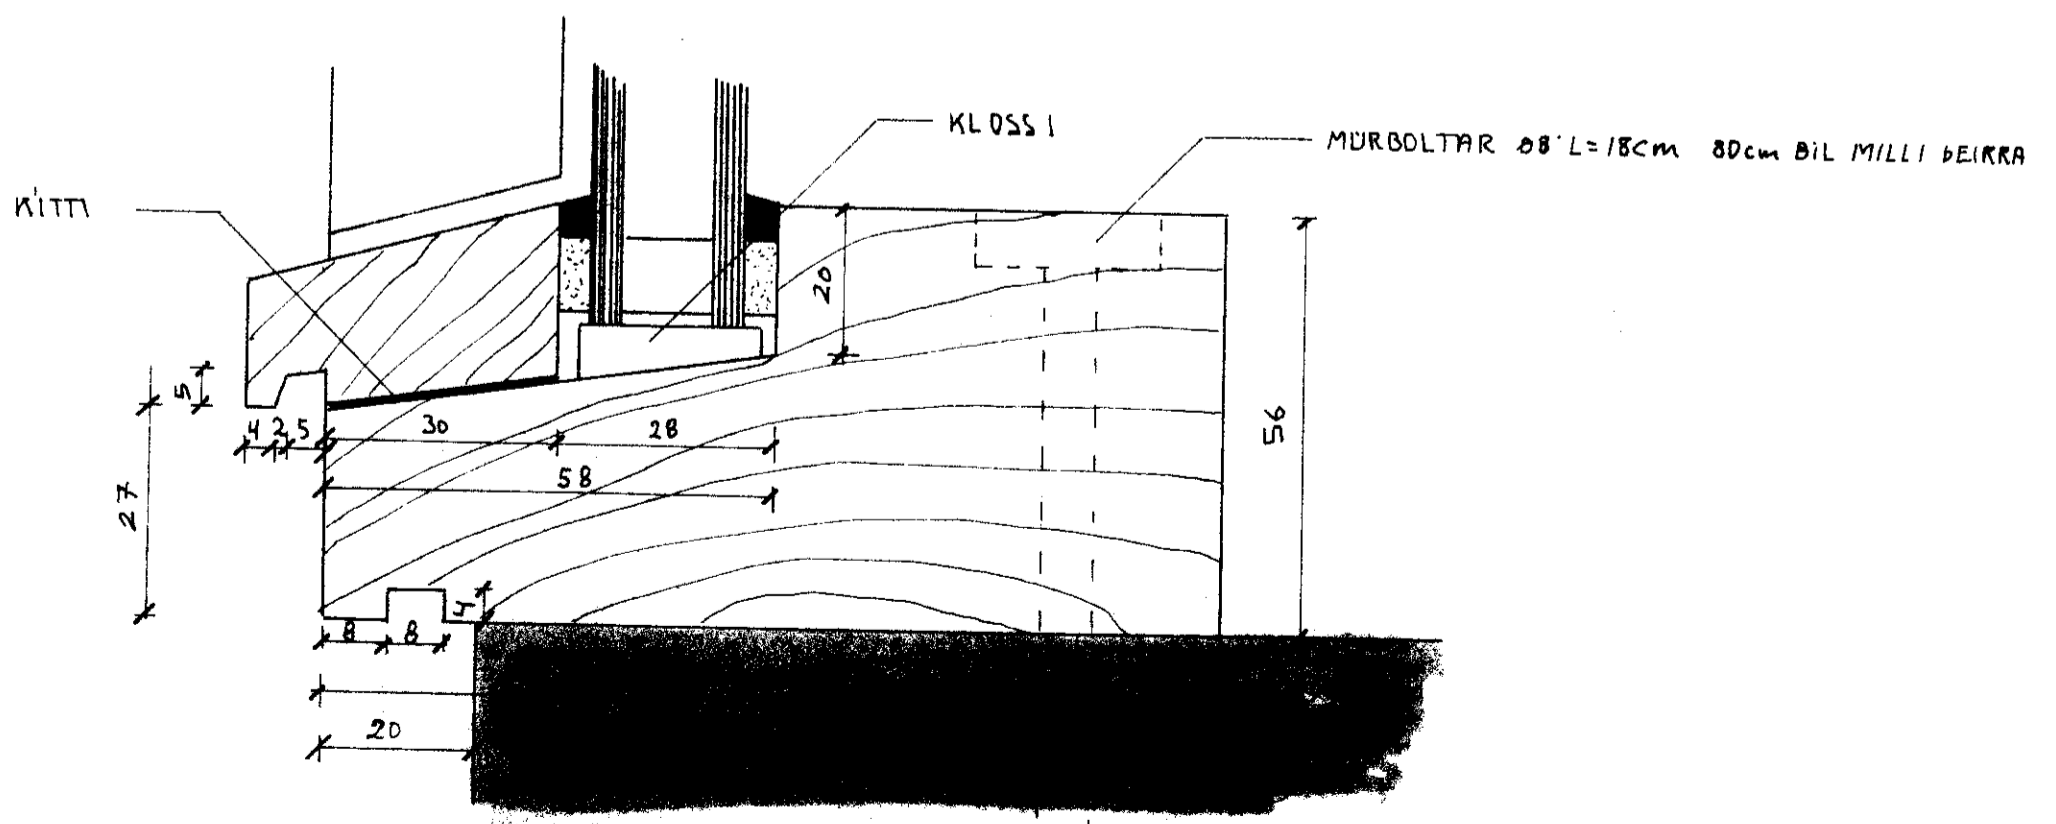


SNID 'I HDRN MKV 1:10

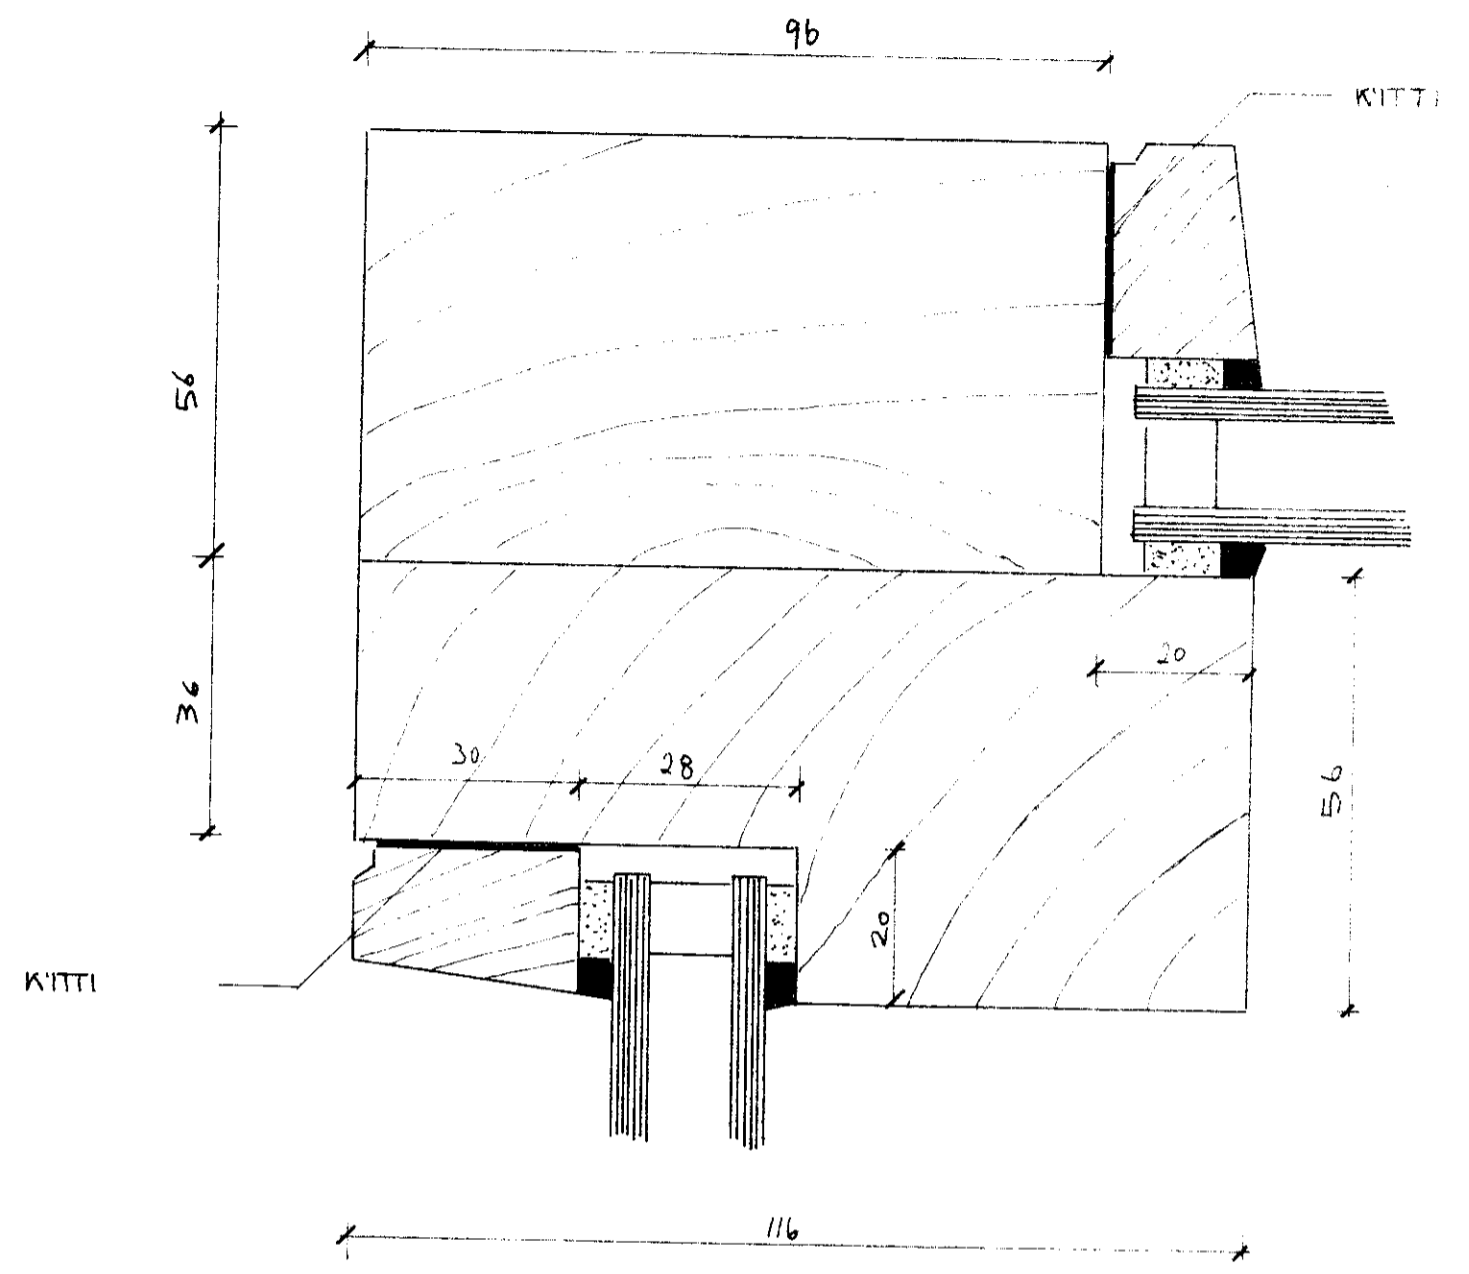

FESTING SPERRUENDA VID
HÖSVEGG

2 1/2 x 5"

MURBOLTAR Ø 8
L=18cm MILLI BIL
80cm

MÁL 'I MILLIMETRUM.

VERKEFNI.	DAFS
	MKV. 1:10
SOLHUS.	BR.
	BLAÐ NR 2