




2 Suðaustur  
1 : 100

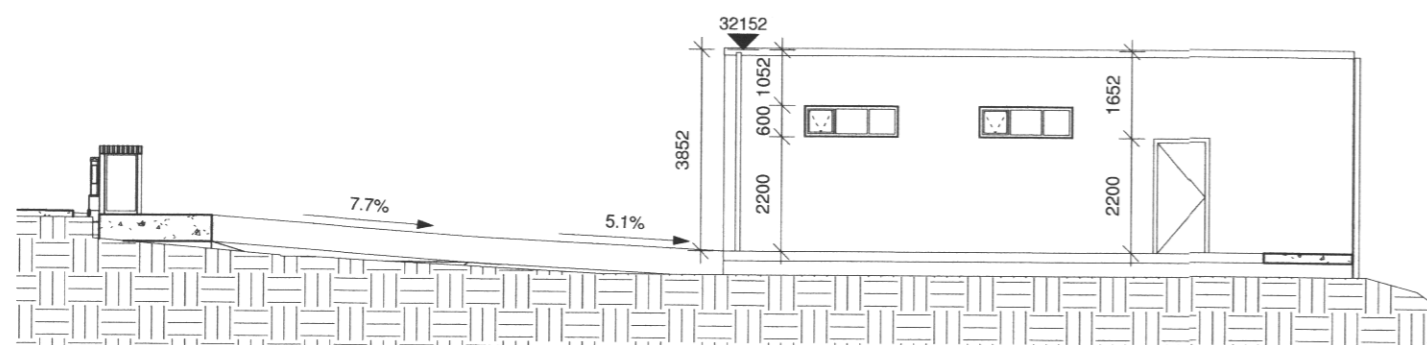


1 Suðvestur  
1 : 100

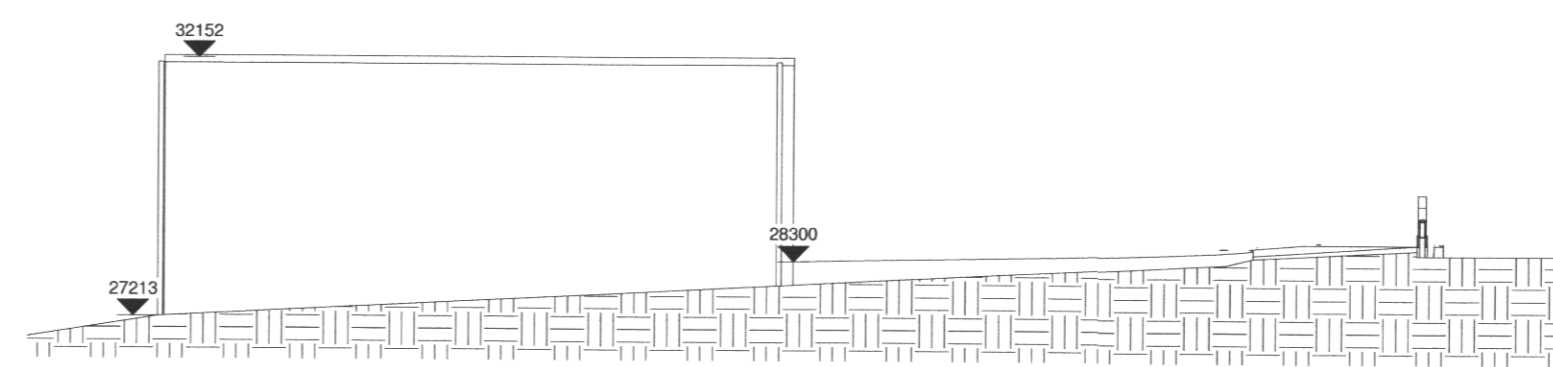


3 Norðvestur  
1 : 100

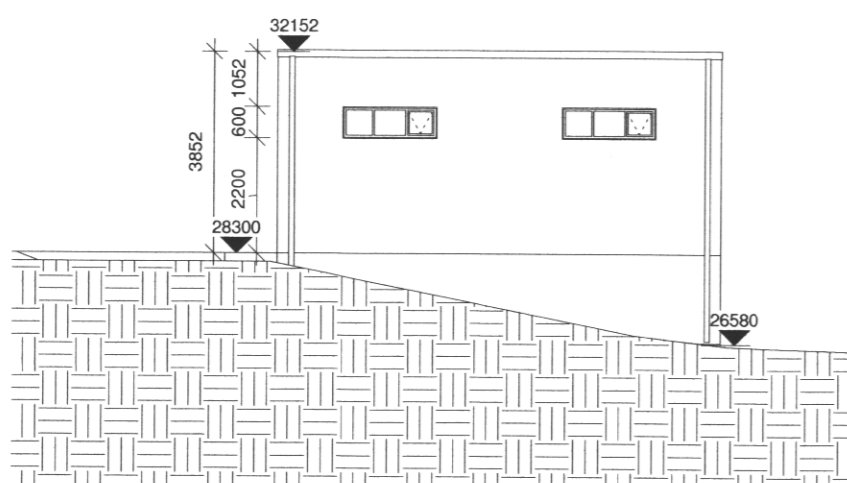

4 Norðaustur  
1 : 100

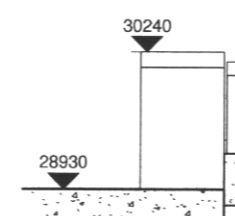


6 Tunnuskýli útlit 2  
1 : 50

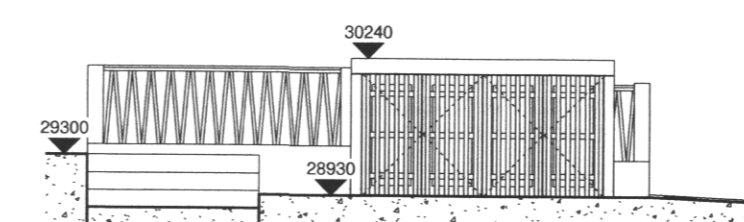

5 Tunnuskýli útlit 1  
1 : 50

Öll mál í millimetrum, staðfærast áður en framkvæmdir hefjast. Málöð ekki af teikningum. Mísurými í teikningum og önnur valaatriði tilkynnist samræmingarhönnuðum strax. Lesa skal teikningar með viðeigandi verkýsingum.

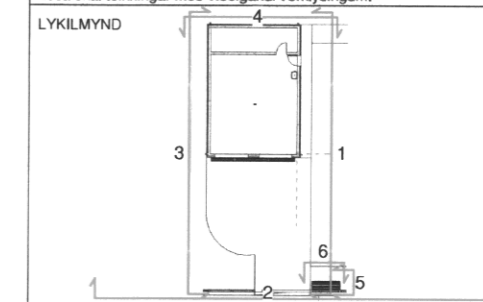

**YRKI ARKITEKTAR**  
Hverfisgötu 76, 101 Reykjavík Sími: +354 552 6629  
Fax: +354 552 6649 Netfang: yrki@yrki.is  
ÍK: 560997-0109  
Asla H. Agústsdóttir Arkitekt FAI  
Sólveig Berg Arkitekt FAI

UNDIRRITUN HÖNNUNARSTJÓRA

VERKKAUPI:  
**Guðbjörg Matthíasdóttir**

VERK  
**Birkihlíð 17, bílskúr**

Project Status

TEKNING			
Útlit			
DAGSETN.	MKV.	TEIKNAD AF:	ÚTGEFID AF:
17-11-17	1:100	KB	ÁHÁ/KB
VERKNÚMÉR		ÚTGÁFA	
V265		B30	

HÖNNUNARÁKJALUR BÉR ALLAN RÉTT Á TEIKNINGUM - FOLKLODAN ER HÁB SKRIFLEIÐU SAMÞYKKT