


SAMÞYK KT AF BYGGINGARFULLTRÚA

14 MAR 2007

*Sigurður Sveinsson*  
BYGGINGARFULLTRÚINN Í VESTMANNAEYJUM




VESTURHLID M=1:100

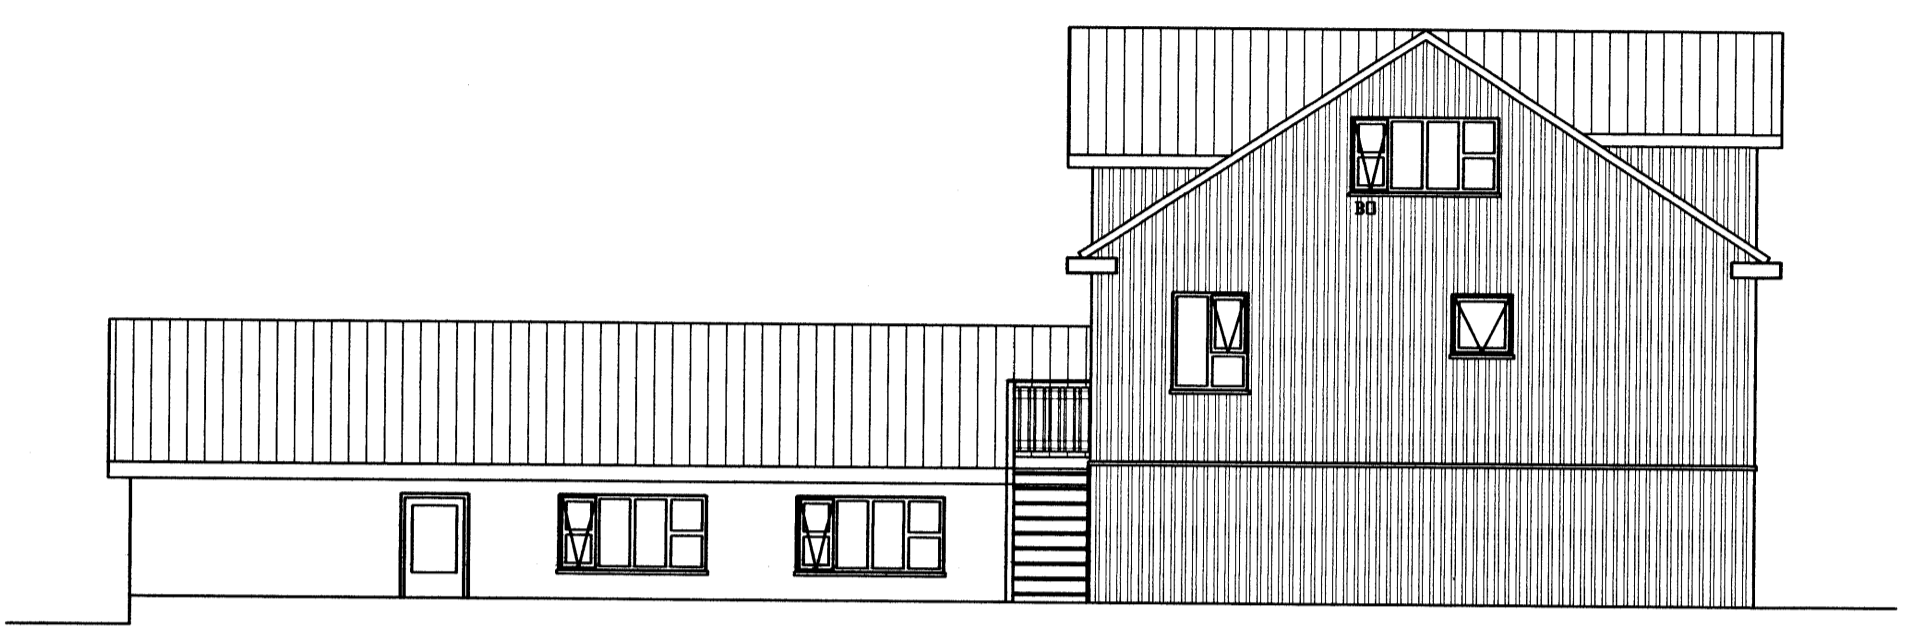

SUDURHLID M=1:100



AUSTURHLID M=1:100

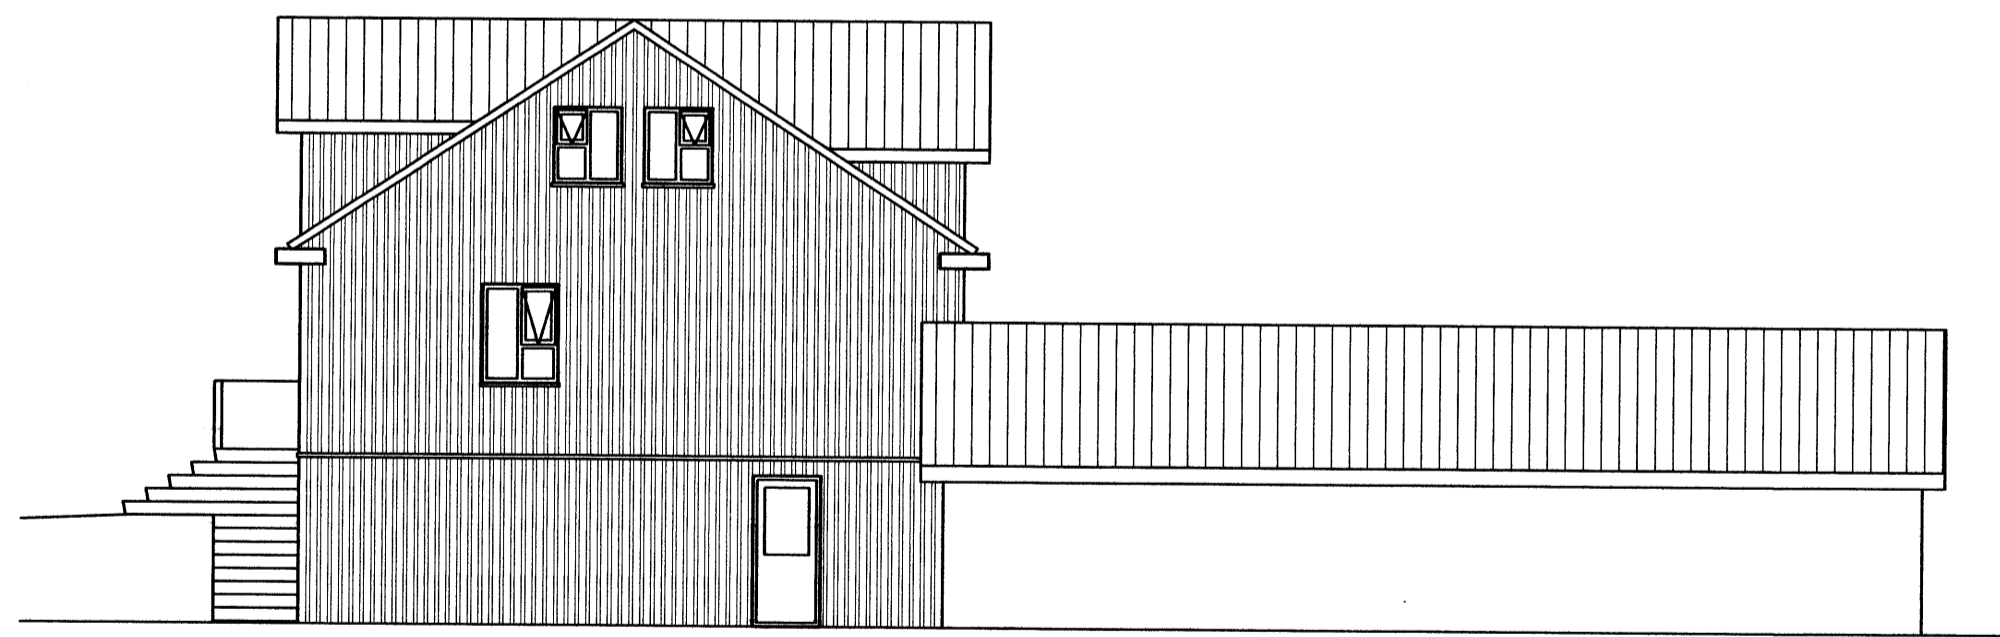

NORDURHLID M=1:100

NR	DAGS.	BREYTING
A	OKT. 06	BJURGUNAROP
B	DES. 06	BILGEYMSLA LENGD
C		
D		
E		
F		
G		
H		

SKYRINGAR

**Teiknistofa PZ ehf**  
Ráðgjafarverkefniþjónusta   
Kirkjuveg 23 90C Vestmannaeyjum Sími 481-2711 Fax 481-3076  
Heimasíða <http://www.teiknistofa.is> Netfang [pz@teiknistofa.is](mailto:pz@teiknistofa.is)

Verkefni  
BODASLEÐ 24 VESTMANNAEYJUM  
BILGEYMSLA OG ENDRBÆTUR  
Verkefni  
UTLIT

Dags.	Hannó	Verk.nr	Mælikvarði
OKT. 06	BB	0651	1/100
Yfirfarið	Teiknað	Teikn.nr	Breyting
	EA	103	B

Samþykkt *Sigurður Sveinsson* 14.03.07