



1039

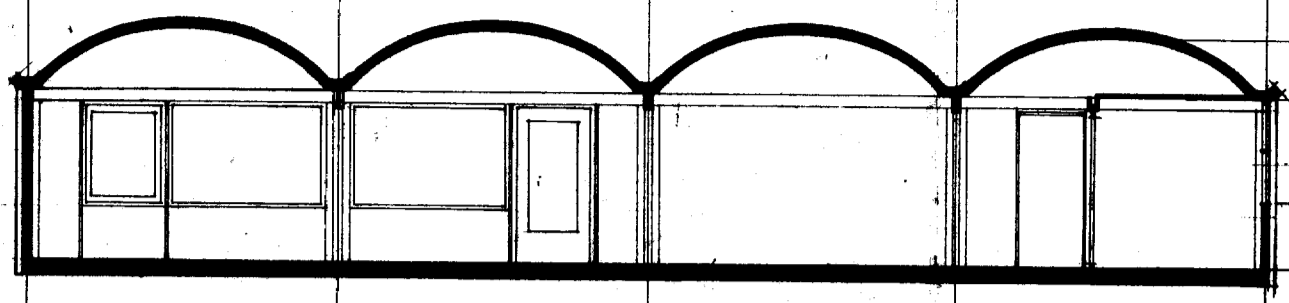


SNITT A-A

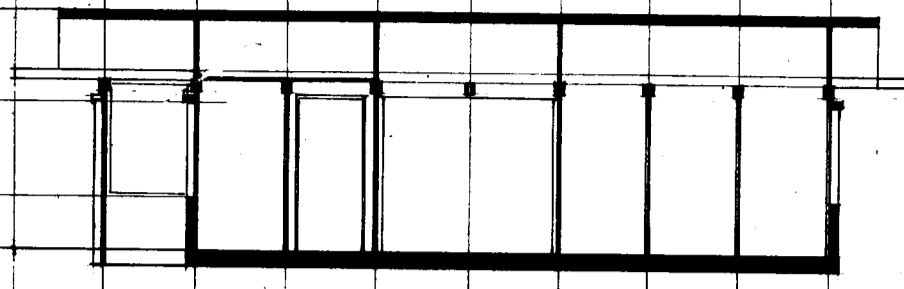


SNITT B-B

3100 + 1350 + 800 + 3050

3150 + 7000 + 1360 + 3150

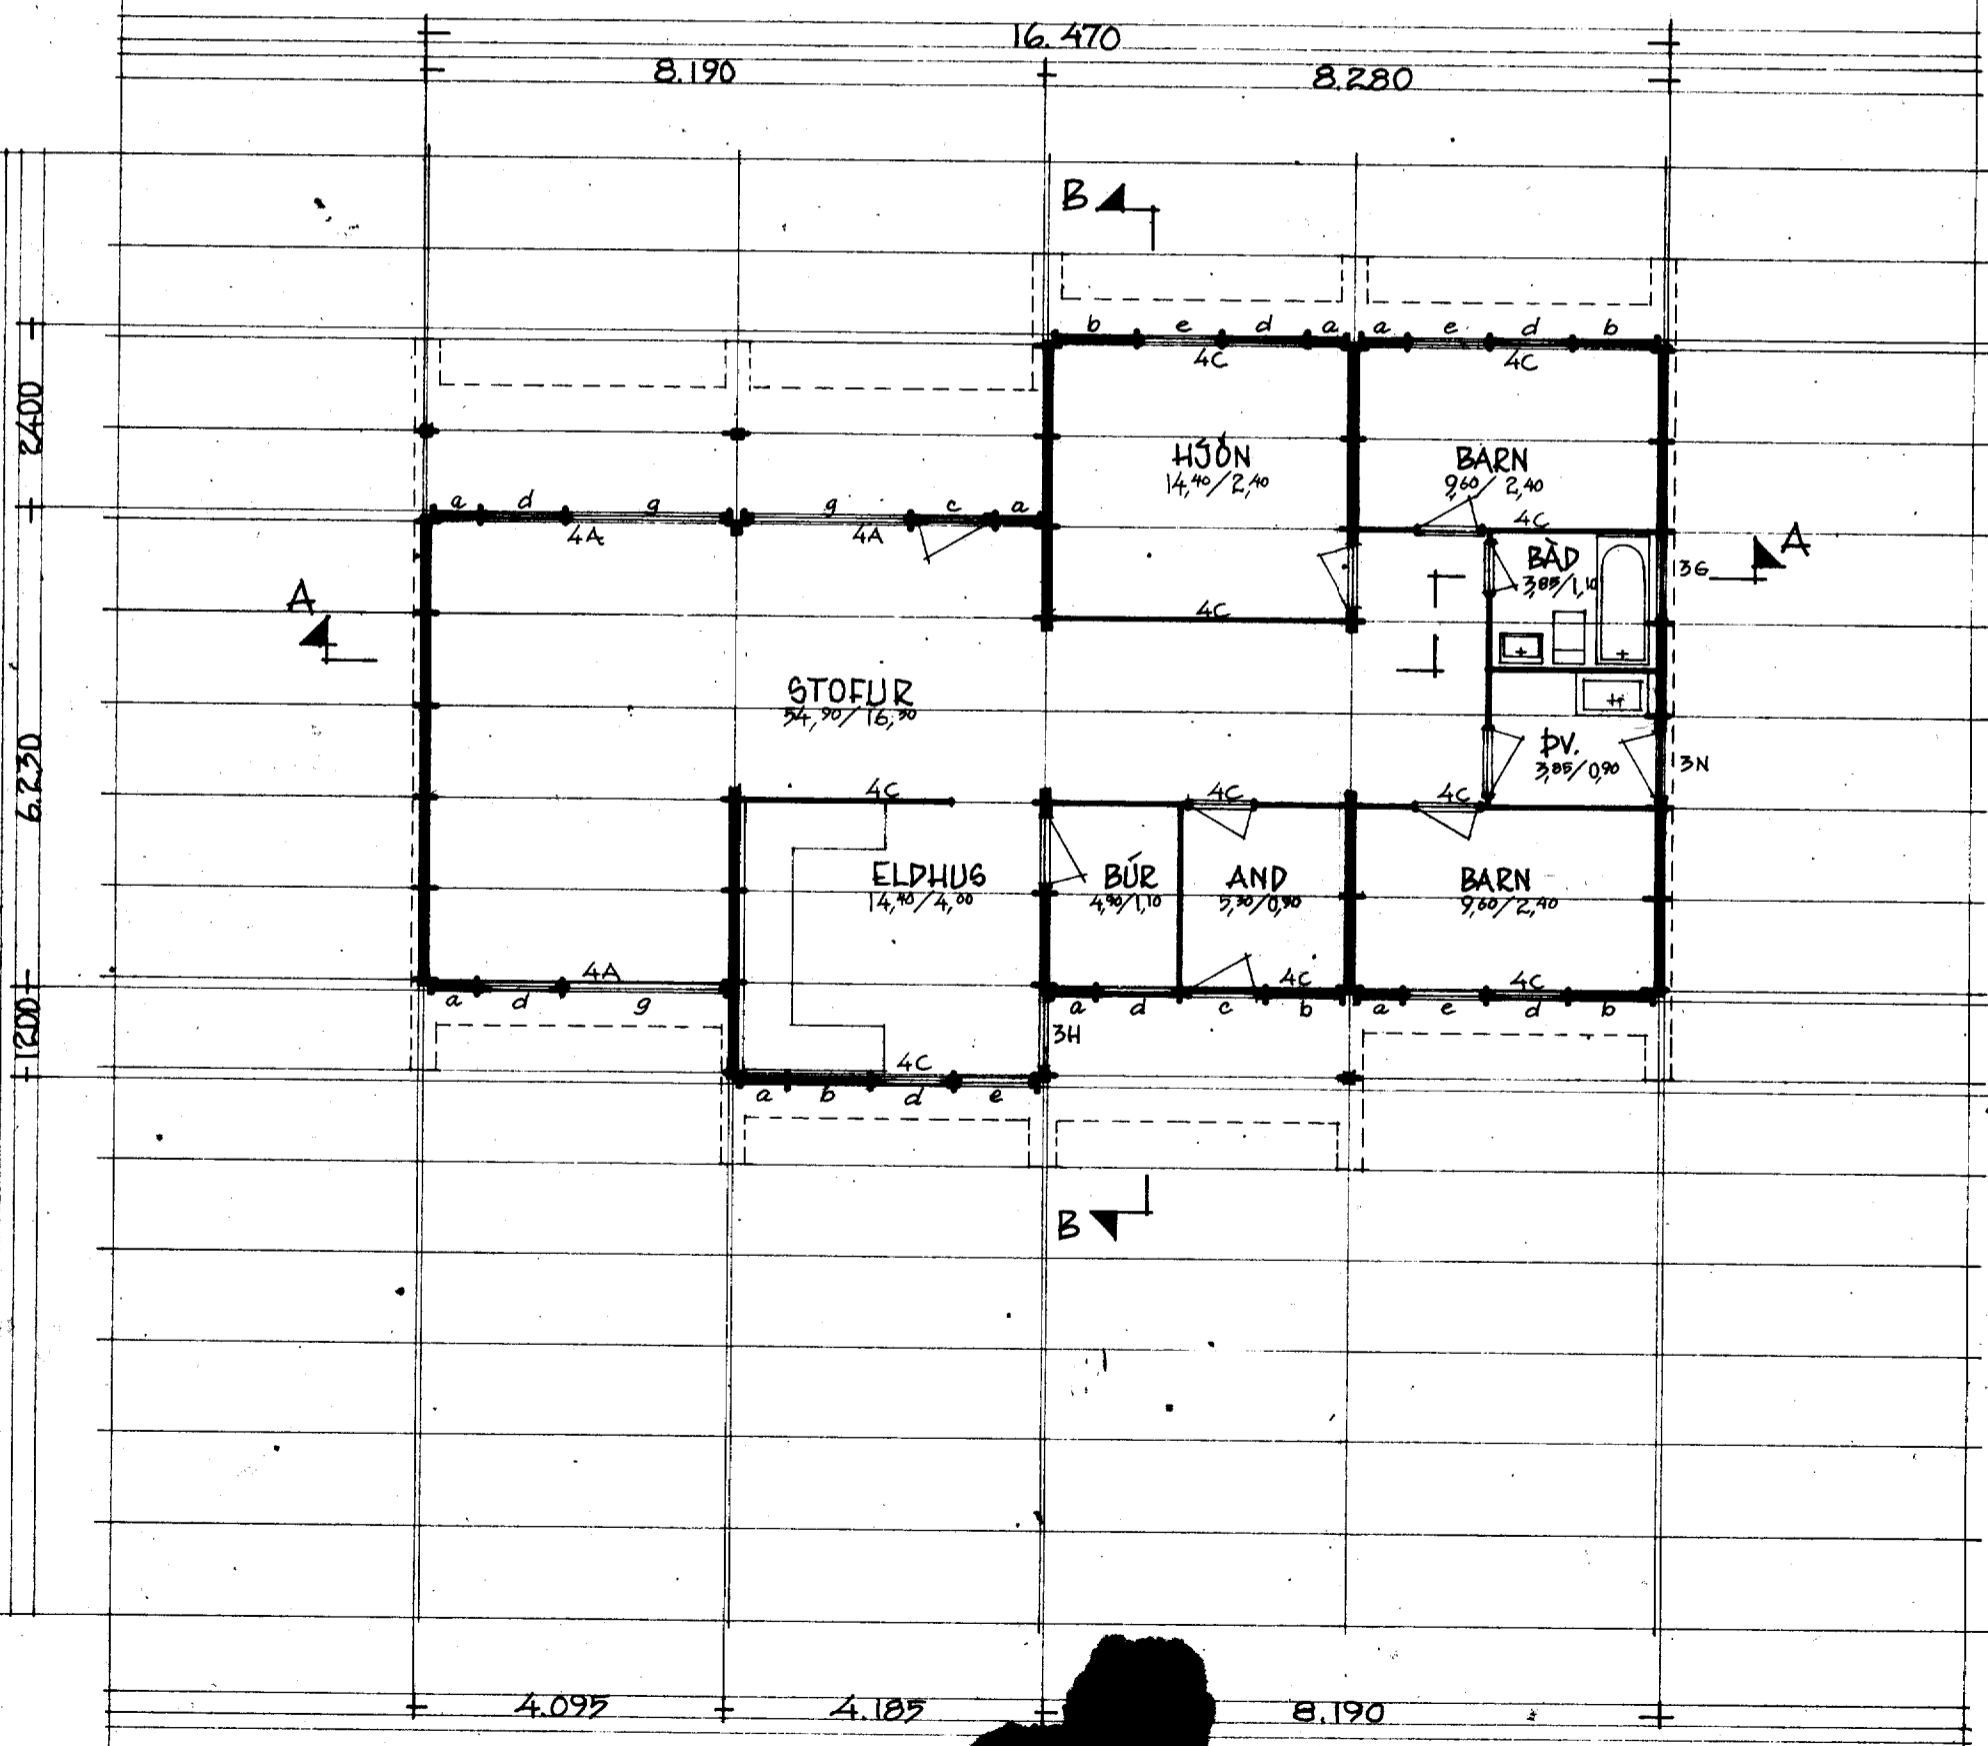

PLAN

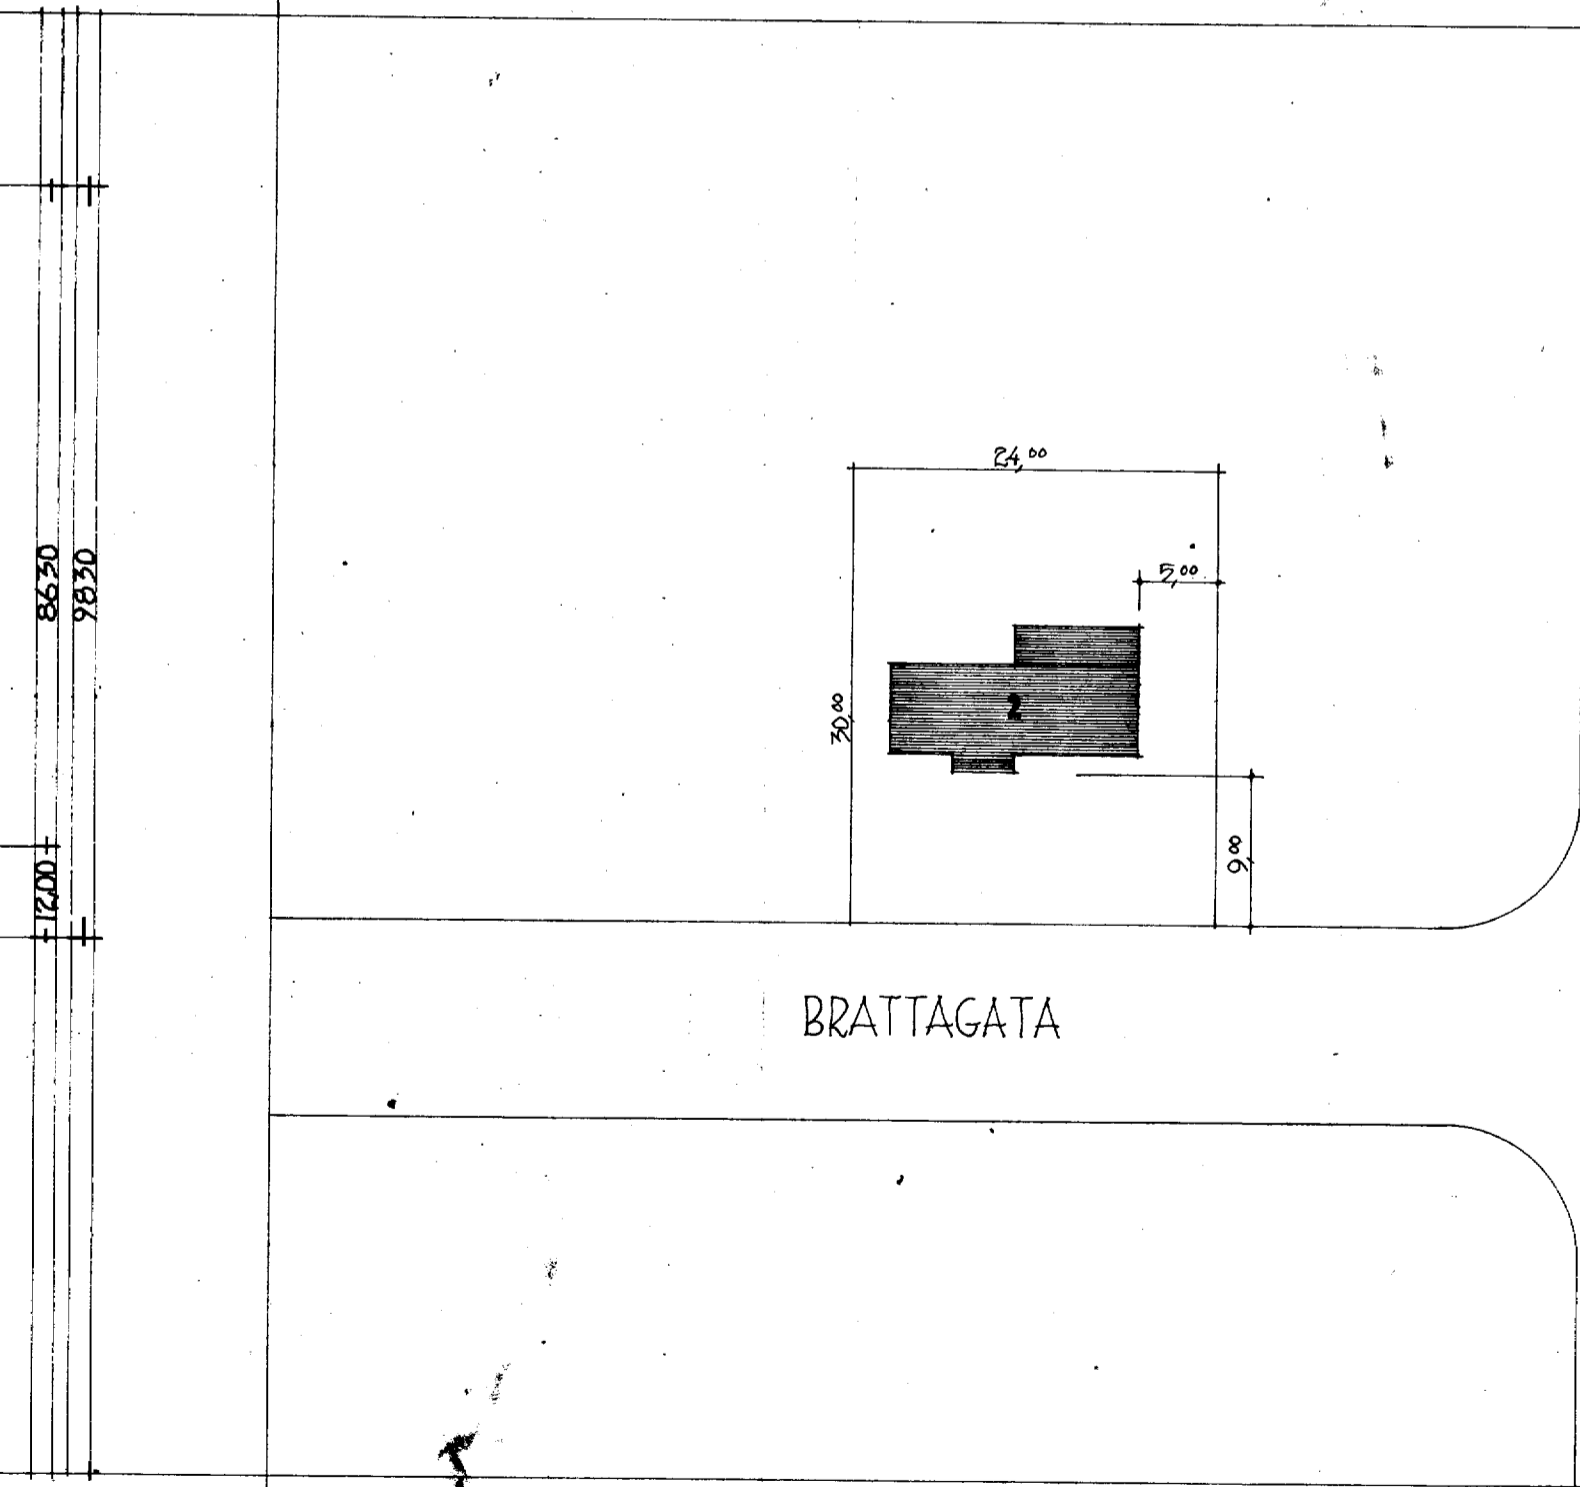

SÍTUDAGSTJONSPLAN

BRATTAGATA

SUN HOUSE AS 110

ENEBOGÍG KRISTÍNN SIGURDSSON, VESTMANNAEYAR

PLAN - SNITT
MÁL 1:100
SÍTUDAGSTJONSPLAN
MÁL 1:500

BR. AREAL: 167.25 M²
DATO: 20.6.-74

01/09