
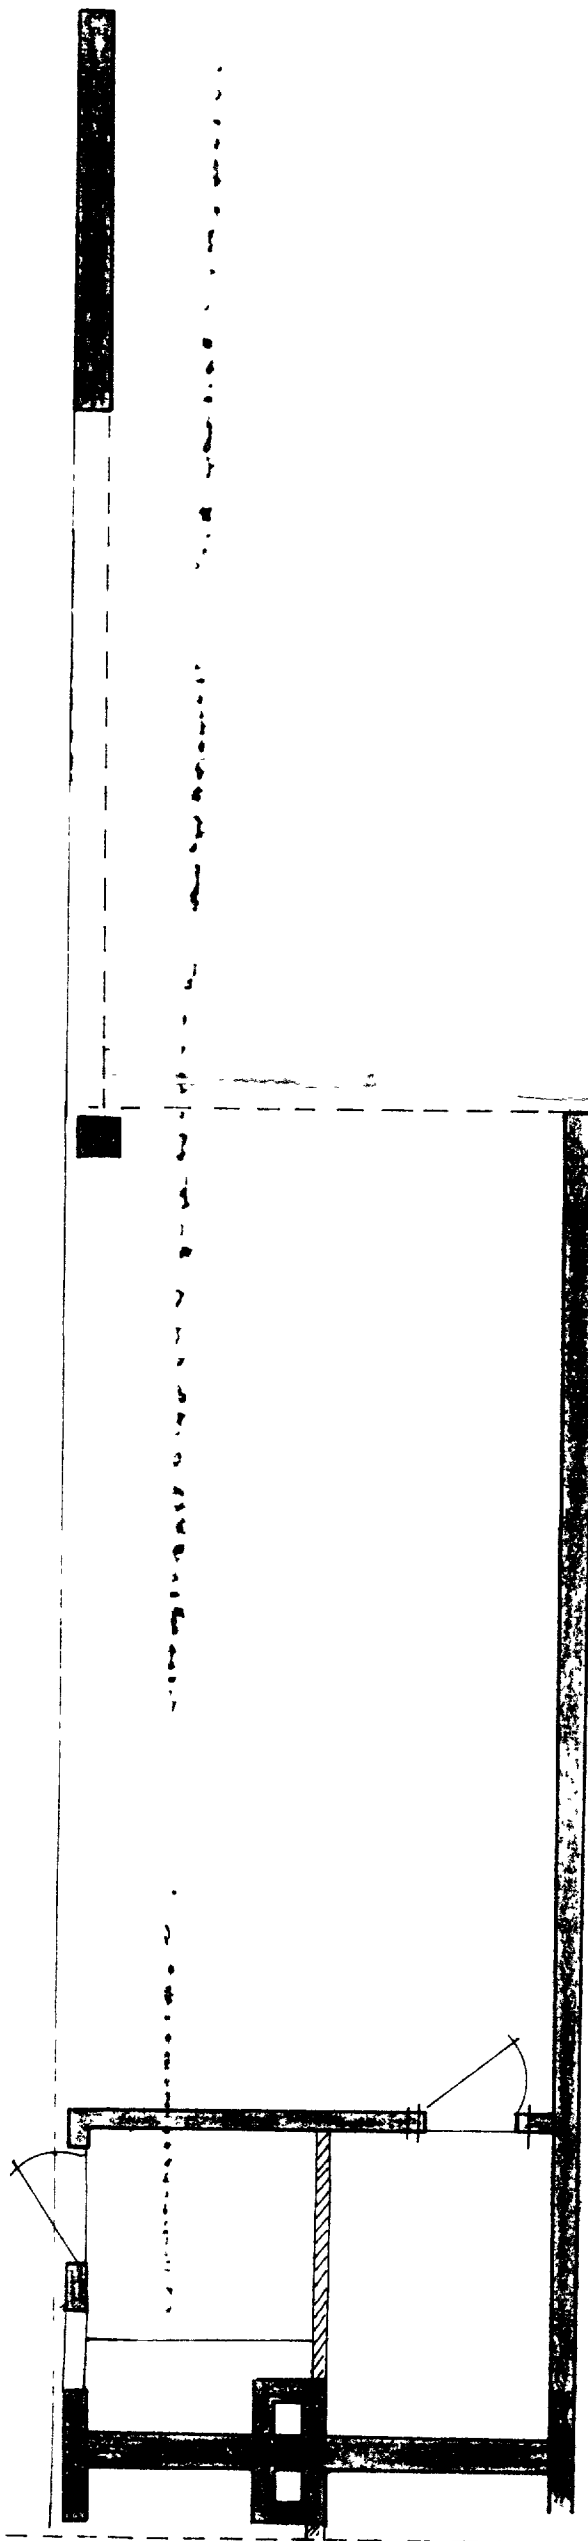


1125

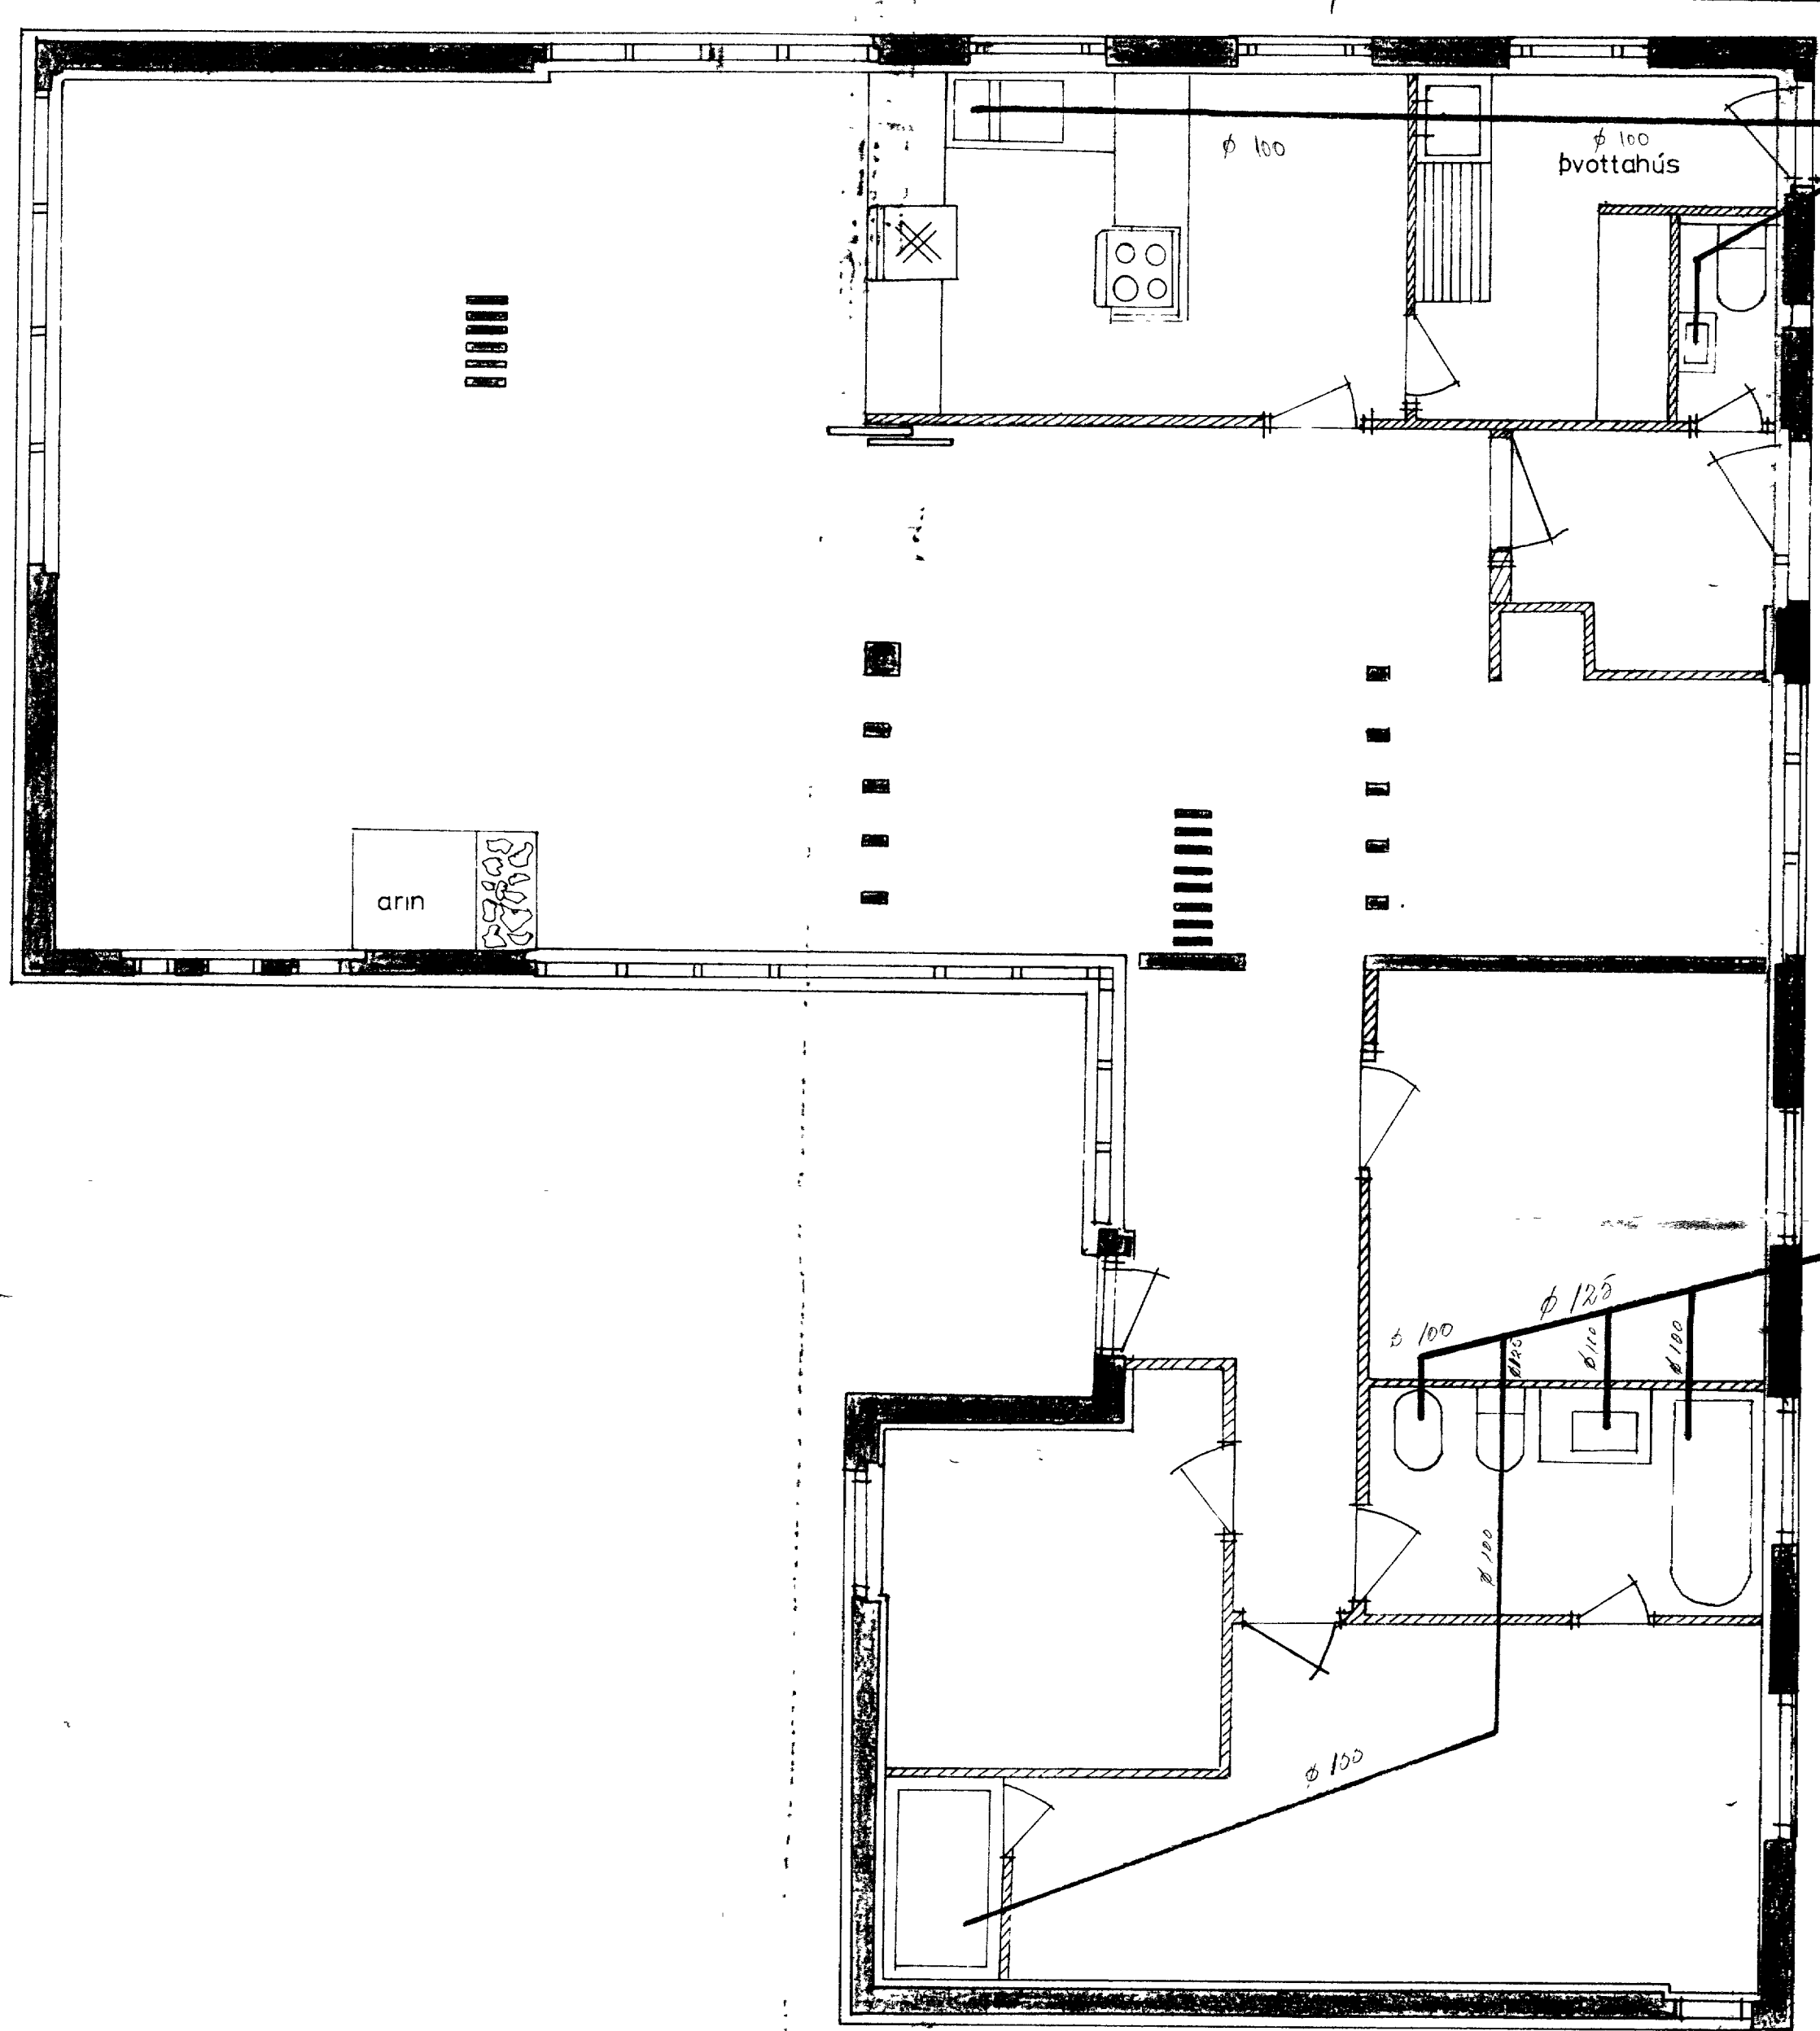

Skólagnir

Bröttugata 33	mál	1:50
Vestmannaeyjum	dags.	
Rafhitun	teikn.	
	nr.	