

1130

Samp. í bygginganefnd  
16-6-71

# EFTIR BREYTINGU

SAMPYKKT Í BYGGINGANEFND


03-12-90

BYGGINGAFULLTRÚINN Í VESTMANNNAFYJUM

Jalni Bryjörn


Hisasm.m. Skóringur Georgs.  
Míraram. Hjörtur Guðnas.

BRATTA GATA 35

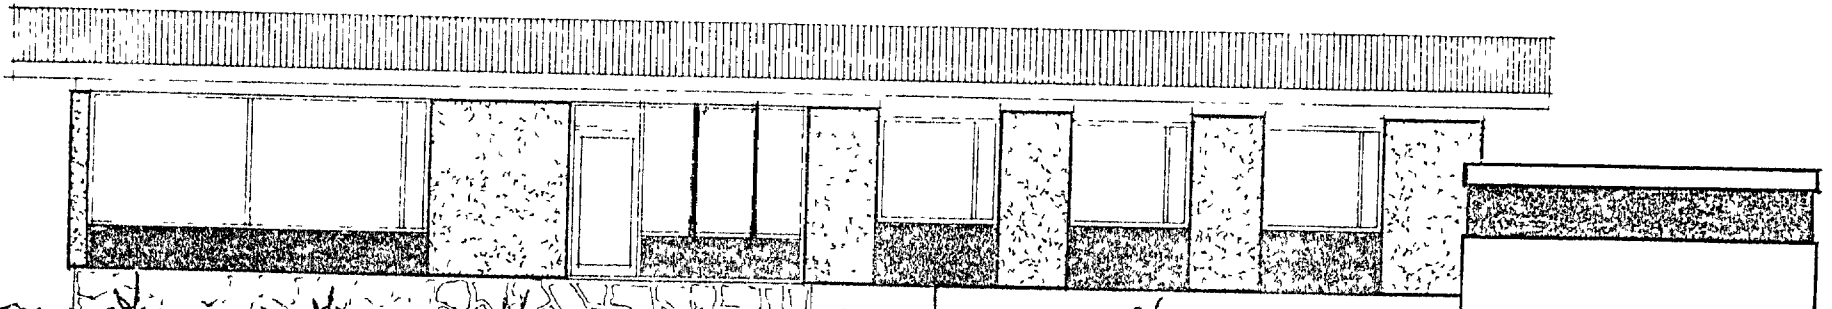

Handwritten notes in Icelandic, likely describing the building's details or construction materials.

30.12.71

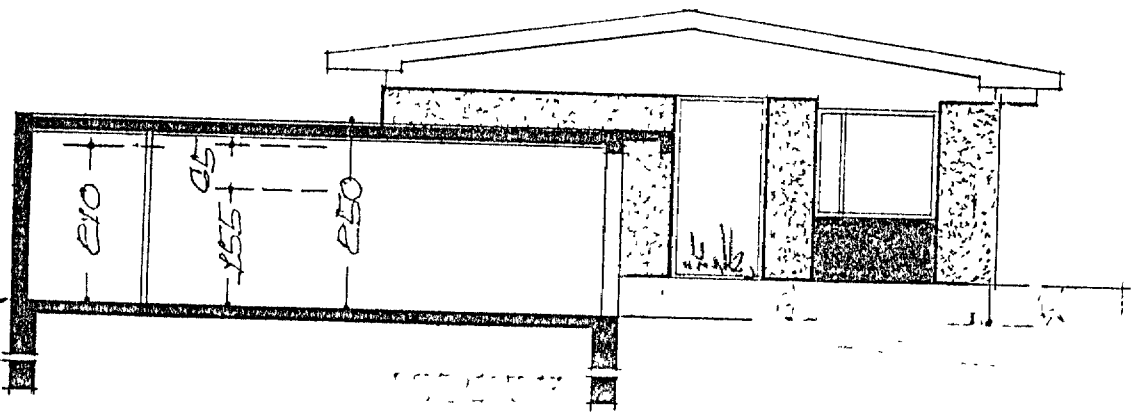

RETTILÍVÍK Í MAÍ 1971  
Hartur Sveinsson