





SAMPYKKT I BYGGINGANEFND  
 24-6-75  
 BYGGINGAFULLTRUINN I VESTMANNAEYJUM  
 Jallip Helgerson

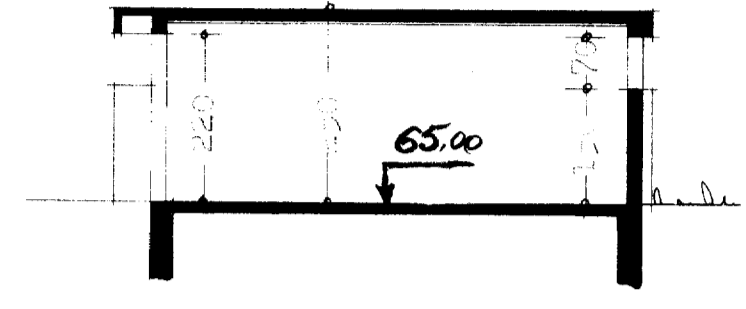

SKEMMIR A-A

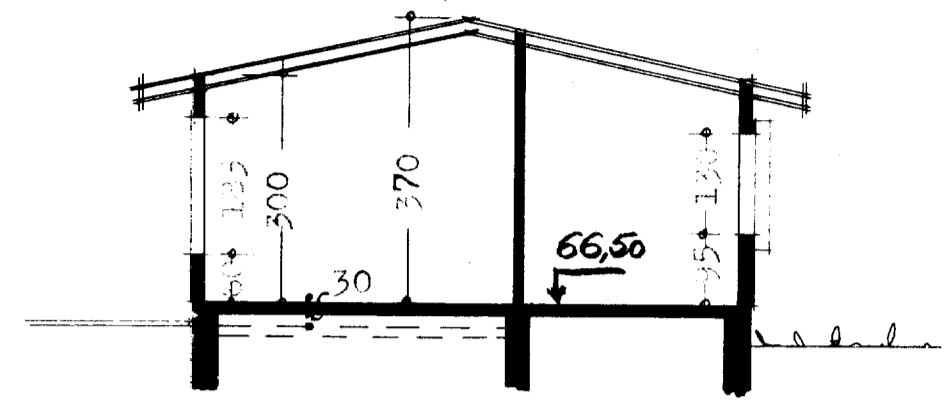

SKEMMIR B-B

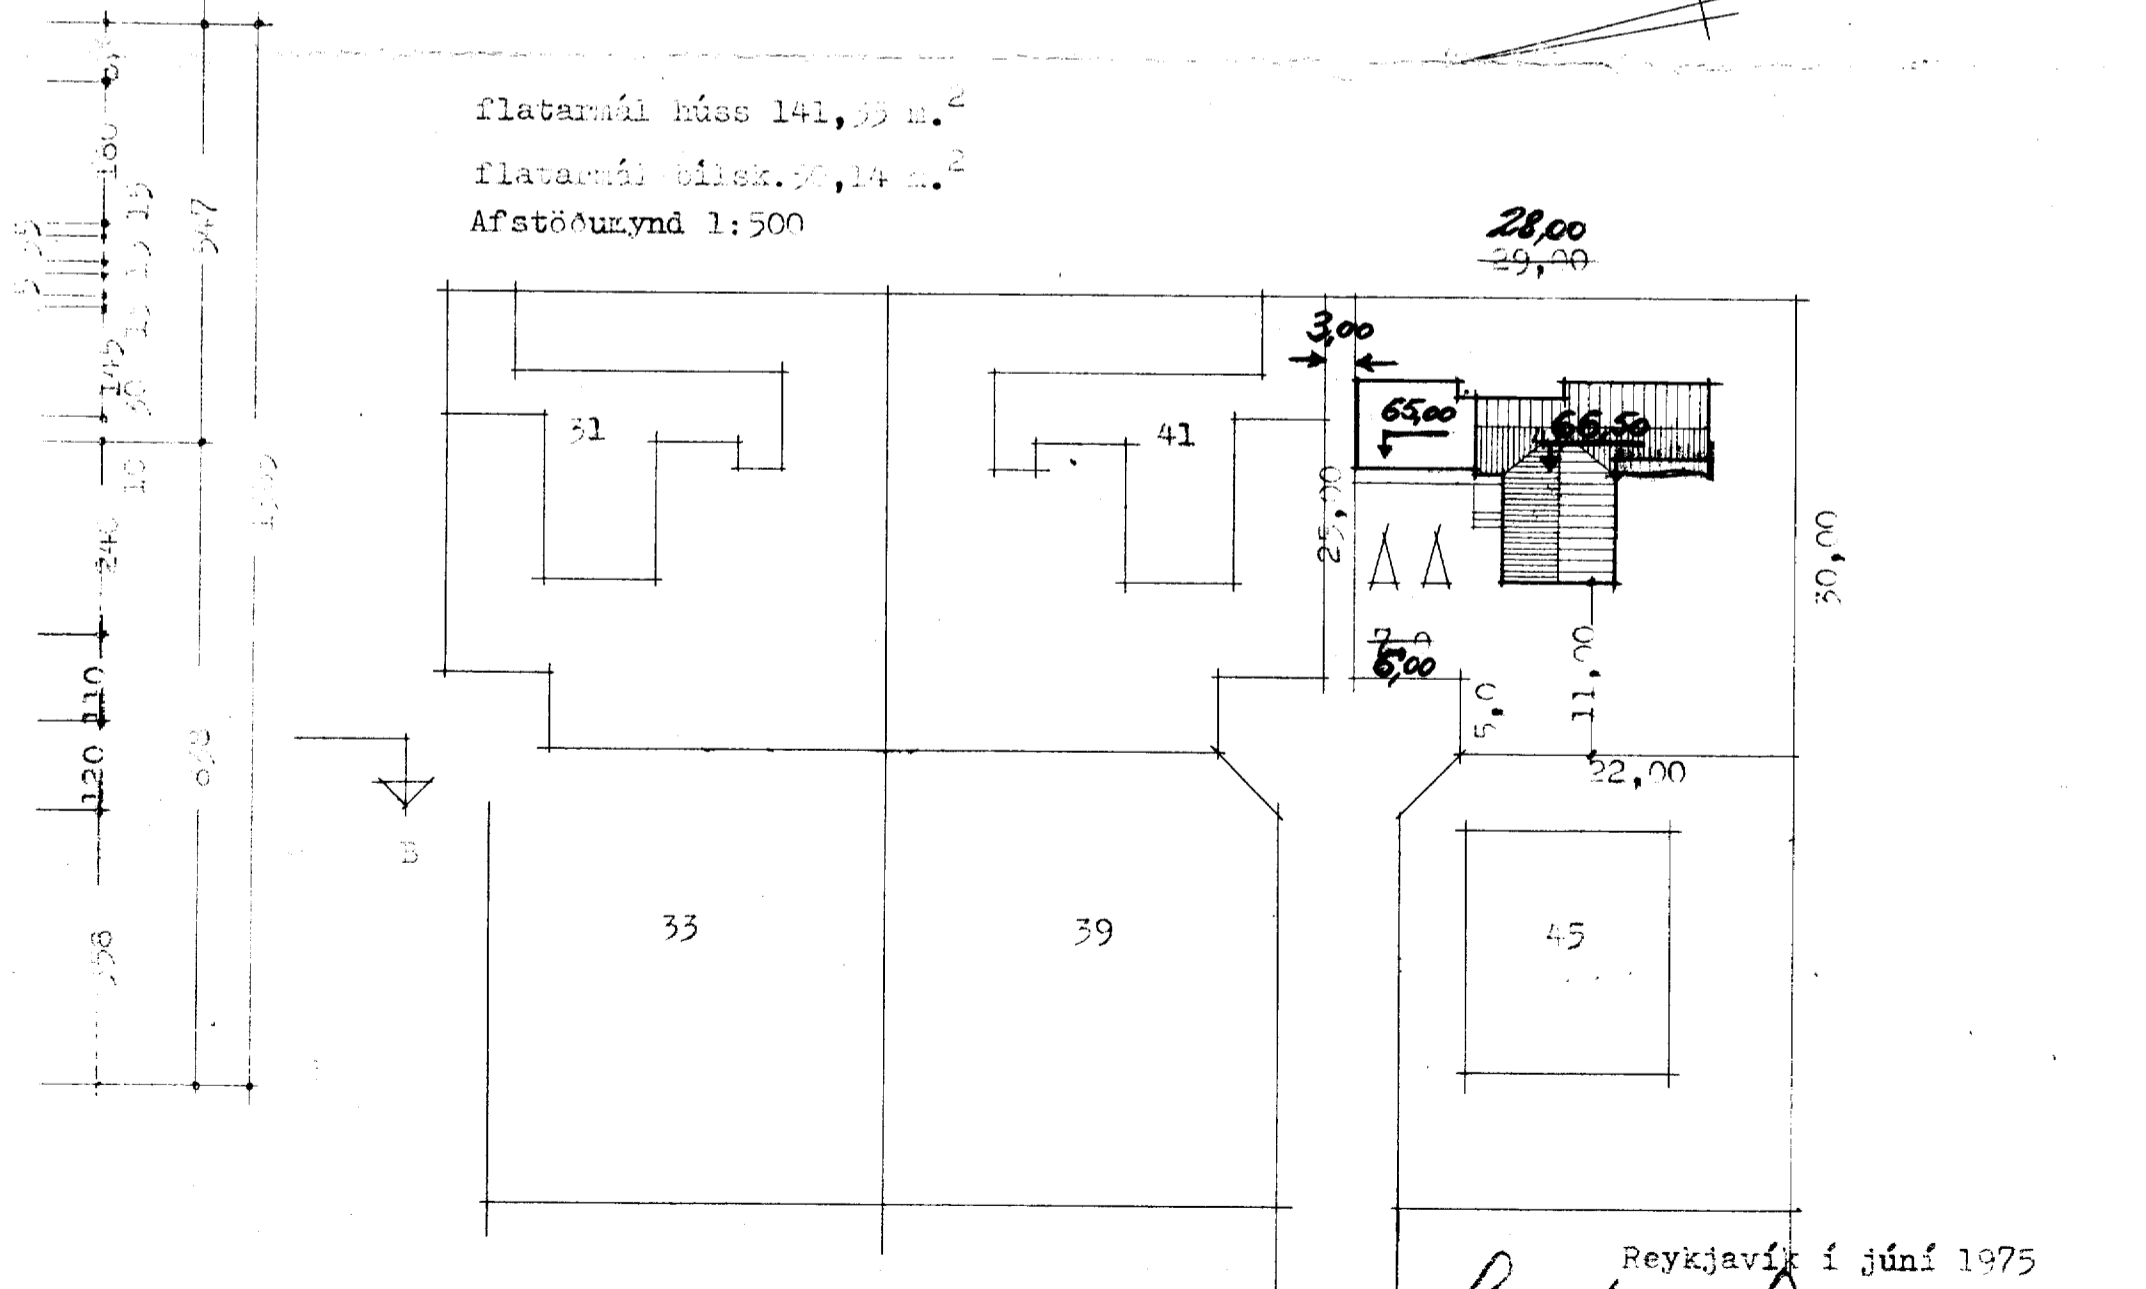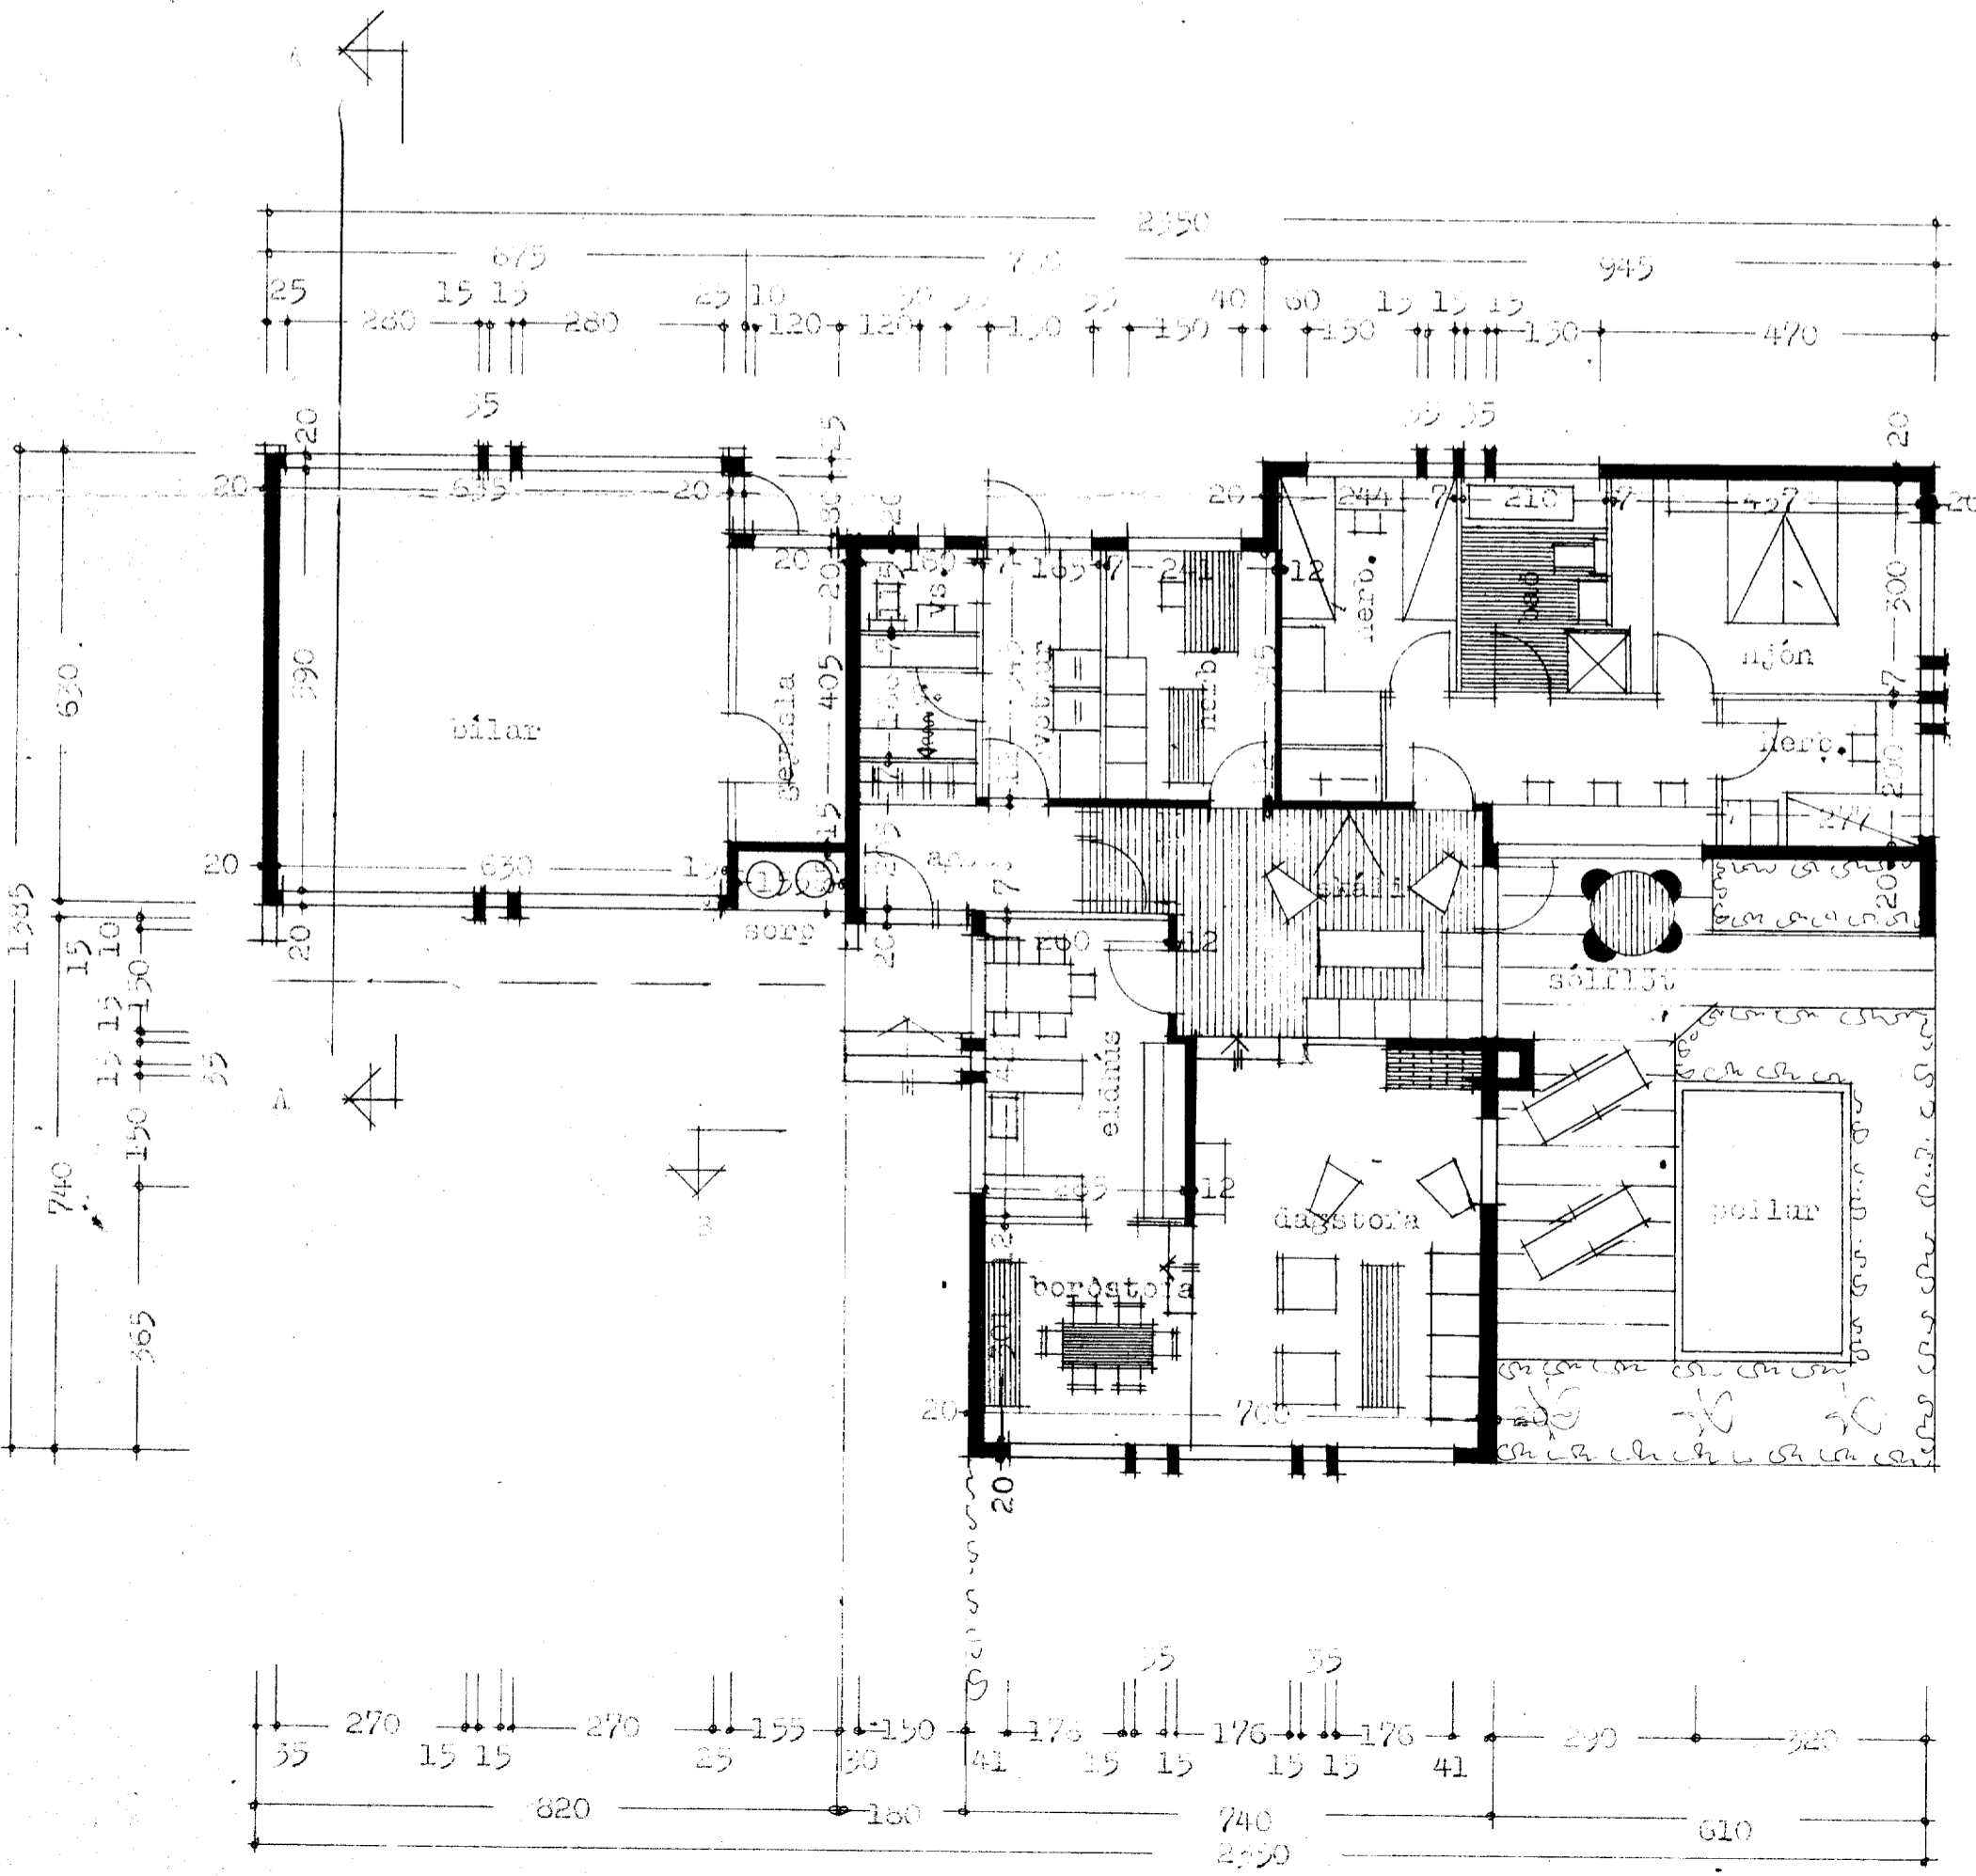

flatarmál húss 141,55 m.<sup>2</sup>  
 flatarmál bílsk. 90,14 m.<sup>2</sup>  
 Afstöðuynd 1:500

Reykjavík í júní 1975  
 Hjartan Pósson