




bS9  
204 211

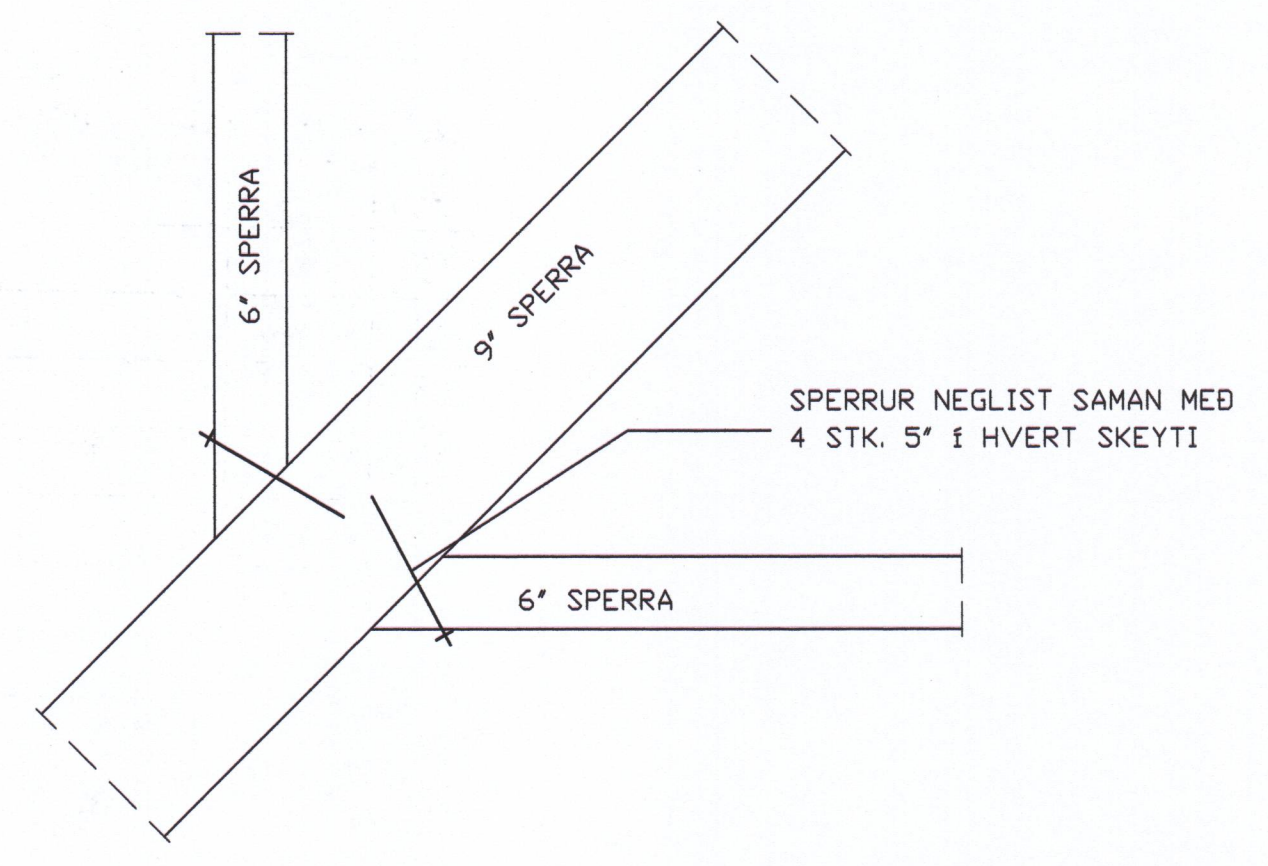


bS6  
204 211

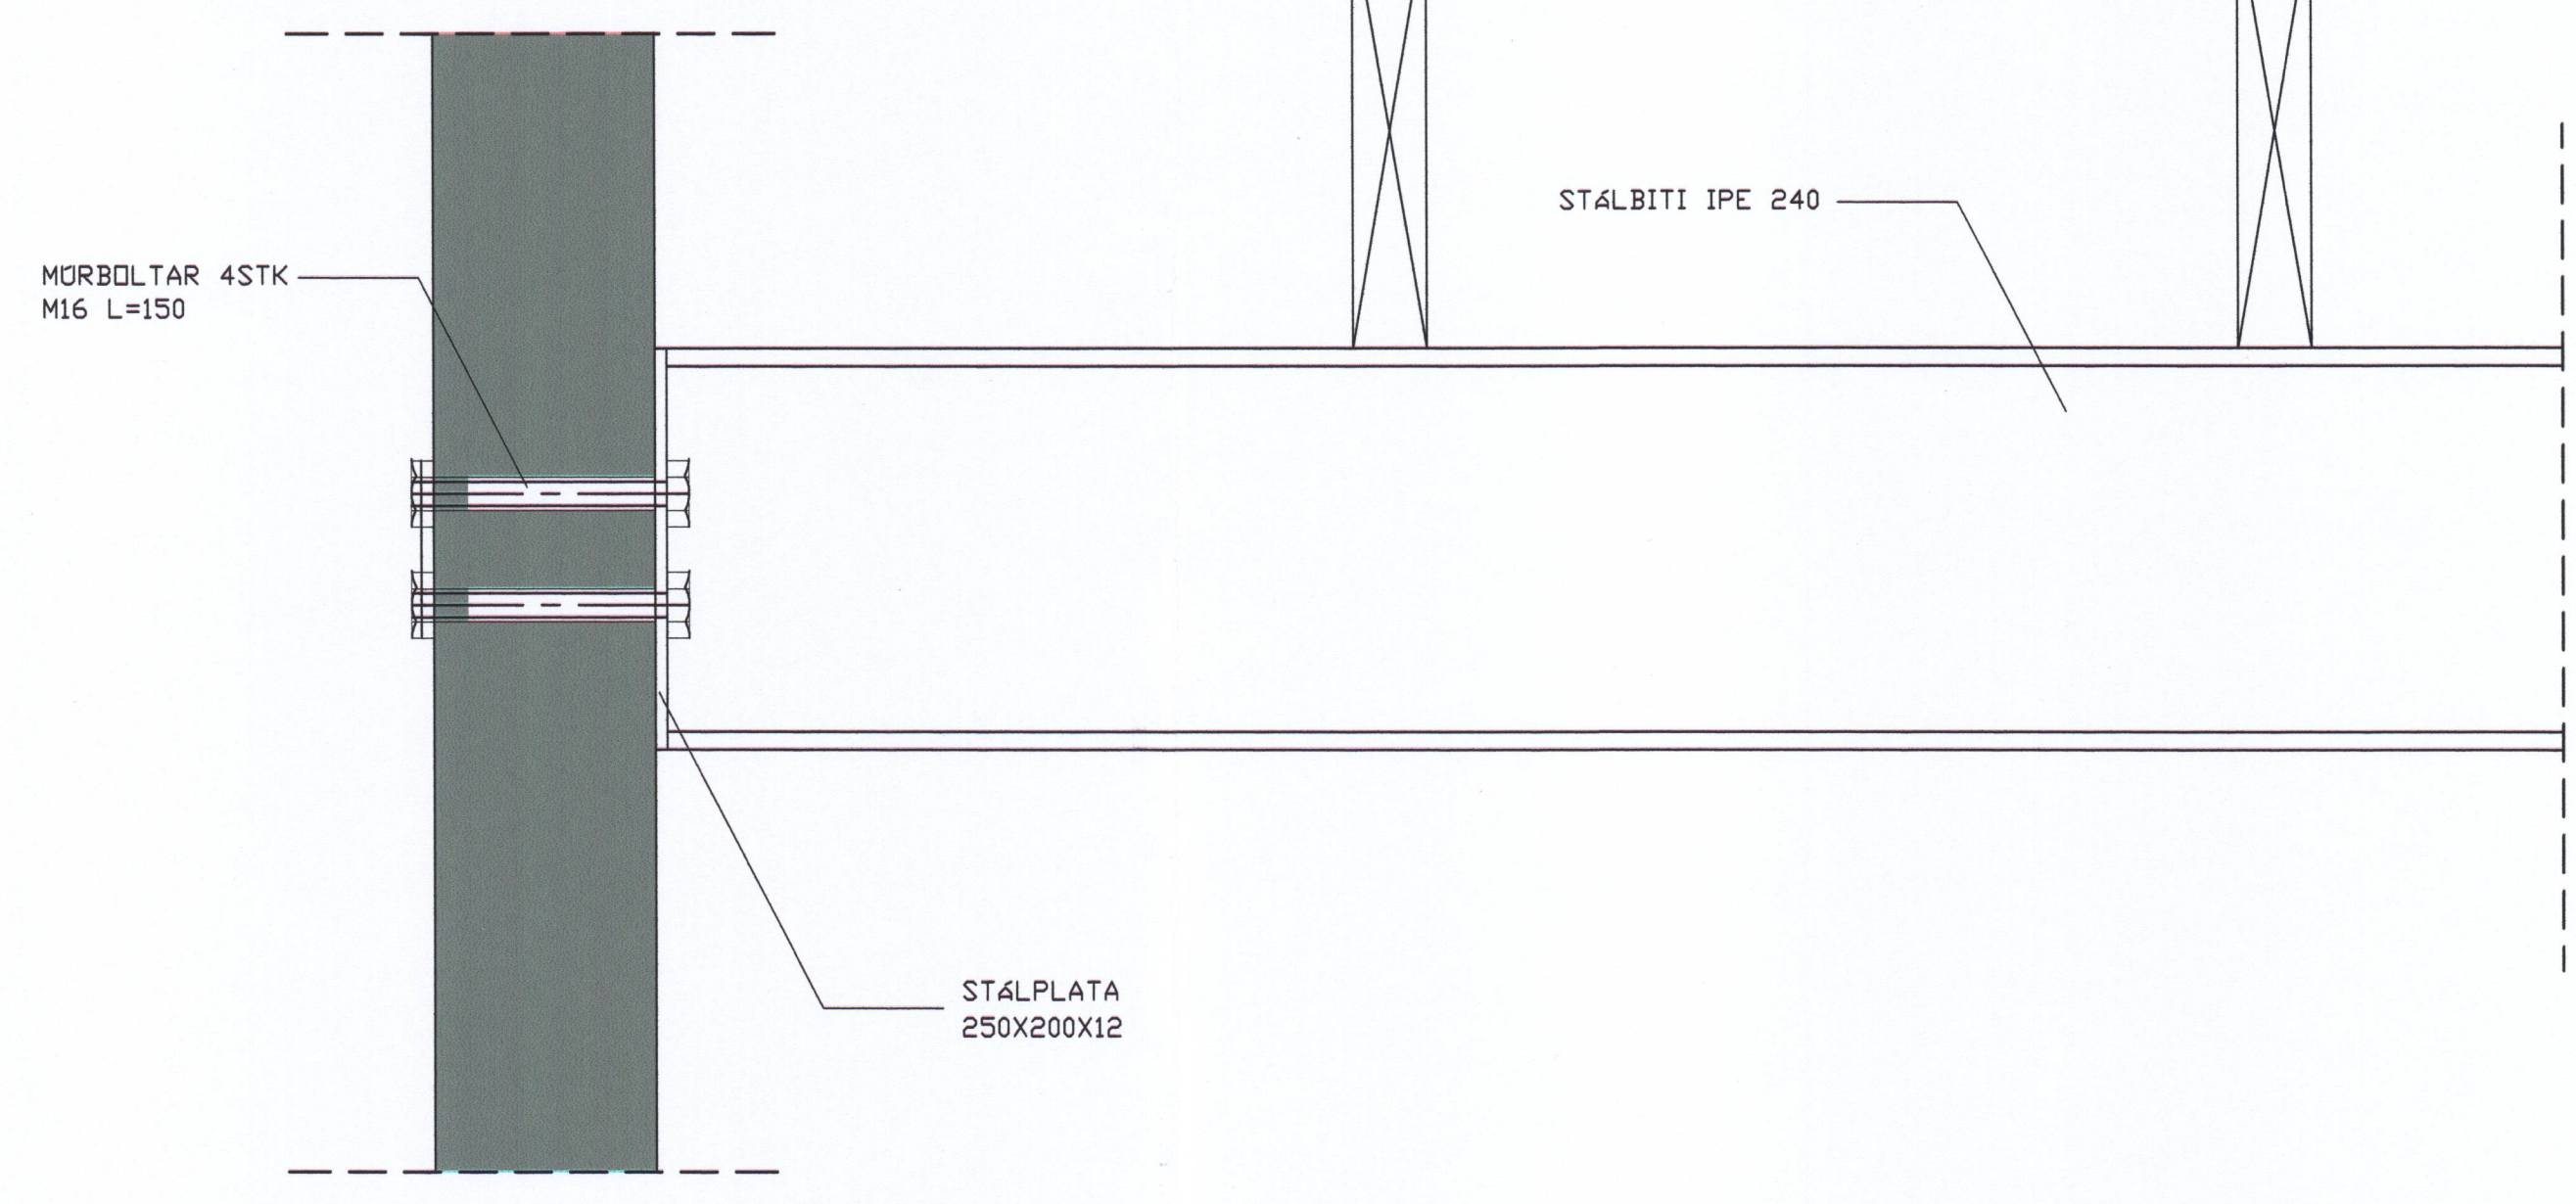


bS8  
204 211

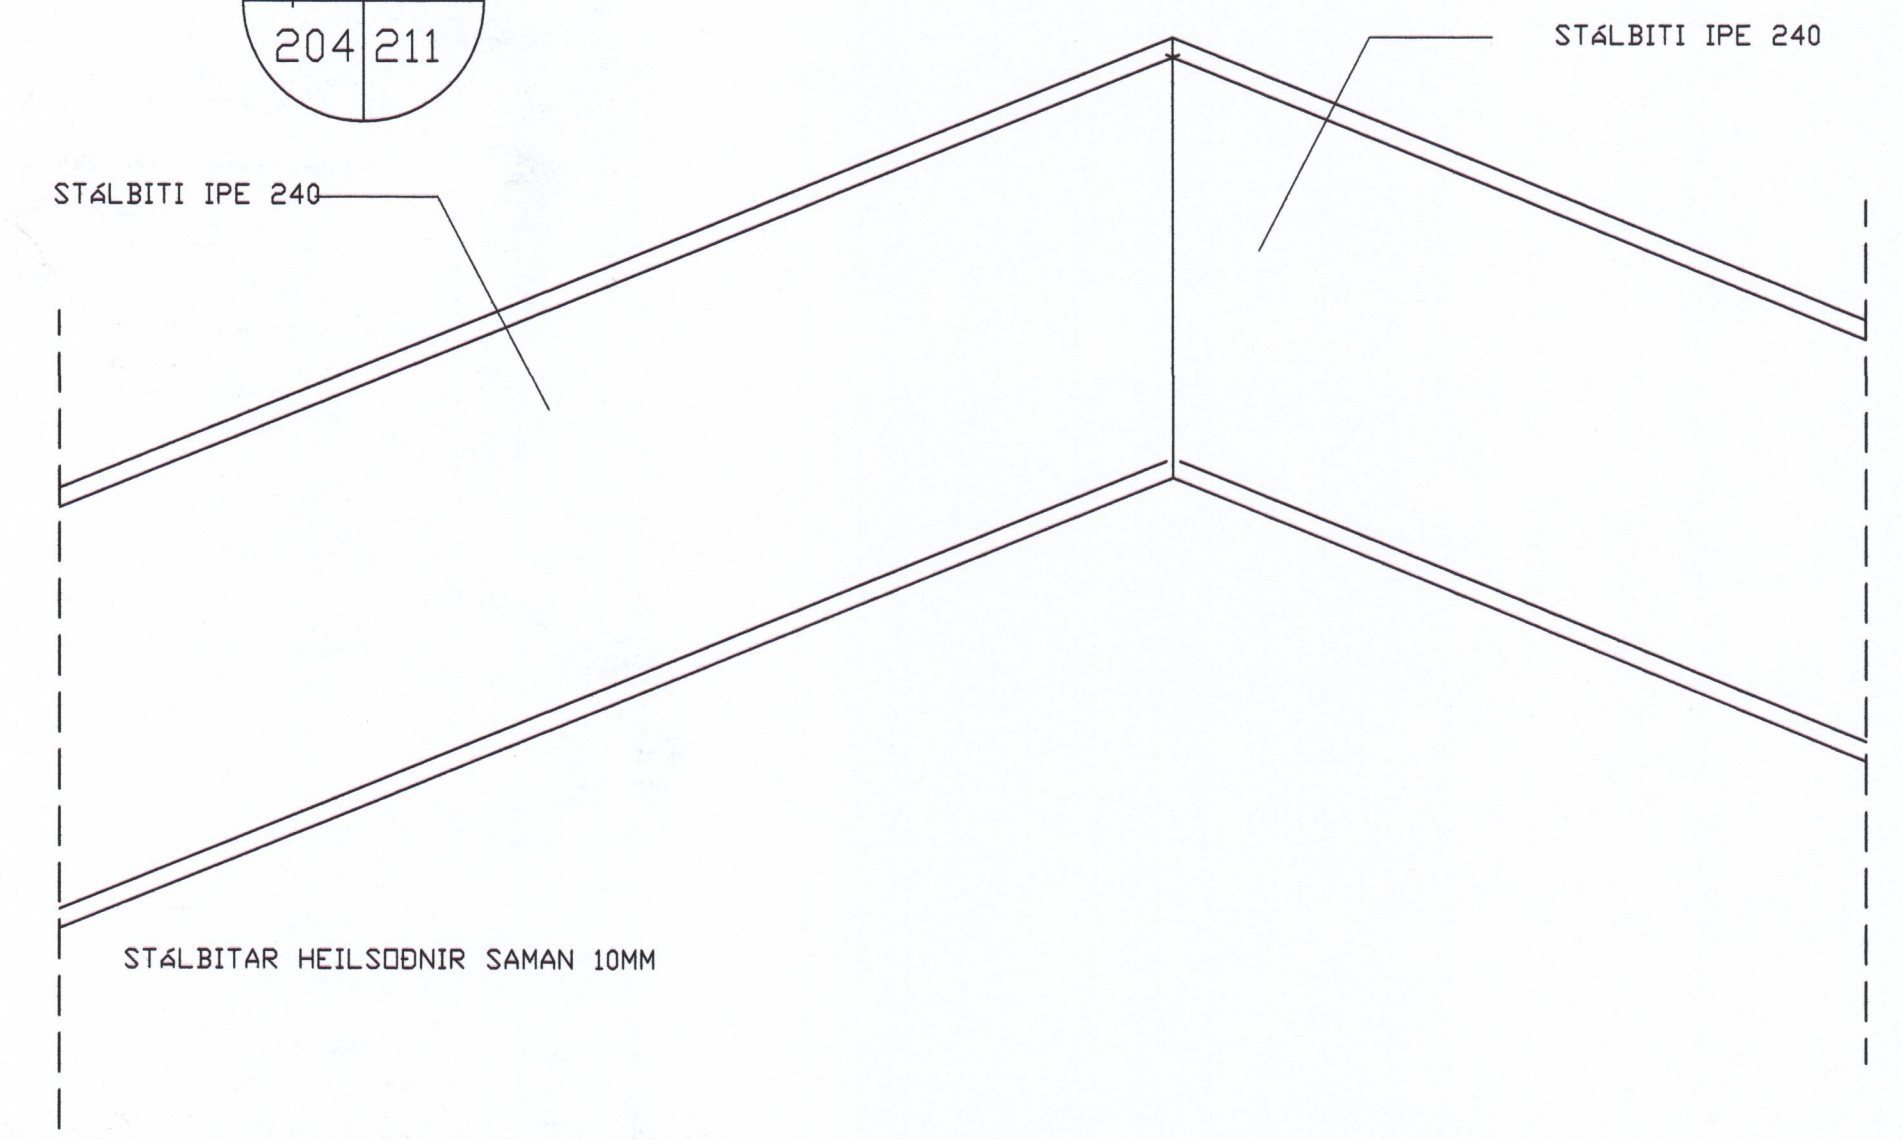

bS7  
204 211

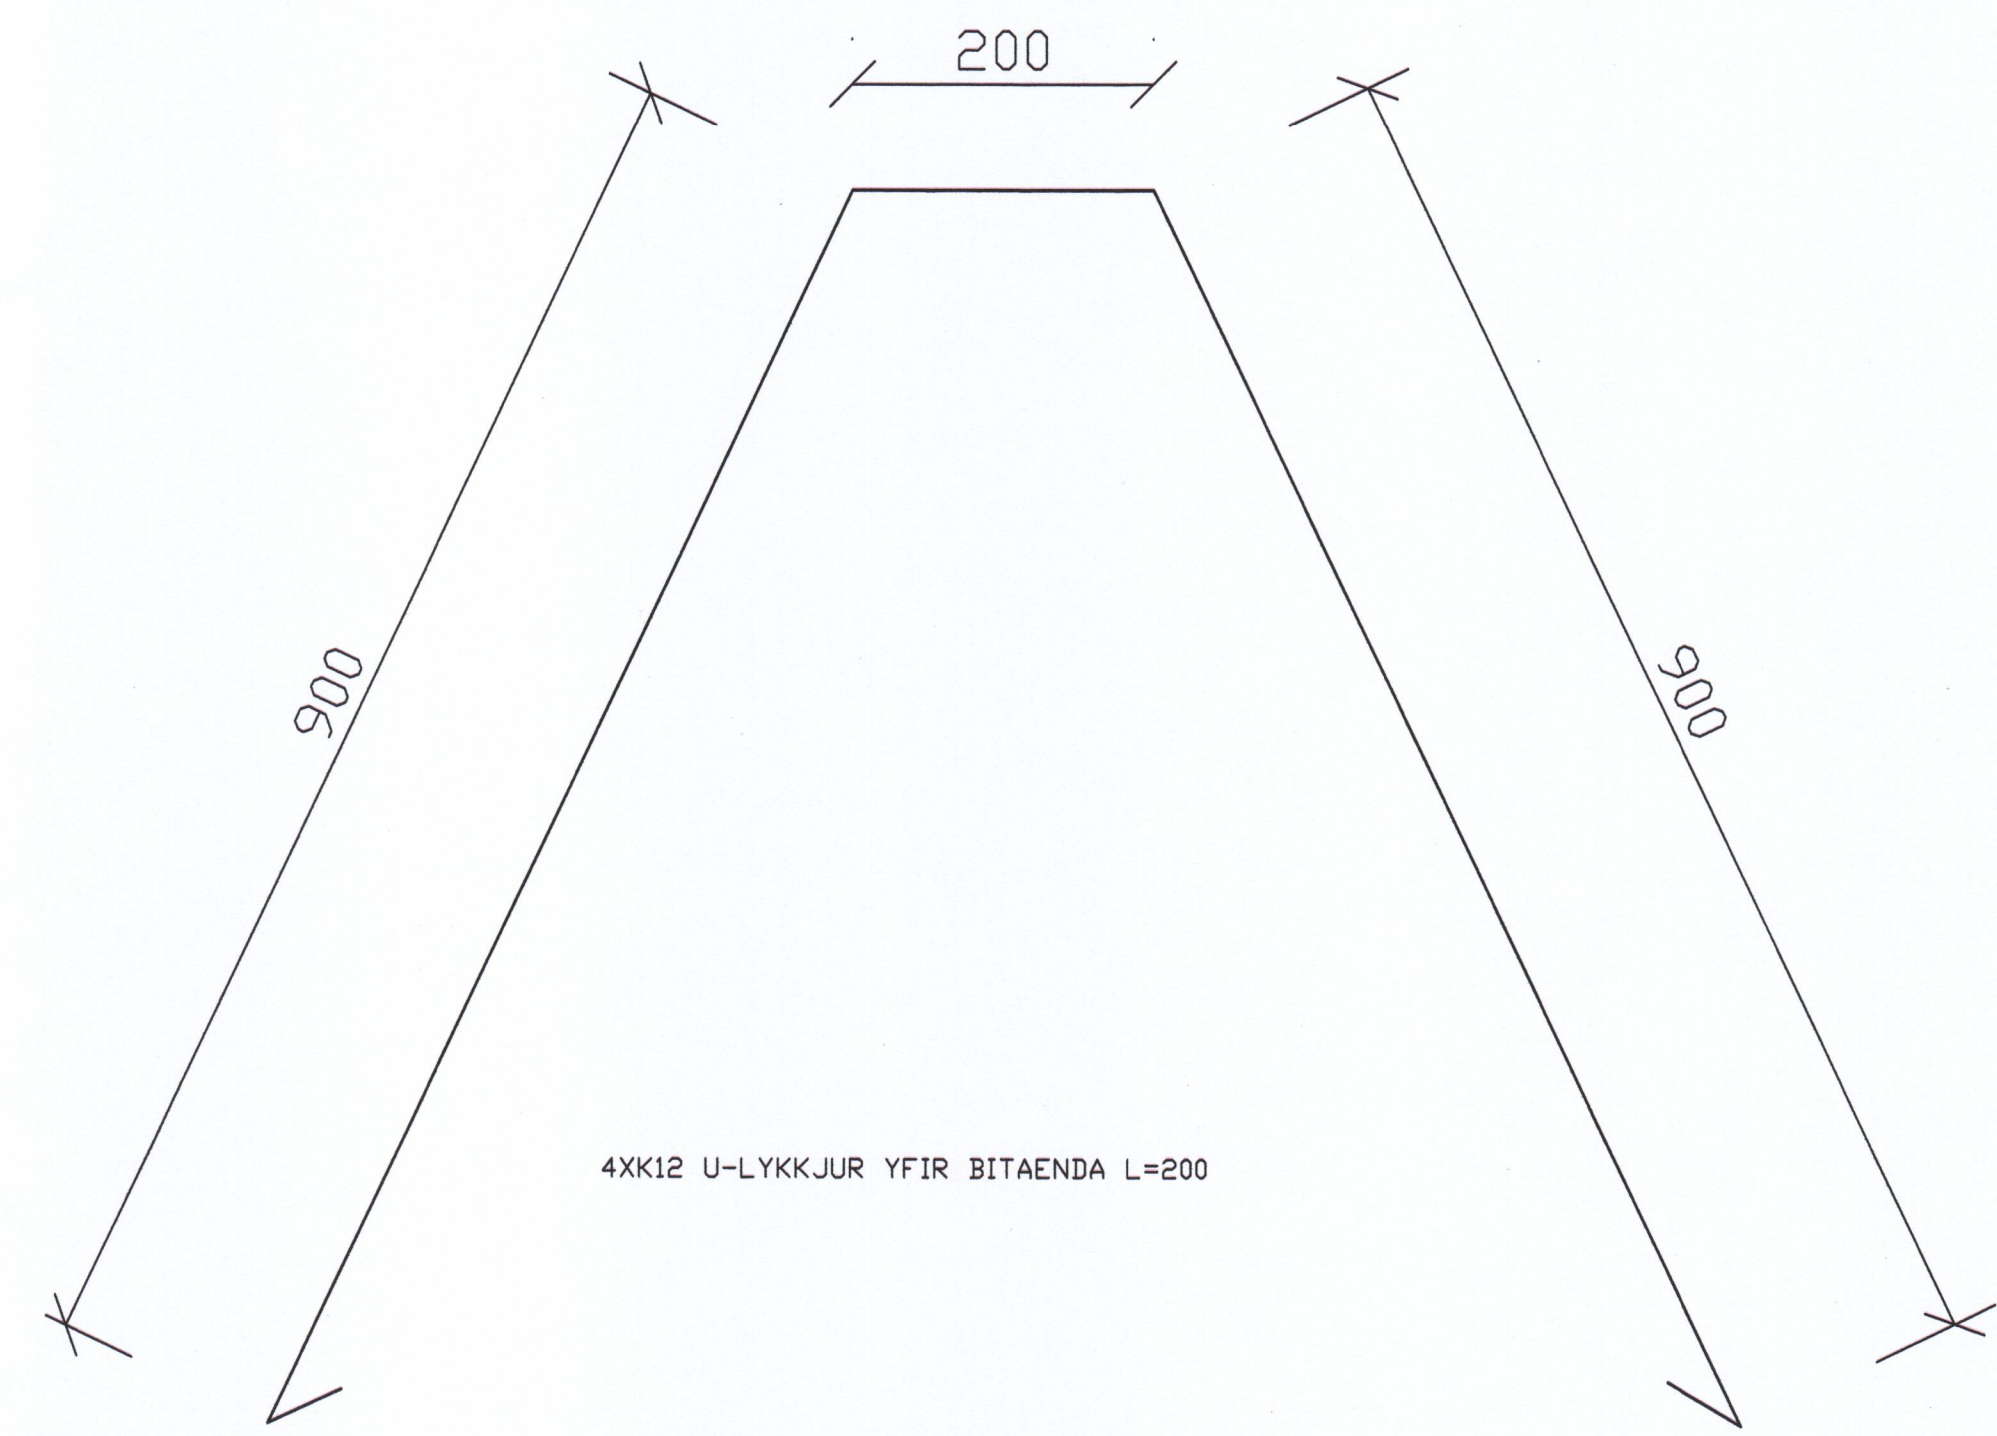

bS2  
204 211

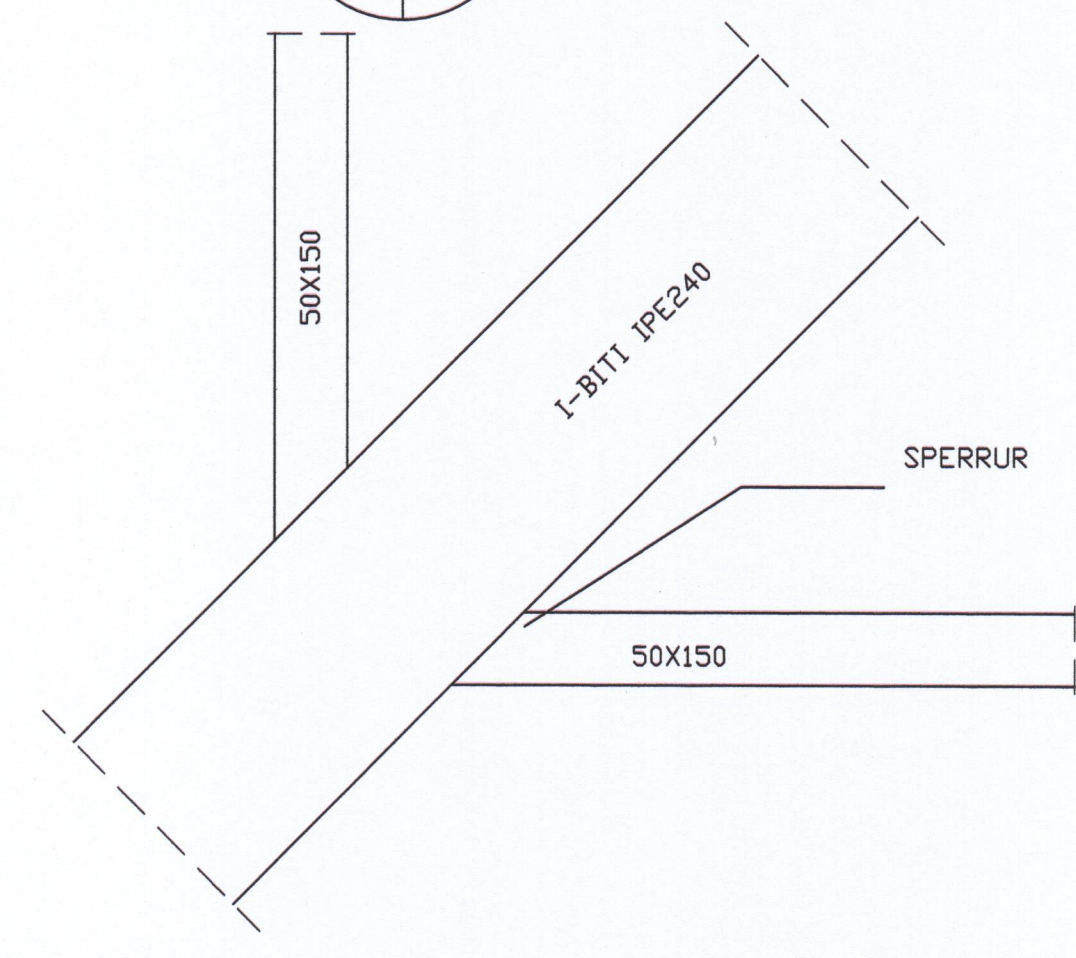

SAMBYKKT AF BYGGINGARFULLTRÚA  
17. MAR. 2011  
Sigurður Björnsson  
BYGGINGARFULLTRÚNNI VESTMANNNAEYJUM

NR	DAGS.	BREYTING
A		
B		
C		
D		
E		
F		
G		
H		

SKÝRINGAR

**Teiknistofa PZ ehf**  
Ráðgjafarverkfræðipjónusta  
FRV  
Kirkjuveg 23 900 Vestmannaeyjum Sími 481-2711 Fax-481-3076  
Heimasíða <http://www.teiknistofa.is> Netfang [pz@teiknistofa.is](mailto:pz@teiknistofa.is)

Verkheiti  
BRATTAGATA 2 VESTMANNNAEYJUM  
EINBÝLISHUS  
Verkefni  
SPERRUR  
SÉRTEIKNIGAR

Dags.	Hannað	Verk.nr	Mælikvarði
MAÍ 10	KH		1:10 1:16
Yfirarið	Teiknað	Teikn.nr	Breyting
	KH	206211	
Samþykkt Tófríður Þorsteinsson 15-27063-544			