
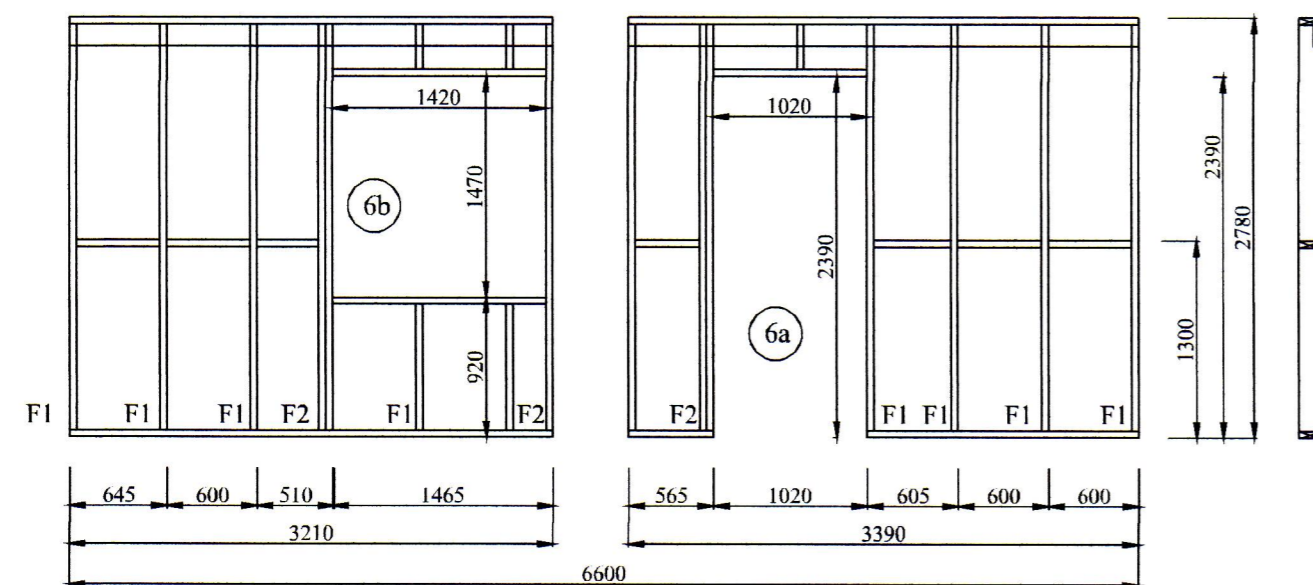
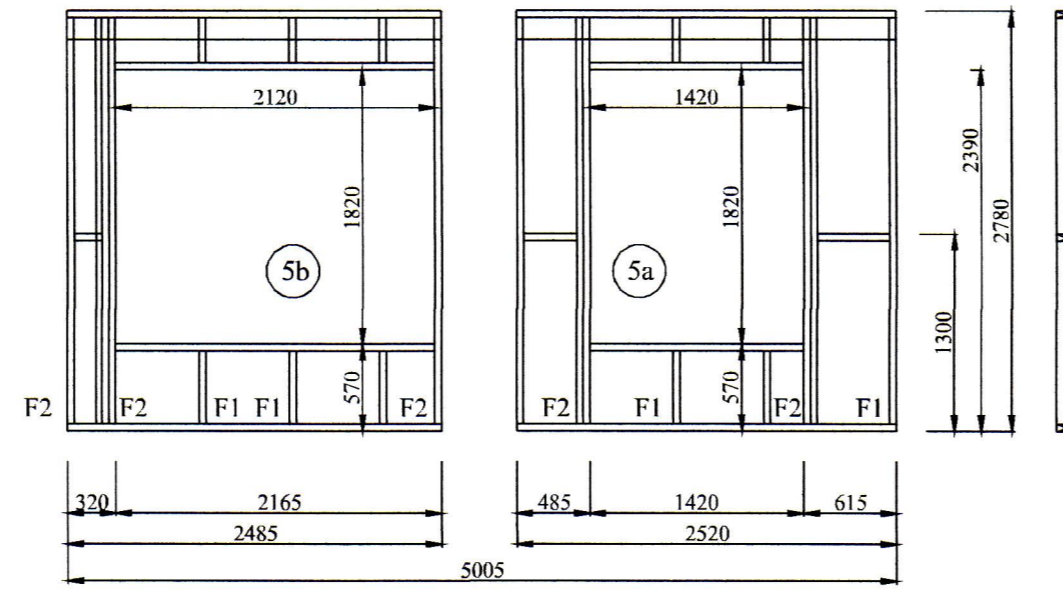
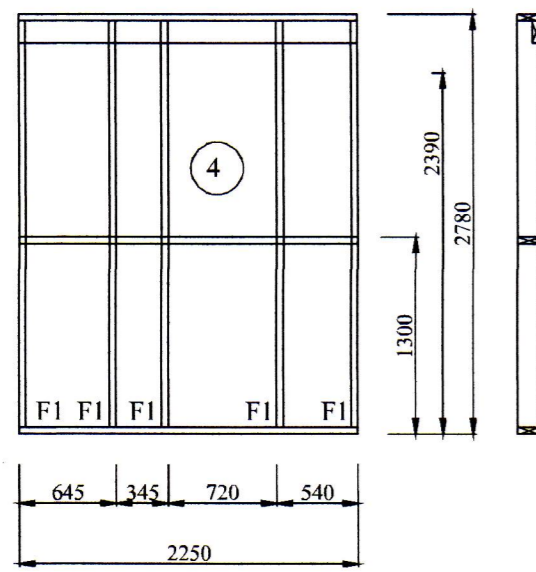
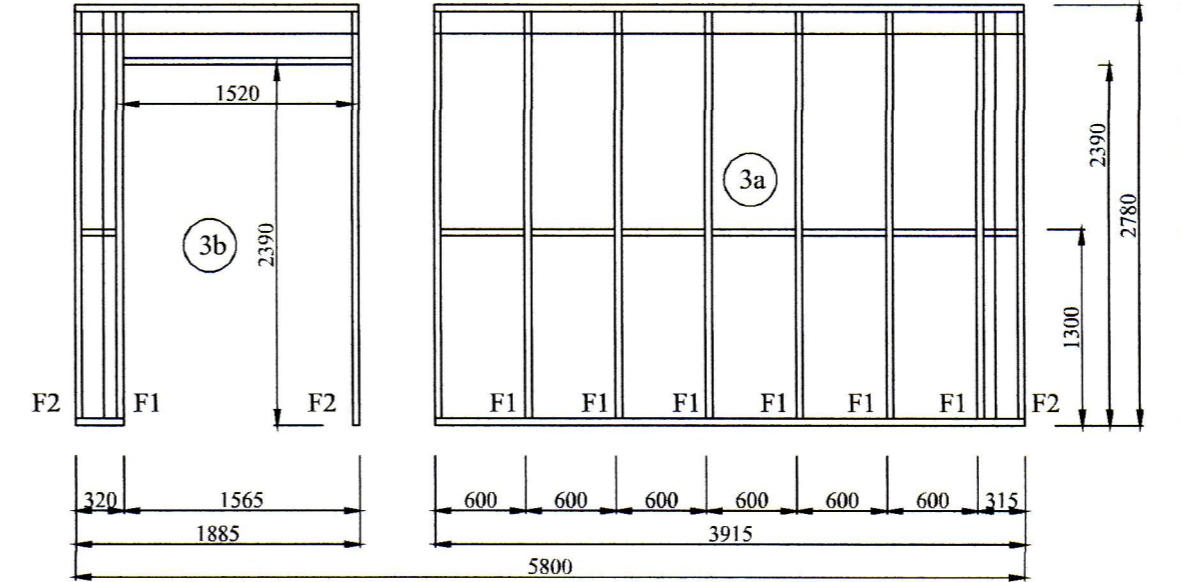
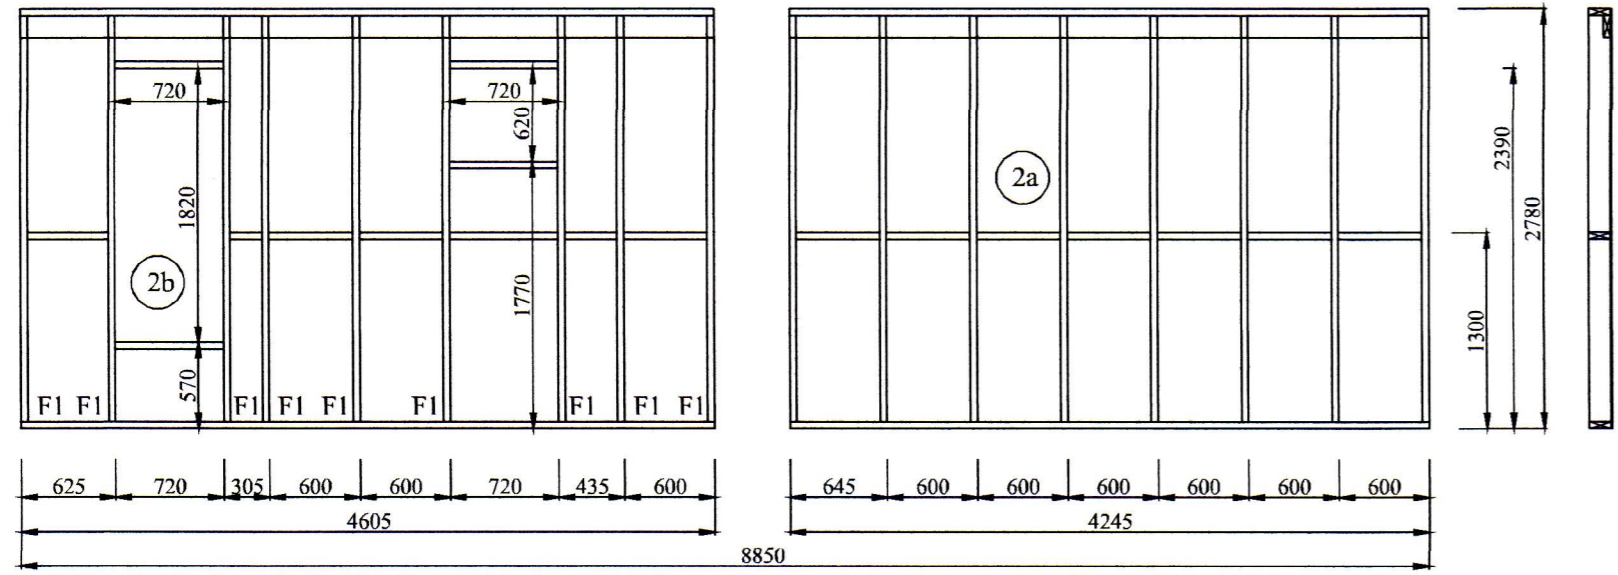


SAMÞYKKT AF BYGGINGARFULLTRÚA
 27. Nóv. 2019
 BYGGINGARFULLTRÚINN Í VESTMANNAEYJUM

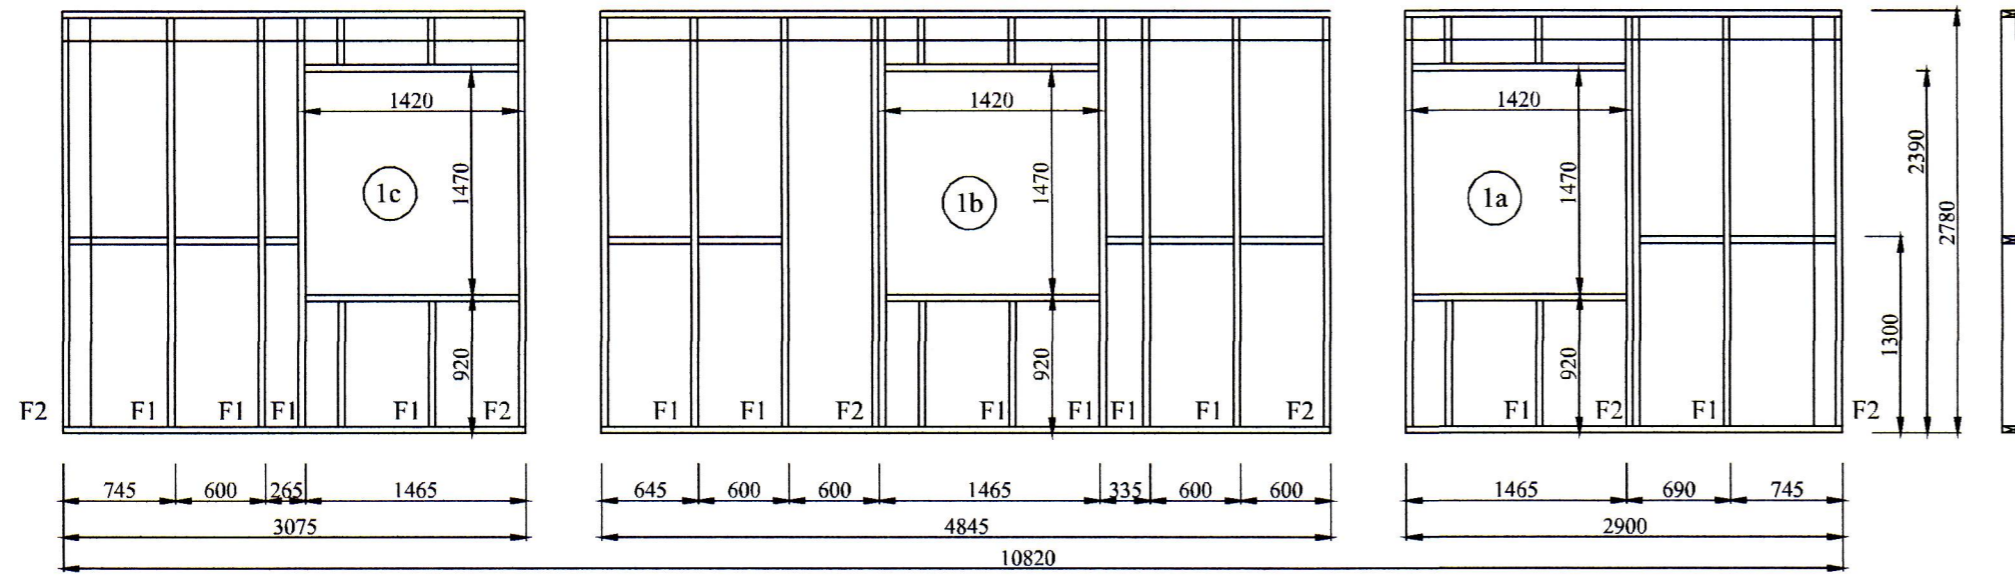

Útveggir séðir utanfrá
 MKV. 1:50

BR	DAGS	BREYTING

 HJARDARHOLTI 11 800 SELFOSSI Sími: 783 4180 HÖNNUN: NETFANG: kjarfangardars@gmail.com	 EYRAVEGI 65 800 SELFOSSI Sími: 578 3344 NETFANG: sghus@sghus.is VEFANG: www.sghus.is

Breiðabliksvegur 1. Vestmannaeyjum			
Burðarvirki:	Kvarði 1:50		
Útveggir séðir utanfrá	Kvarði 1:20		
HANNAÐ:	TEIKNAD	DAGSETNIG	VERKNÚMÉR
KG	KG	29.10.2019	2019-32
SKRÁARNAFN	SAMÞYKKT	130657649	TEIKNING NÚMÉR:
Breiðabliksvegur 1 Burðarvirki			213