


SP 1 5 stk.
MKV 1:20

SAMÞYKKT AF BYGGINGARFULLTRÚA
27. Nóv. 2019
BYGGINGARFULLTRÚINN Í VESTMANNAEYJUM

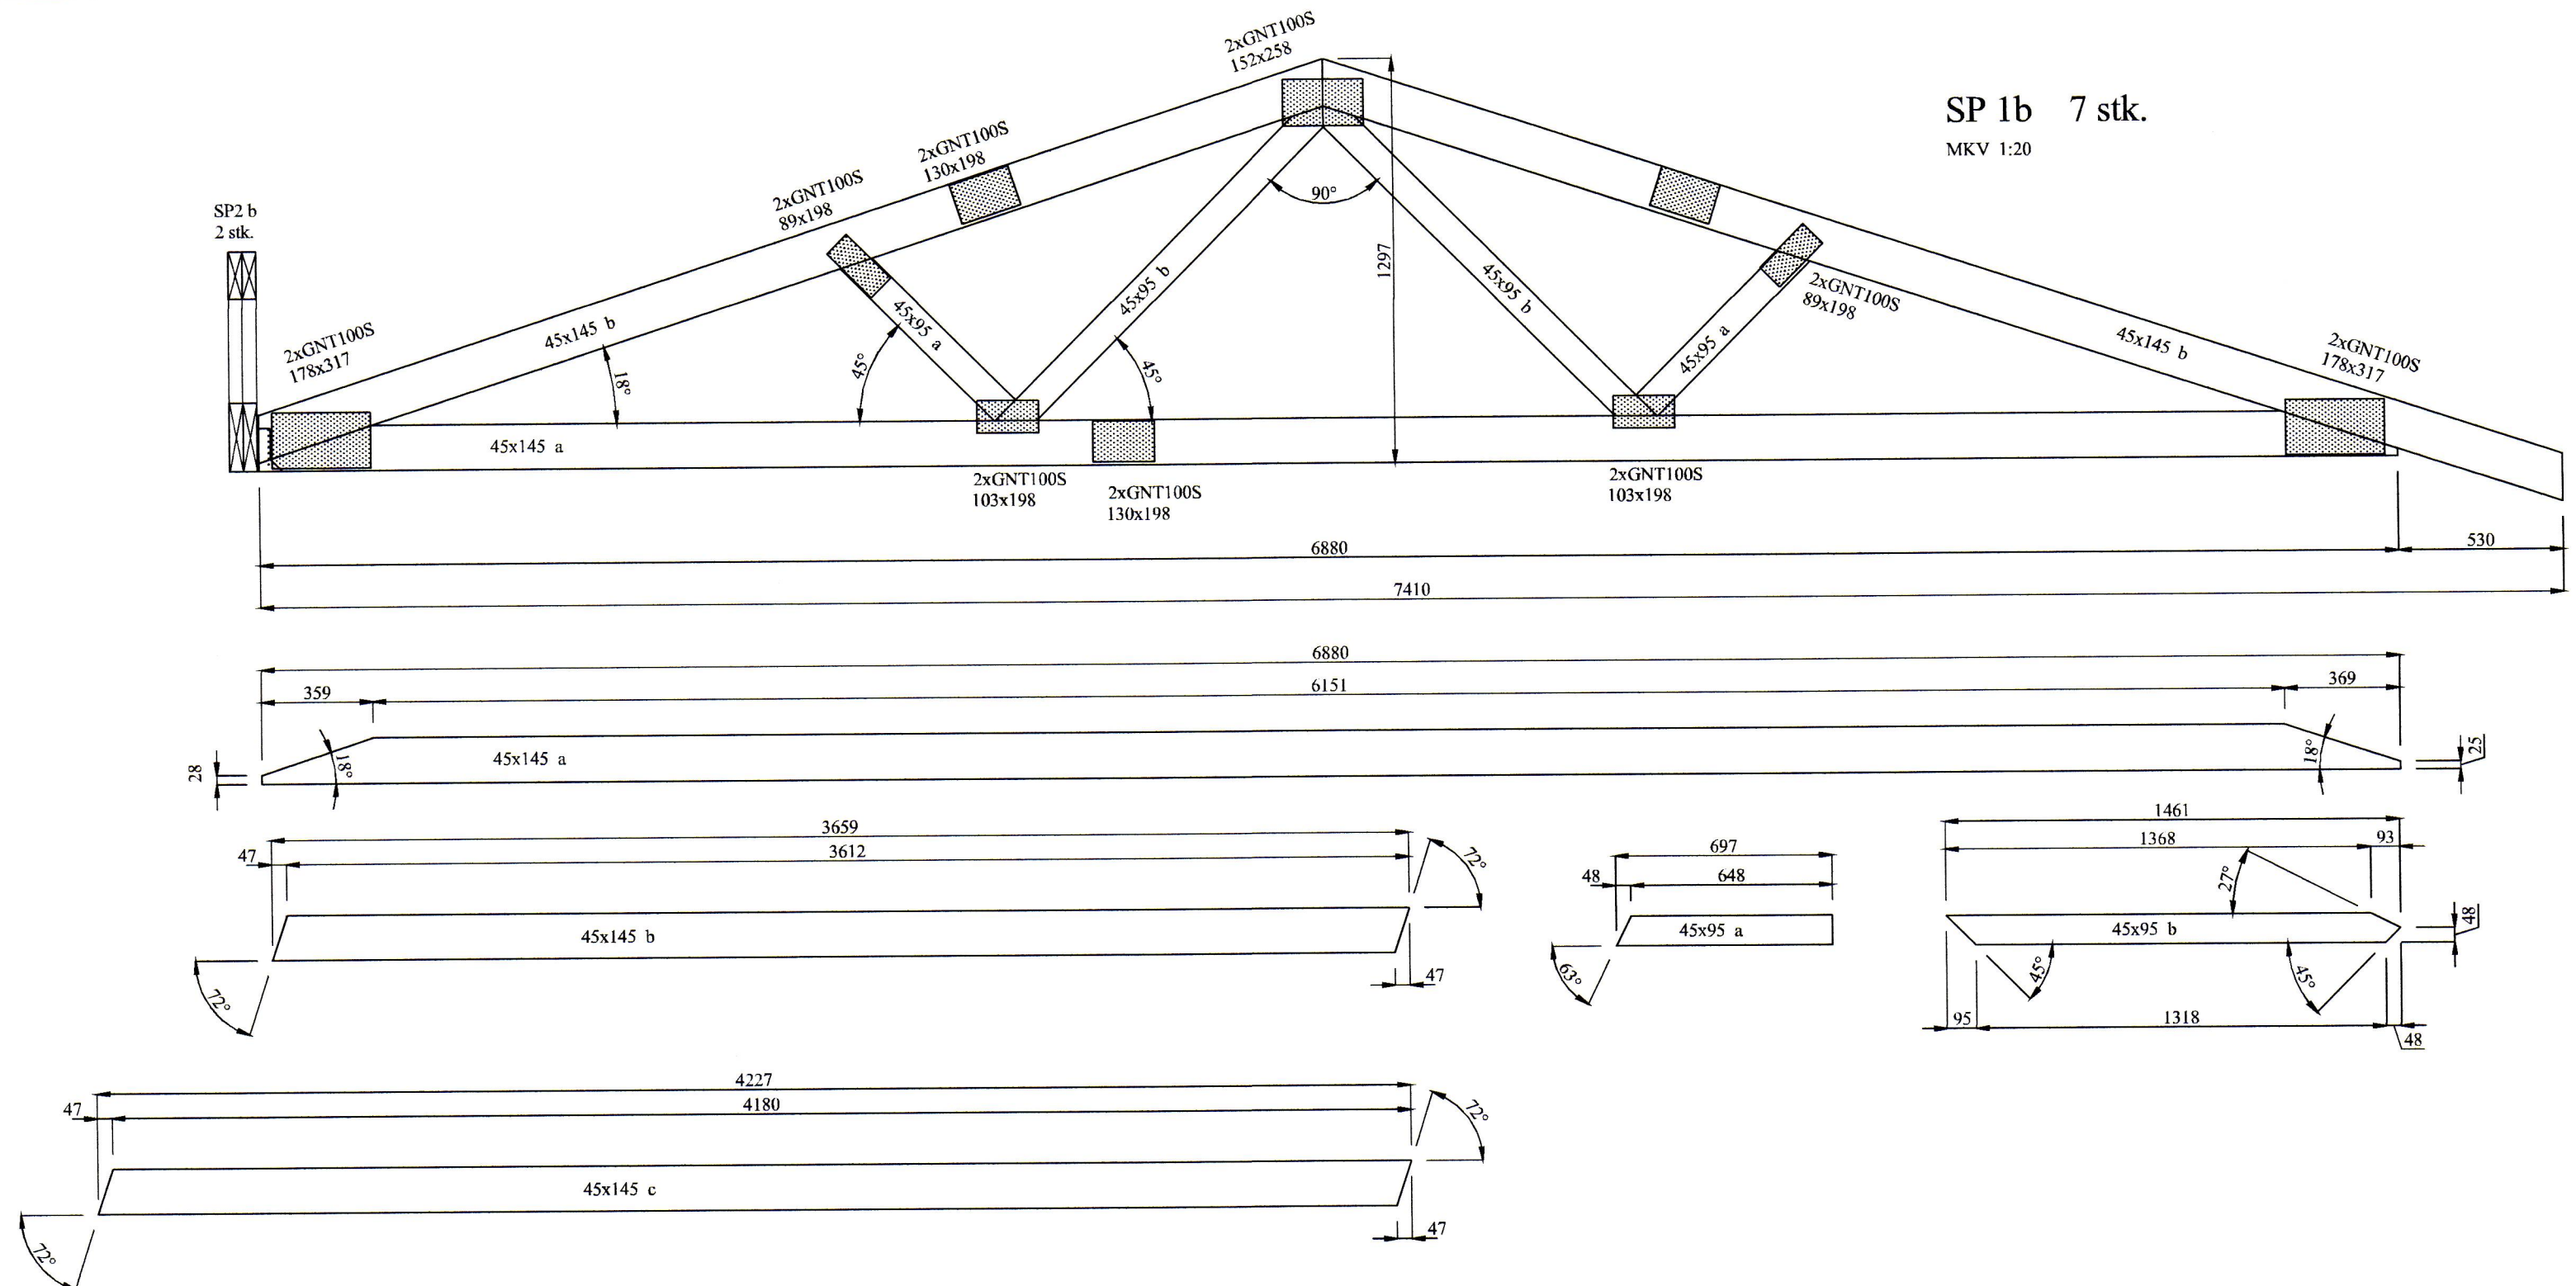

SP 1b 7 stk.
MKV 1:20

Hliðarmynd sperra
MKV. 1:20

BR	DAGS	BREYTING

	HJARDARHOLTI 11 800 SELFOSSI Sími: 783 4180 Netfang: hjardargardur@gmail.com		EYRAVEGI 65 800 SELFOSSI Sími: 578 3344 Netfang: sghus@sghus.is Veffang: www.sghus.is
	EFFORT TEIKNISTOFA 028.19 26.06.19		NETFANG: sghus@sghus.is VEFFANG: www.sghus.is

Breiðabliksvegur 1. Vestmannaeyjum			
Burðarvirki:			Kvarði 1:20
Hliðarmynd sperra			
HANNAD:	TEIKNAD	DAGSETNIG	VERKNÚMÉR
KG	KG	29.10.2019	2019-31
SKRÁARNAFN	SAMÞYKKT	TEIKNING NÚMÉR:	
Breiðabliksvegur 1		130555-7659	215
Burðarvirki			