

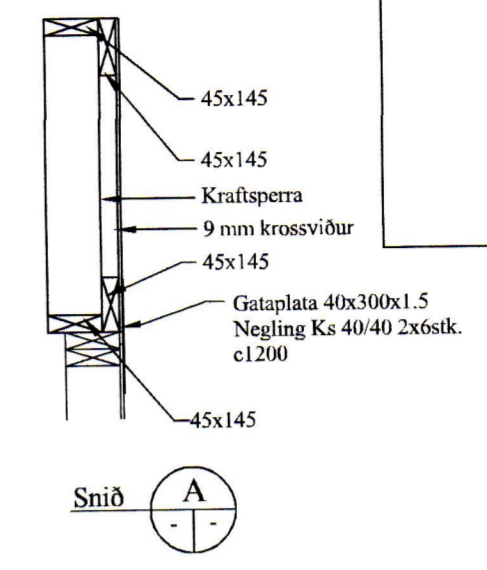
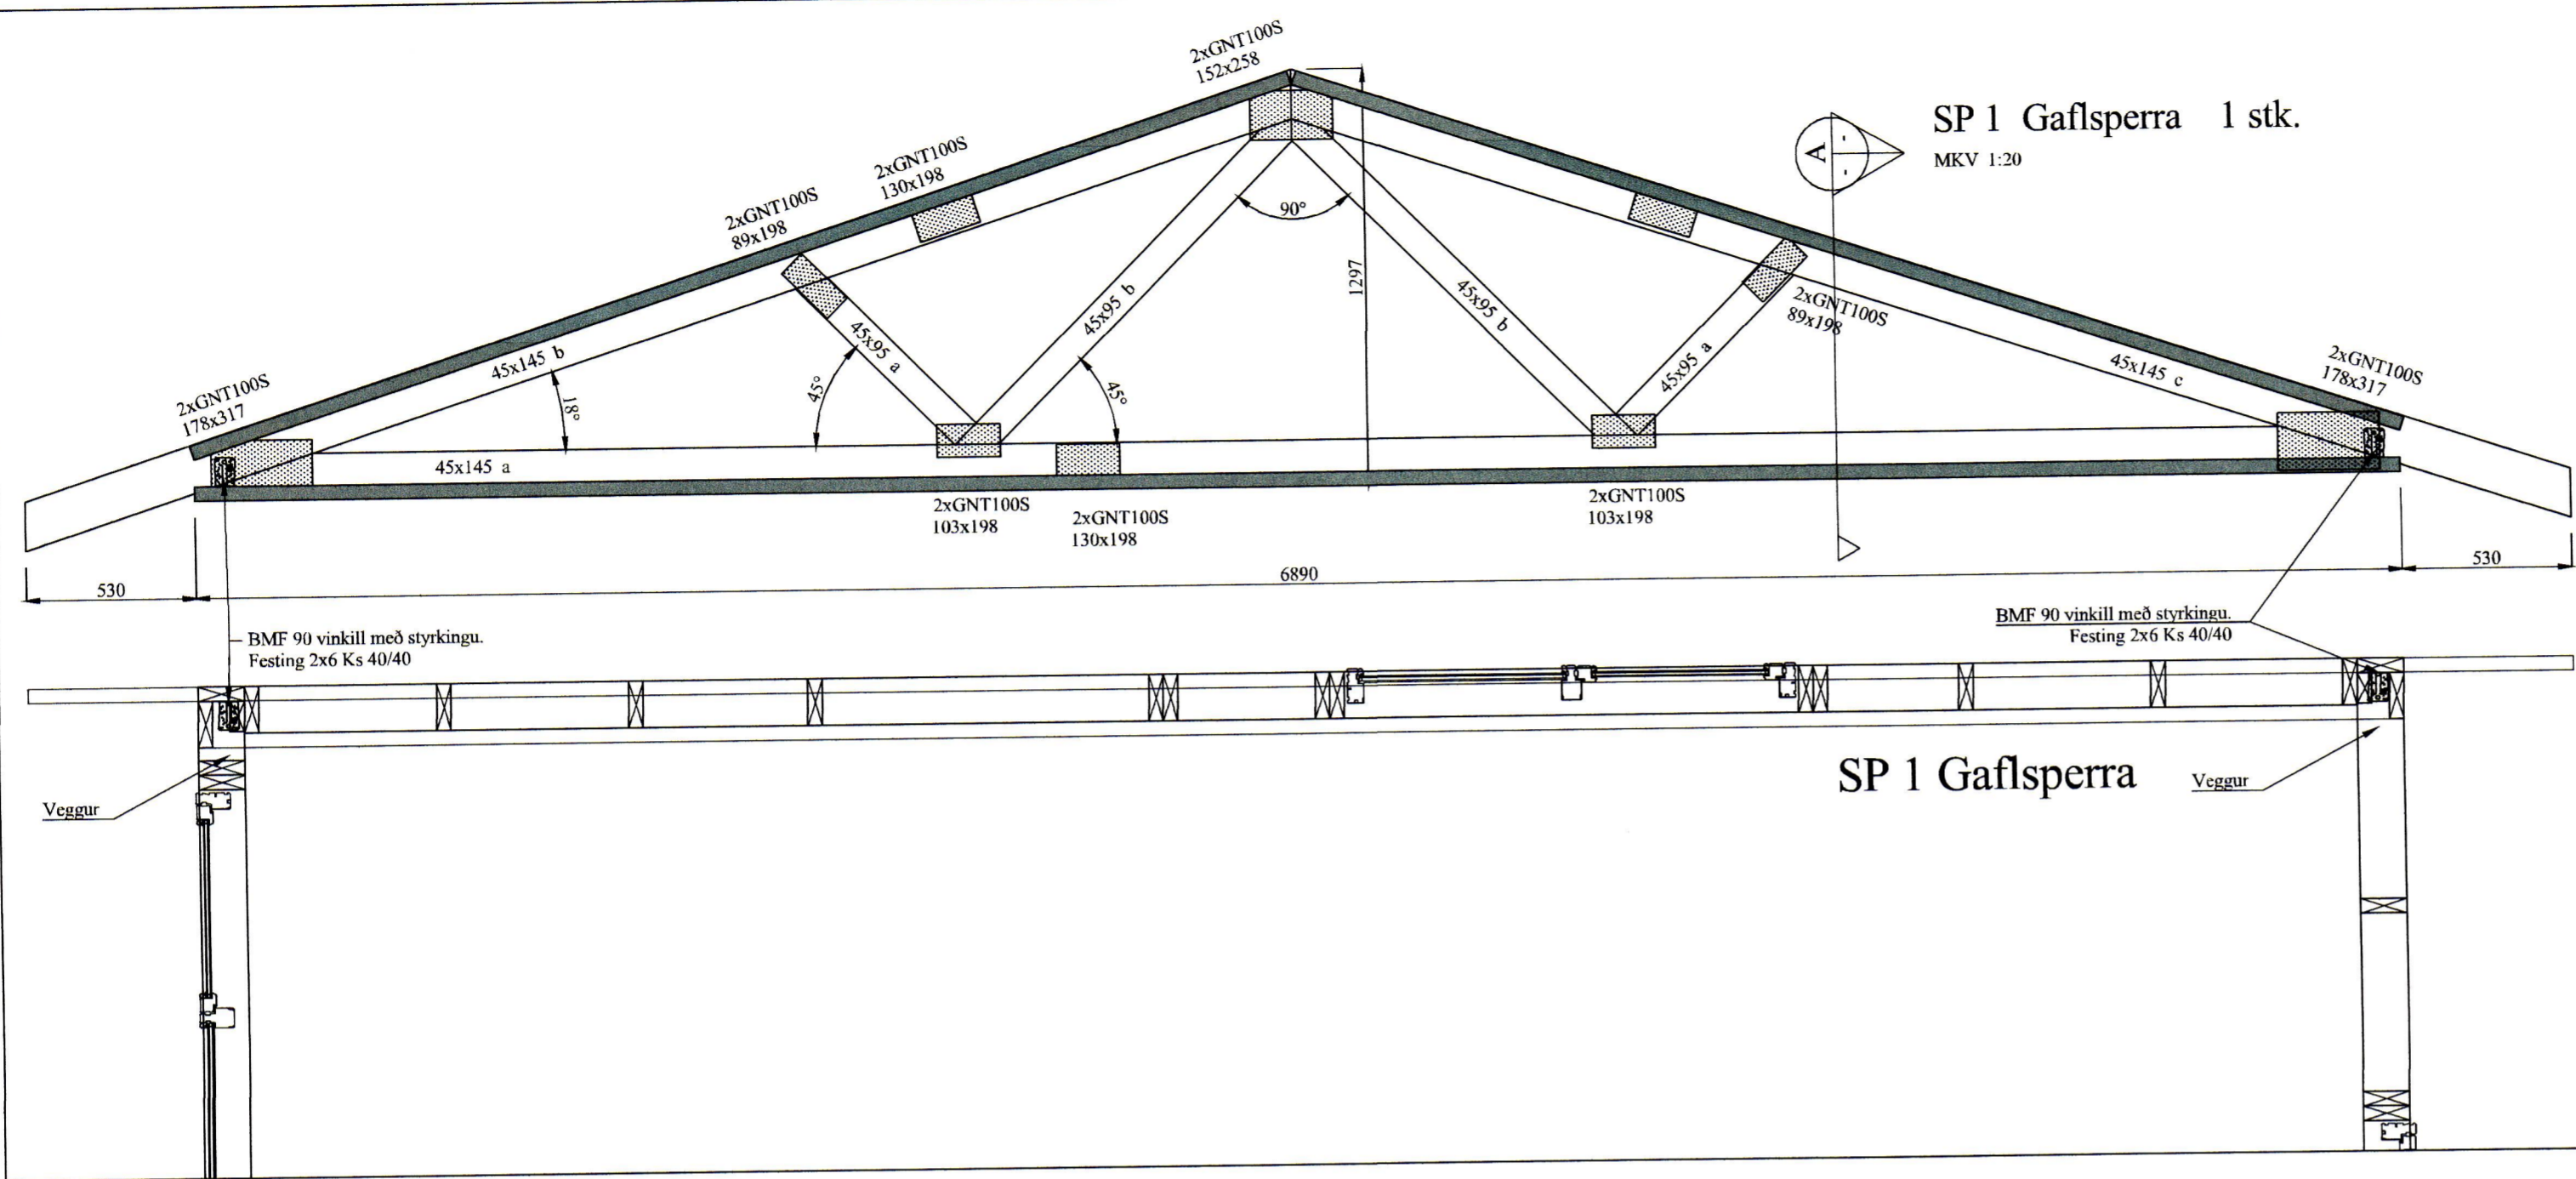


SAMÞYKKT AF BYGGINGARFULLTRÚA
27. Nóv. 2019
BYGGINGARFULLTRÚINN Í VESTMANNAEYJUM

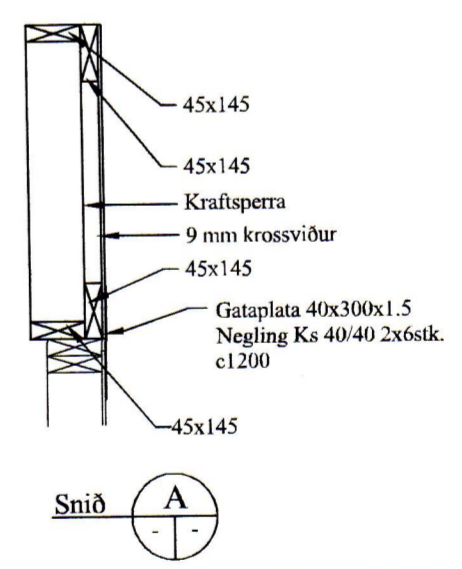

SP 1 Gafsperra

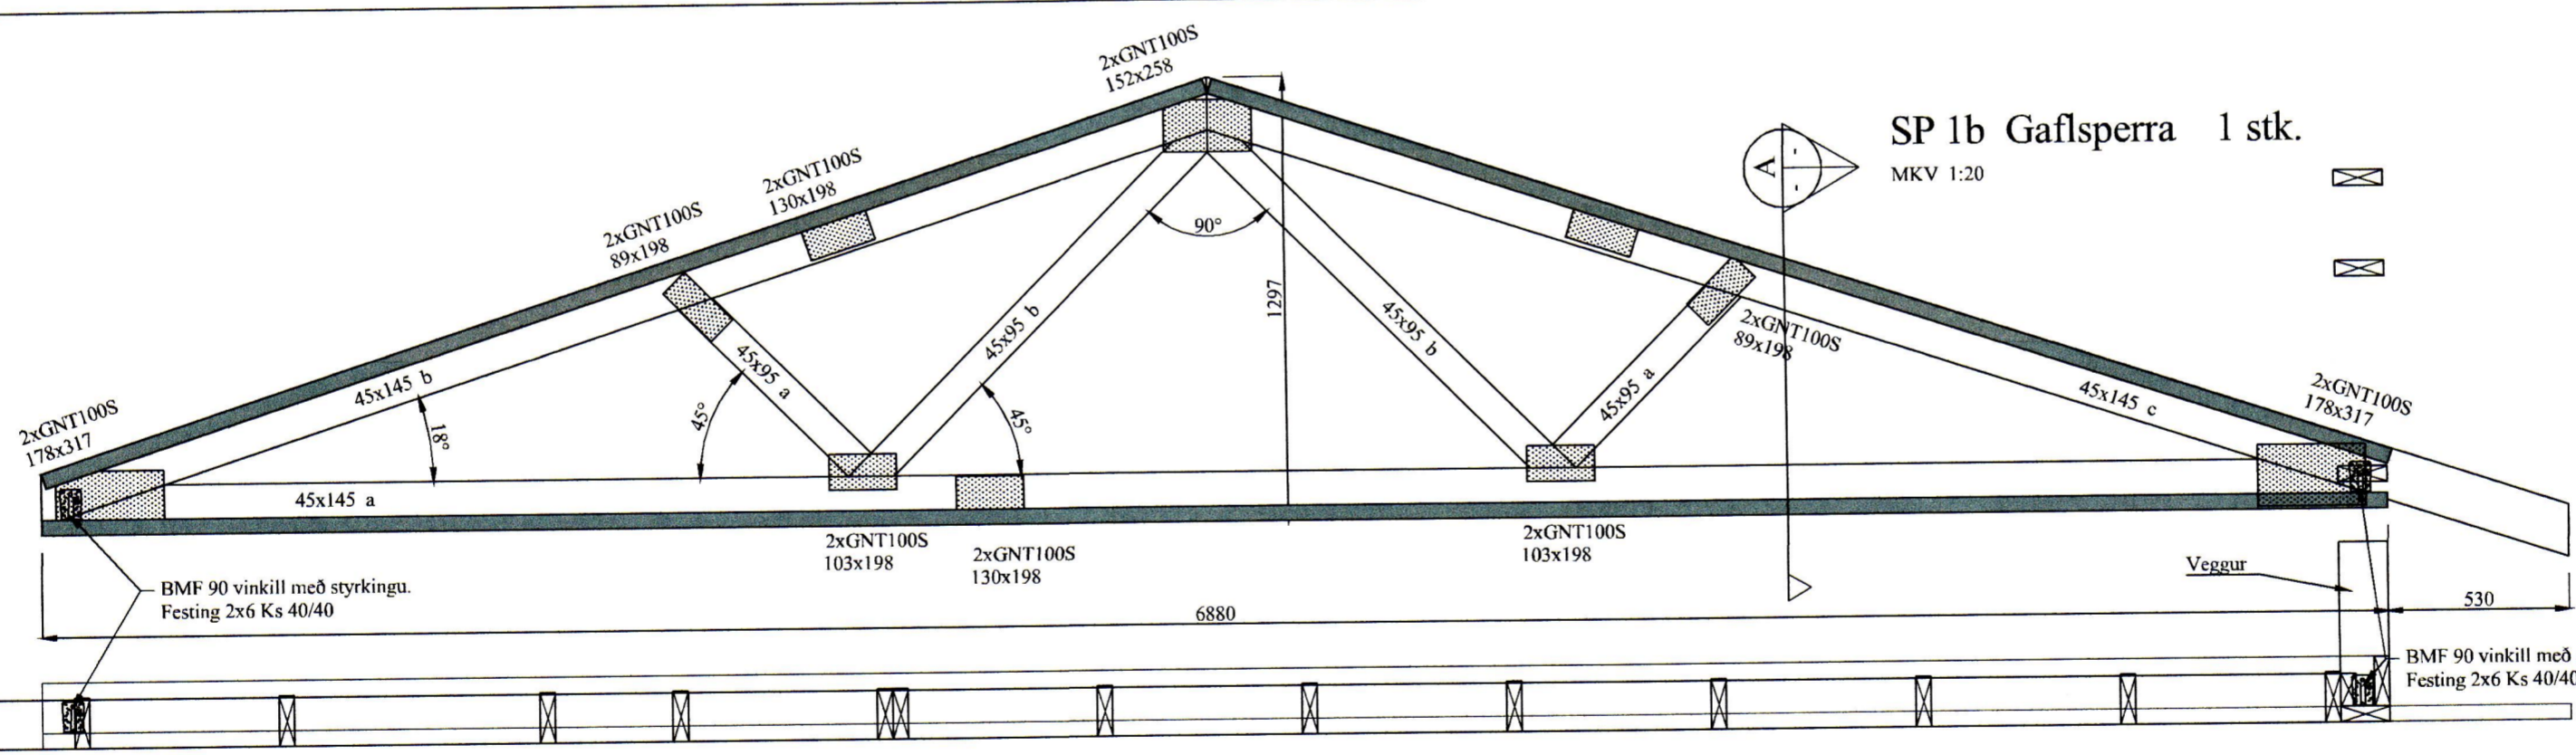

SP 1b Gafsperra

Hliðarmynd sperra
MKV. 1:20

BR	DAGS	BREYTING

 HJARDARHOLTI 11
 800 SELFOSSÍ
 Sími: 783 4180
 Netfang: kjartungardars@gmail.com

 EYRAVEGI 65
 800 SELFOSSÍ
 Sími: 578 3344
 Netfang: sghus@sgfus.is
 Veffang: www.sghus.is

EFFORT TEIKNISTOFA 028.19 26,06.19

Breiðabliksvegur 1. Vestmannaeyjum

Burðarvirki:
Hliðarmynd sperra Kvarði 1:20

HANNAÐ:	TEIKNAD	DAGSETNIG	VERKNÚMER
KG	KG	29.10.2019	2019-31
SKRÁARNAFN	SAMÞYKKT	130555-7649	TEIKNING NÚMER:
Breiðabliksvegur 1 Burðarvirki			216