



SAMPYKKT AF BYGGINGARFULLTRÚA
 27. Nóv. 2019
 BYGGINGARFULLTRÚINN Í VESTMANNAEYJUM

SP 2 2 stk.
 MKV 1:20

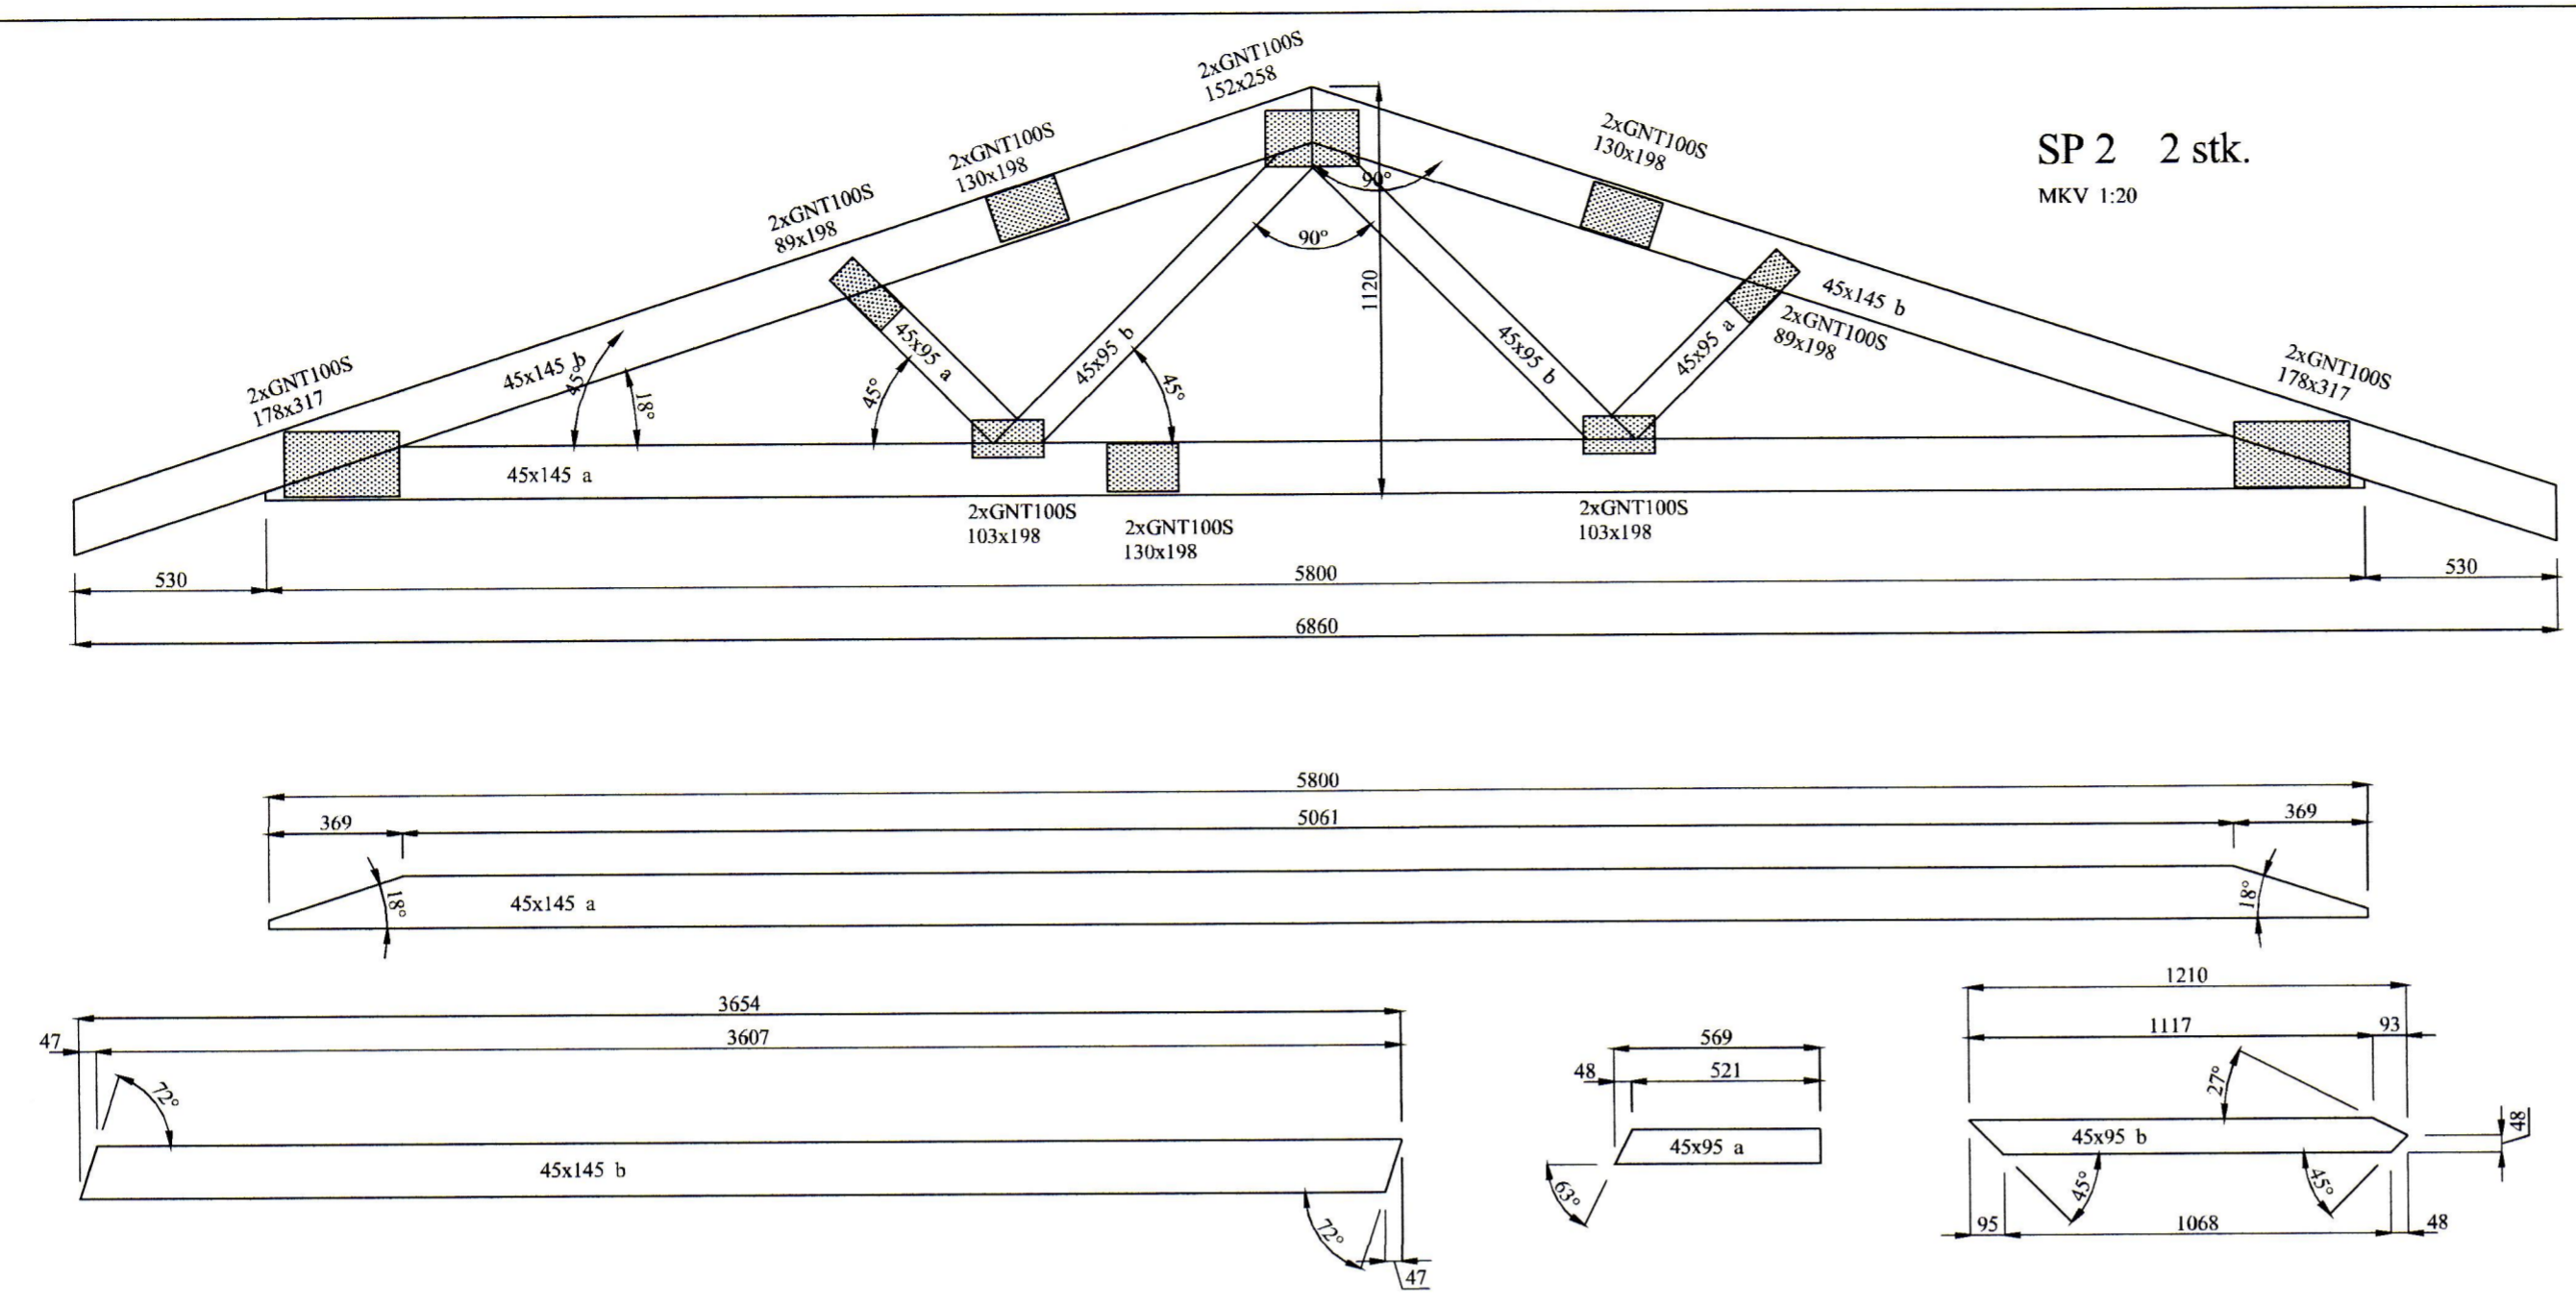

SP 2b 2 stk.
 MKV 1:20

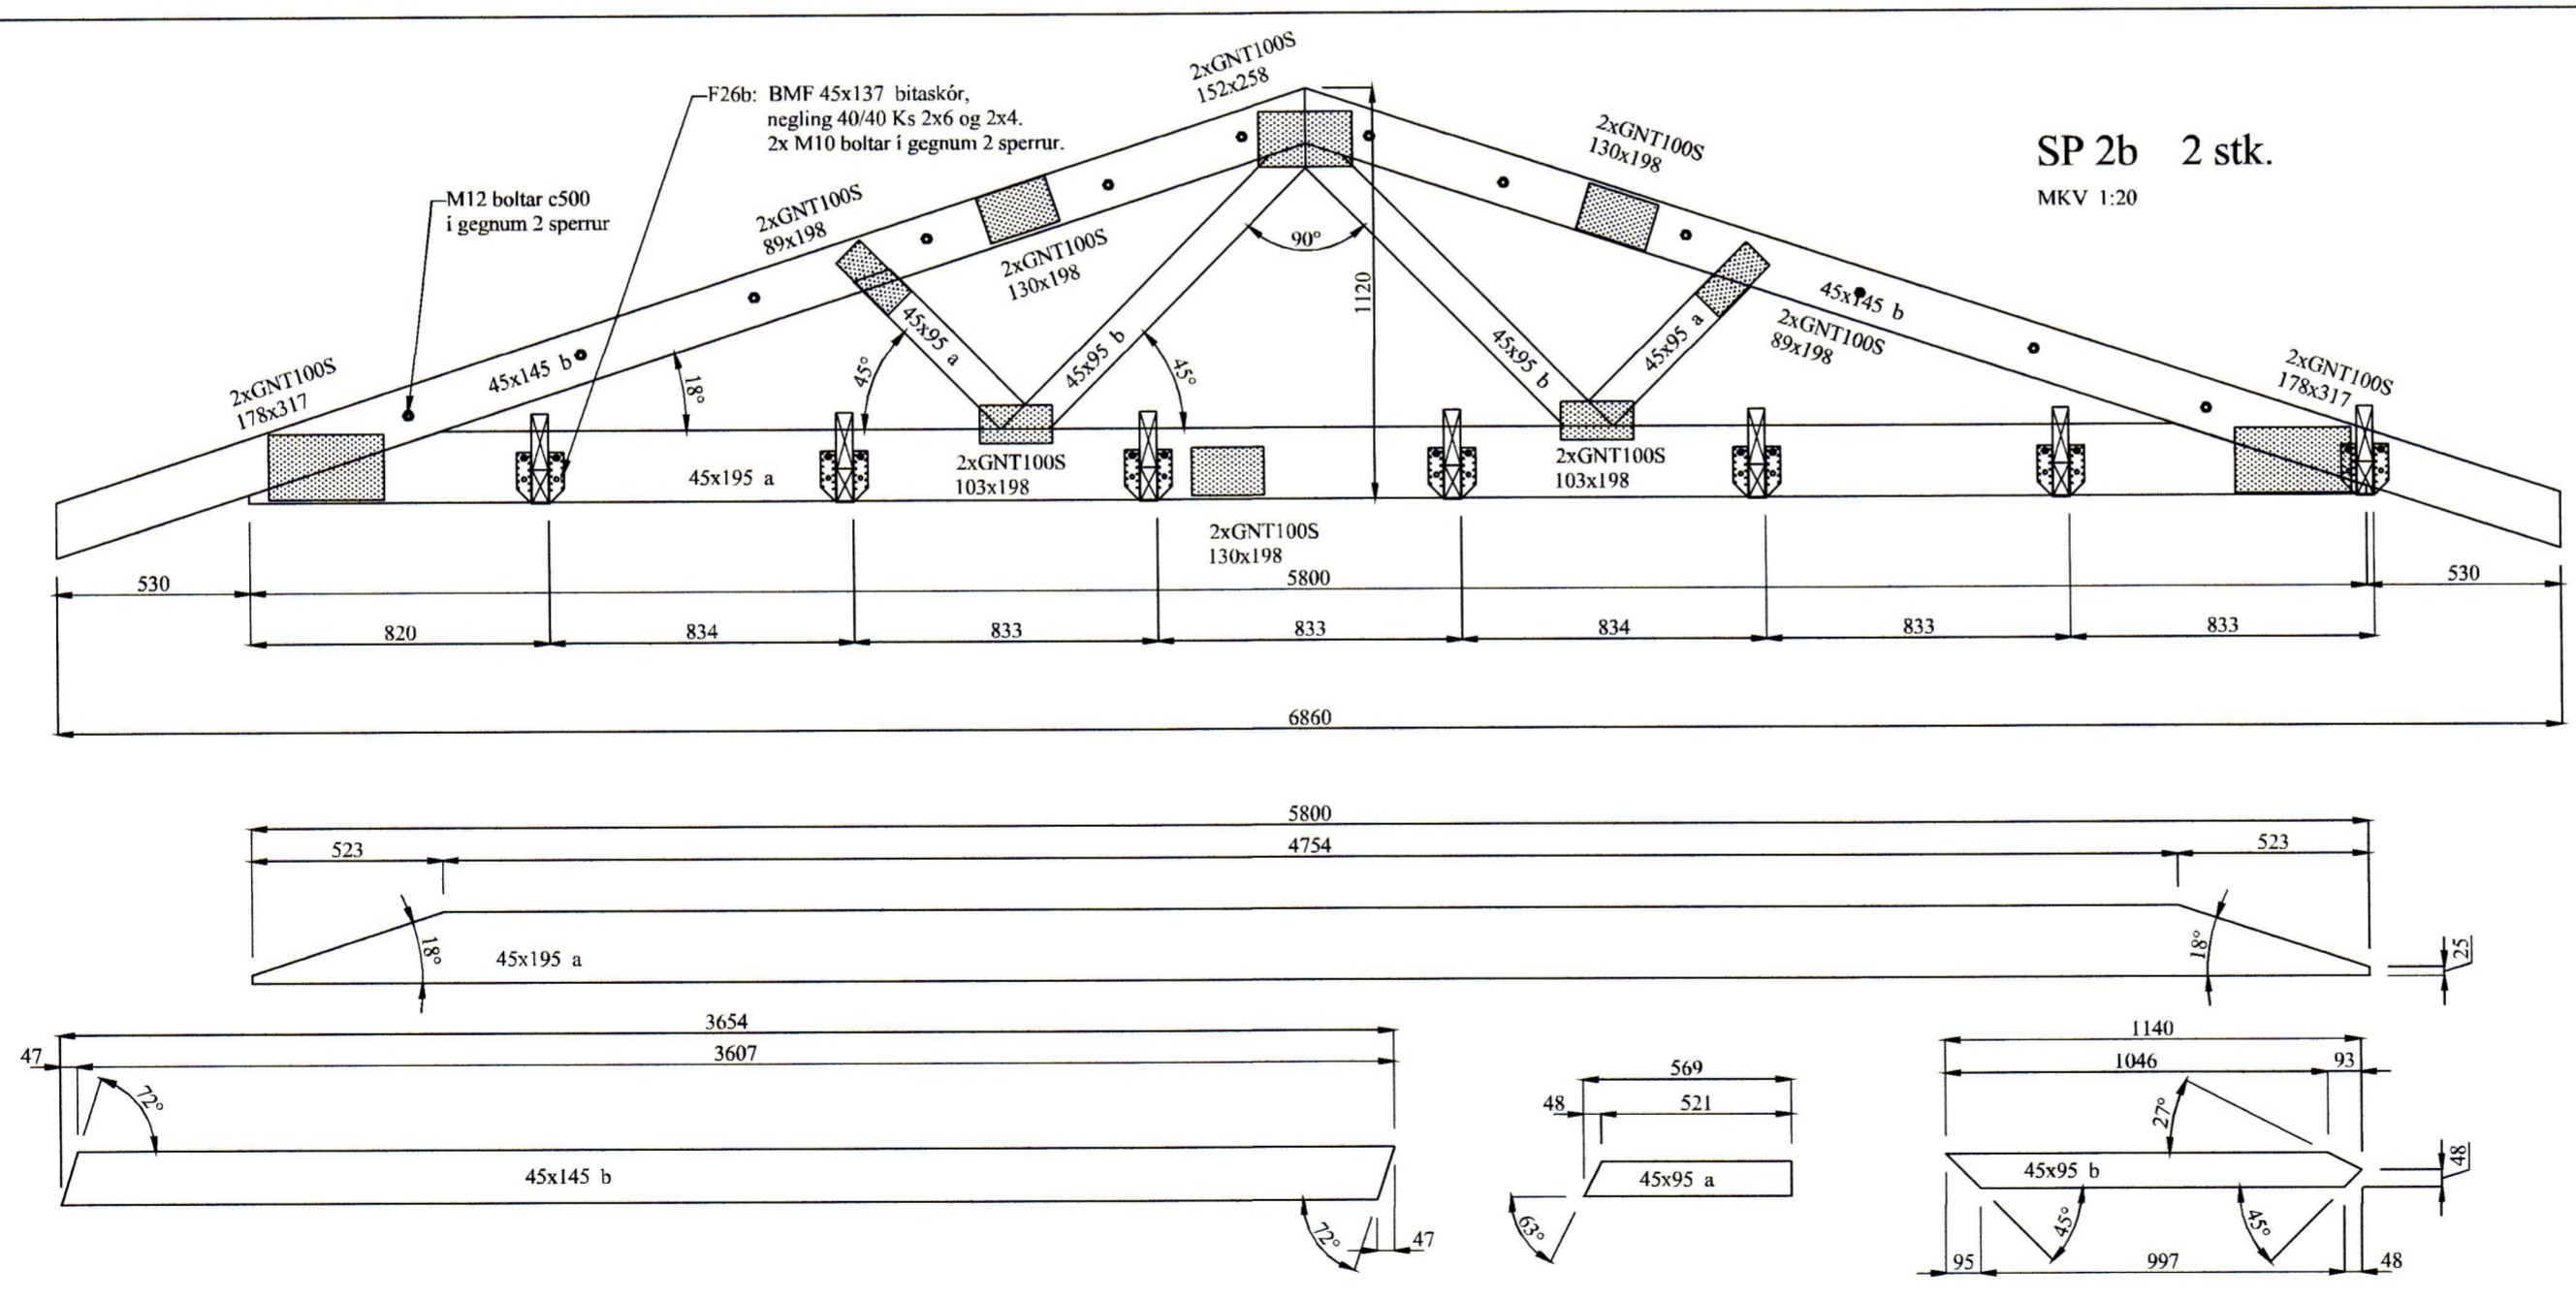

Hliðarmynd sperra
 MKV. 1:20

| BR | DAGS | BREYTING |
|----|------|----------|
| | | |
| | | |

| | | | |
|--|---|------------------------------------|-----------------|
| HÍARDARHÓLTI 11 800 SELFOSSI Sími: 783 4180 Netfang: kjartangardars@gmail.com | EYRAVEGI 65 800 SELFOSSI Sími: 578 3344 Netfang: sghus@sghus.is Veffang: www.sghus.is | | |
| | | EFFORT TEIKNISTOFA 028.19 26.06.19 | |
| Breiðabliksvegur 1. Vestmannaeyjum | | | |
| Burðarvirki: Hliðarmynd sperra | | | |
| Kvarði 1:20 | | | |
| HANNAD: | TEIKNAD: | DAGSETNIG: | VERKNÚMÉR: |
| KG | KG | 29.10.2019 | 2019-31 |
| SKRÁARNAFN: | SAMPYKKT: | 1305553649 | TEIKNING NÚMÉR: |
| Breiðabliksvegur 1 Burðarvirki | | | 217 |