



SÁMÞYKKT AF BYGGINGARFULLTRÚA
 27. Nóv. 2019
 BYGGINGARFULLTRÚINN Í VESTMANNAEYJUM



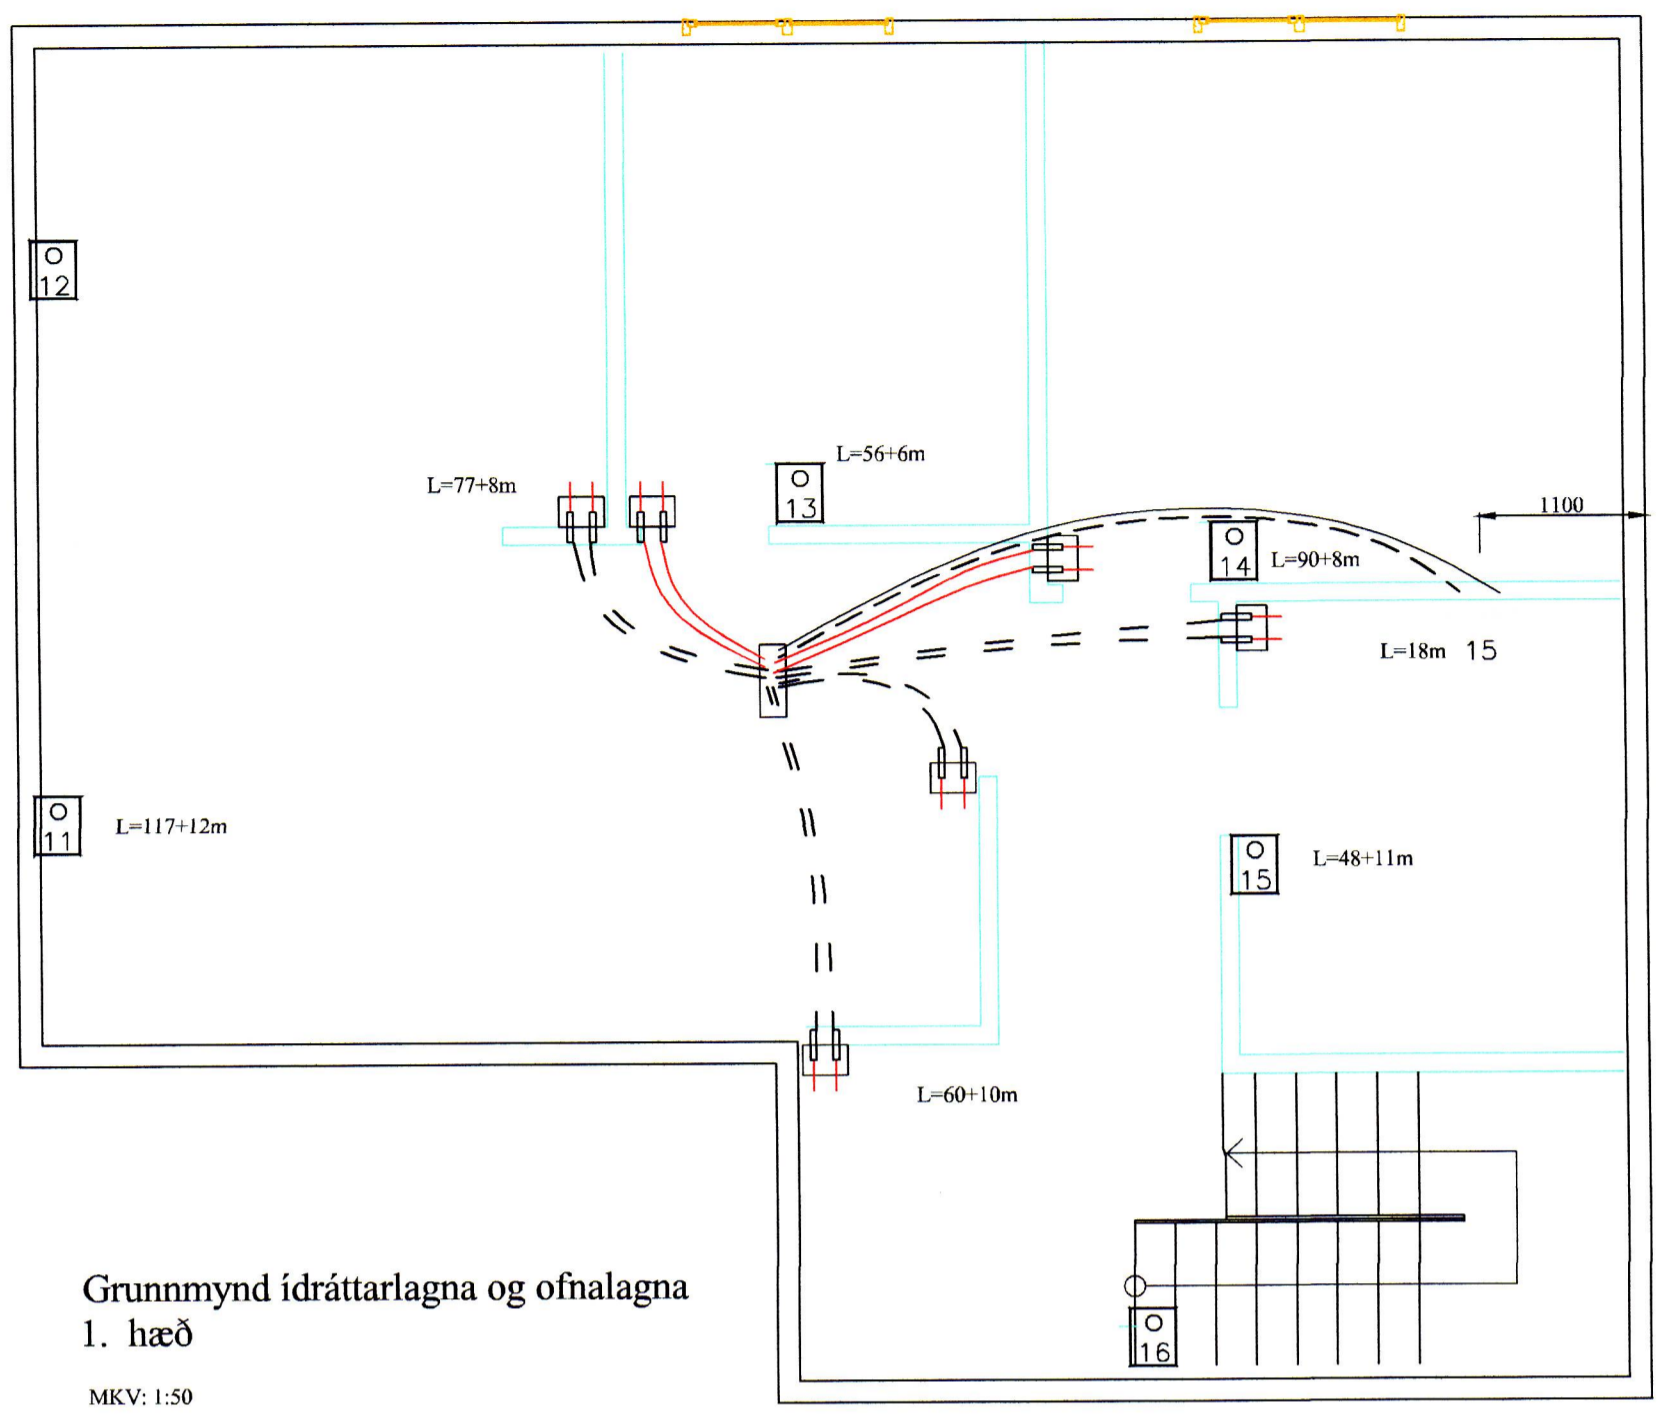


Grunnmynd ídráttarlagna og ofnalagna
 1. hæð
 MKV: 1:50

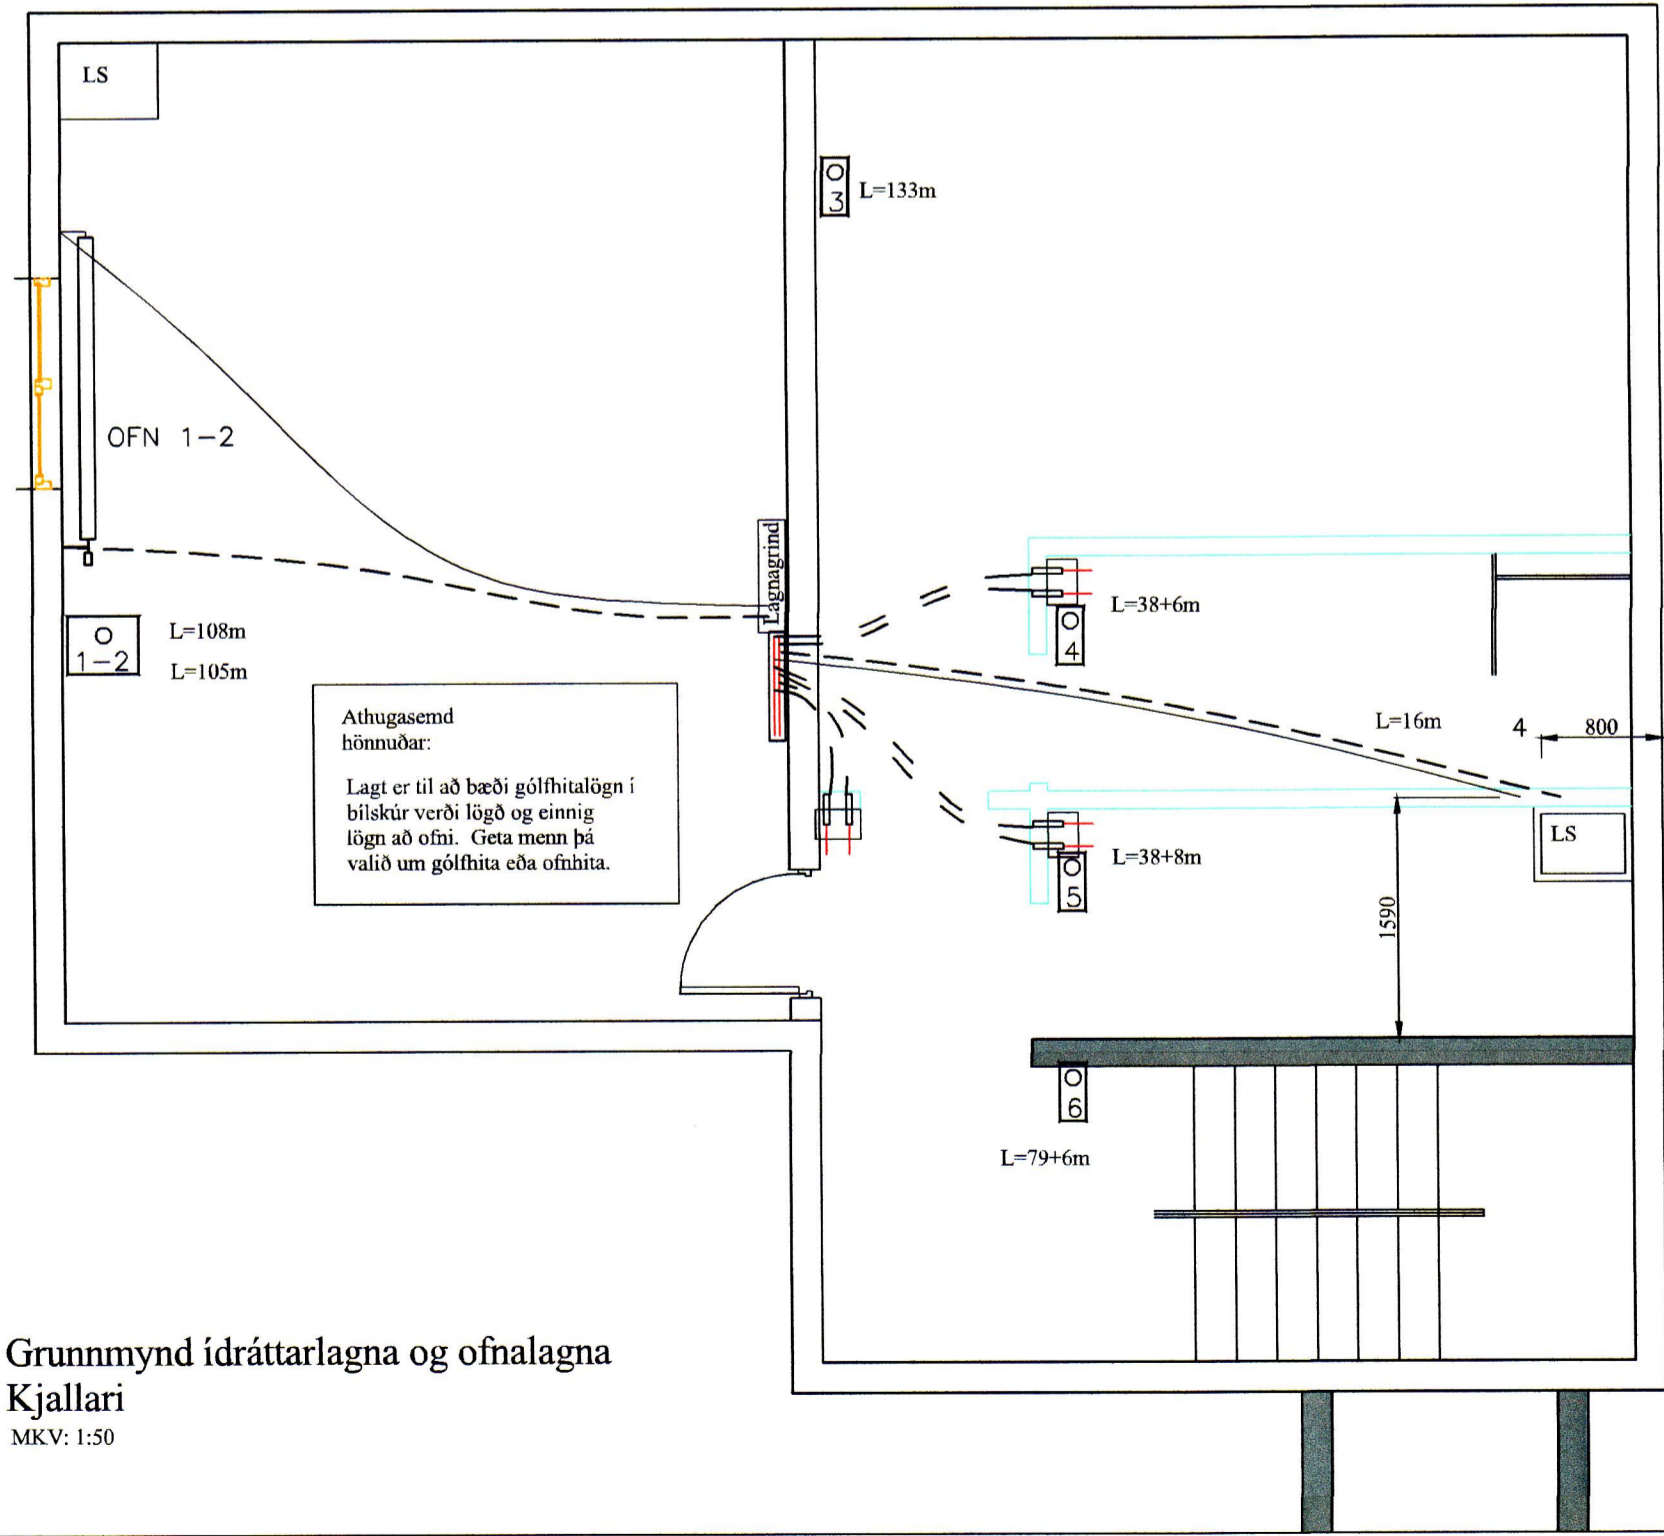

Grunnmynd ídráttarlagna og ofnalagna
 Kjallari
 MKV: 1:50

BR	DAGS	BREYTING

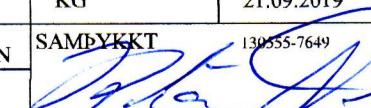 HJARDARHÖLTI 11 800 SELFOSSI Sími: 783 4180 Netfang: kjartangurars@gmail.com	 EYRAVEGI 65 800 SELFOSSI Sími: 578 3344 Netfang: sgnis@sgnis.is Veffang: www.sgnis.is		
		EFFORT TEIKNISTOFA 028.19 26.06.19	
Breiðabliksvegur 1 Vestmannaeyjum			
Grunnmynd ídráttarlagna og ofnalagna.			
Kvarði 1:50			
HANNAD:	TEIKNAD:	DAGSETNIG:	VERKNÚMER:
KG	KG	21.09.2019	2019-32
SKRÁARNAFN:	SÁMÞYKKT:	13055-7649	TEIKNING NÚMER:
Breiðabliksvegur 1 Lagnir.dwg			322