
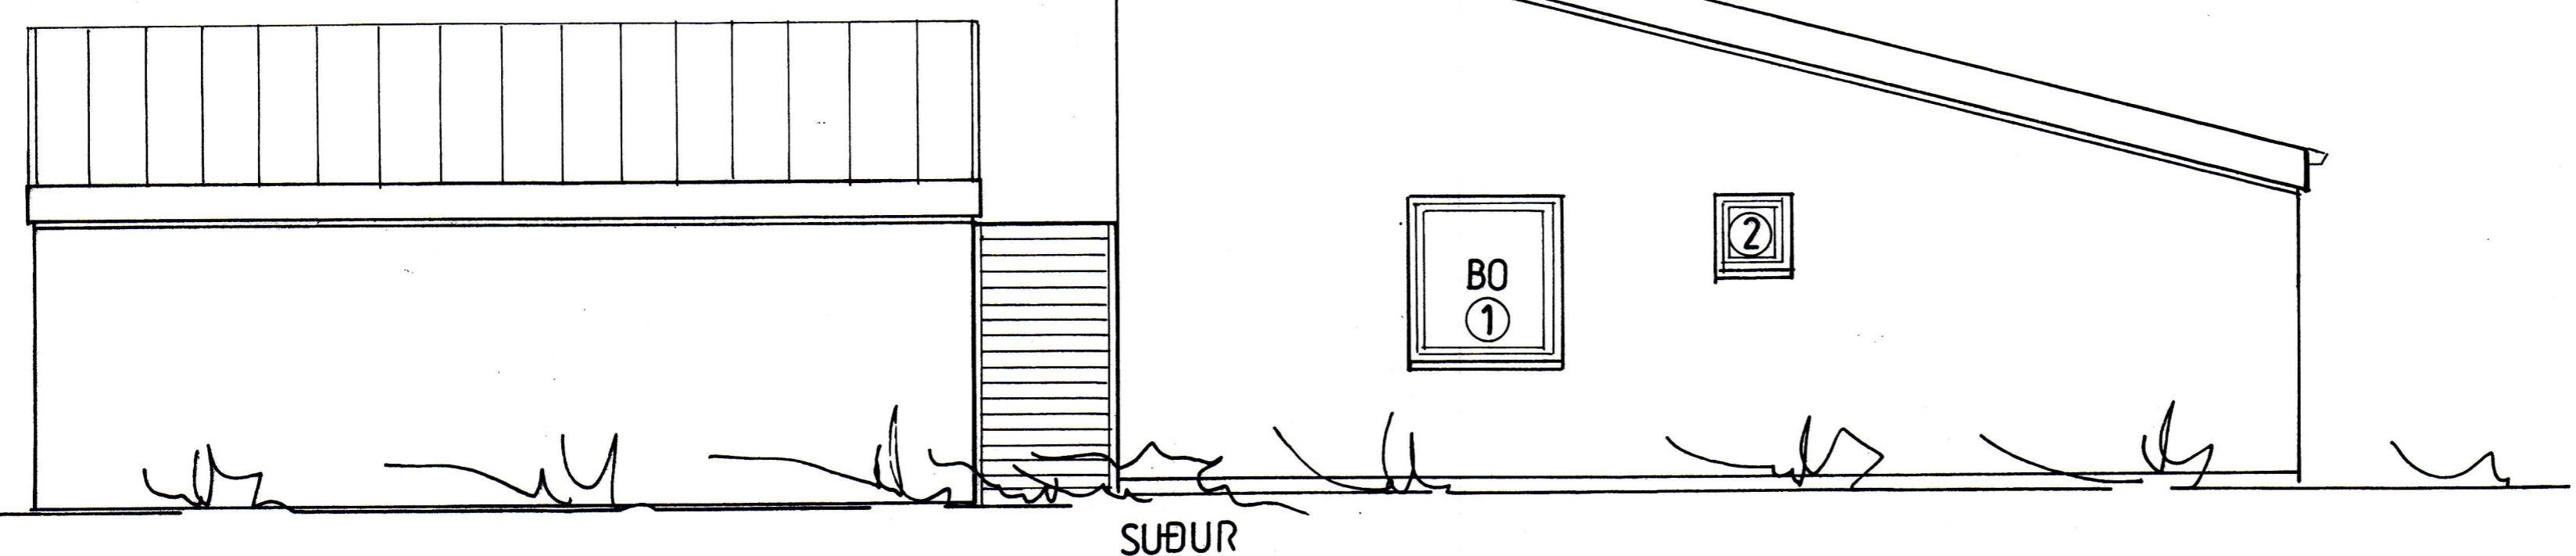
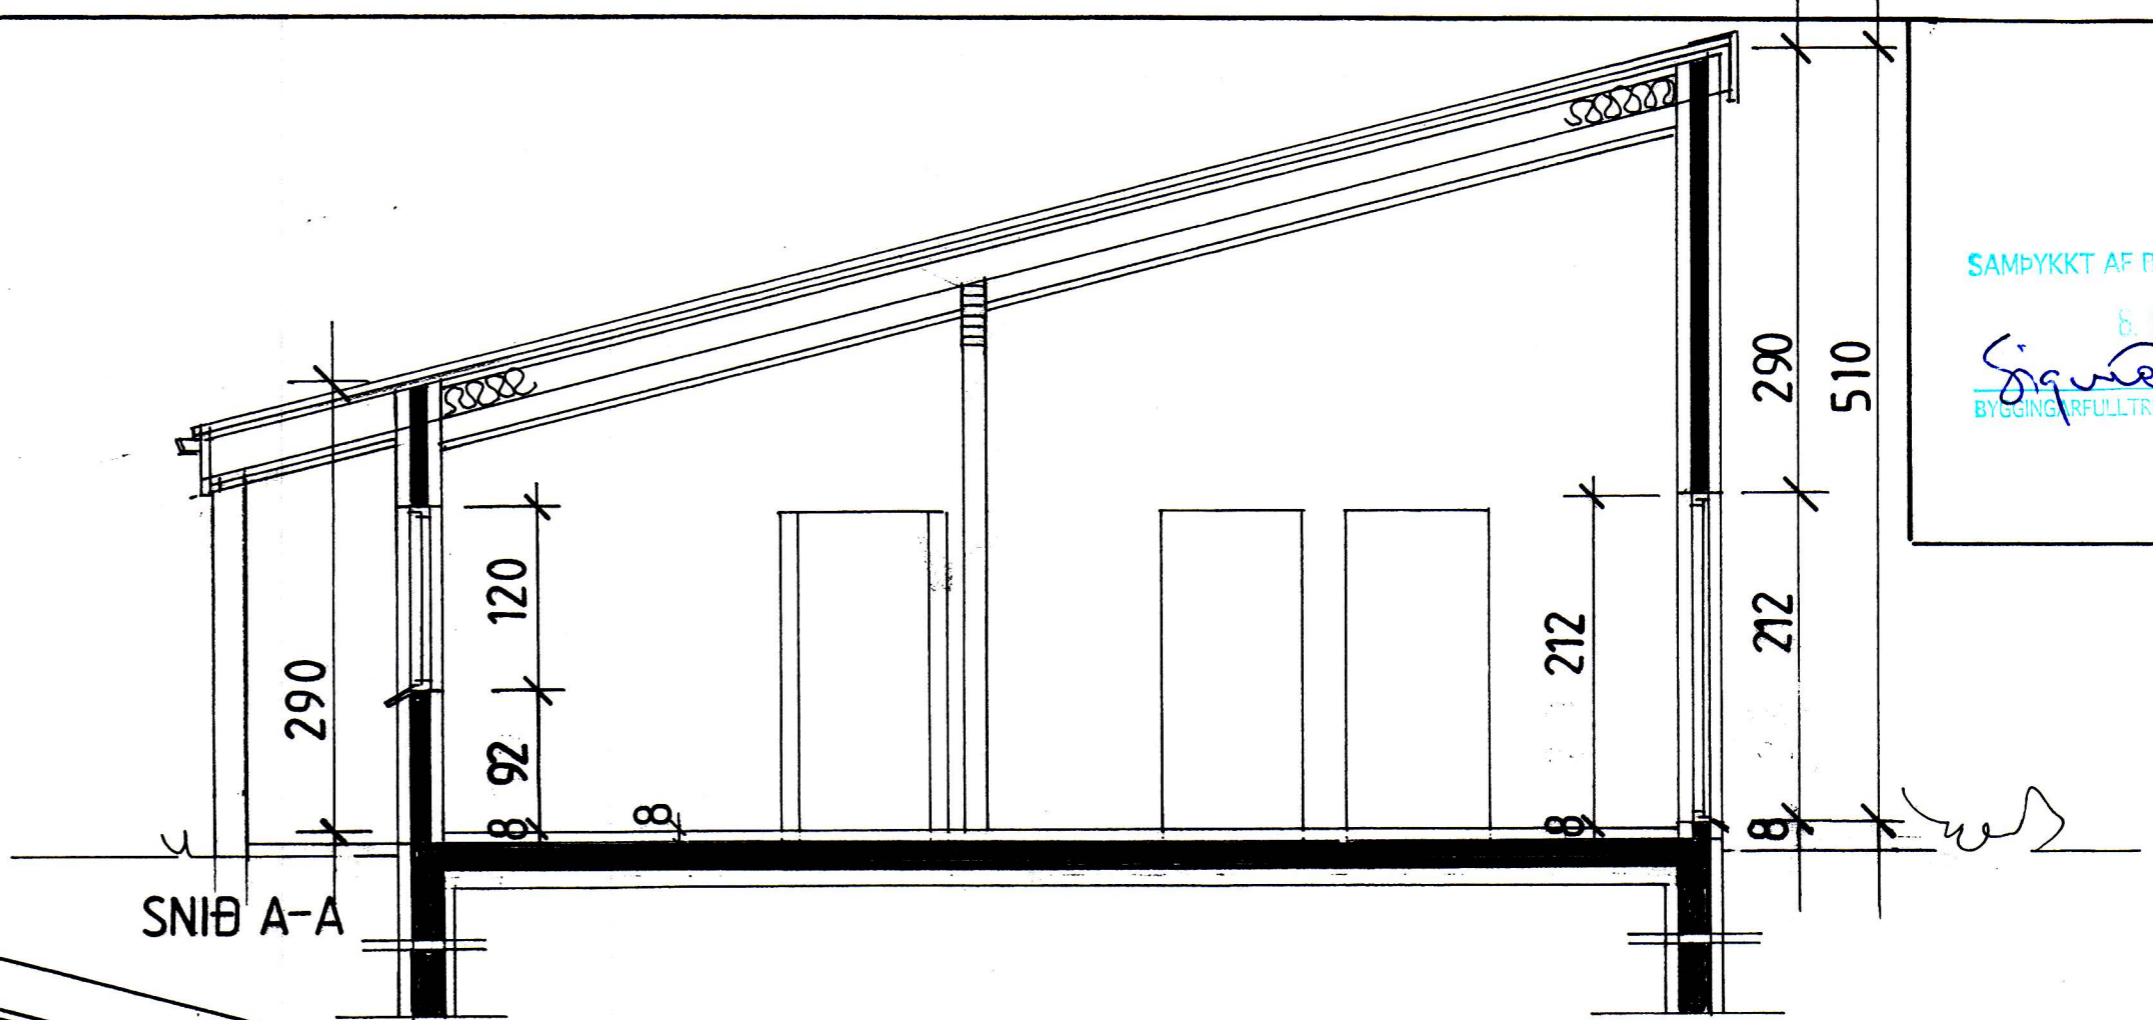


SAMÞYKKT AF BYGGINGARFULLTRÓA
6. MAR. 2013
Sigurður Bj
BYGGINGARFULLTRÚNNI Í VESTMANNAEYJUM

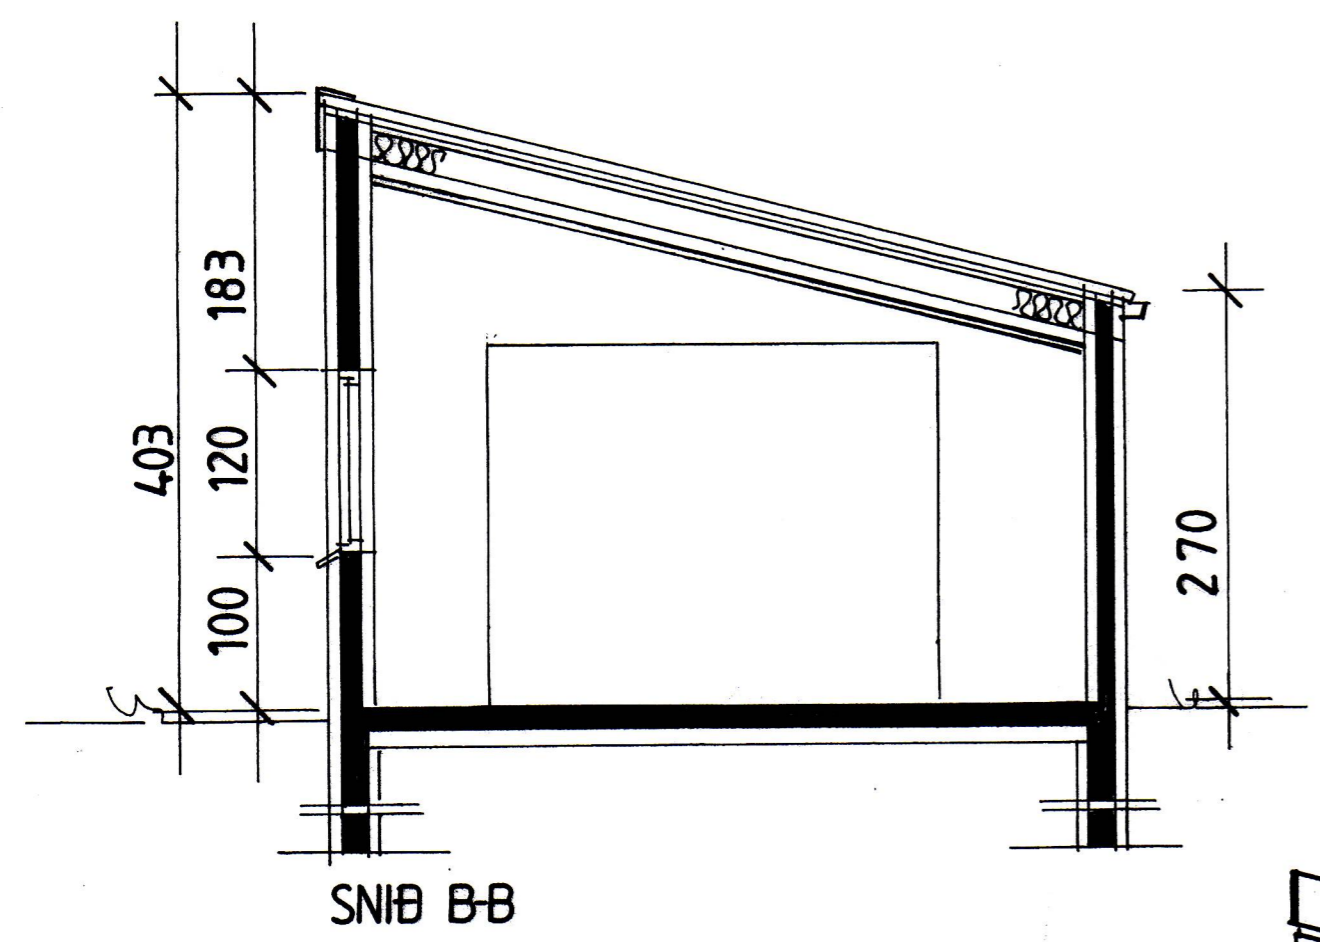

BRIMHÓLABRAUT 36,
VESTMANNAEYJABÆ.

ÚTLIT OG SNIB MKV. 1:50 2013-02-11
Jóhannes Pétursson 010448-3959 S - 567-5107
Sigurður Sigurðsson 021146-2349 S - 566-6613
iohp@isholf.is