



HITALÖGN Í GÓLFI ::

Í GÓLFHITALÖGNINA ERU NOTADAR 16/2 mm PEX PLASTPIPUR MED SÖREFNISSPERRU. AD LOKINNI NIDURSETNINGU OG TENGINGU SKAL TRÝSTIPRÓFA GÓLFHITAKERFID MED SKV. FYRIRMELUM FRAMLEIDANDA OG SKAL LÖGNIN STANDAST PRÓFID ADUR EN LÖGN ER HULIN

PIPURNAR LEGGJAST MED 15 cm MILLILIBLI. FRÁ ENDANLEGU GÓLFYFIRBORDI OG NIDUR Á LAGNIR SKULLU VERA 4 cm. SJÁ FREKARI SKÝRINGAR ER AD Á BLADI HV 1

SKRÁ YFIR AFKÖST OG LENGDIR GÓLFHITALAGNA

SLAUFNA NR	W	STADSETNING	C/C (cm)	SLAUFLENGD (m)	AD FRÁ (m)	META LENGD (m)	VATNSRENNSLI L/KLST.
1	1100	ANDDYRI TVOTTUR	15	70	0	70	160
2	1000	ELDHÖS	15	60	8	68	145
3	1700	STOFA	15	100	14	114	240
4	1700	STOFA	15	100	8	108	240
5	1700	STOFA	15	100	4	104	240
6	850	VINNUHERBERGI	15	53	22	75	120
7	1000	HERBERGI	15	59	18	78	145
8	600	BAD	15	33	16	49	86
9	1100	HERBERGI	15	70	0	70	160
10	750	GEYMSLA	15	46	12	58	107
11	1500	BILGEYMSLA	15	92	6	98	215
12	1500	BILGEYMSLA	15	92	0	92	215
SAMTALS							

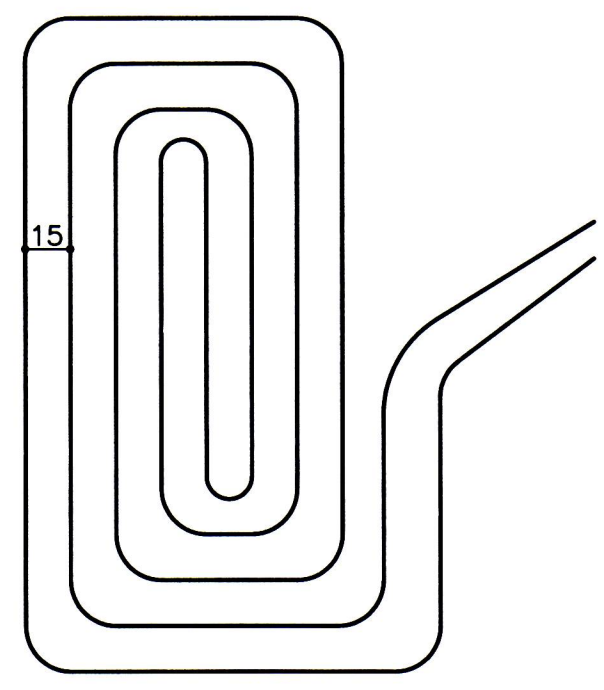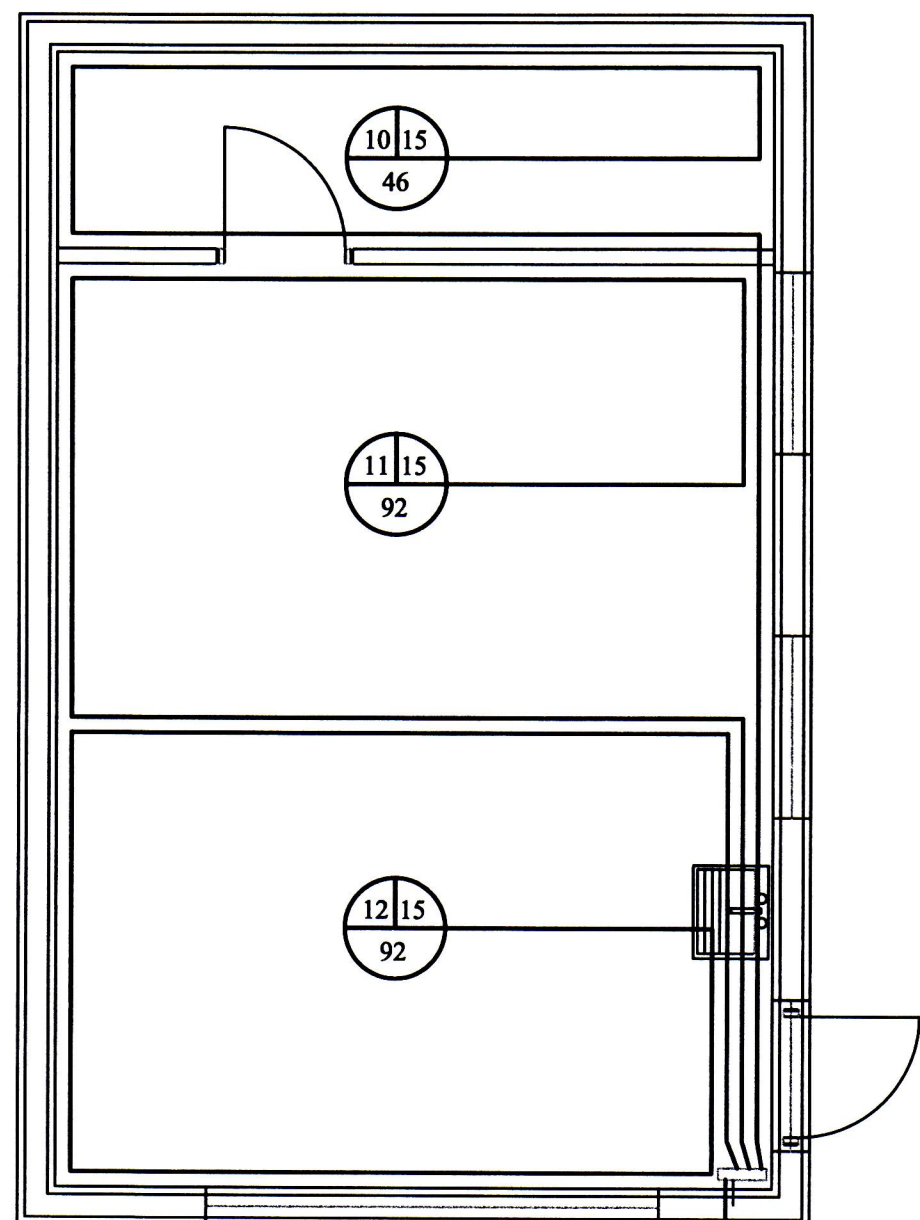


Dæmigerð gólfhitaslaufa




Elipex einangrunarrör frá Set Ø25 i Ø70 mm hlífðarröri vörunr. 11.101.025 2 stk.


Handklæðabælin frá Hönnunsmáttun hf. b=50cm h=120cm SCALA 630 W

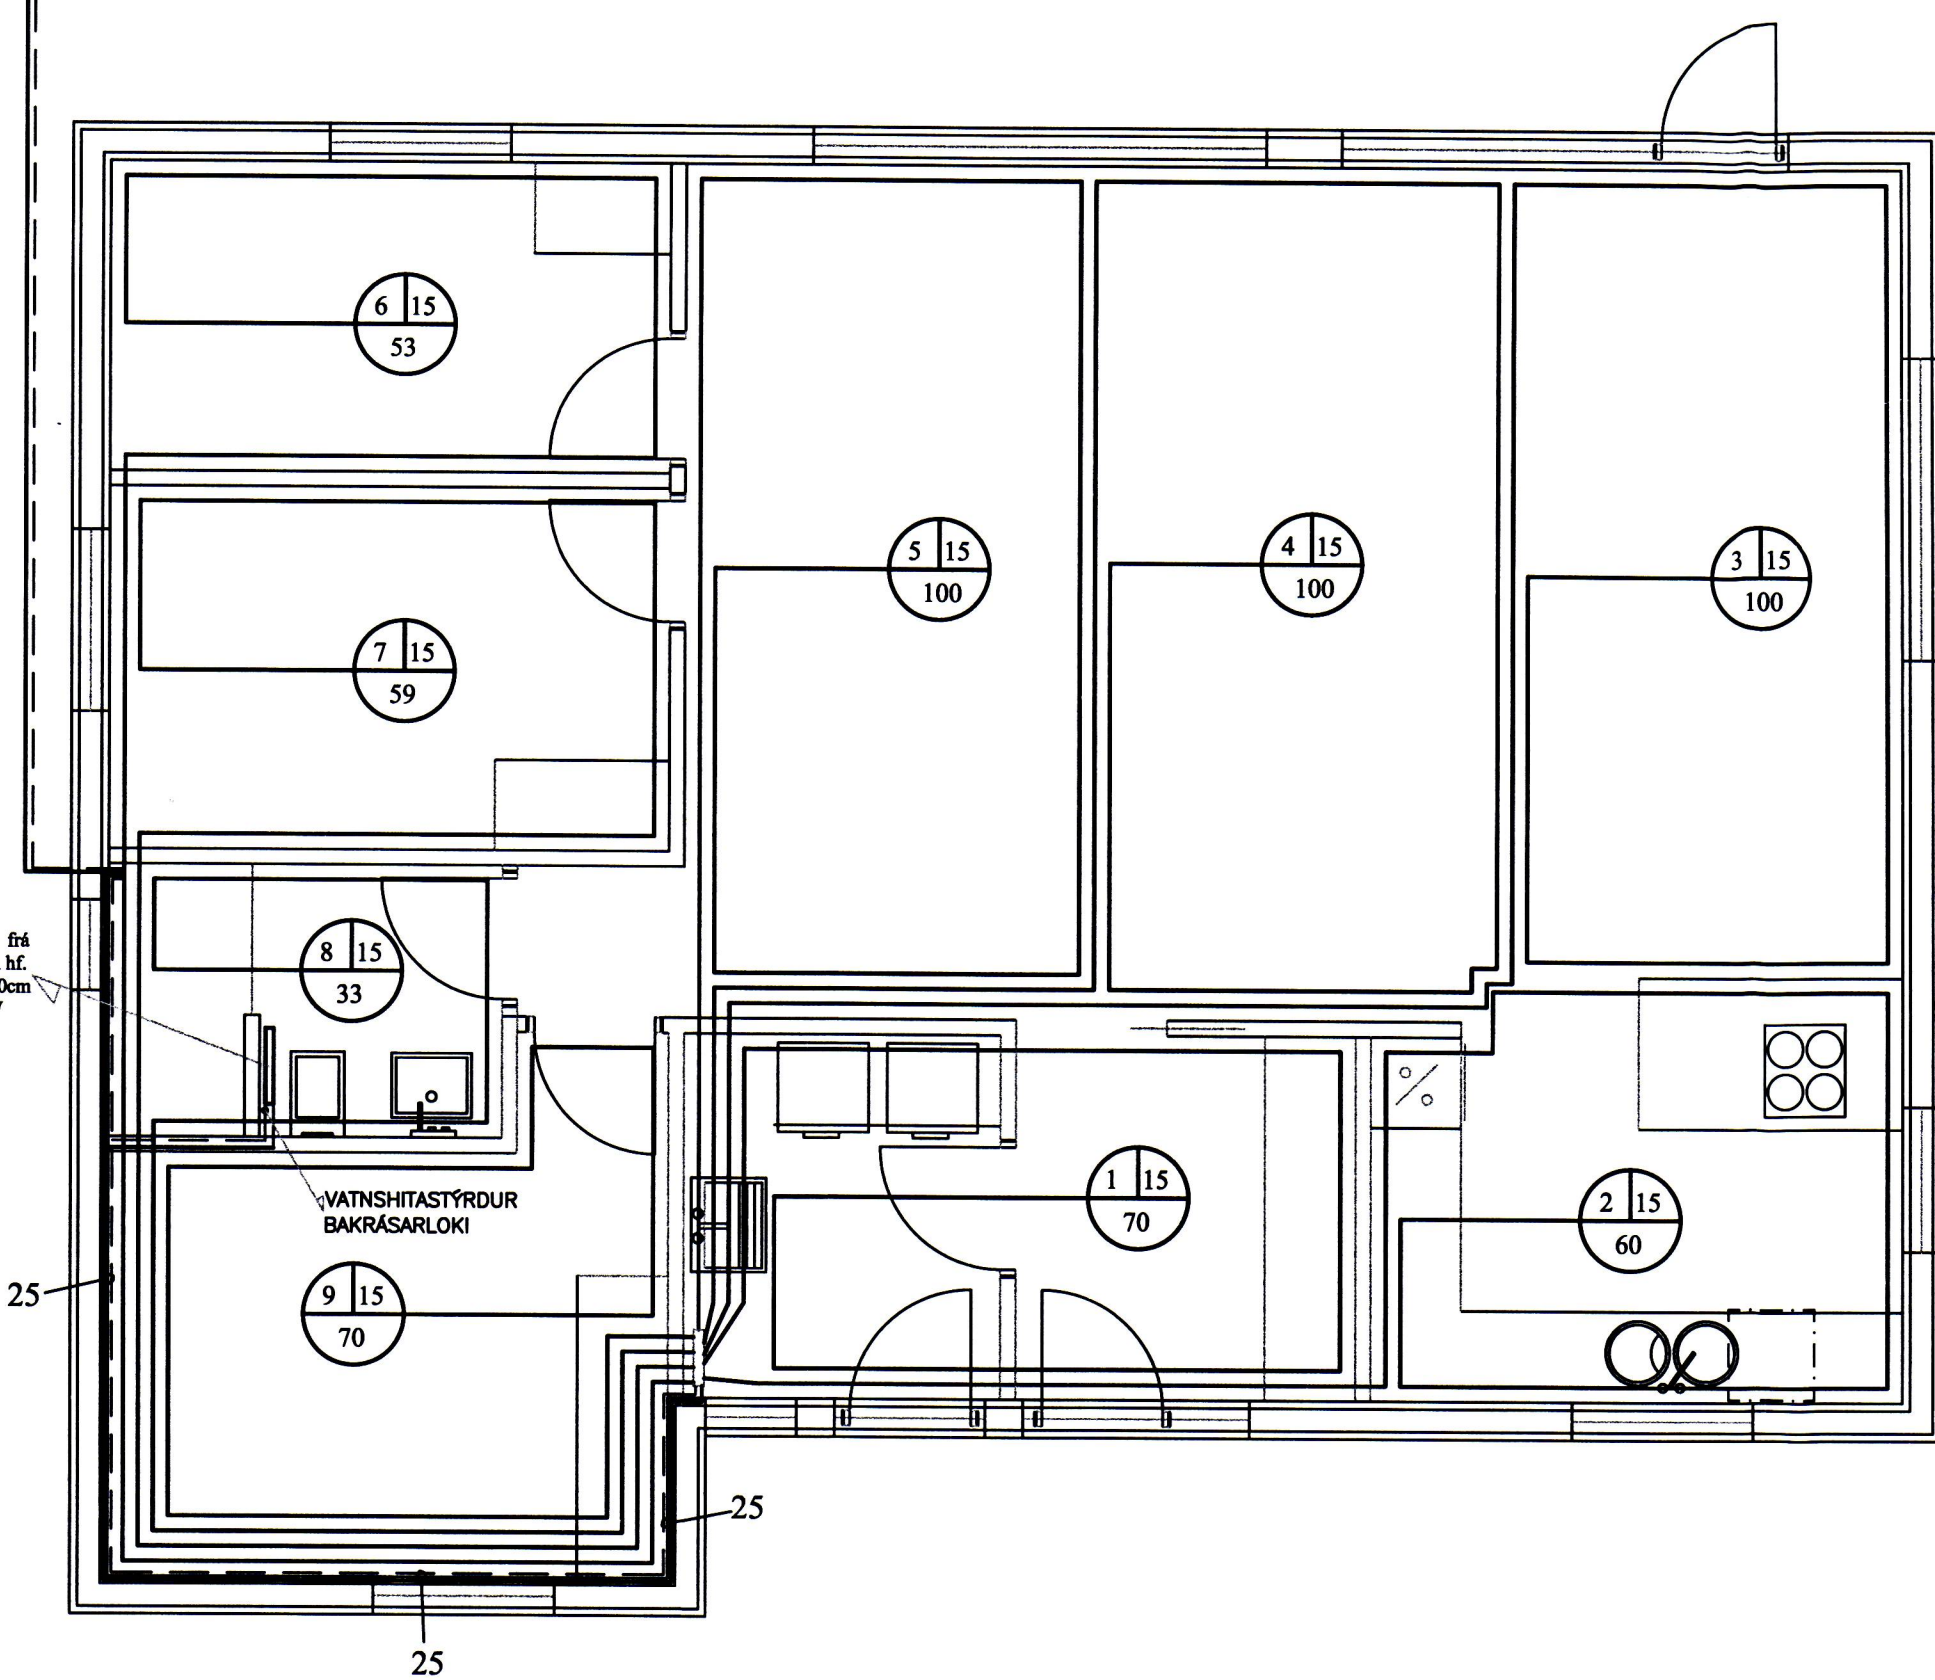

Tala í hring tákna sverleiki lagna  
Lagnir amk. 15 cm frá gólfi

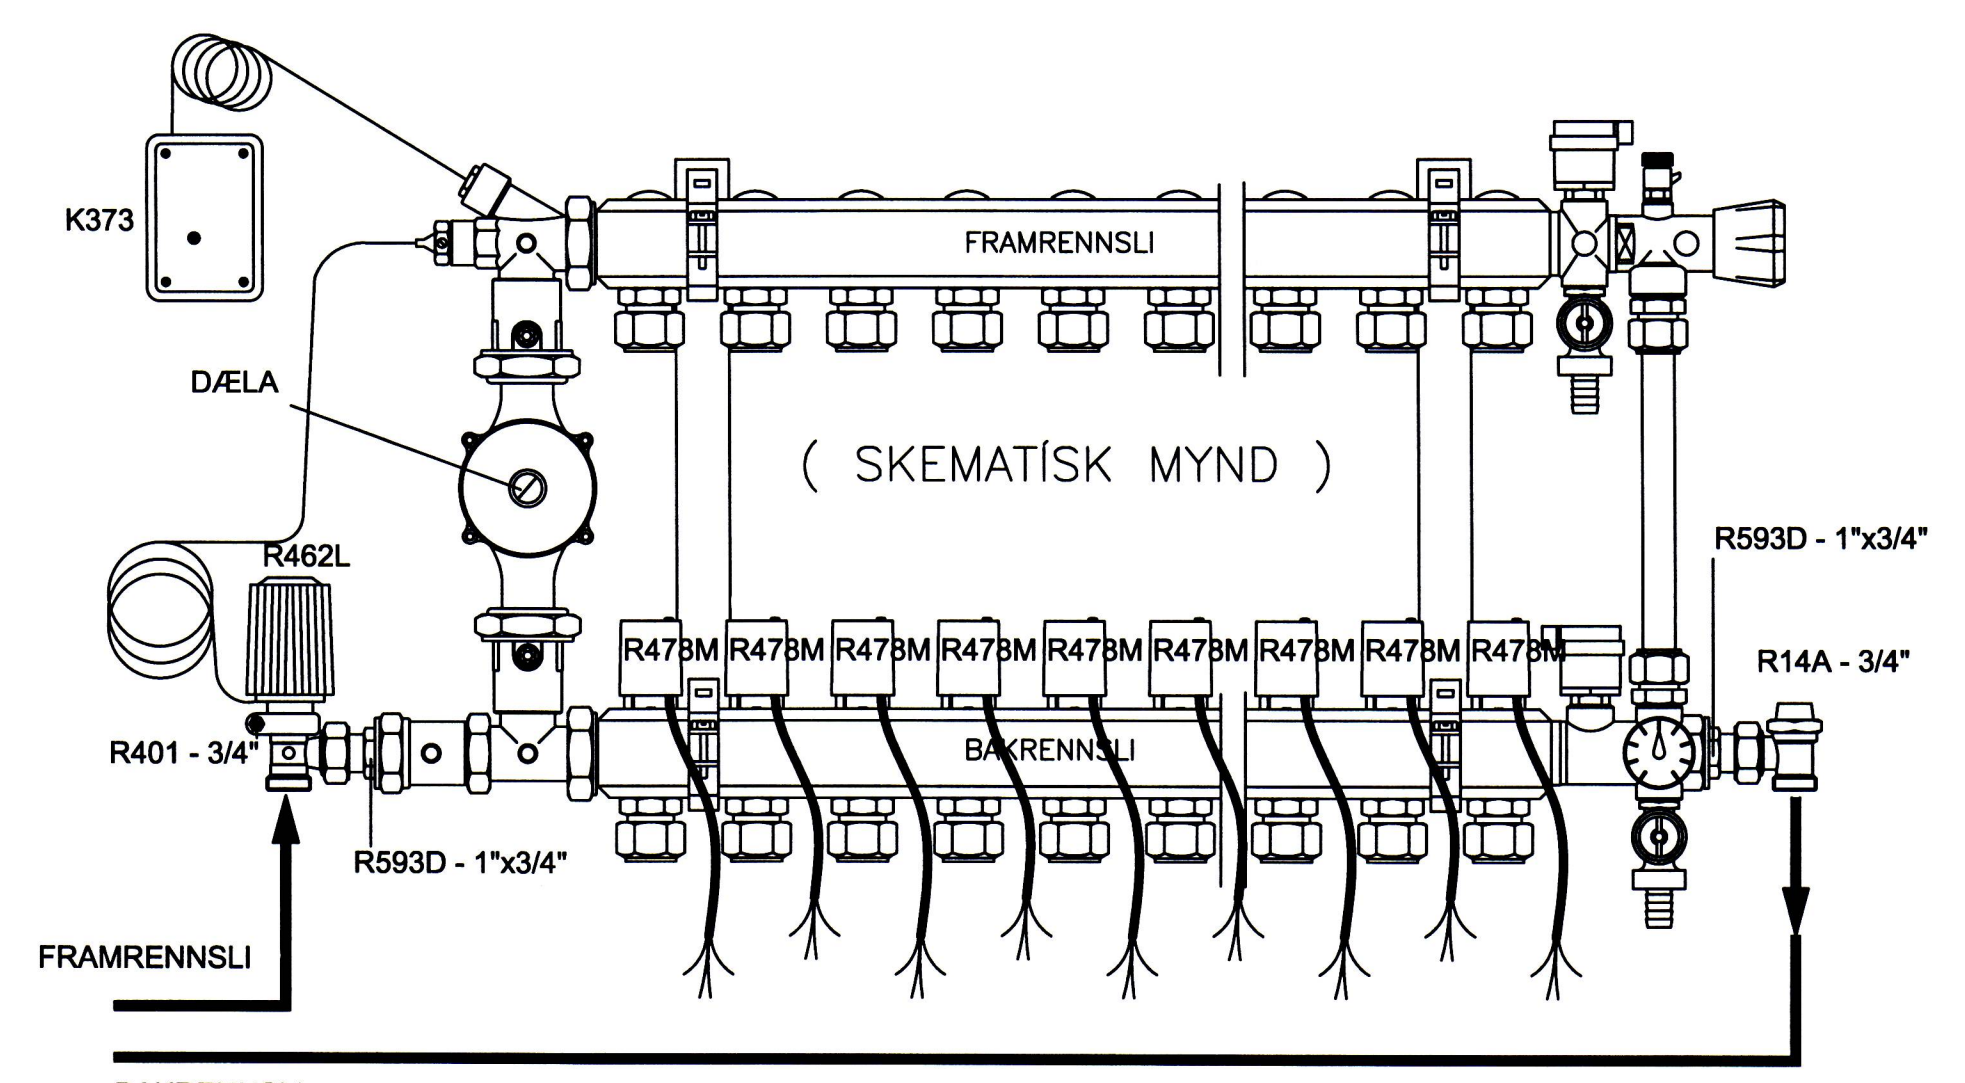

Dreyfi kista R557/9

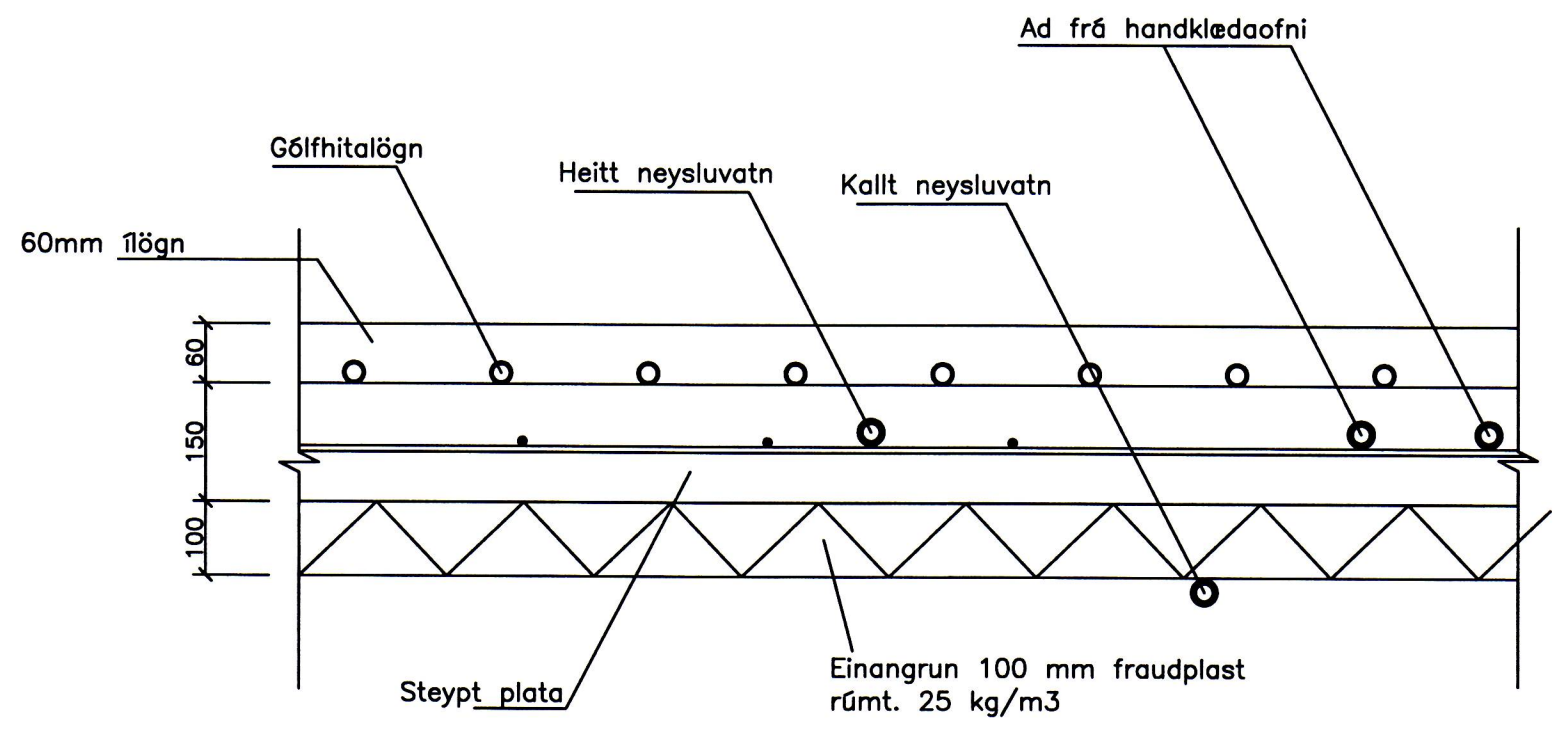

STADSETNING HITA OG VATNSLAGNA Í BOTNPLÖTU

**Brimhólabraut 36**  
Vestmannaeyjum

Hitalögn  
Grunnmynd

**ABS** -teiknistofa-  
Jóhannes Pétursson  
Kf. 01040-3959  
Sf. 567-5107  
Sigurður Sigurðsson  
Kf. 01040-3959  
Sf. 566-6613

Heiti: JP  
Tala: JP  
Samþykkt: *[Signature]*

Dagsetning: 25.01.13  
MKV: 1:50  
N. teikningar: H-01