


SAMÞYKKT AF BYGGINGARFULLTRÚA
 26. MAR. 2019
 BYGGINGARFULLTRÚINN Í VESTMANNAEYJUM

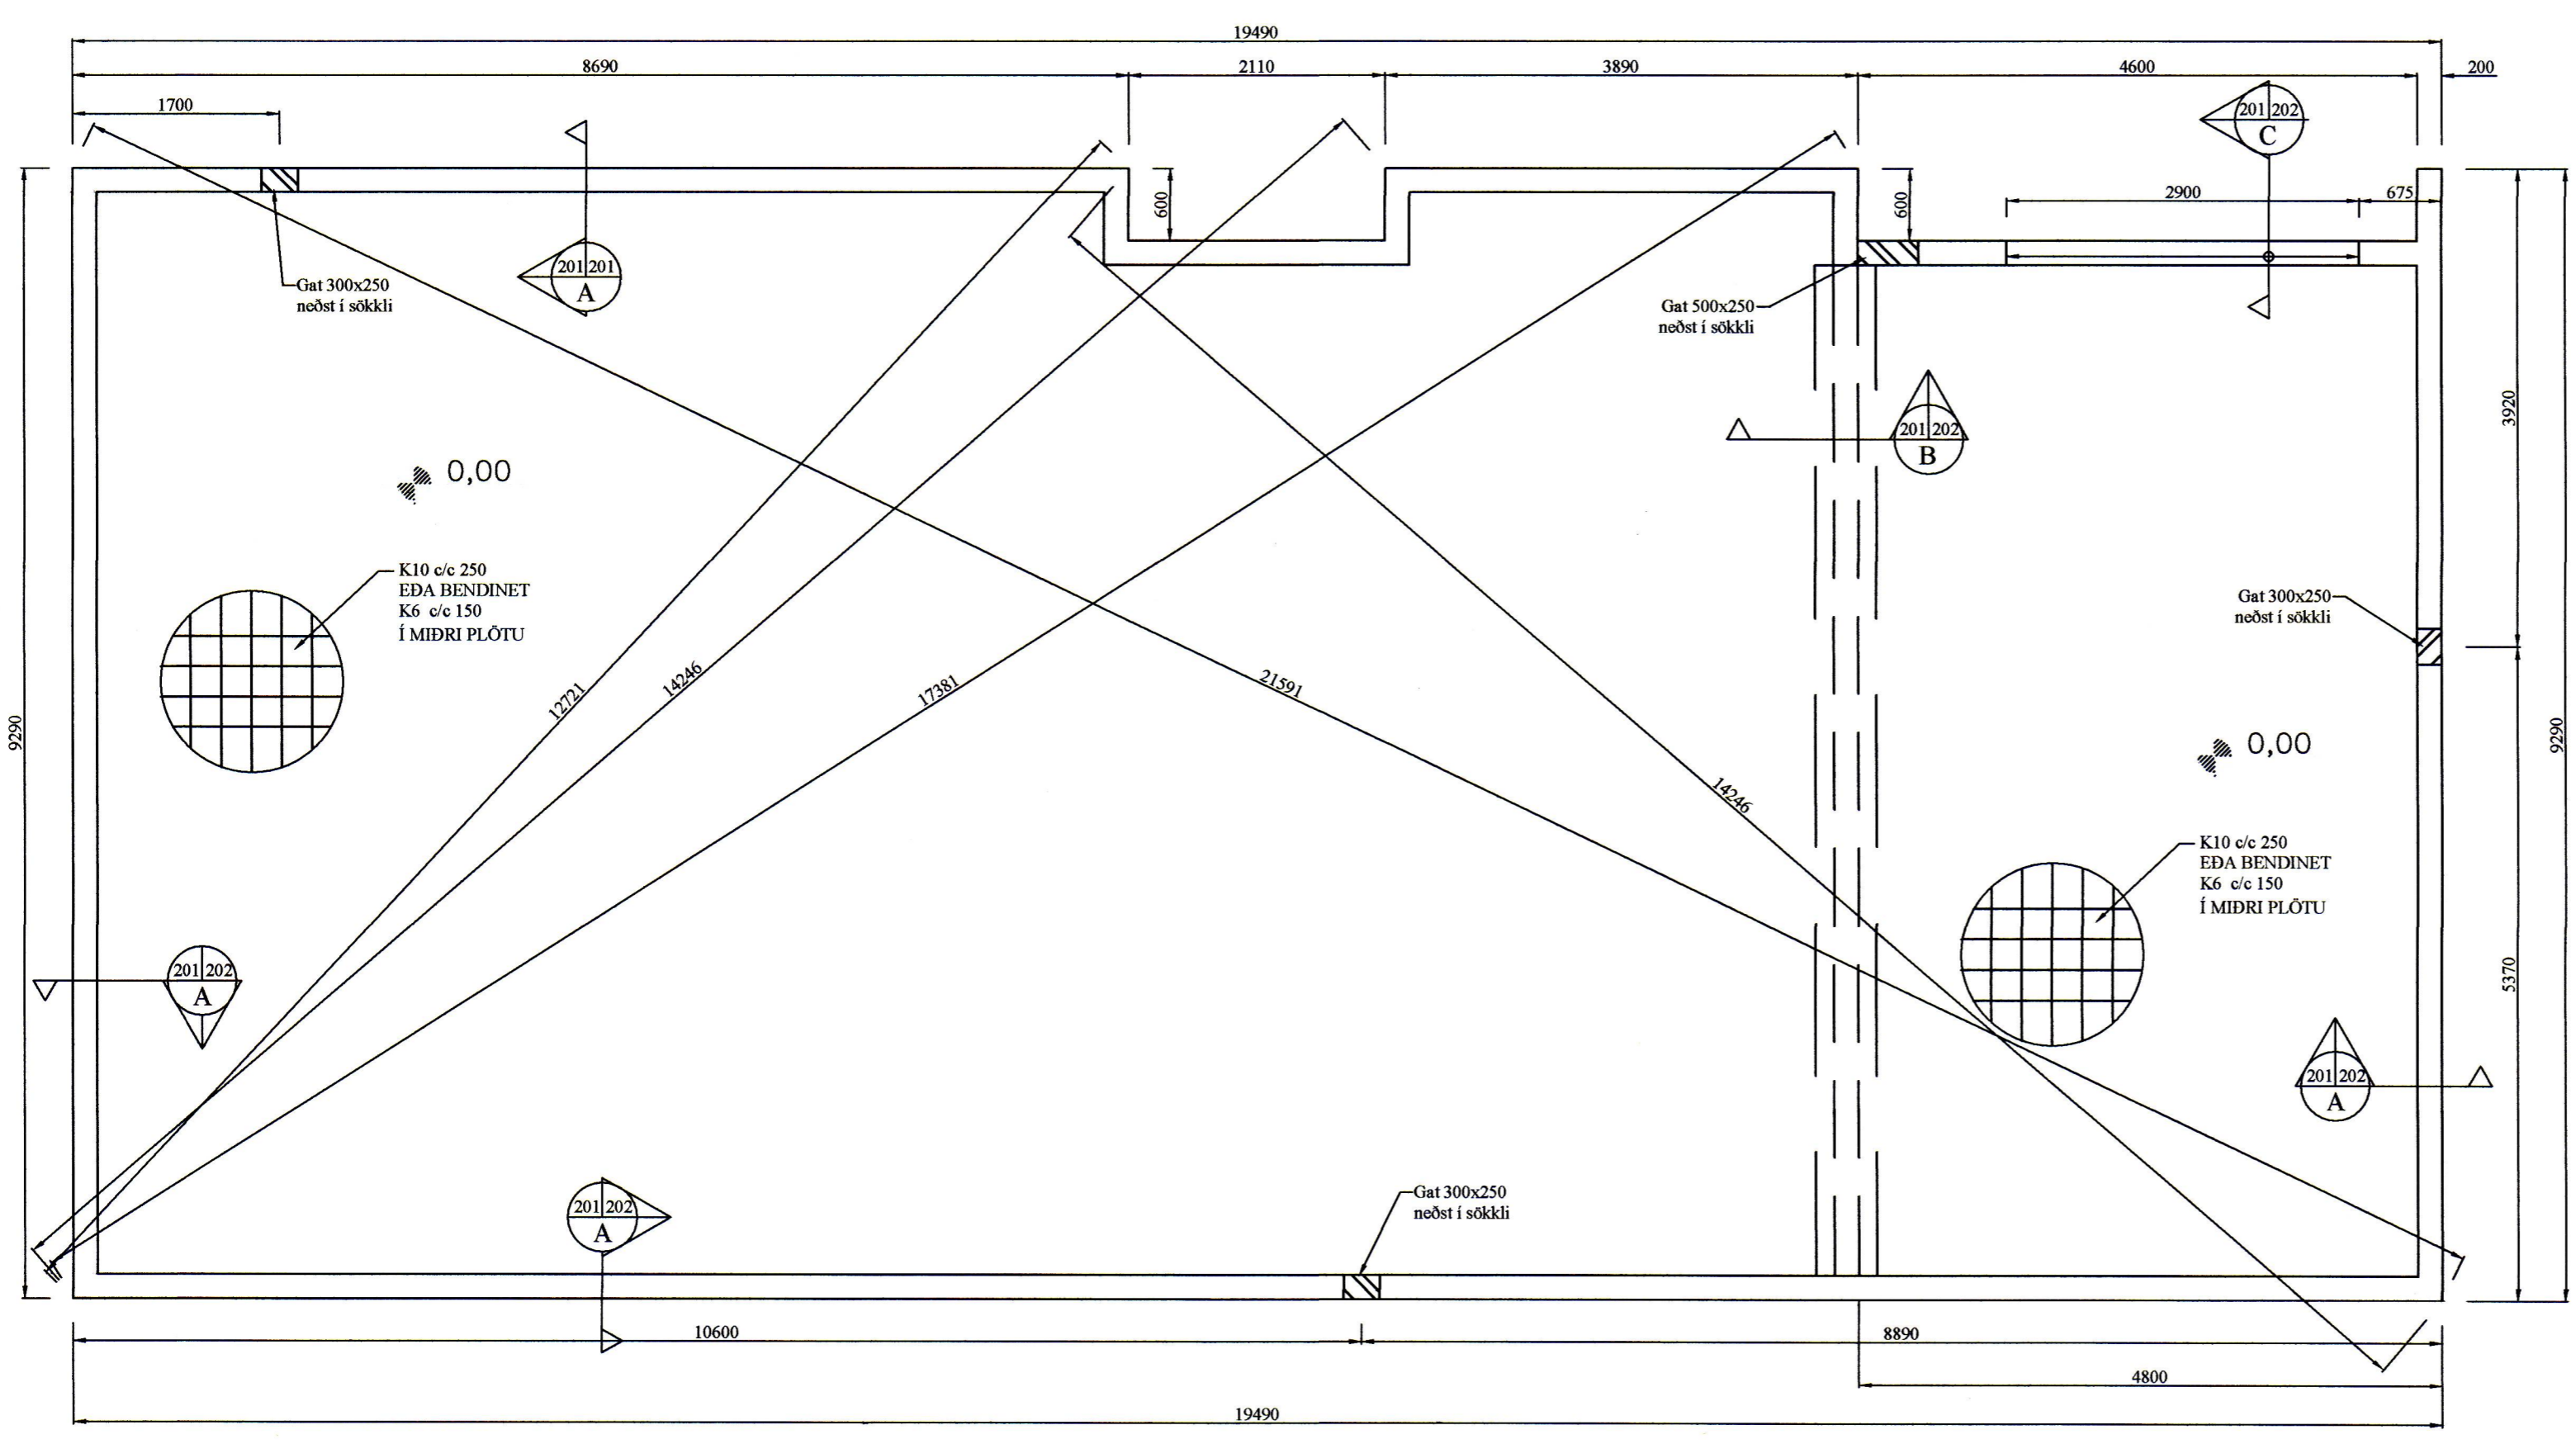

GRUNNMYND
 SÖKKULS
 Mkv. 1:50

Ólaf Tómas Þorsteinsson

BR	DAGS	BREYTING

HJARÐARHOLTI 11 800 SELFOSSI SIMI: 783 4180 NETFANG: hjartangarden@gmail.com	EYRAVEGI 65 800 SELFOSSI SIMI: 578 3344 NETFANG: sghus@sghus.is VEFANG: www.sghus.is

Brimhólbraut 40 Vestmannaeyjum			
Burðarvirki Grunnmynd af sökklum Viðbygging			Kvarði 1:50
HANNAD:	TEIKNAD:	DAGSETNIG:	VERKNÚMER:
KG	KG	29.01.2019	2019-05
SKRÁARNAFN:	SAMÞYKKT:	13055-749	TEIKNING NÚMER:
Brimhólbraut 40 Grunnur	<i>Ólaf Tómas Þorsteinsson</i>		201