

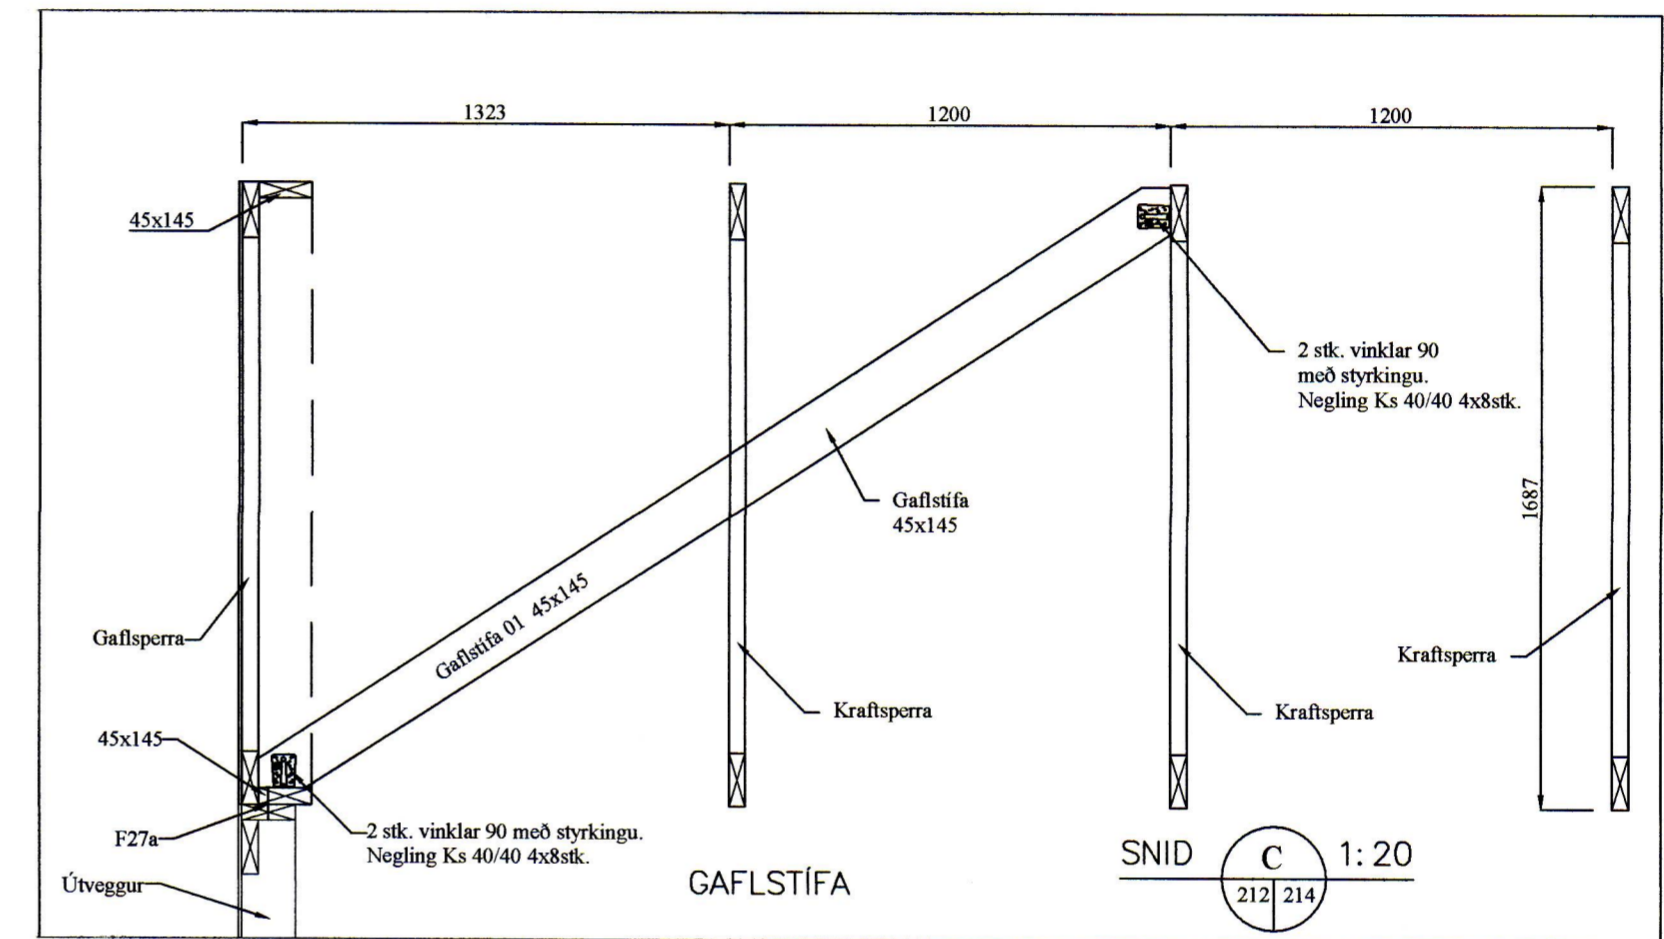


SAMÞYKKT AF BYGGINGARFULTRÚA  
 2 6. MAR. 2019  
 BYGGINGARFULTRÚINN Í VESTMANNAEYJUM

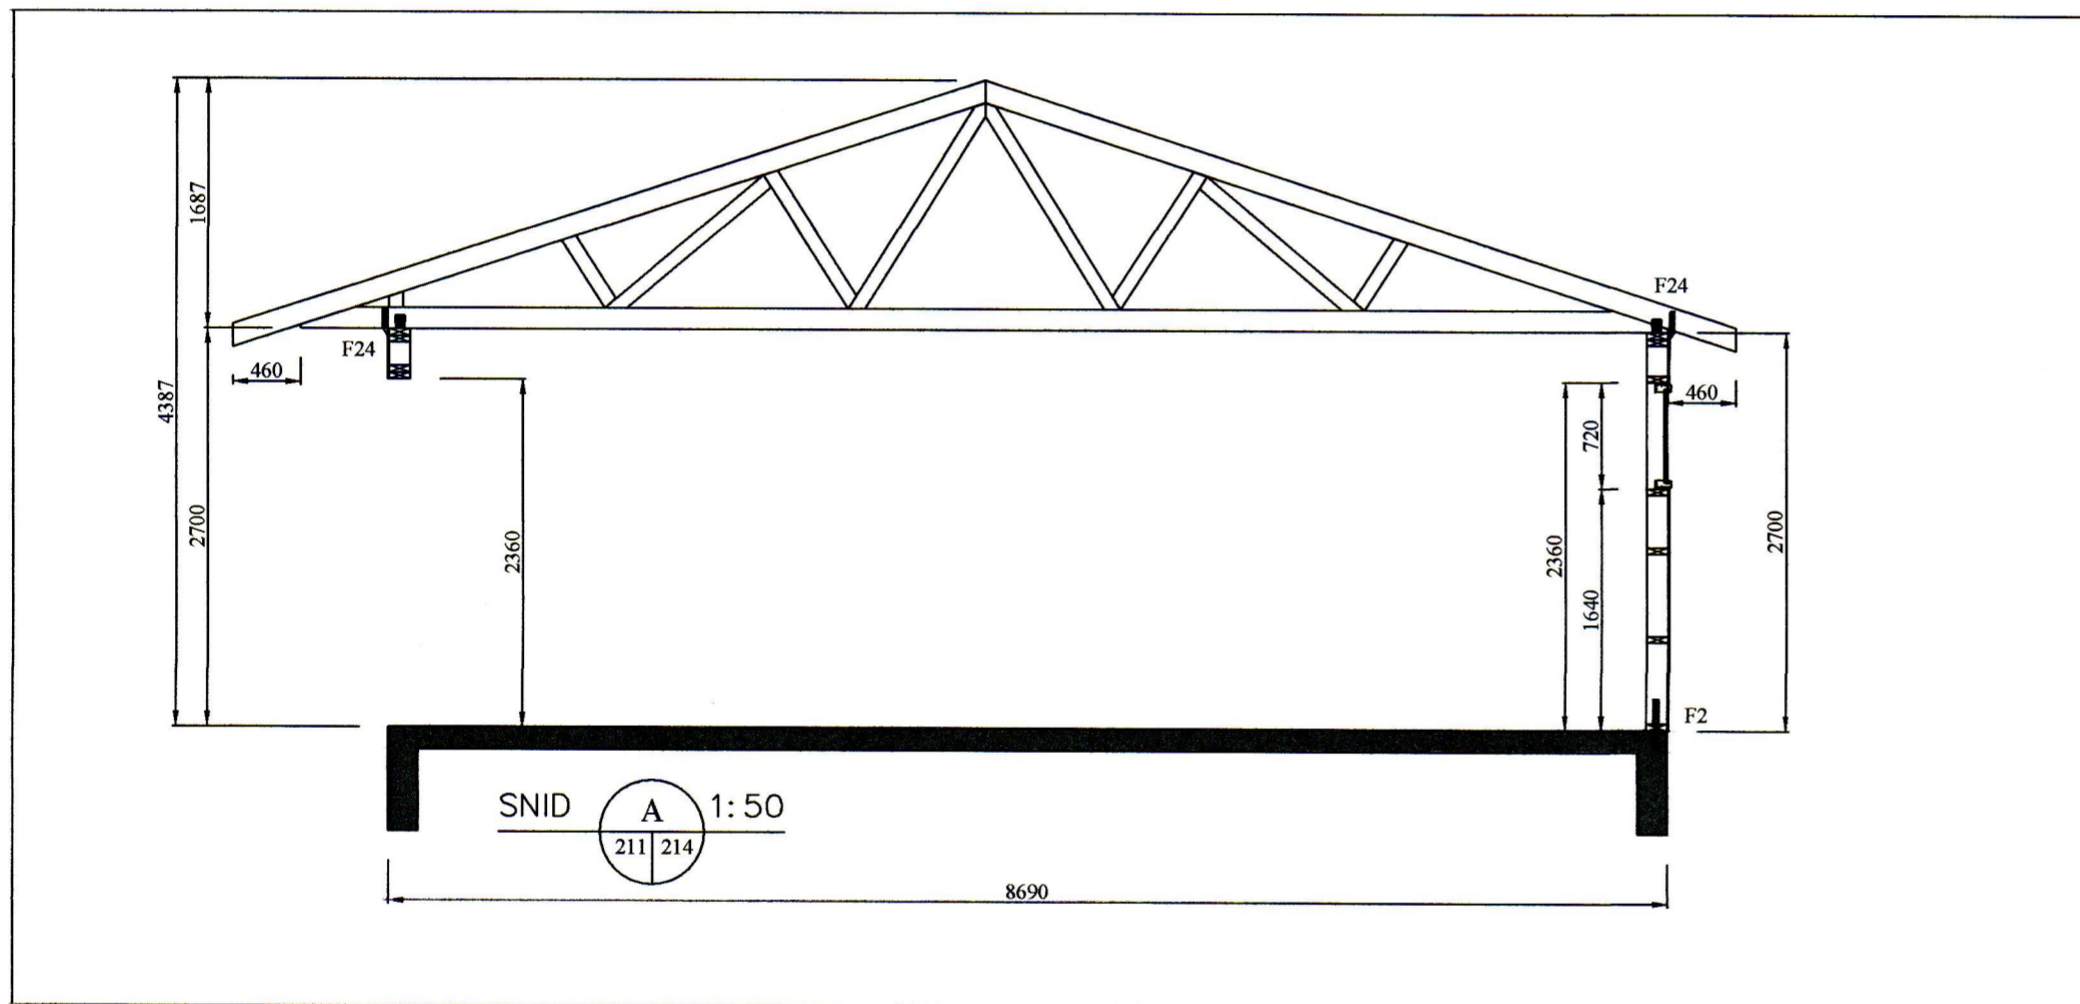

Snið í hús  
 MKV. 1:50

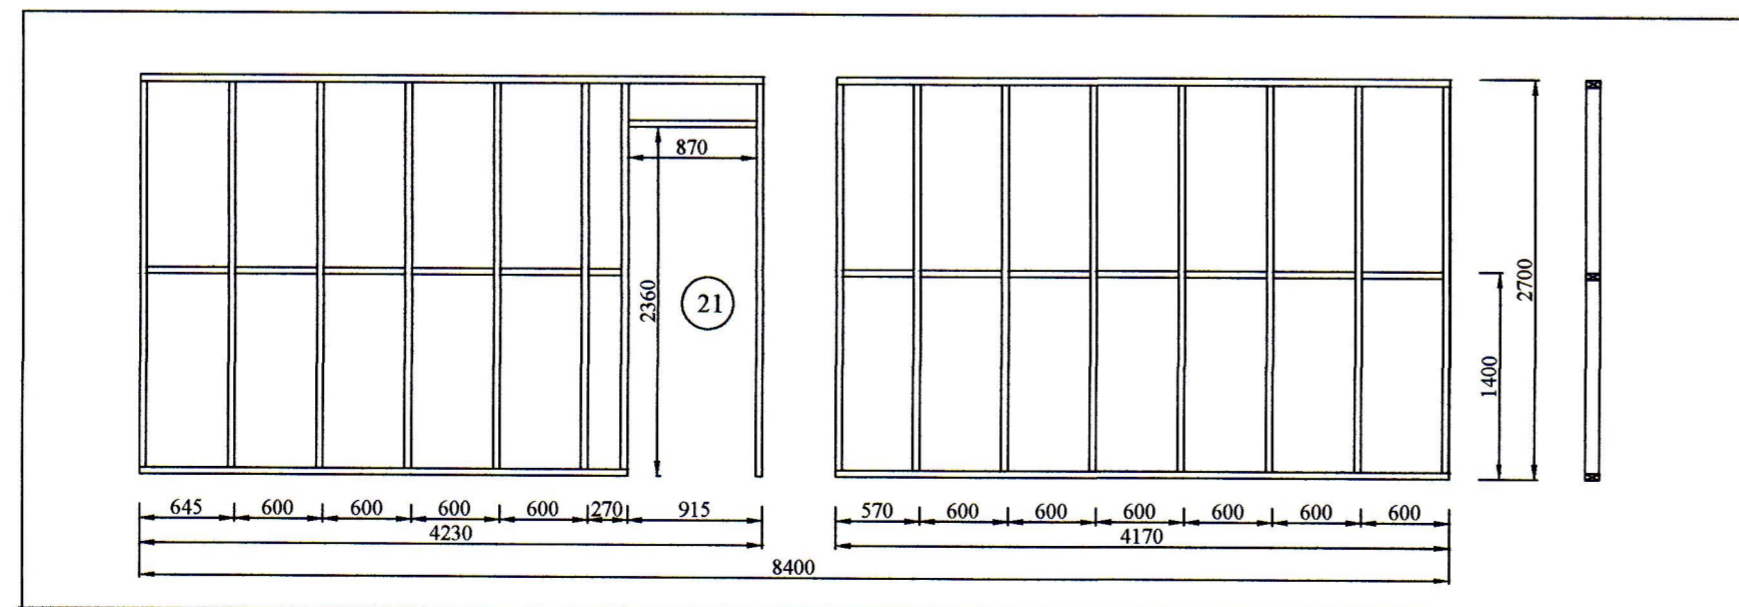

Bílskúrsveggur  
 MKV. 1:50

*Ólafur Tómas Ólafsson*

BR	DAGS	BREYTING		
		EYRAVEGI 65 800 SELFOSSI SIMI: 783 4180 NETFANG: kjartangardars@gmail.com VEFANG: www.sghus.is		
HJARDARHOLI 11 800 SELFOSSI SIMI: 783 4180 NETFANG: kjartangardars@gmail.com		EYRAVEGI 65 800 SELFOSSI SIMI: 578 3344 NETFANG: sghus@sghus.is VEFANG: www.sghus.is		
EFFORT TEIKNISTOFA 008.19 08.01.19				
<b>Brimhólabraut 40, Vestmannaeyjum</b>				
Burðarvirki:				Kvarði 1:50
Innveggir, burðarveggir.				
Snið í hús.				
HANNAD:	TEIKNAD	DAGSETNIG	VERKNÚMÉR	
KG	KG	31.01.2019	2019-05	
SKRÁARNAFN	SAMÞYKKT	13055-7695	TEIKNING NÚMÉR:	
Brimhólabraut 40			214	
Burðarvirki.dwg				