



Austurhlid.

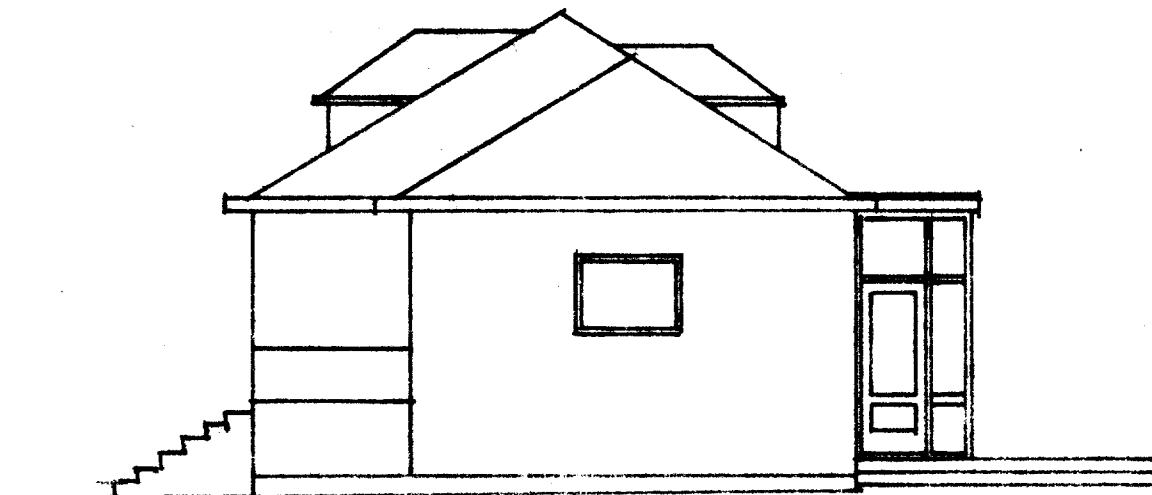


Nordurhlid




AMPYKKT I BYGGINGANEFND
 12. 09. 91
 YGGINGAFULLTRUINN I VESTMANNAEYJUM
Valli Helgjon

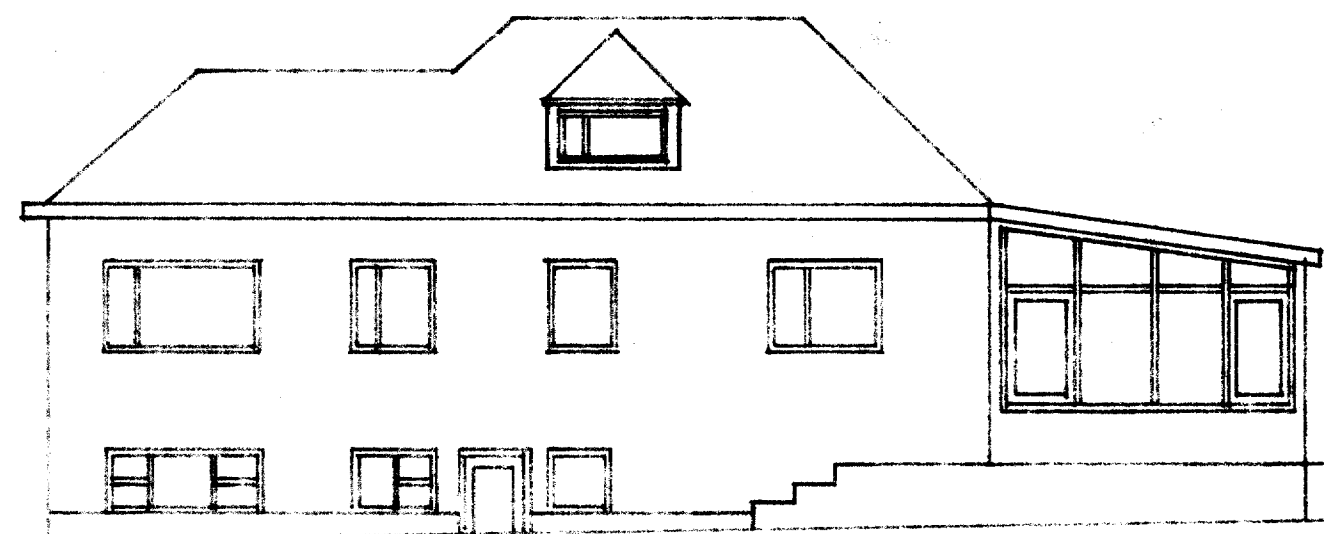

Vestur

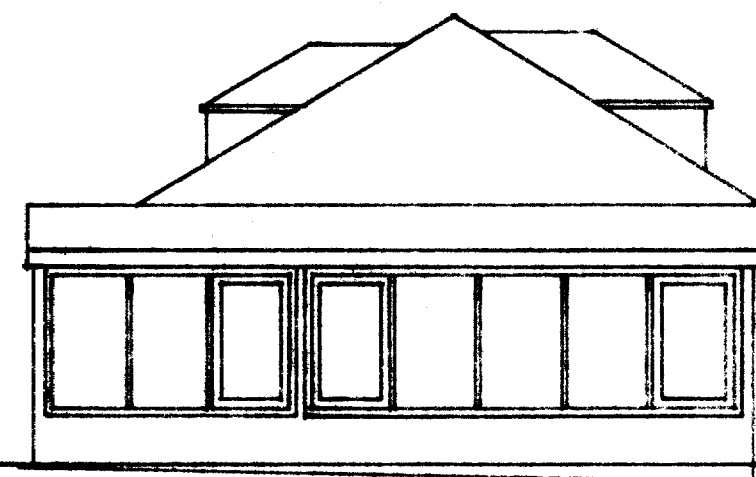

Sudurhlid

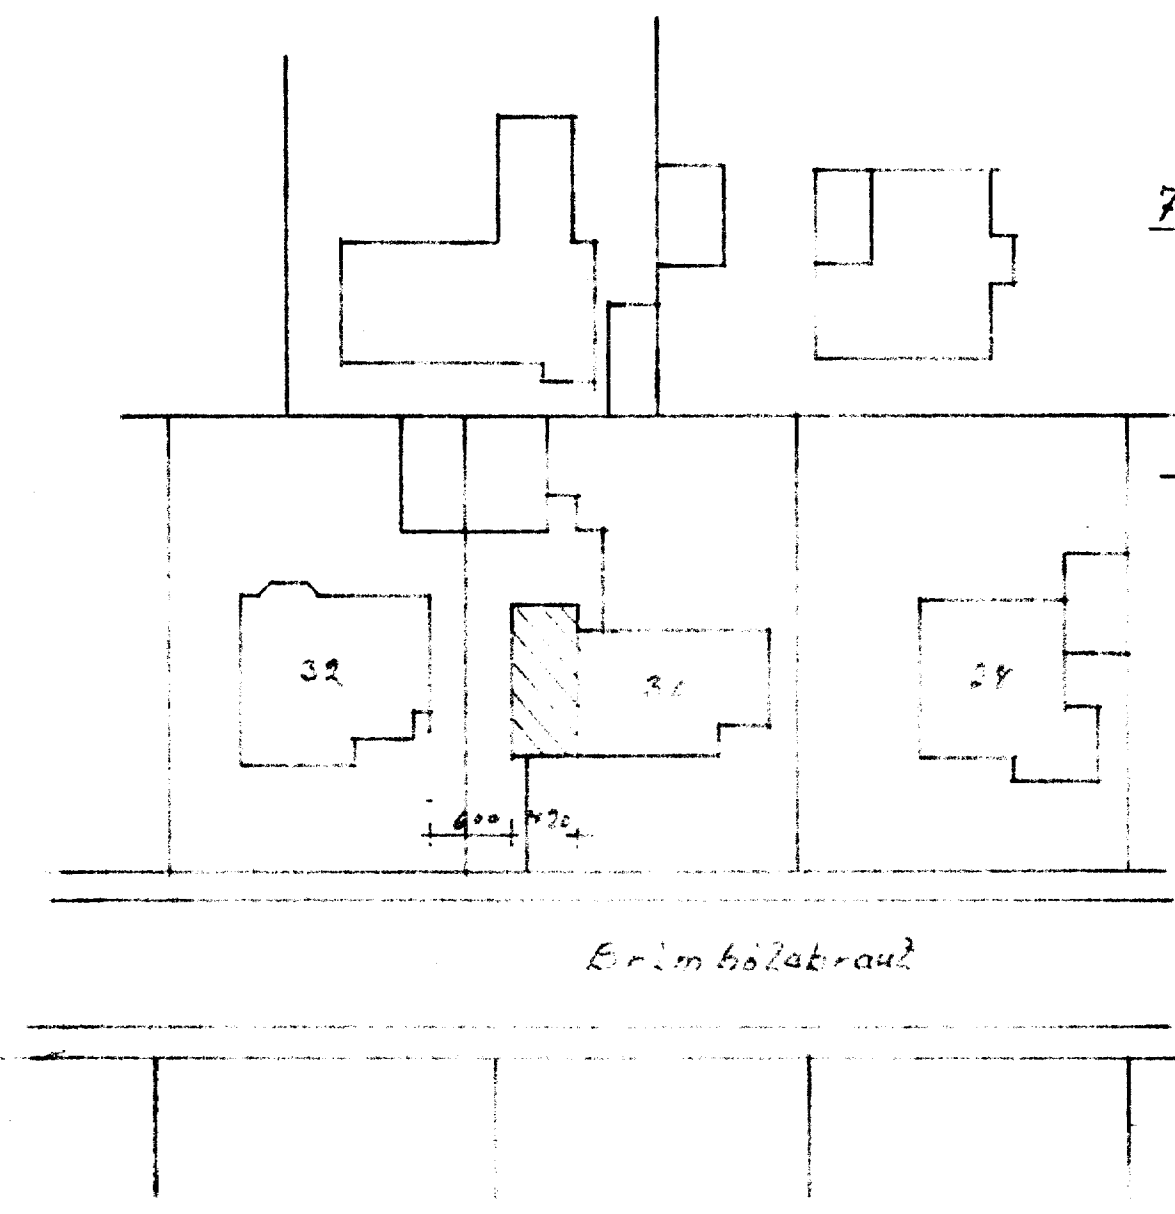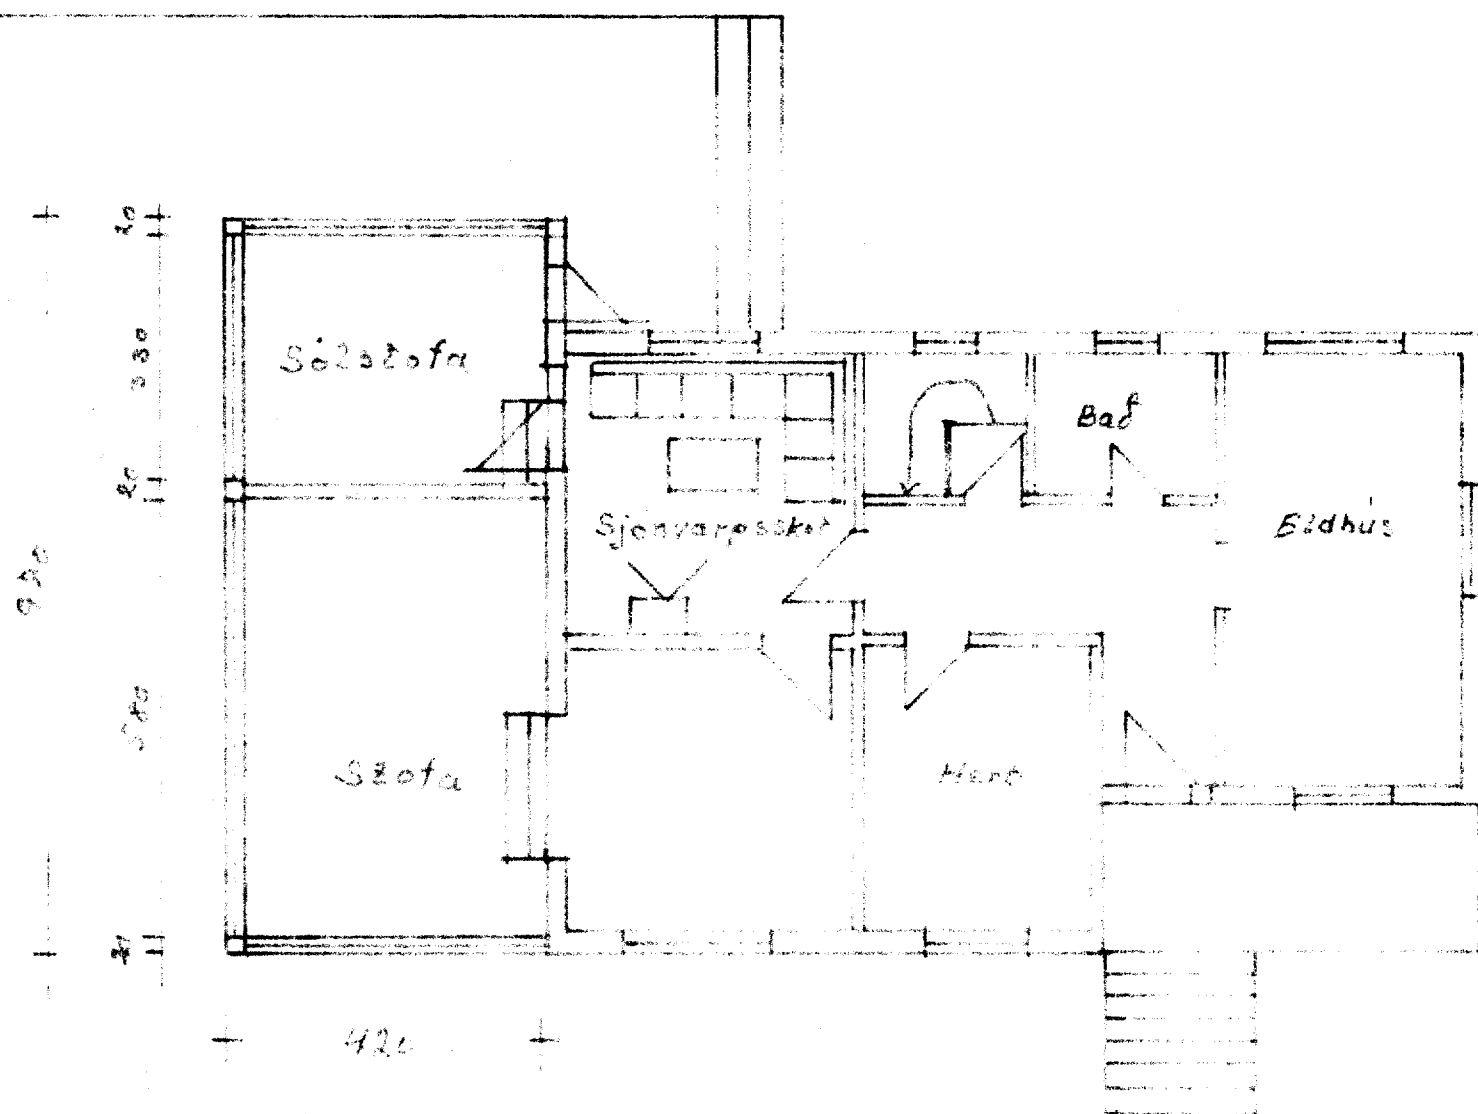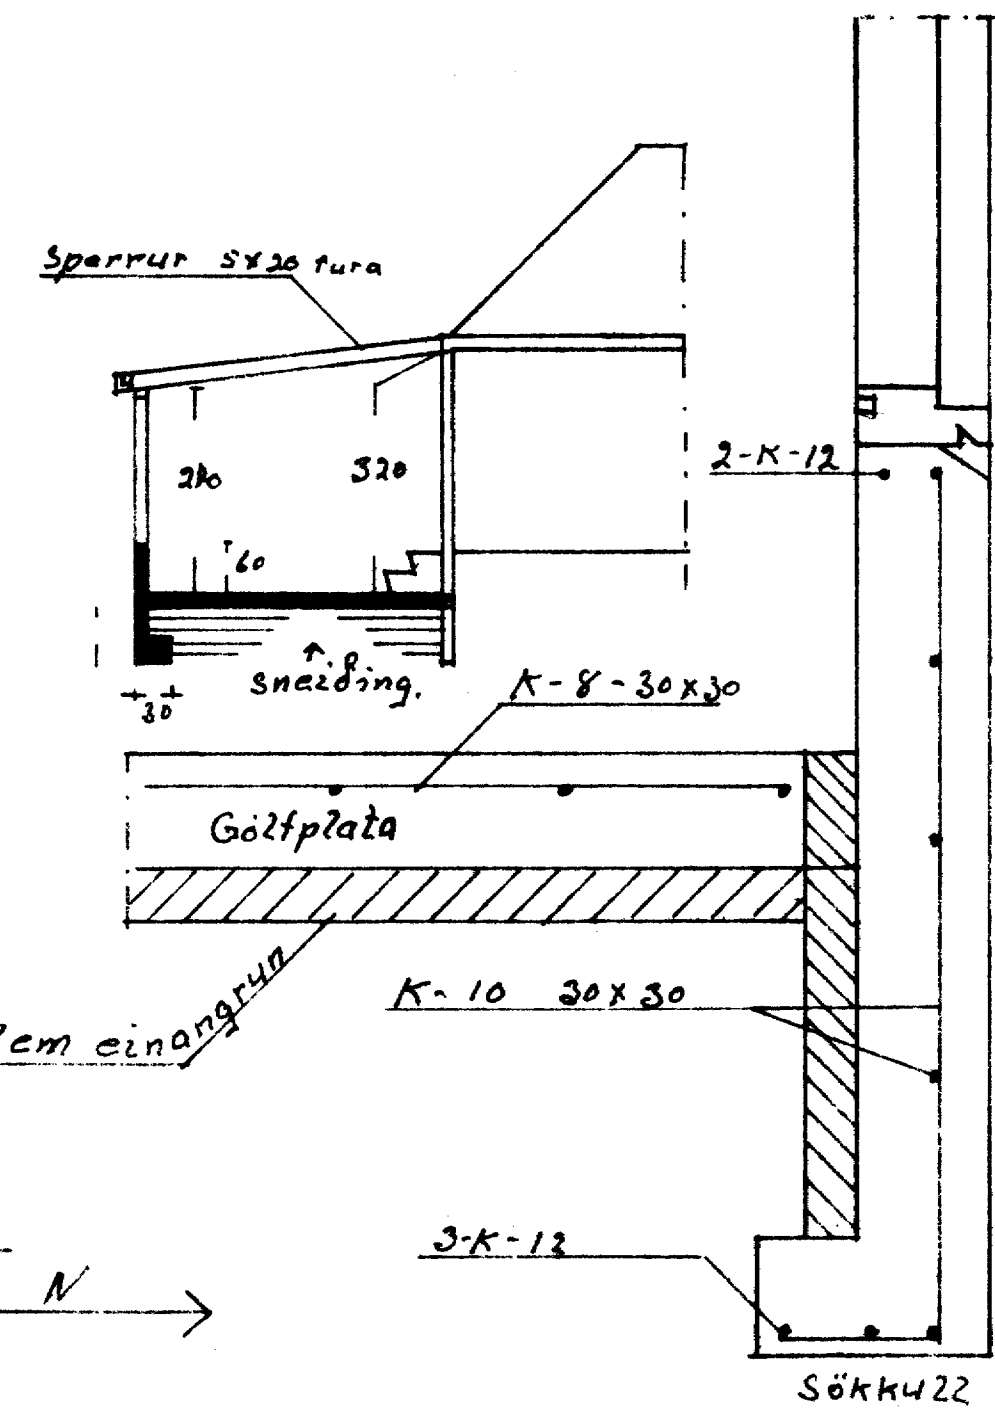

Mál	Brimholabraut 30
1:100	Vidbygging
1:500	Ullit Grunnmynd
	og sneidning og sokku22.
Onefnd mál eru 2 em	Stard 40,74m ² - 122,0 m ³
Teikn. i sept 1991	<i>Agust Hruggerdsson.</i>