


SAMÞYKKT AF BYGGINGARFULTRÚA

26. MAR. 2019

BYGGINGARFULTRÚINN Í VESTMANNAEYJUM

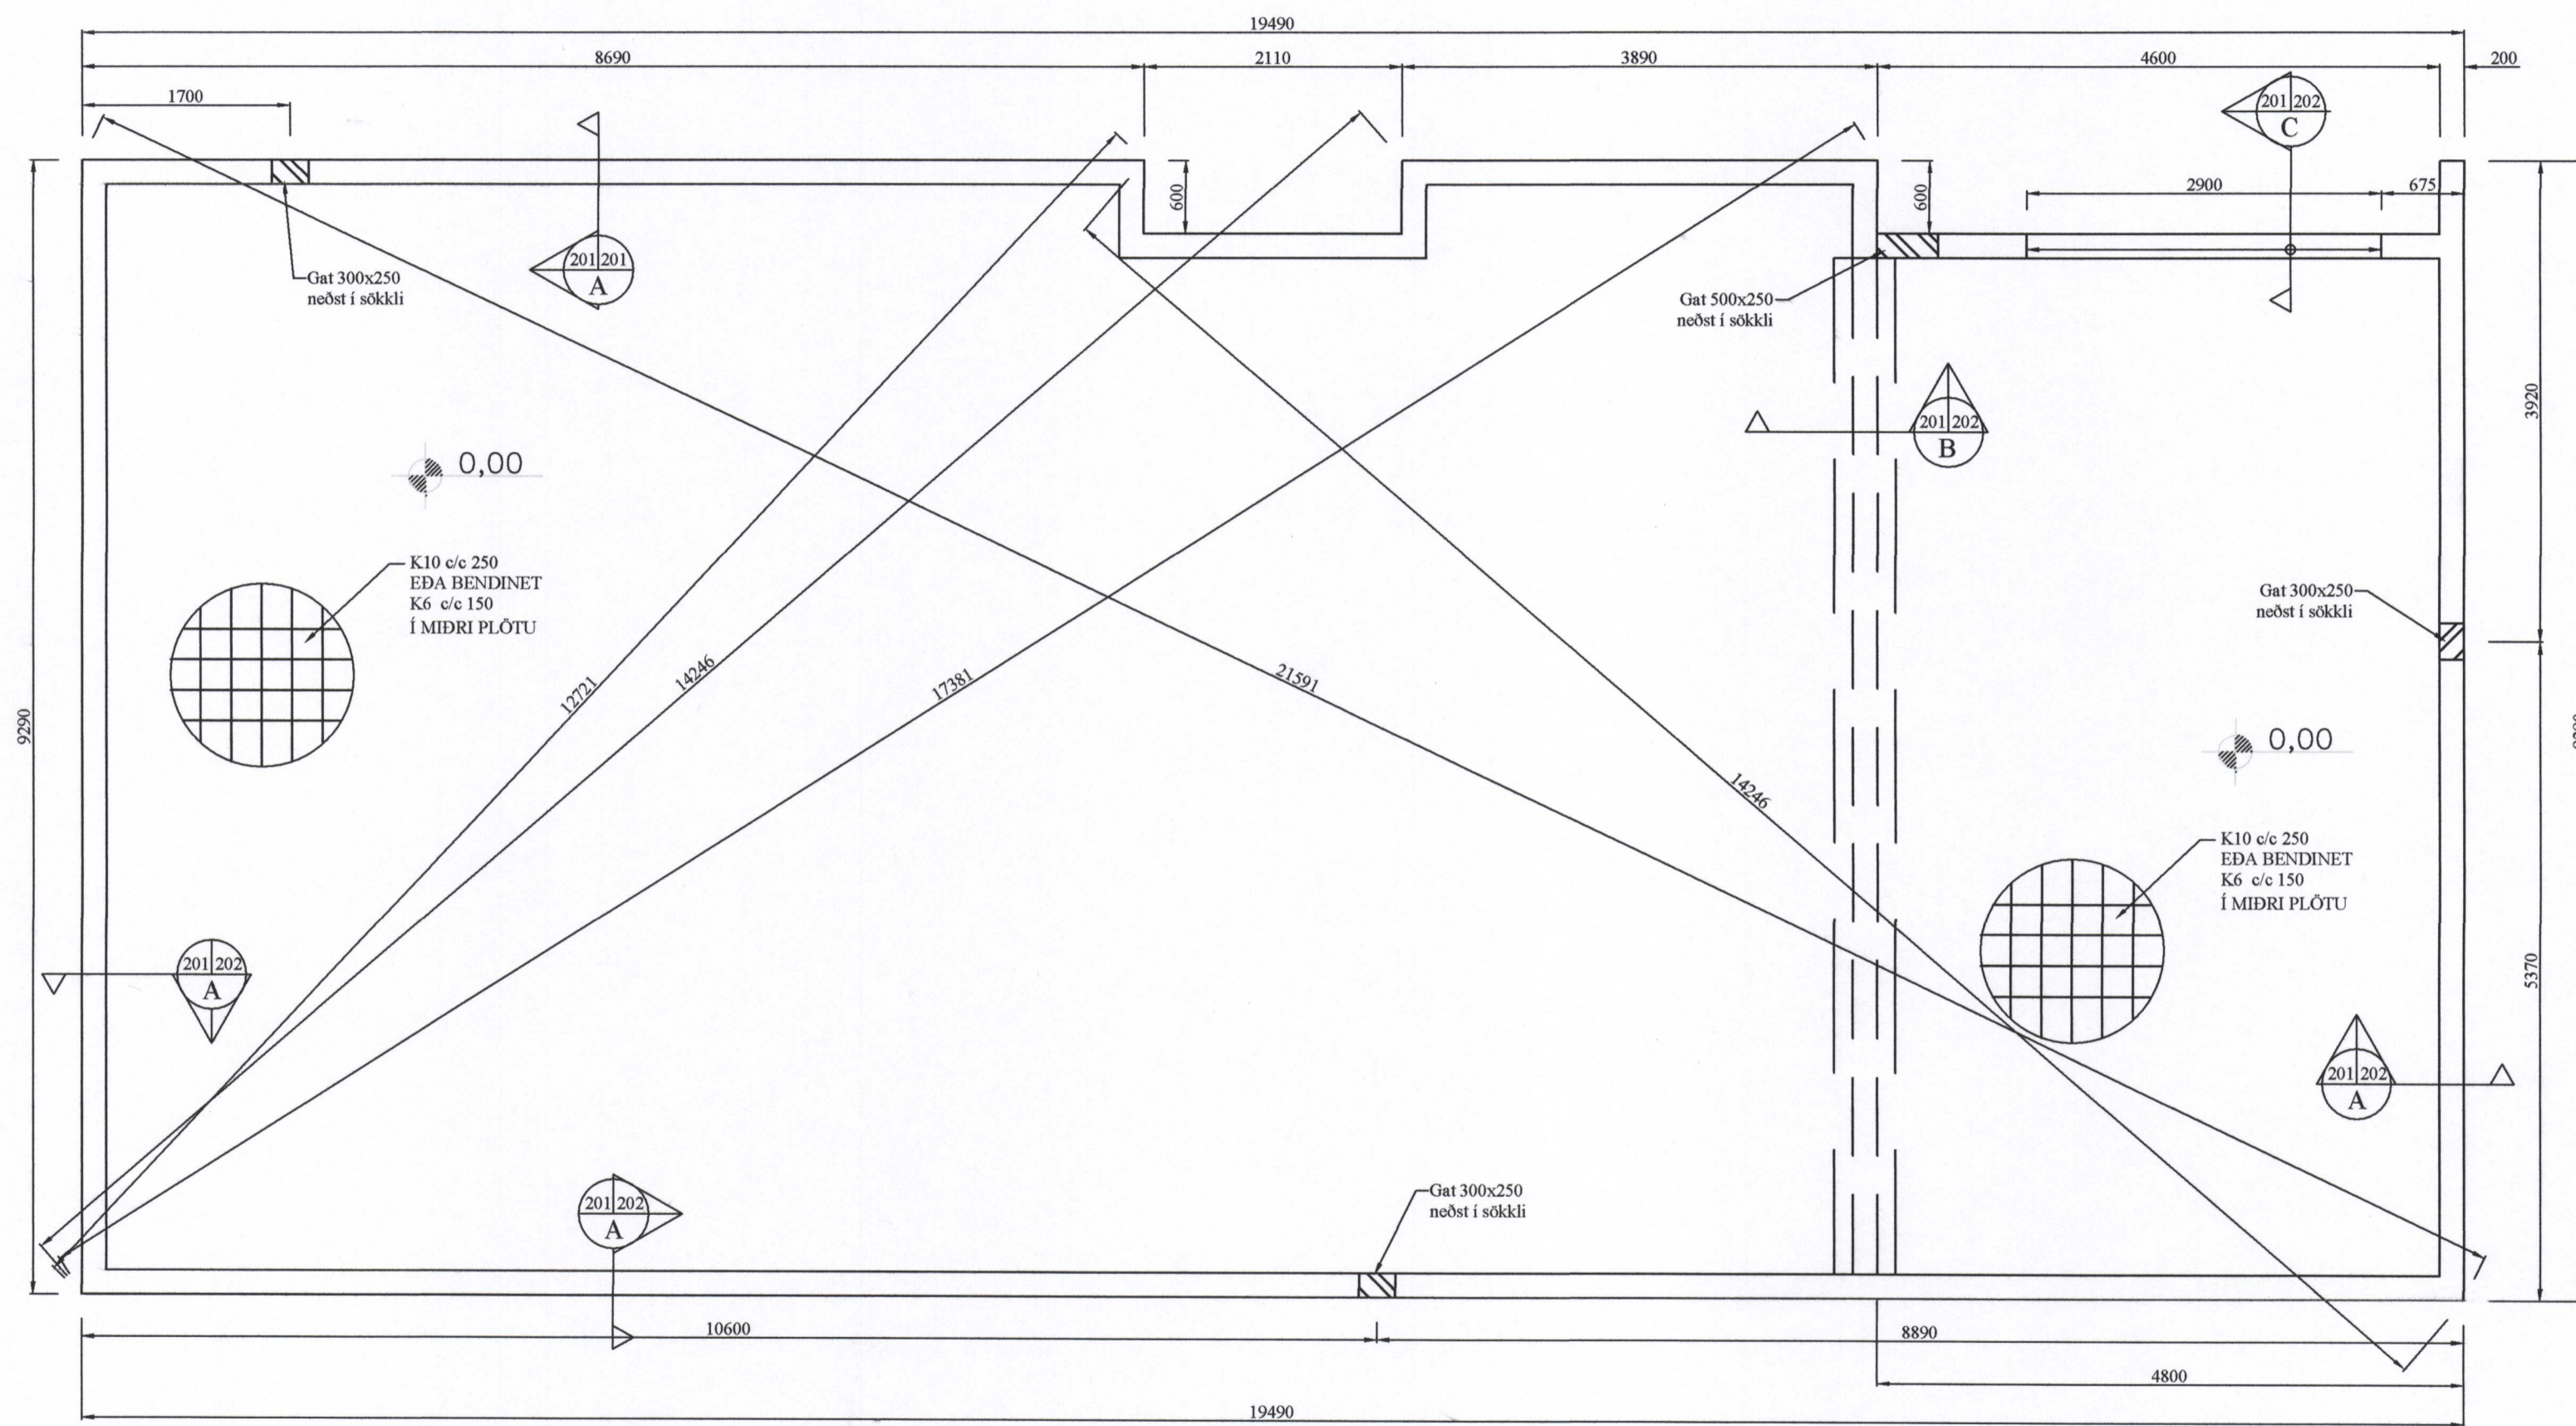

GRUNNMYND
SÖKKULS
Mkv. 1:50

Ólafur Tómas Þorvaldsson

BR	DAGS	BREYTING

	HJARDARHÖLTI 11 800 SELFOSSI SIMI: 783 4180 NETFANG: kjartangardar@gmail.com	EYRAVEGI 65 800 SELFOSSI SIMI: 578 3344 NETFANG: sghus@sghus.is VEFANG: www.sghus.is
	EFFORT TEIKNISTOFA 008.19 08.01.19	

Brimhólabraut 40 Vestmannaeyjum

Burðarvirki
Grunnmynd af sökklum
Viðbygging

HANNAD:	TEIKNAD	DAGSETNIG	VERKNÚMER
KG	KG	29.01.2019	2019-05
SKRÁARNAFN	SAMÞYKKT	130125-7449	TEIKNING NÚMER:
Brimhólabraut 40 Grunnur	<i>Ólafur Tómas Þorvaldsson</i>		201