
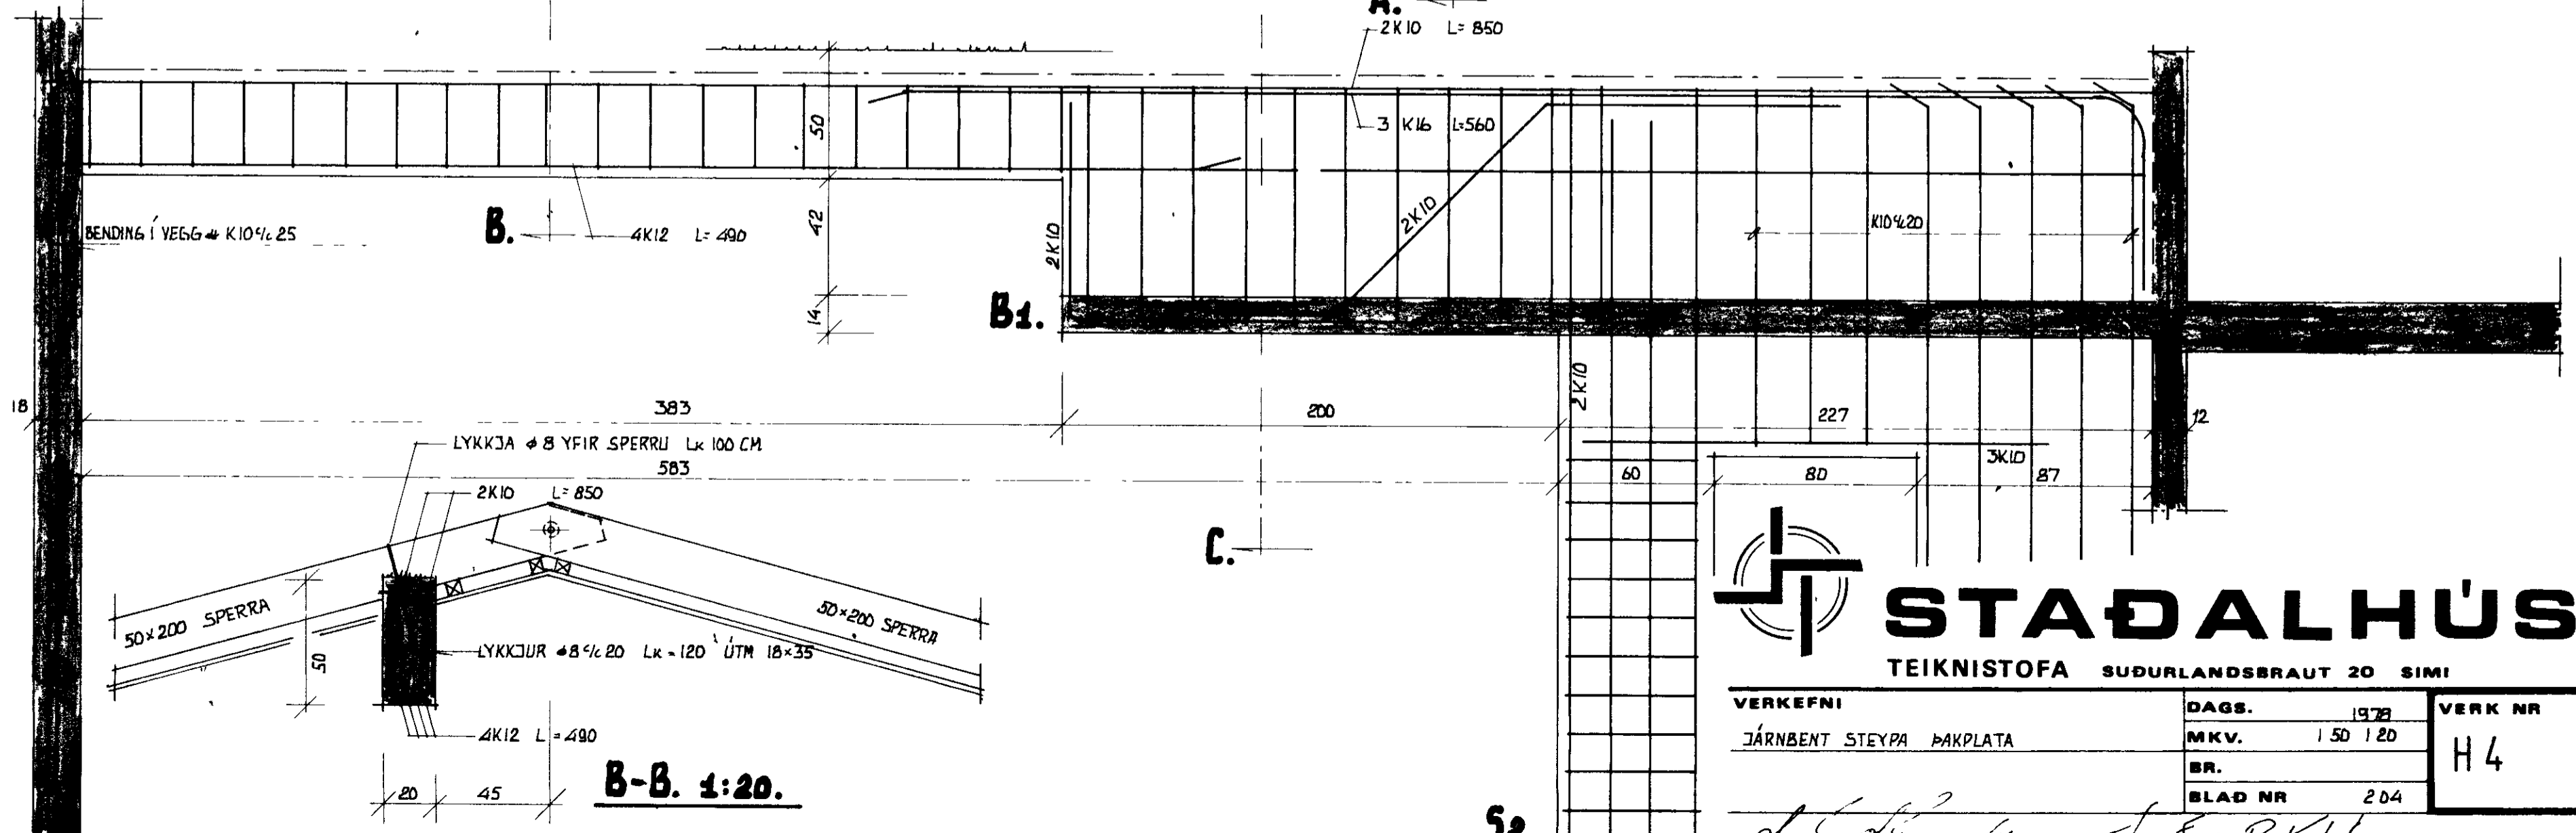
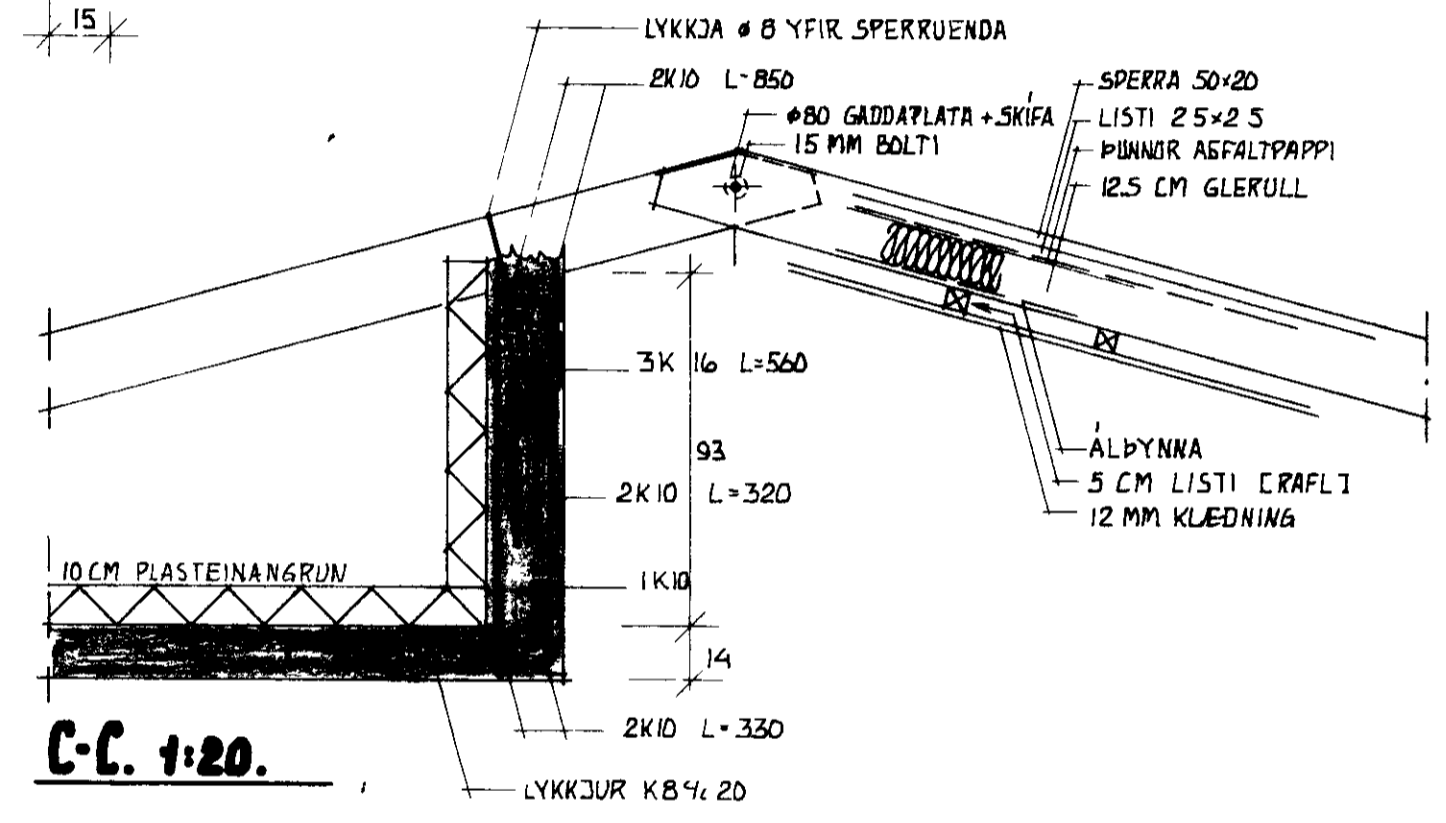
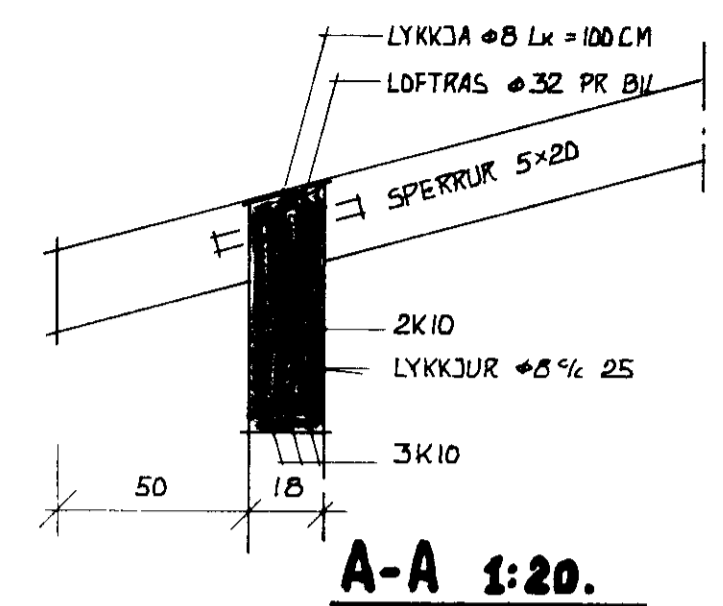
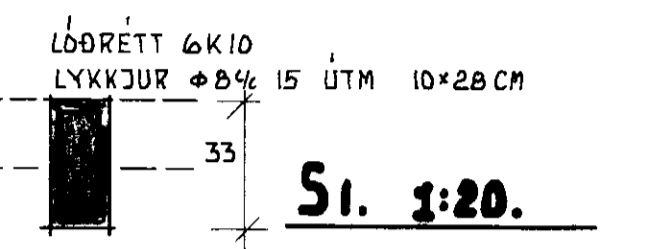
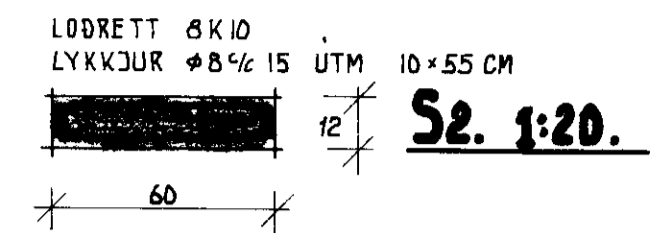


# STADALHUS 2 VESTMANNAEYUM

1322

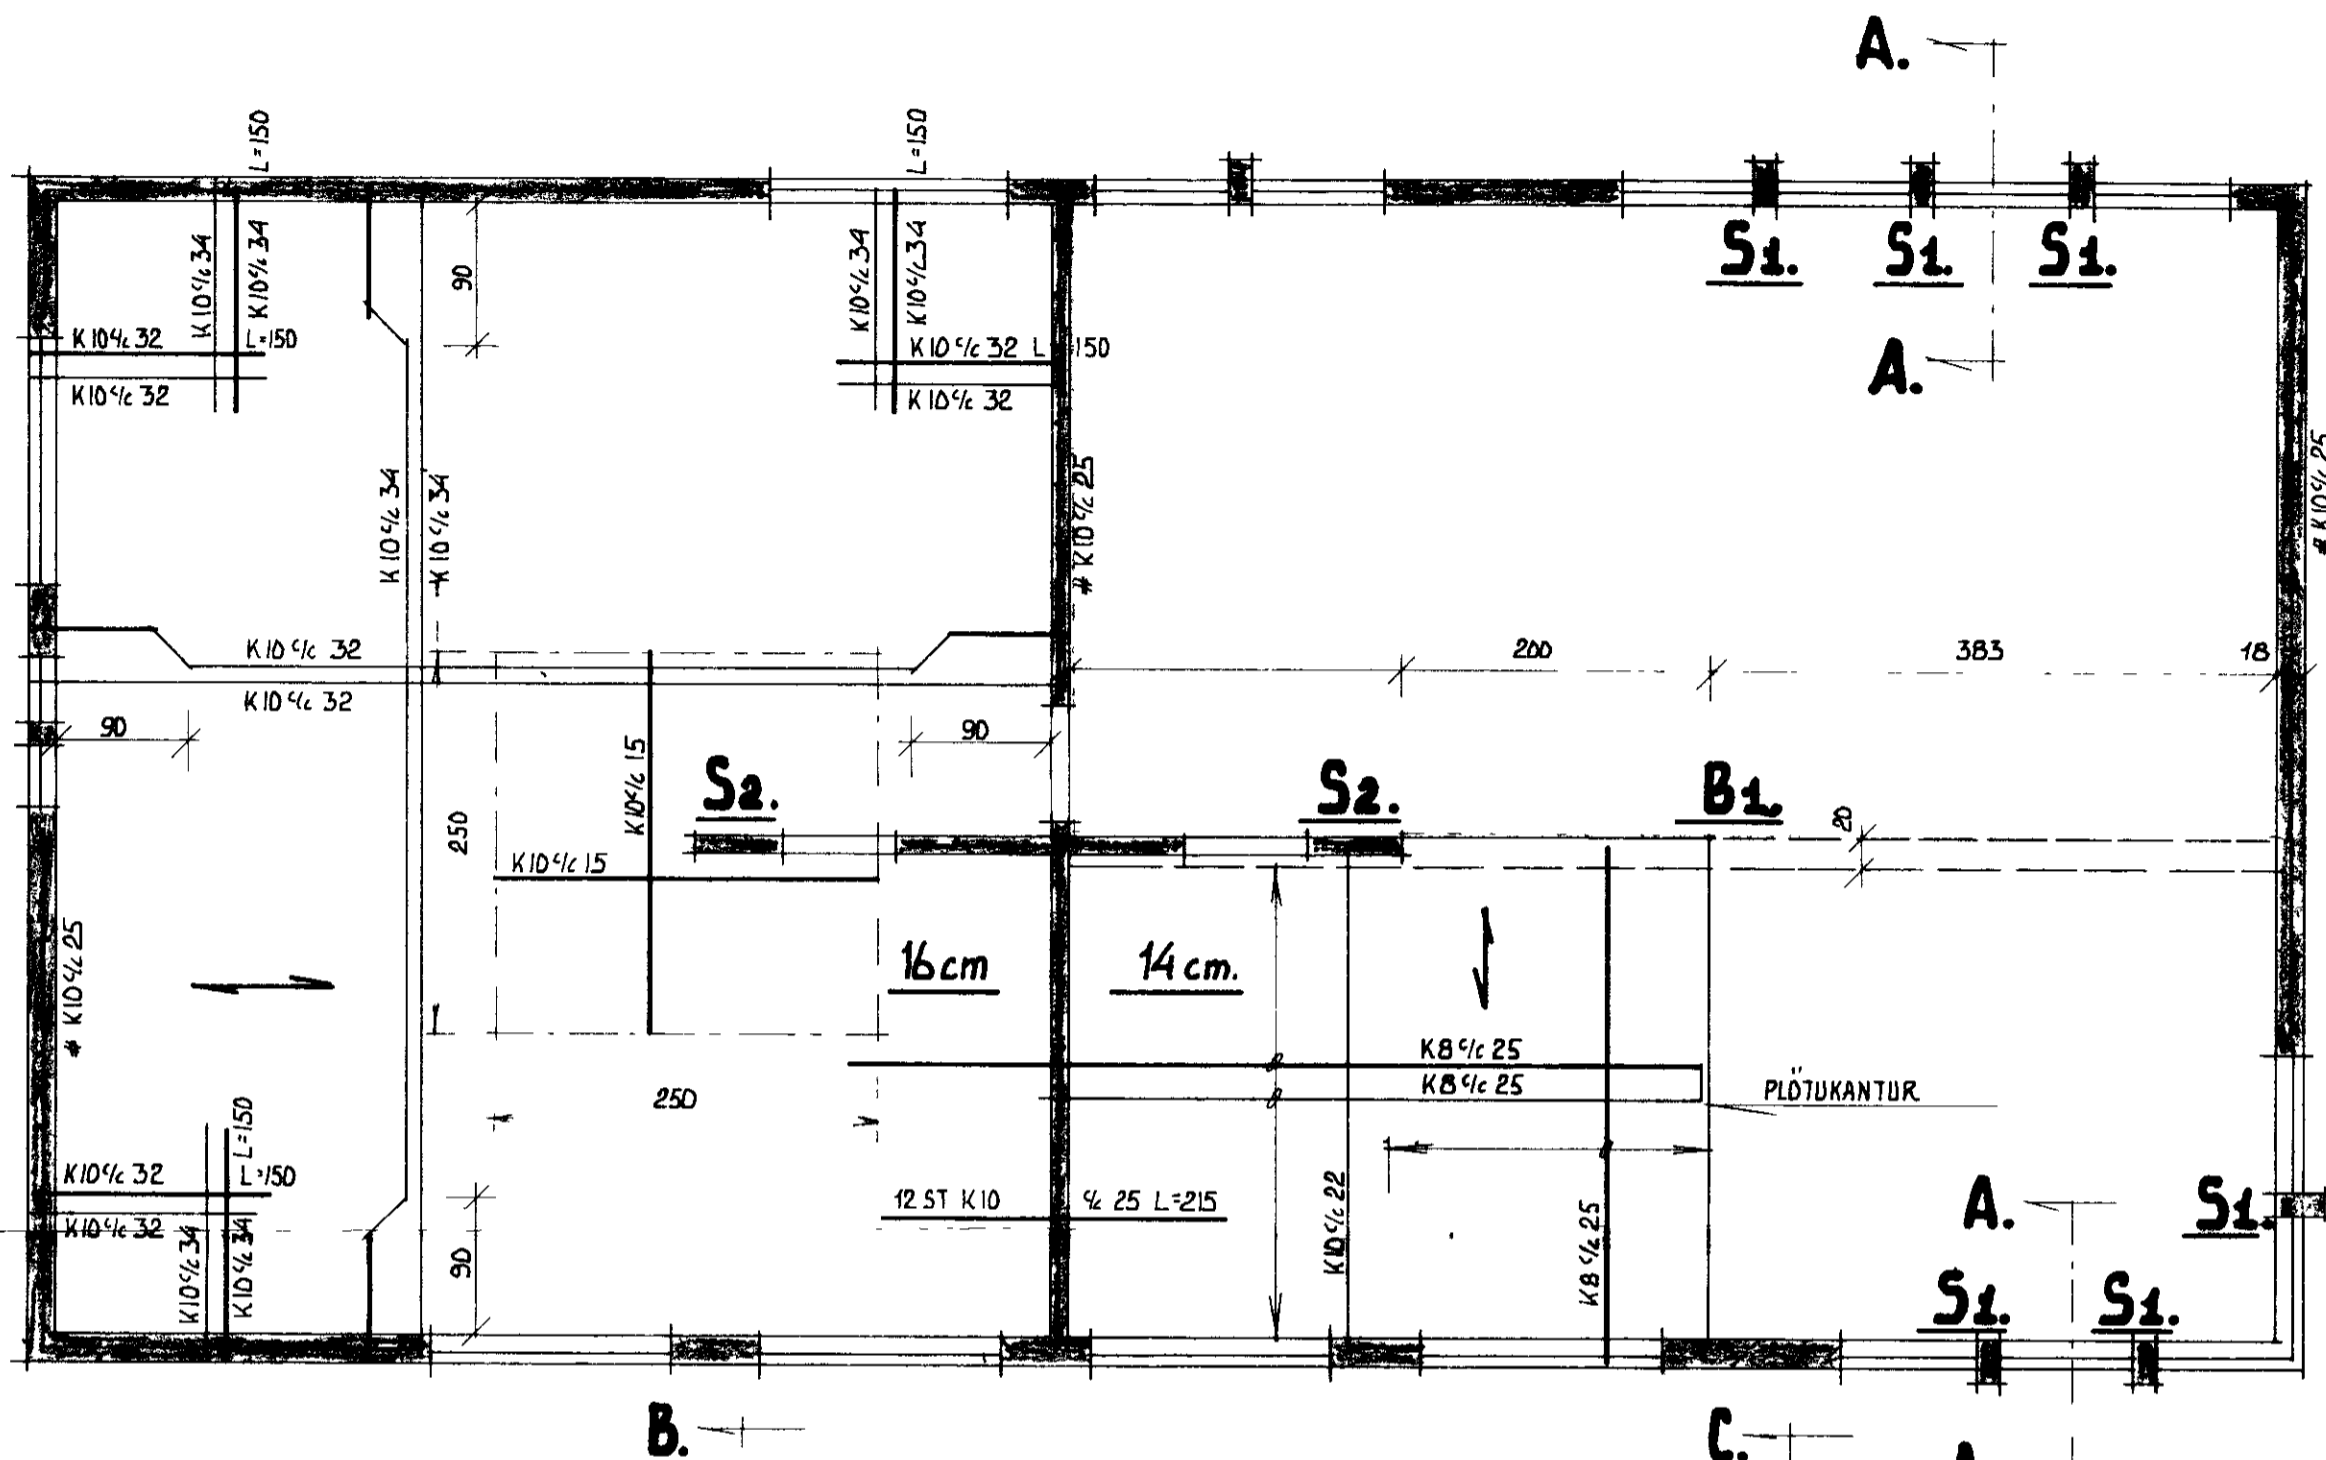

**STADALHÚS** S/F  
TEIKNISTOFA SUDURLANDSBRAUT 20 SIMI

VERKEFNI	DAGS.	VERK NR
JÁRNBEIT STEYPA ÞAKPLATA	1978	H4
	MKV. 1 50 1 20	
	BR.	
	BLAD NR 204	

*Staðalhus 2 Vestmannaeyjum* *Staðalhus P. Kolmannsson*