



GRUNNMYND 2. VESTANDELING

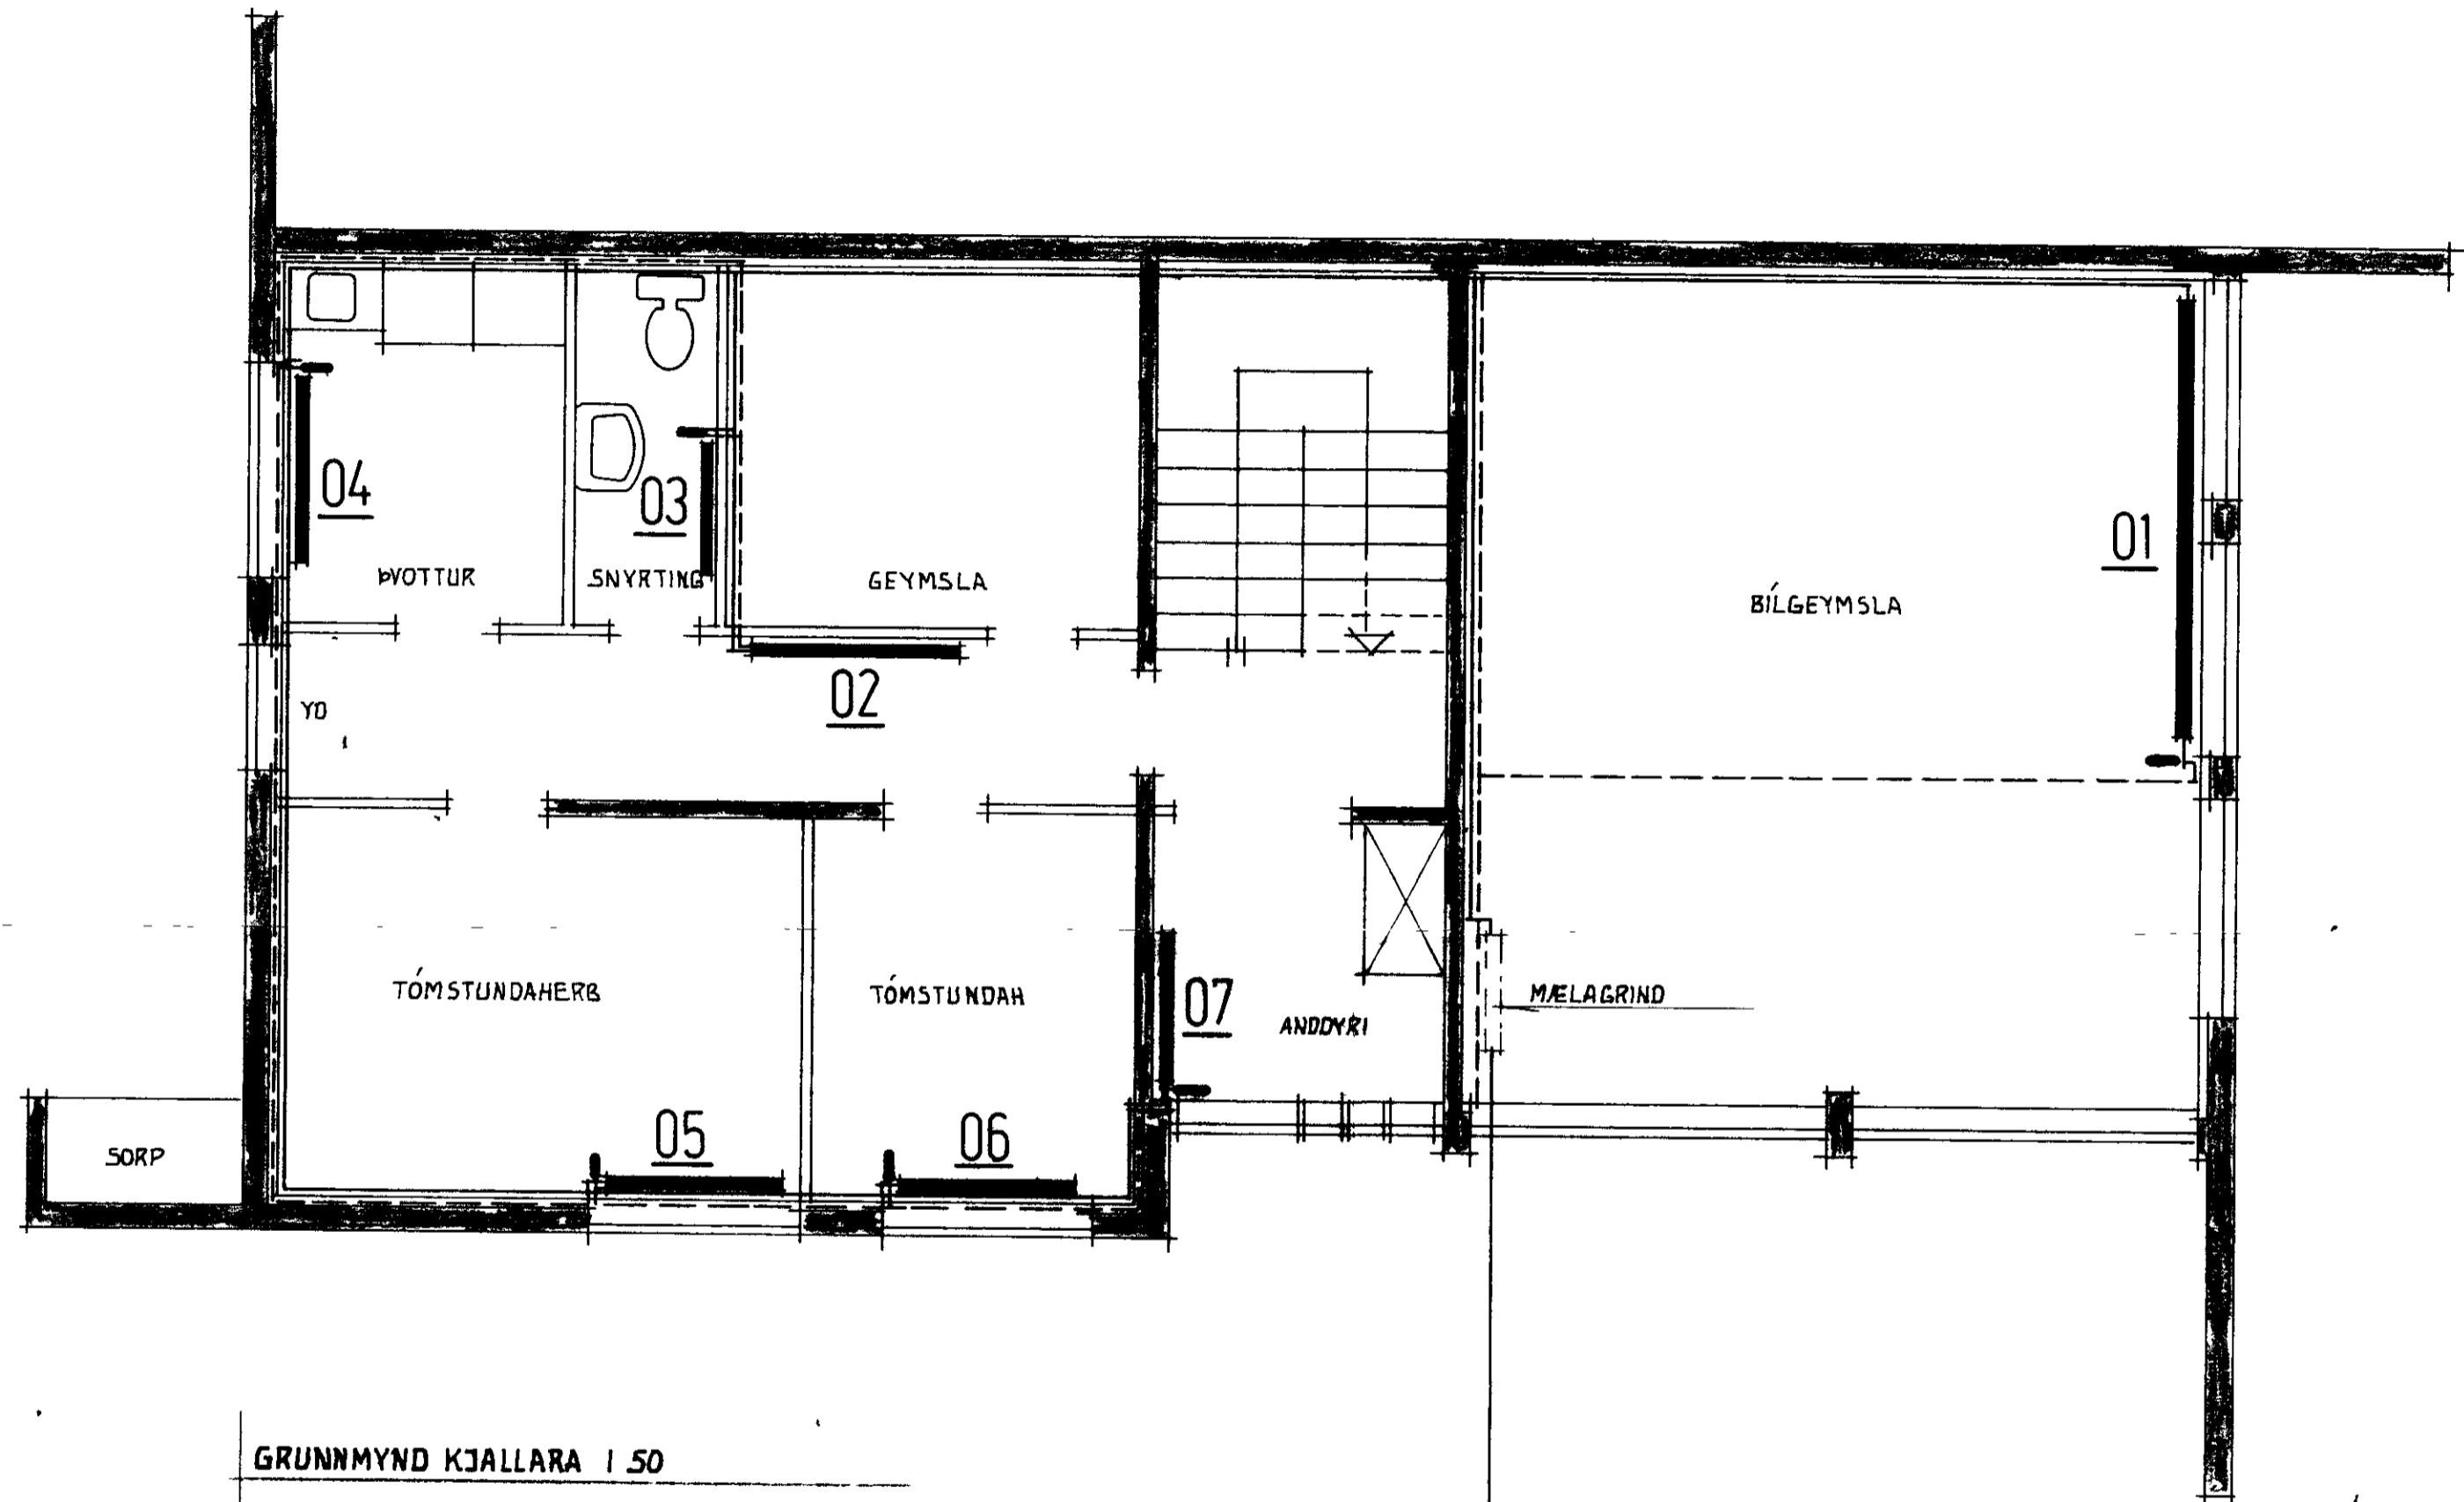

GRUNNMYND KJALLARA 1 50

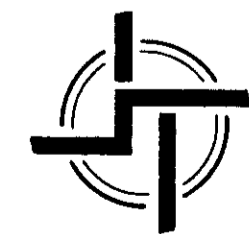

STAÐALHÚS STÍL

TEIKNISTOFA SÚÐURLANDSBRÁUT 20 SÍMI 83141

VERKEFNI	DAGS.	1978	VERK NR
HITALÖGN GRUNNMYND KJALLARA	MKV.	1.50	H 4
	BR.		
	BLAD NR	3.02	

Handwritten signatures and notes at the bottom of the page.