



Bústaðabraut 7 endurbyggt 1981.

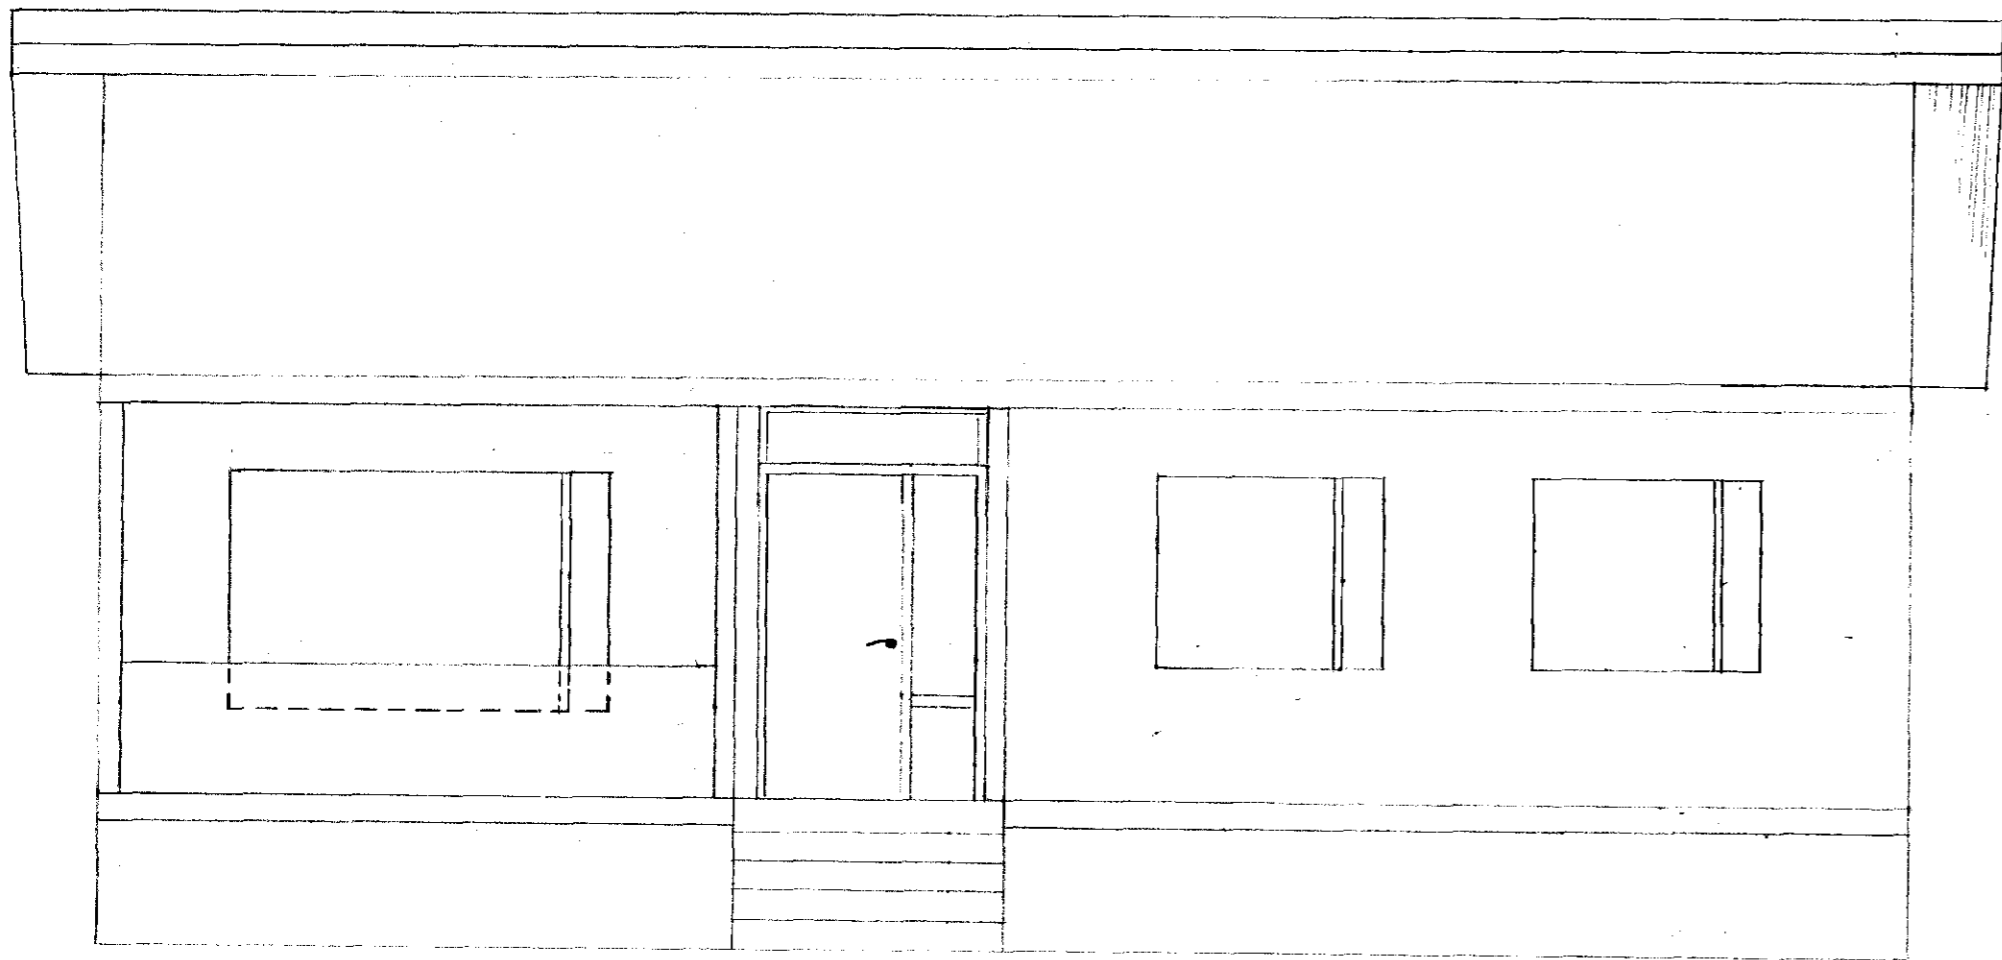

Suður
Austur

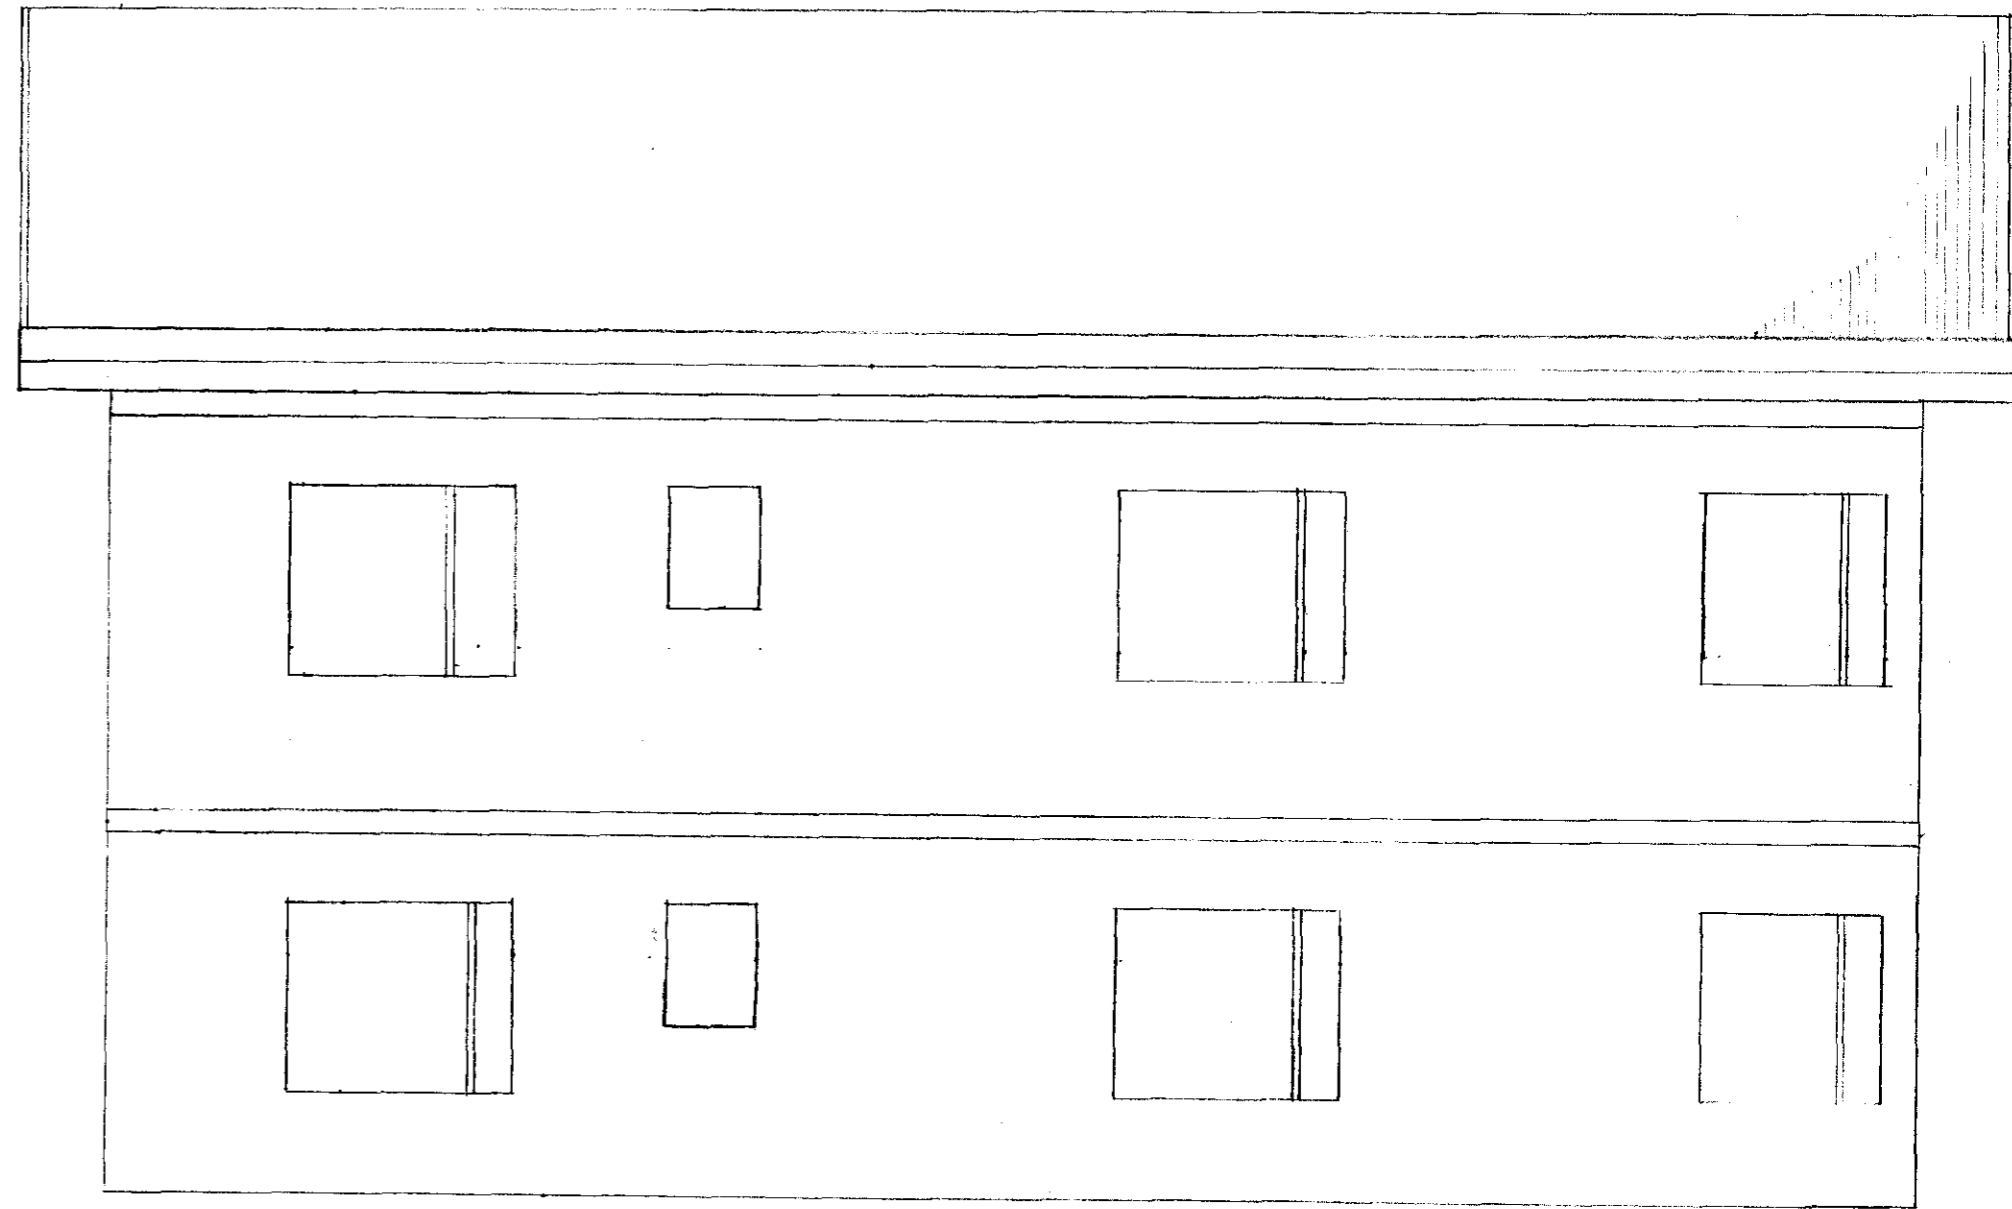

Norður
Vestur

