




VESTUR

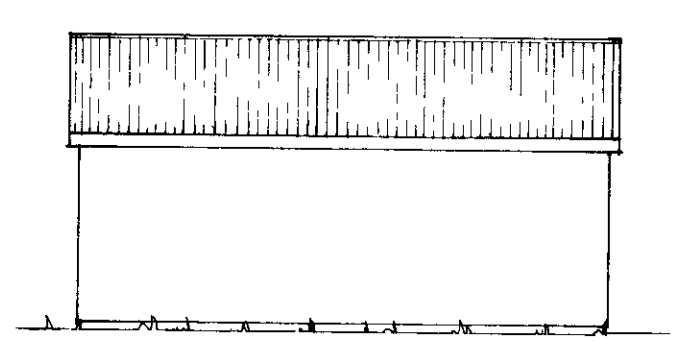


NORÐUR

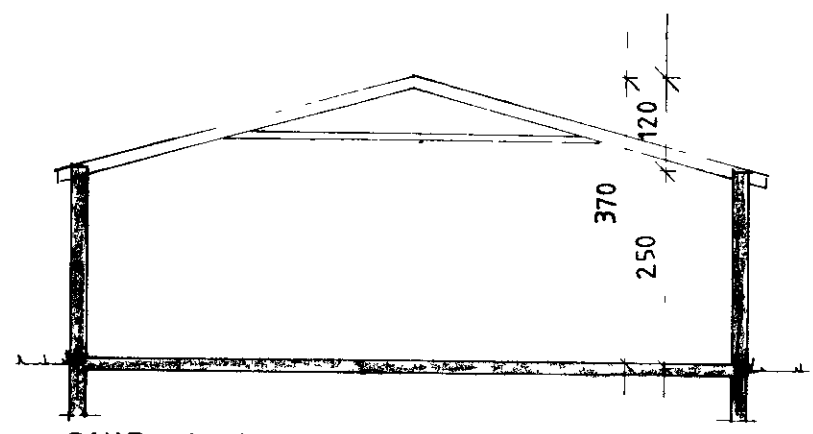


SNID A-A

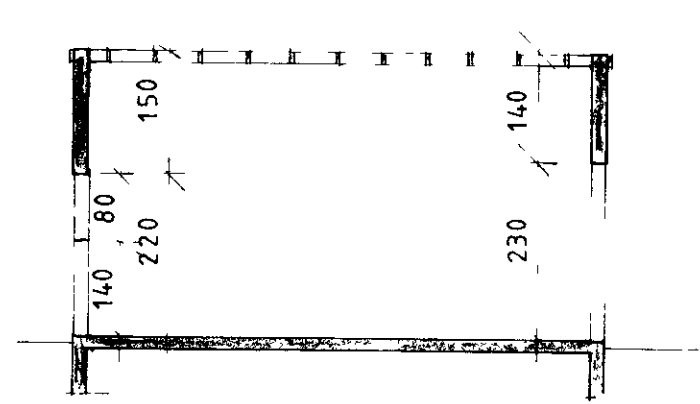


SNID B-B

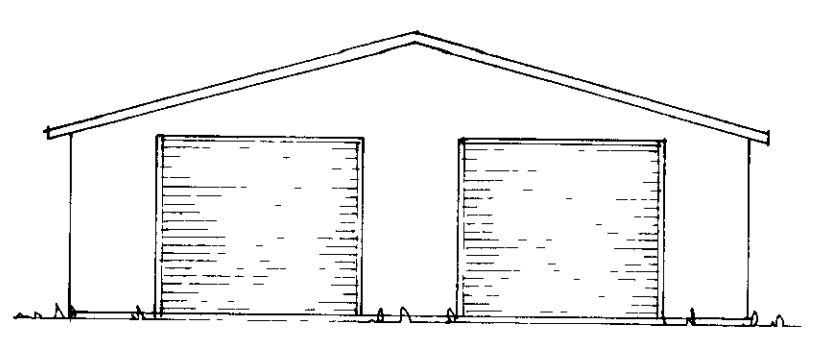


AUSTUR

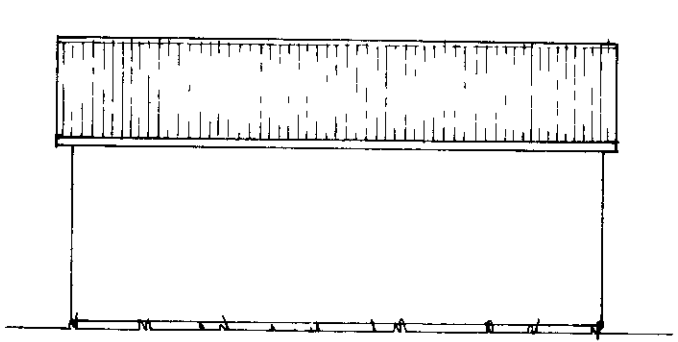

SUÐUR

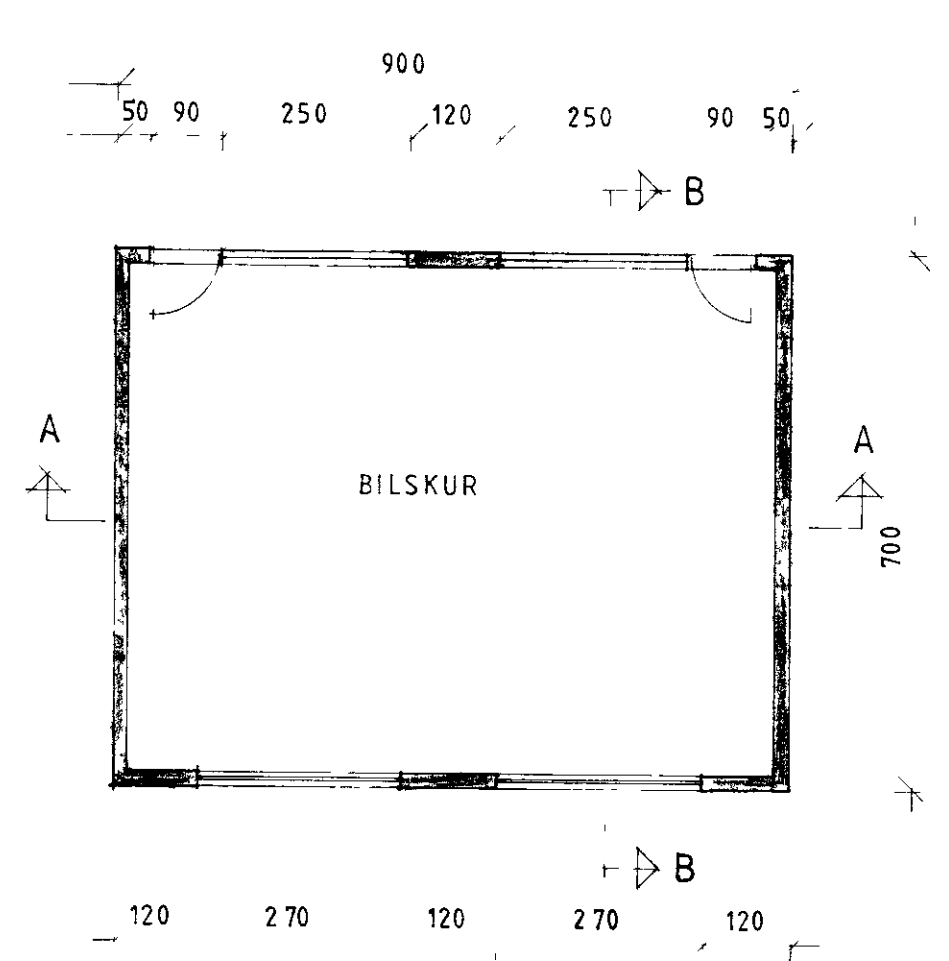

GRUNNMYND 1:100

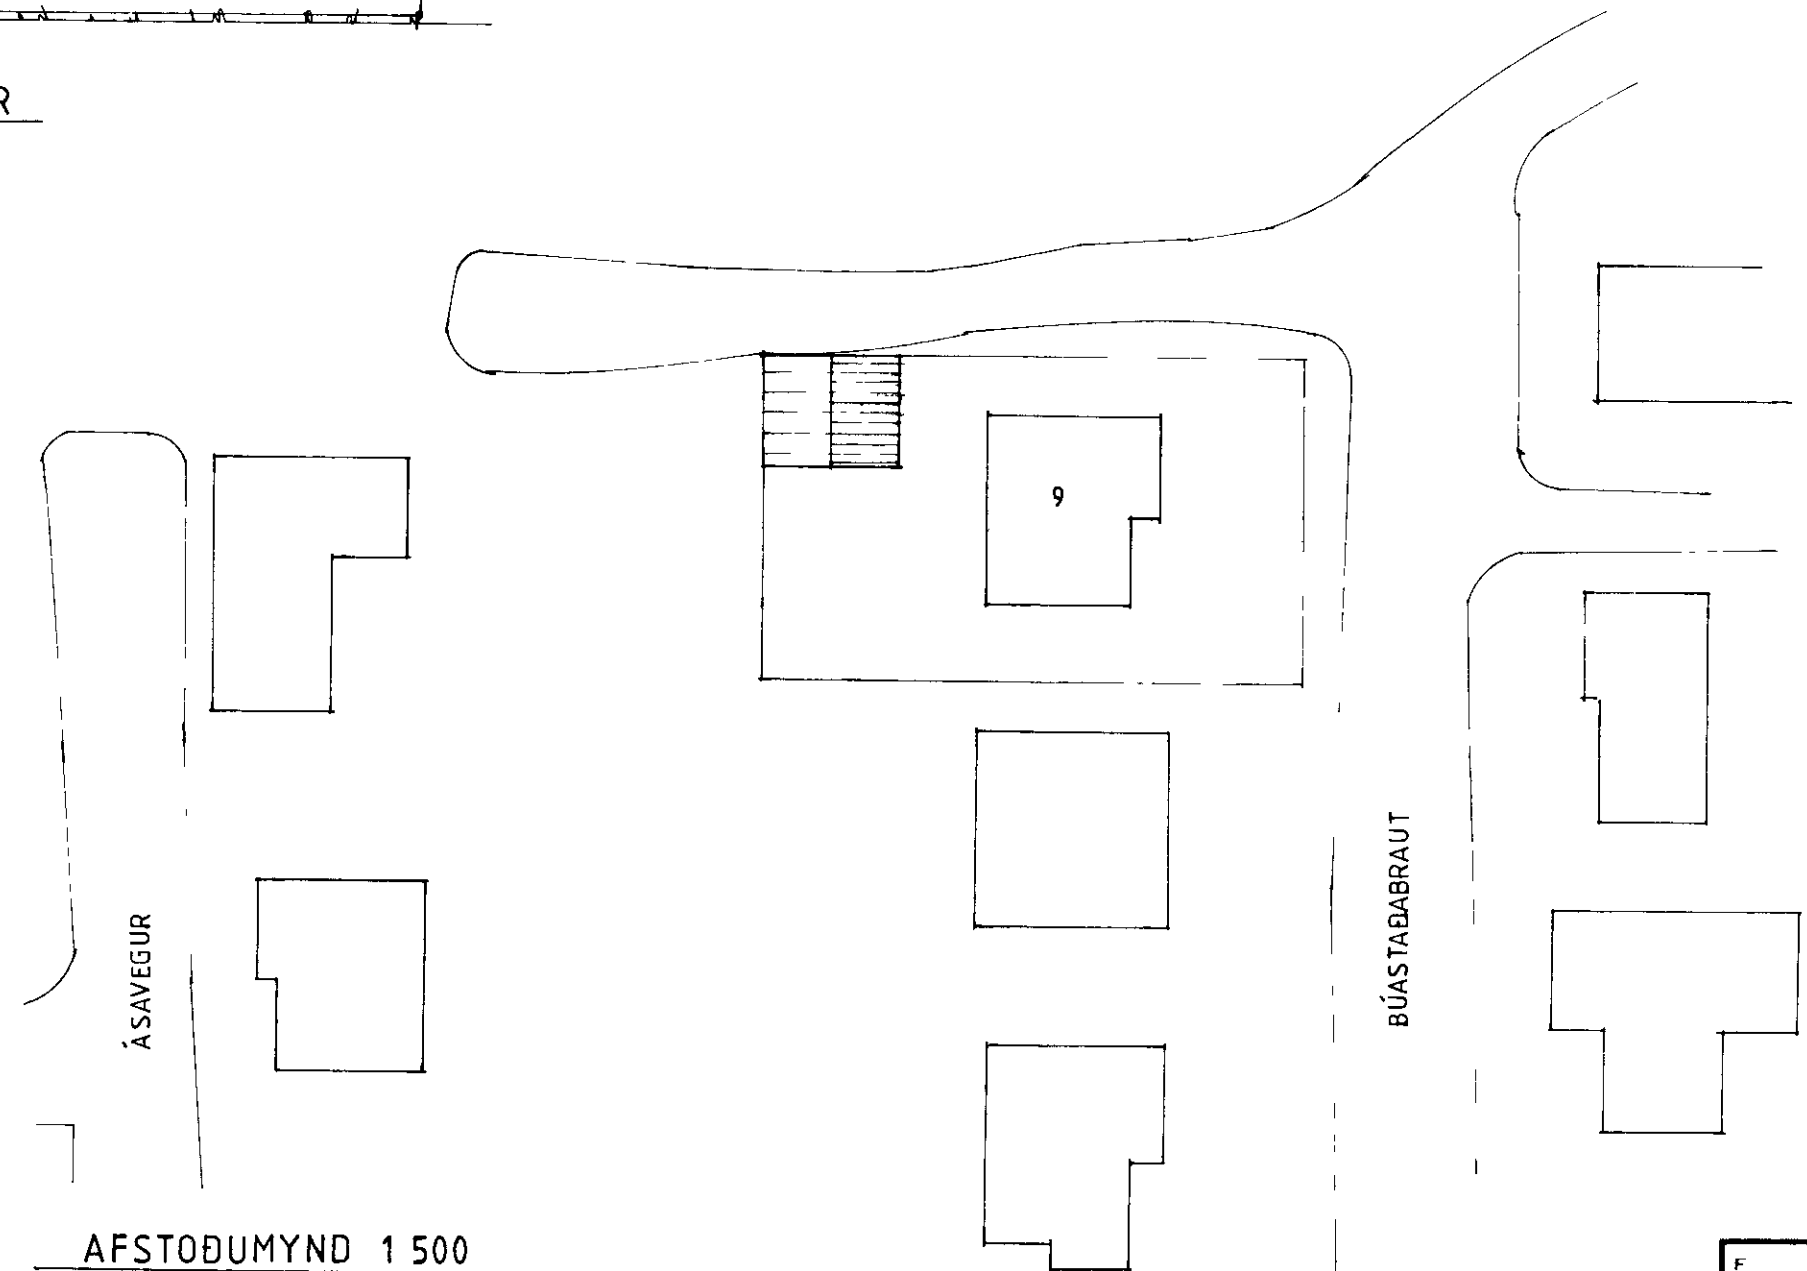

AFSTOÐUMYND 1:500

SKÝRINGAR

- VEGGIR 18 cm STEINSTEYPT STEINSTEYPA  
EINANGRABIR MEO 3' PLASTI, PUSSAÐIR
- ÞAK 2x6" SPERRUR c/c 60 cm 1x6" KLÆÐNING  
ÞAKPAPPI ÁL/STALPLOTUR, EINANGRUN  
6" GLERULL, RAKAVORN, SPONAPLOTUR
- GOLF VELSLÍPUÐ 12 cm JARNBENT STEINSTEYPA
- FLATAMÁL ~ 63 m<sup>2</sup>
- RUMMAL ~ 195 m<sup>3</sup>

F	VERK			BÚASTAÐABRAUT 9 VESTMANNAEYJUM
E				BÍLSKÚR GRUNNMYND - SNID-
D				ÚTLIT - AFSTOÐUMYND
C				
B				
A				
BR	DAGS	BREYTING	TEIKN NR 1	AF 8633
	PÁLL ZÓPHONIÁSSON		HANNAÐ SP	TEIKNAD MG
	BYGGINGATÆKNIFRÆÐINGUR			